


- Note:
1. This drawing is copyright.
  2. Dimensions must be taken as shown on site.
  3. Figure dimensions are to be used in preference to scaled dimensions.
  4. Discrepancies must be reported immediately.

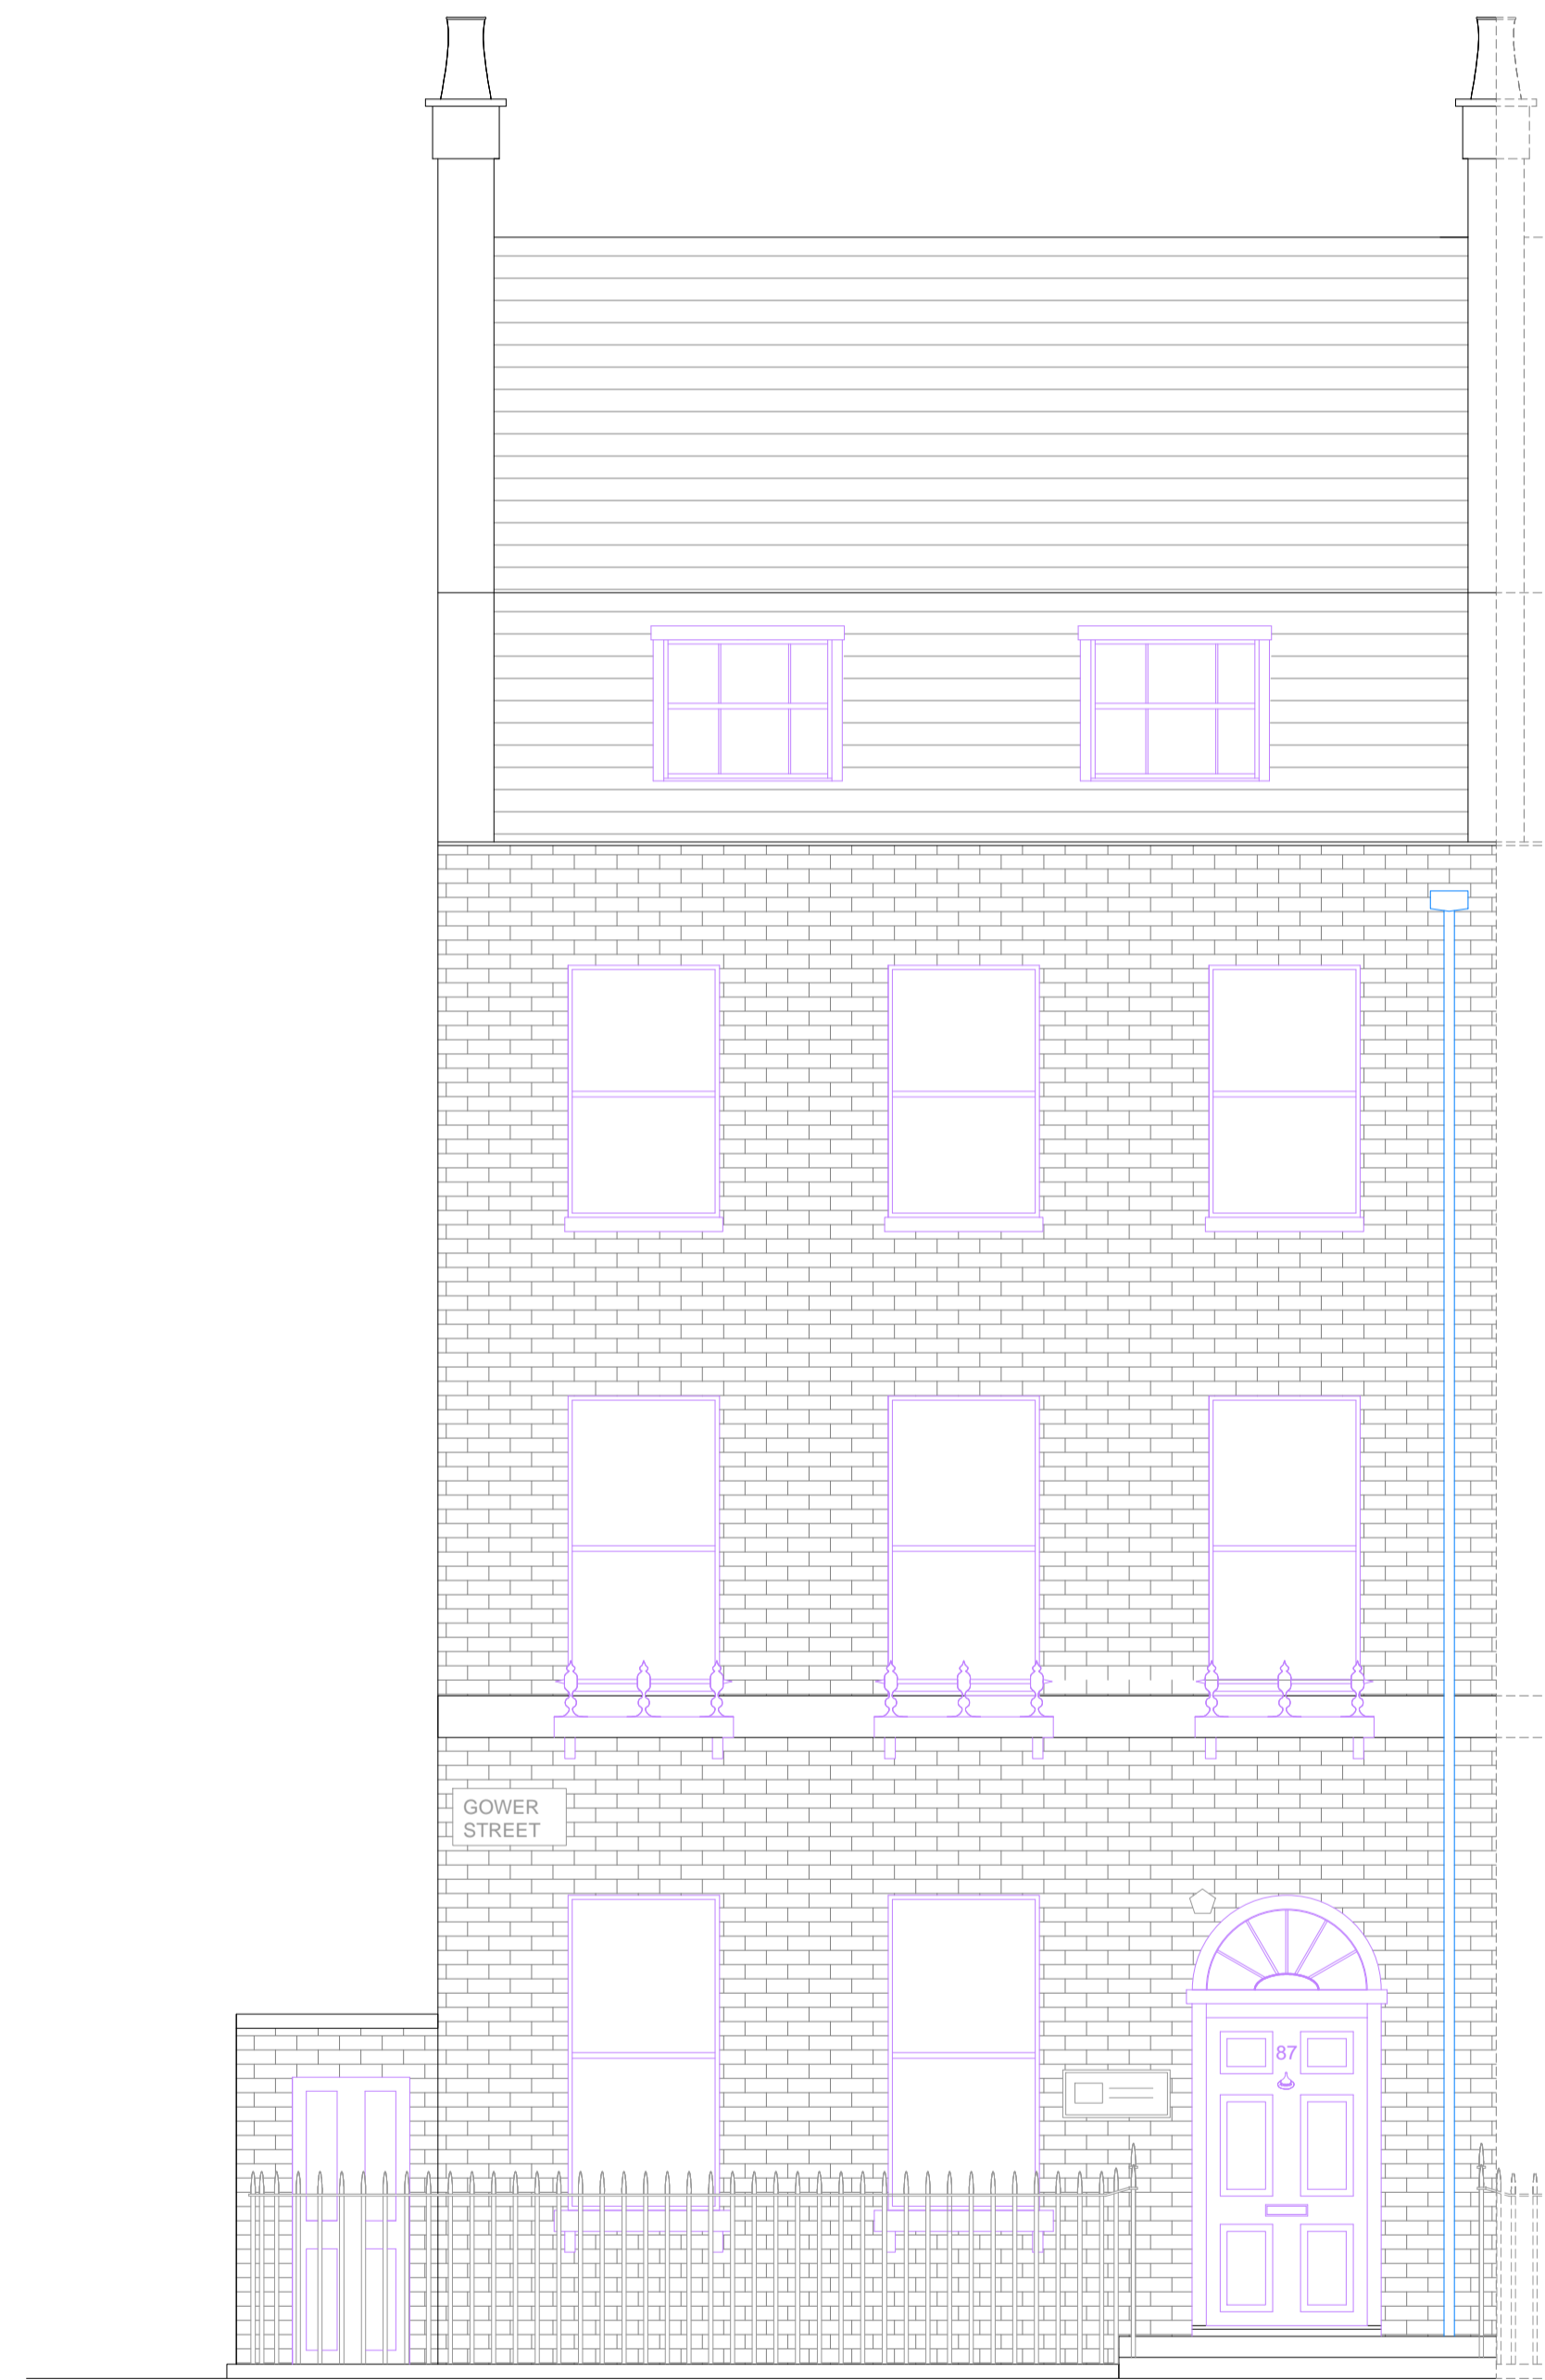

REVISION	DATE	DESCRIPTION	BY

**MATTHEWS & SON LLP**  
 Chartered Surveyors  
 26 Bedford Square, London, WC1E 3HP  
 Tel: 020 7613 2811 www.matthews-son.co.uk

PROJECT: **87 GOWER STREET, LONDON, WC1E 6AF**


DETAIL: **PROPOSED FRONT ELEVATION**

DATE: 13/07/2019 DRAWN BY: JMB/BJP CHECKED BY: JMB/BJP

SCALE: 1:50 @ A1

PROJECT NO: **13002/3/141**

- Note:
1. This drawing is copyright.
  2. Dimensions must be taken as shown on site.
  3. Figure dimensions are to be used in preference to scaled dimensions.
  4. Discrepancies must be reported immediately.

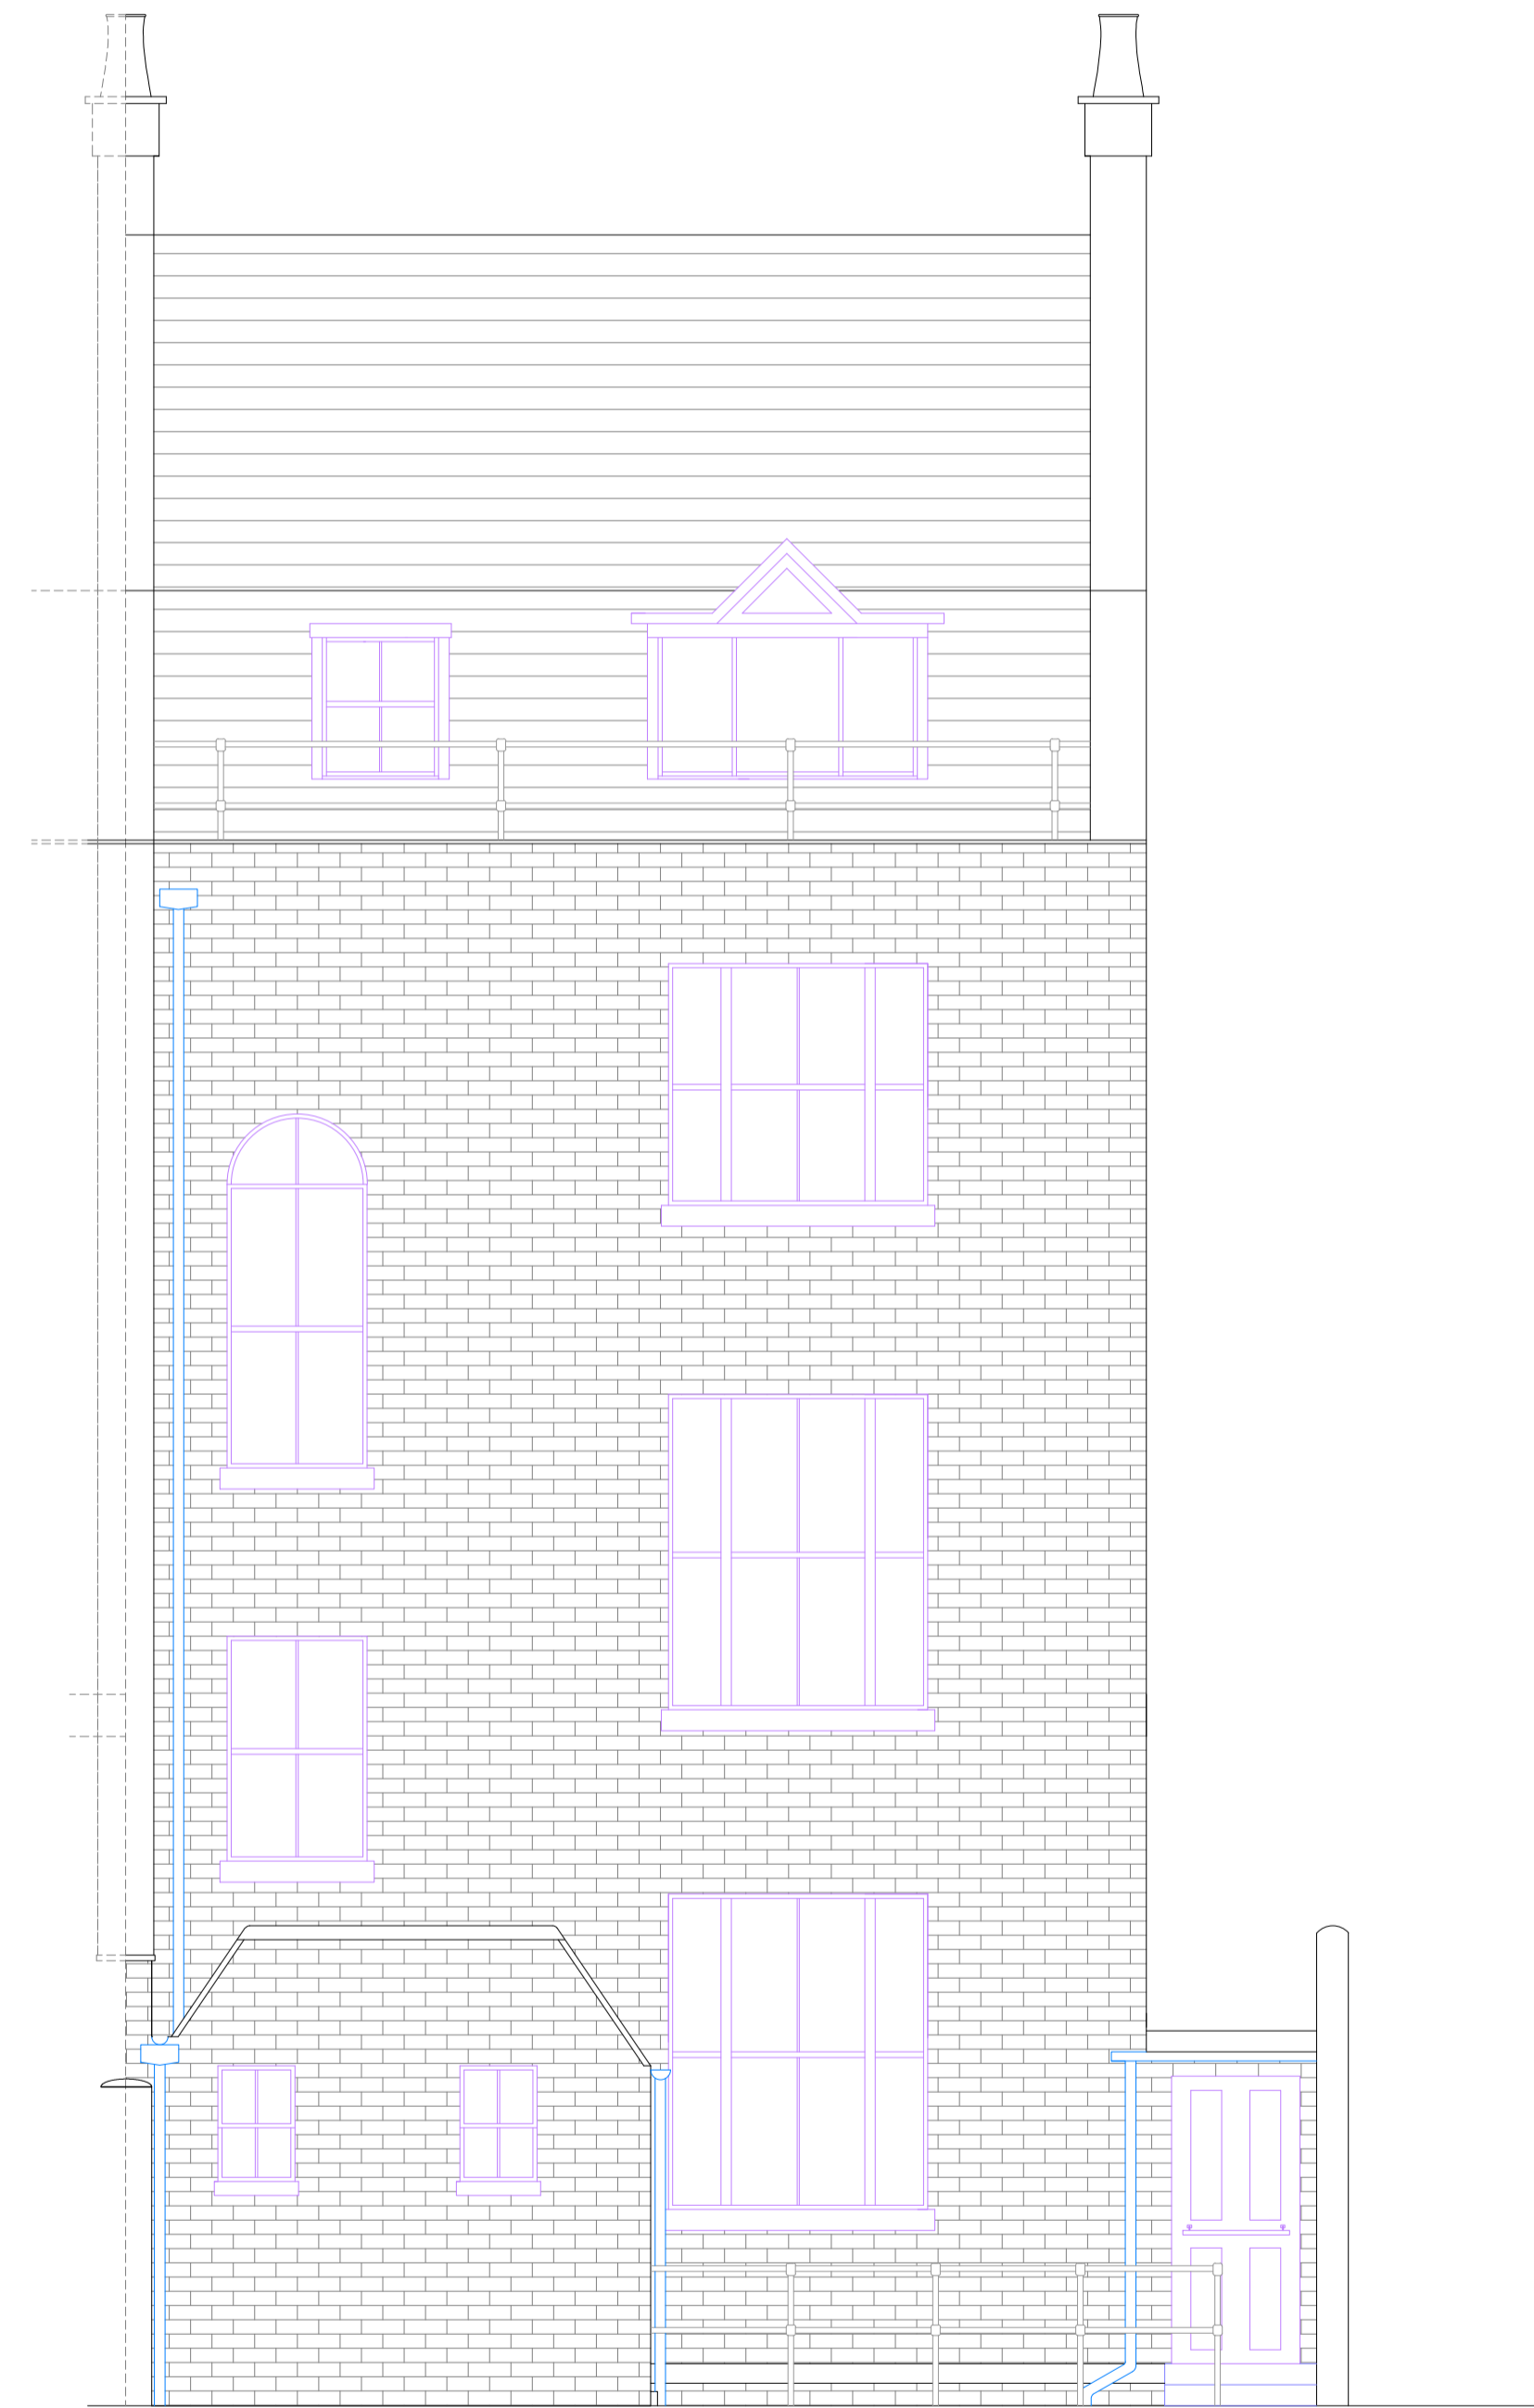

REVISION	DATE	DESCRIPTION	BY

**MATTHEWS & SON LLP**  
 Chartered Surveyors  
 26 Bedford Square, London, WC1E 3HP  
 Tel: 020 7613 2811 www.matthews-son.co.uk

PROJECT: **87 GOWER STREET, LONDON, WC1E 6AF**

DETAIL: **PROPOSED REAR ELEVATION**

DATE: 13/07/2019 DRAWN BY: JMB/BJP CHECKED BY: JMB/BJP

SCALE: 1:50 @ A1

PROJECT NO: **13002/3/141**