


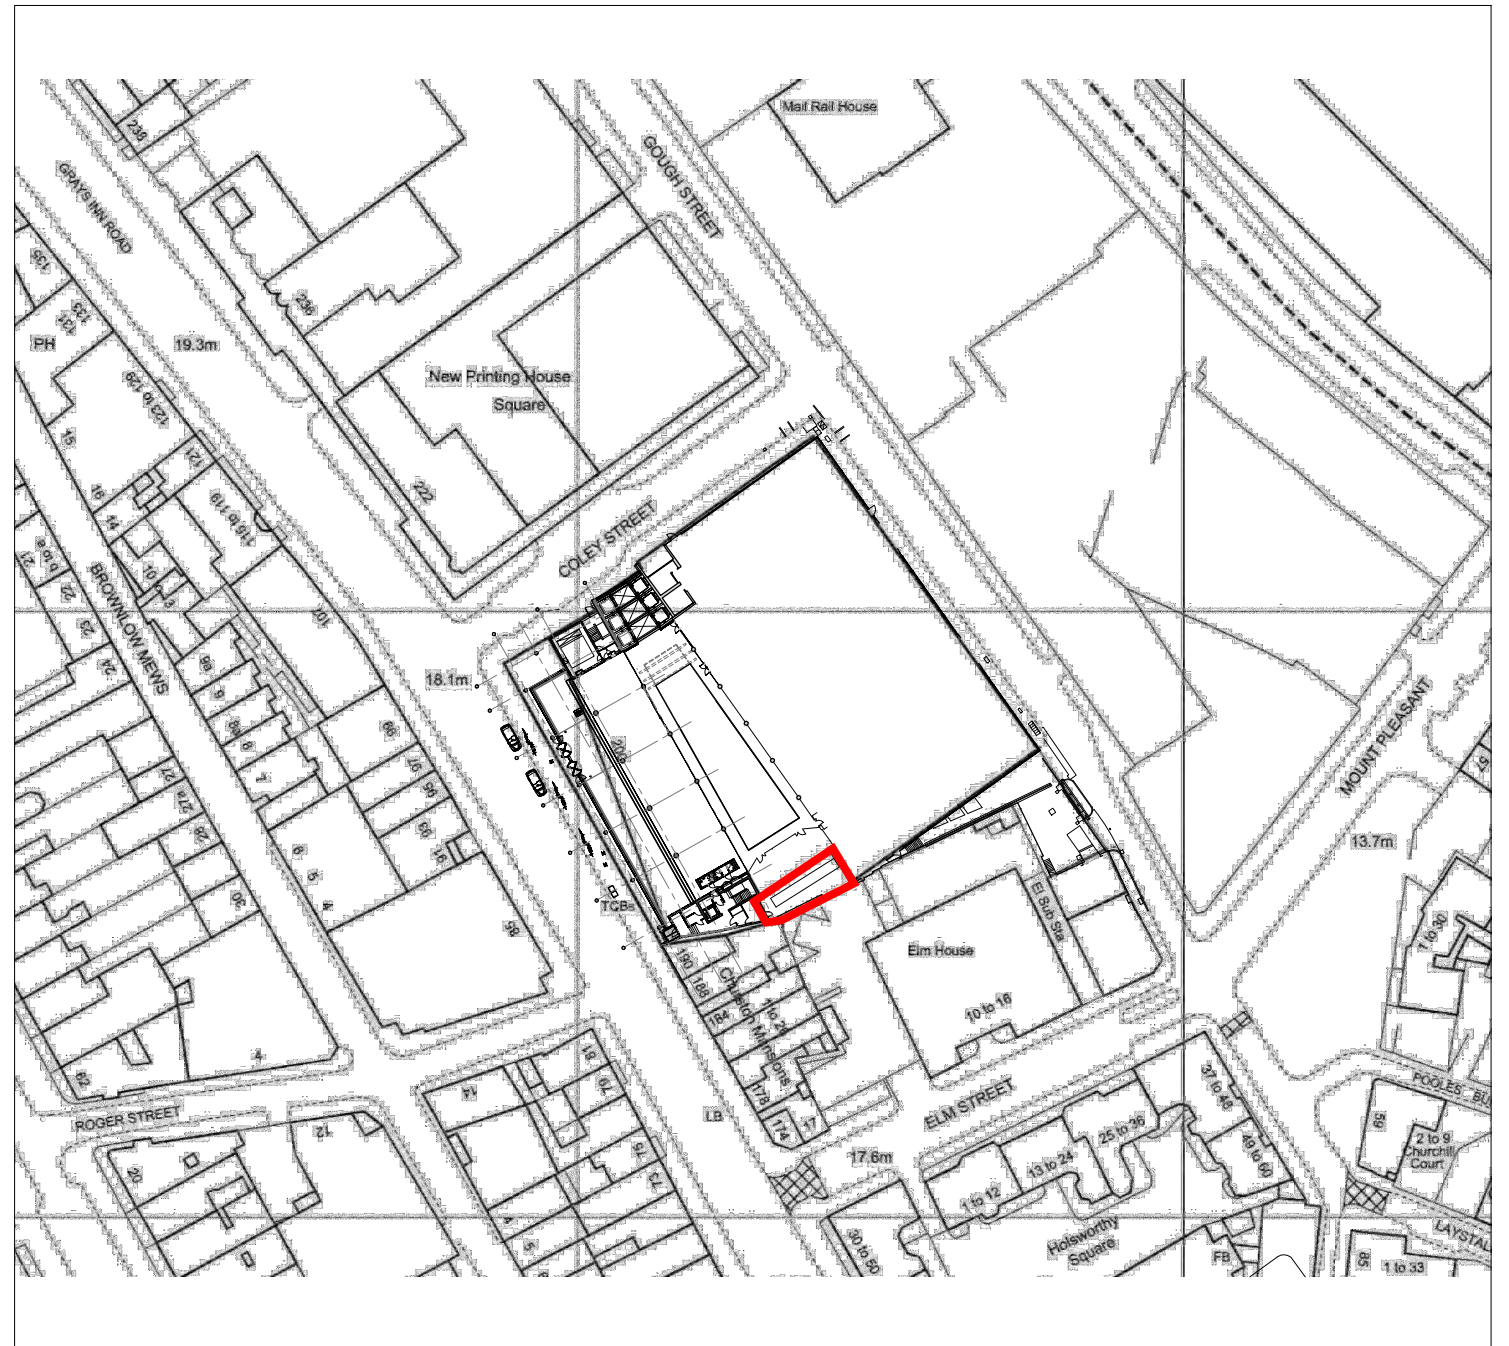


01 200 Gray's Inn Road: Site Plan



02 200 Gray's Inn Road: Ground Floor Location Plan

Notes

note
01 Do not scale from this drawing
02 All dimensions to be checked on site by the contractor, such dimensions to be his responsibility
03 Report all drawing errors, omissions & discrepancies to the architect.

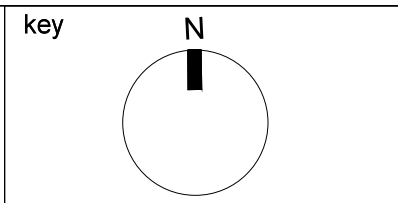

rev	description	date
E	Issued for Information	30.11.16
F	Issued for Information	22.12.16
F1	Issued for Construction	31.03.17
F1A	Issued for Construction -Text Revised	12.05.17

<b>IMA</b>	Studio 5, The Glove Factory, Holt, BA14 6RL
job title	200 Gray's Inn Road Loggia
drawing title / location	Ground Floor Location Plan

info@ianmcardlearchitects.com	t: 01225 784 160
status	CONSTRUCTION
scale	1:1250 @ A3
project number	11-11 H
drawing number	[01] 00

drawn by	AR
checked by	IM
revision	A

**F1**