


THIS DRAWING AND DESIGN IS THE PROPERTY OF AS-STUDIO LTD AND MUST NOT BE ISSUED, LOANED OR COPIED WITHOUT WRITTEN CONSENT

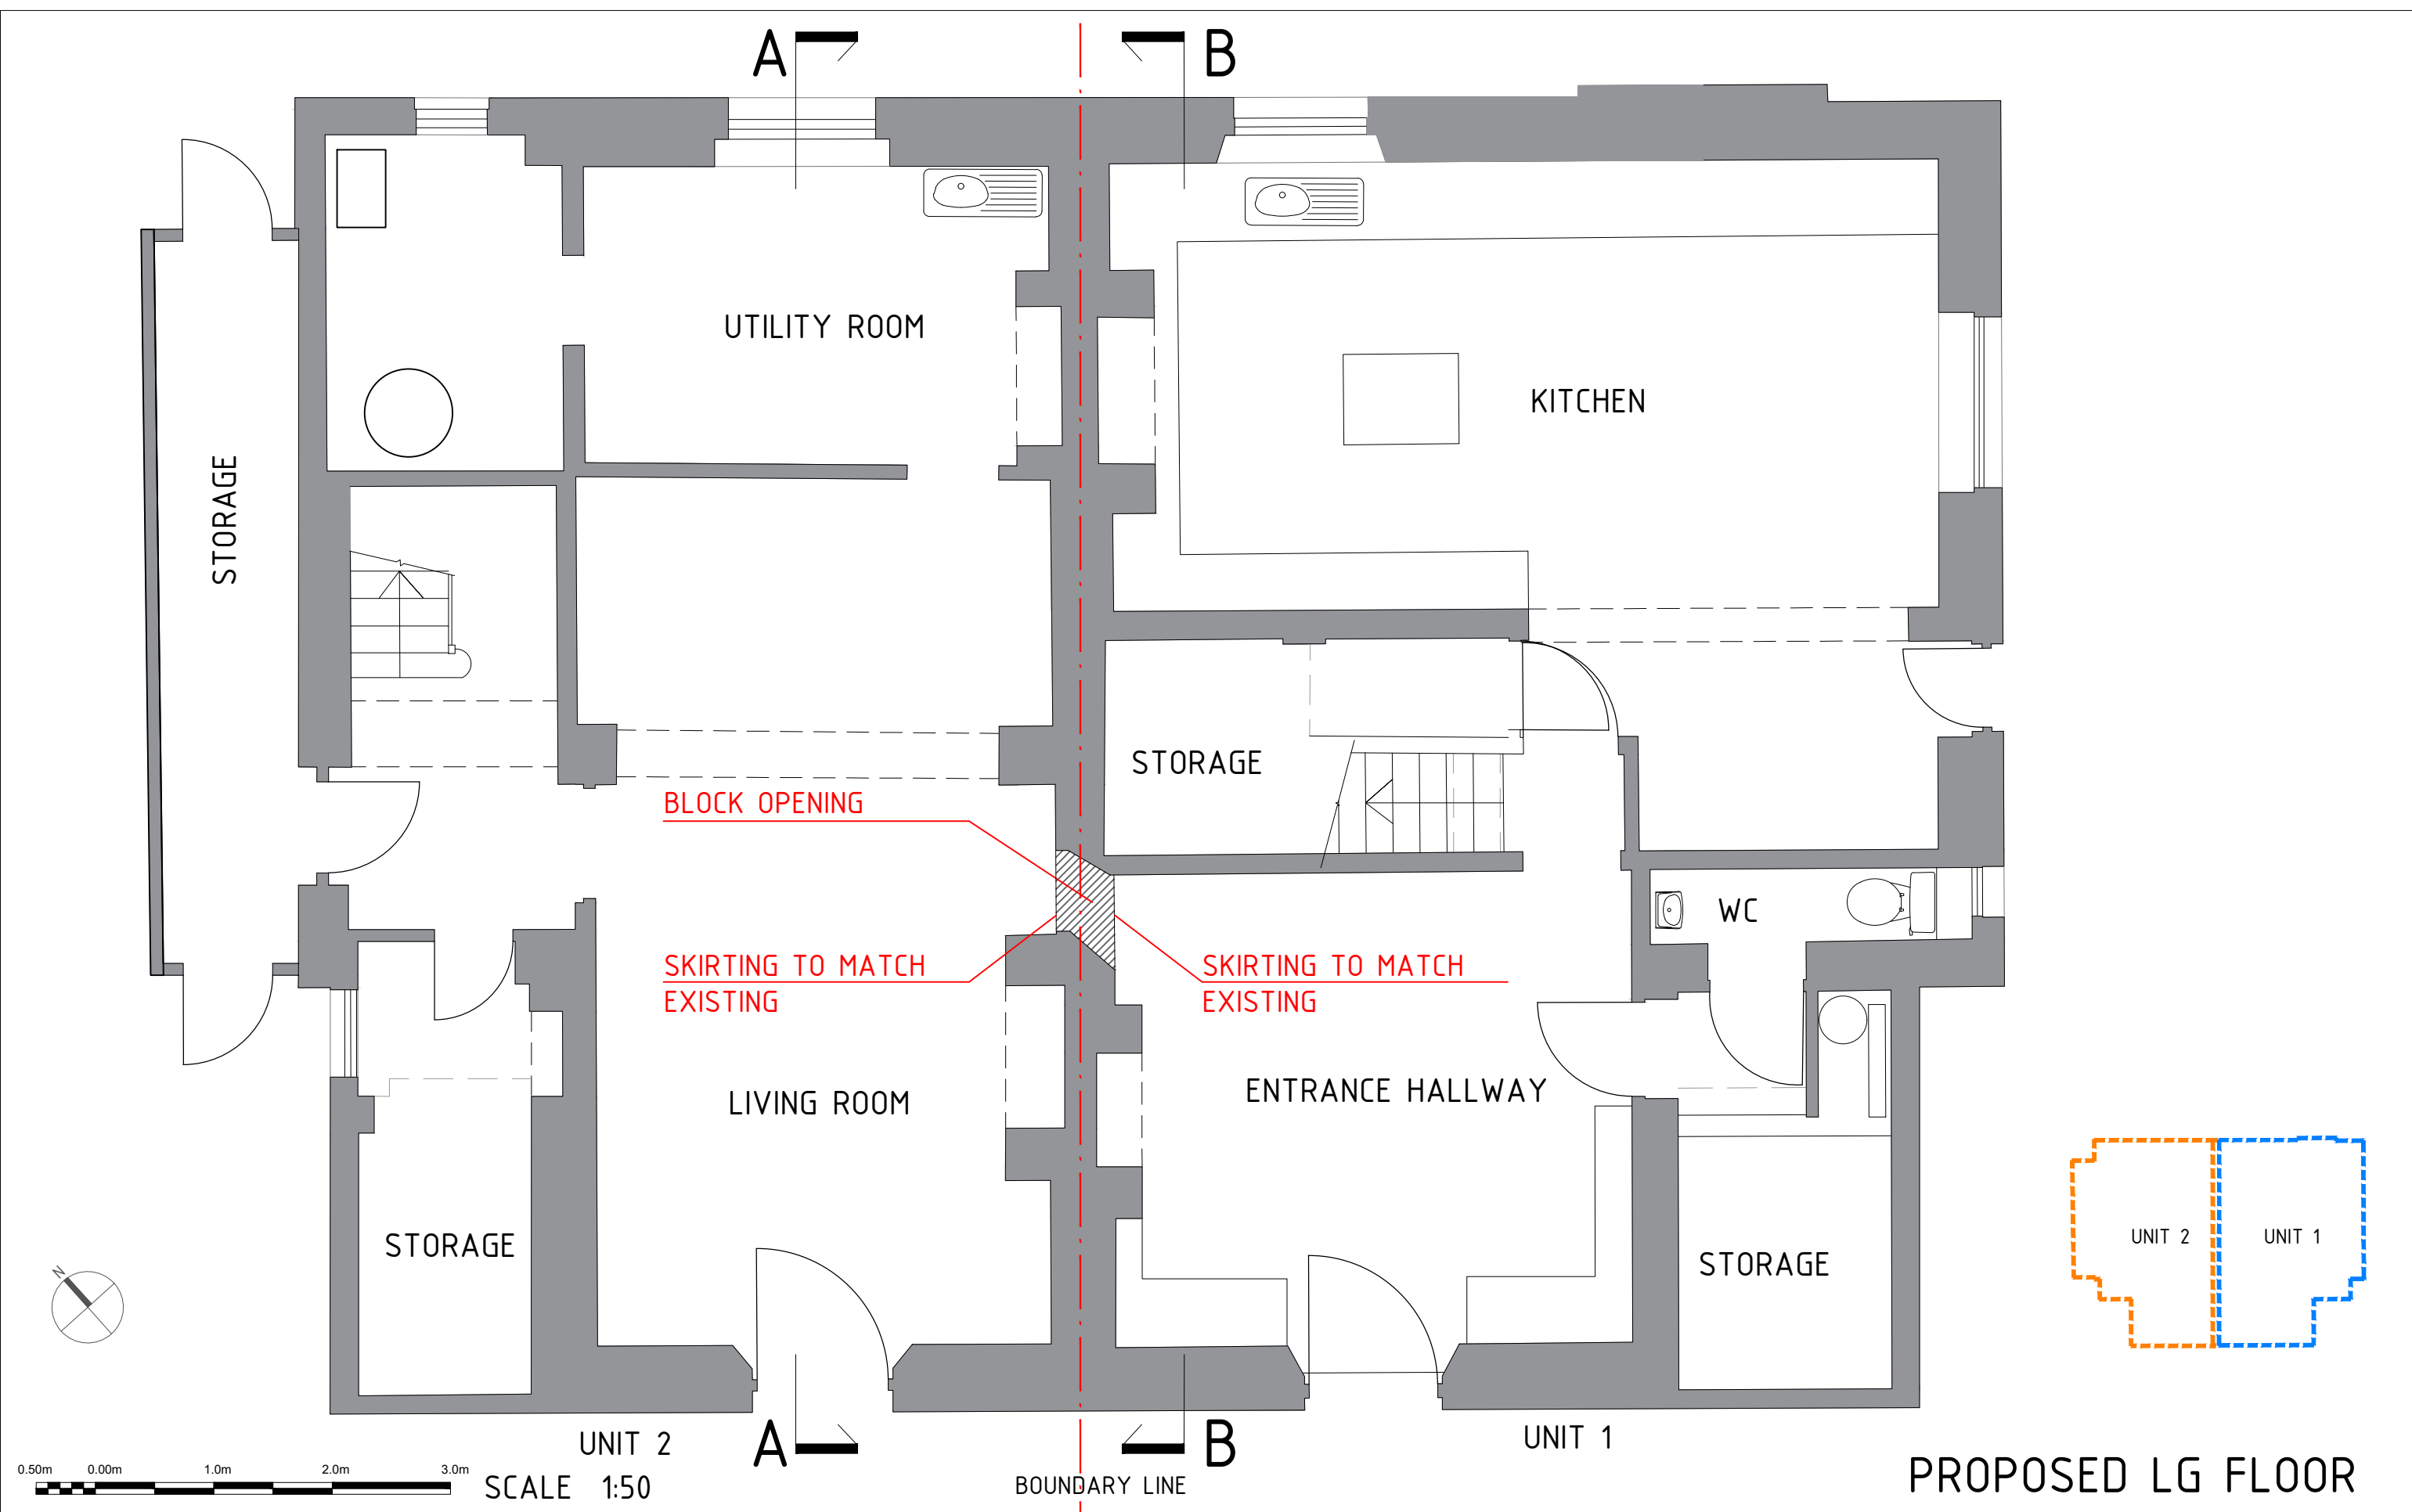

0.50m 0.00m 1.0m 2.0m 3.0m

UNIT 2
SCALE 1:50

BOUNDARY LINE

UNIT 1

PROPOSED LG FLOOR



2 magdalen mews
back of 164 finchley road
london
NW3 5HB
tel:+44 (0)207 794 1625 fax:+44 (0) 207 794 0296
info@as-studio.co.uk

PROJECT ADDRESS:
1-2 ETON VILLAS,
BELSIZE PARK, LONDON, NW3

PROPOSED LOWER GROUND FLOOR PLAN

DRAWING NO: 110

PROJECT STAGE: PLANNING

DRAWN: MM

SCALE: 1:50

SIZE: A3

REVISION:

DATE: 06.09.2018