



**1** JIB DOOR TYPE 1 HEAD DETAIL

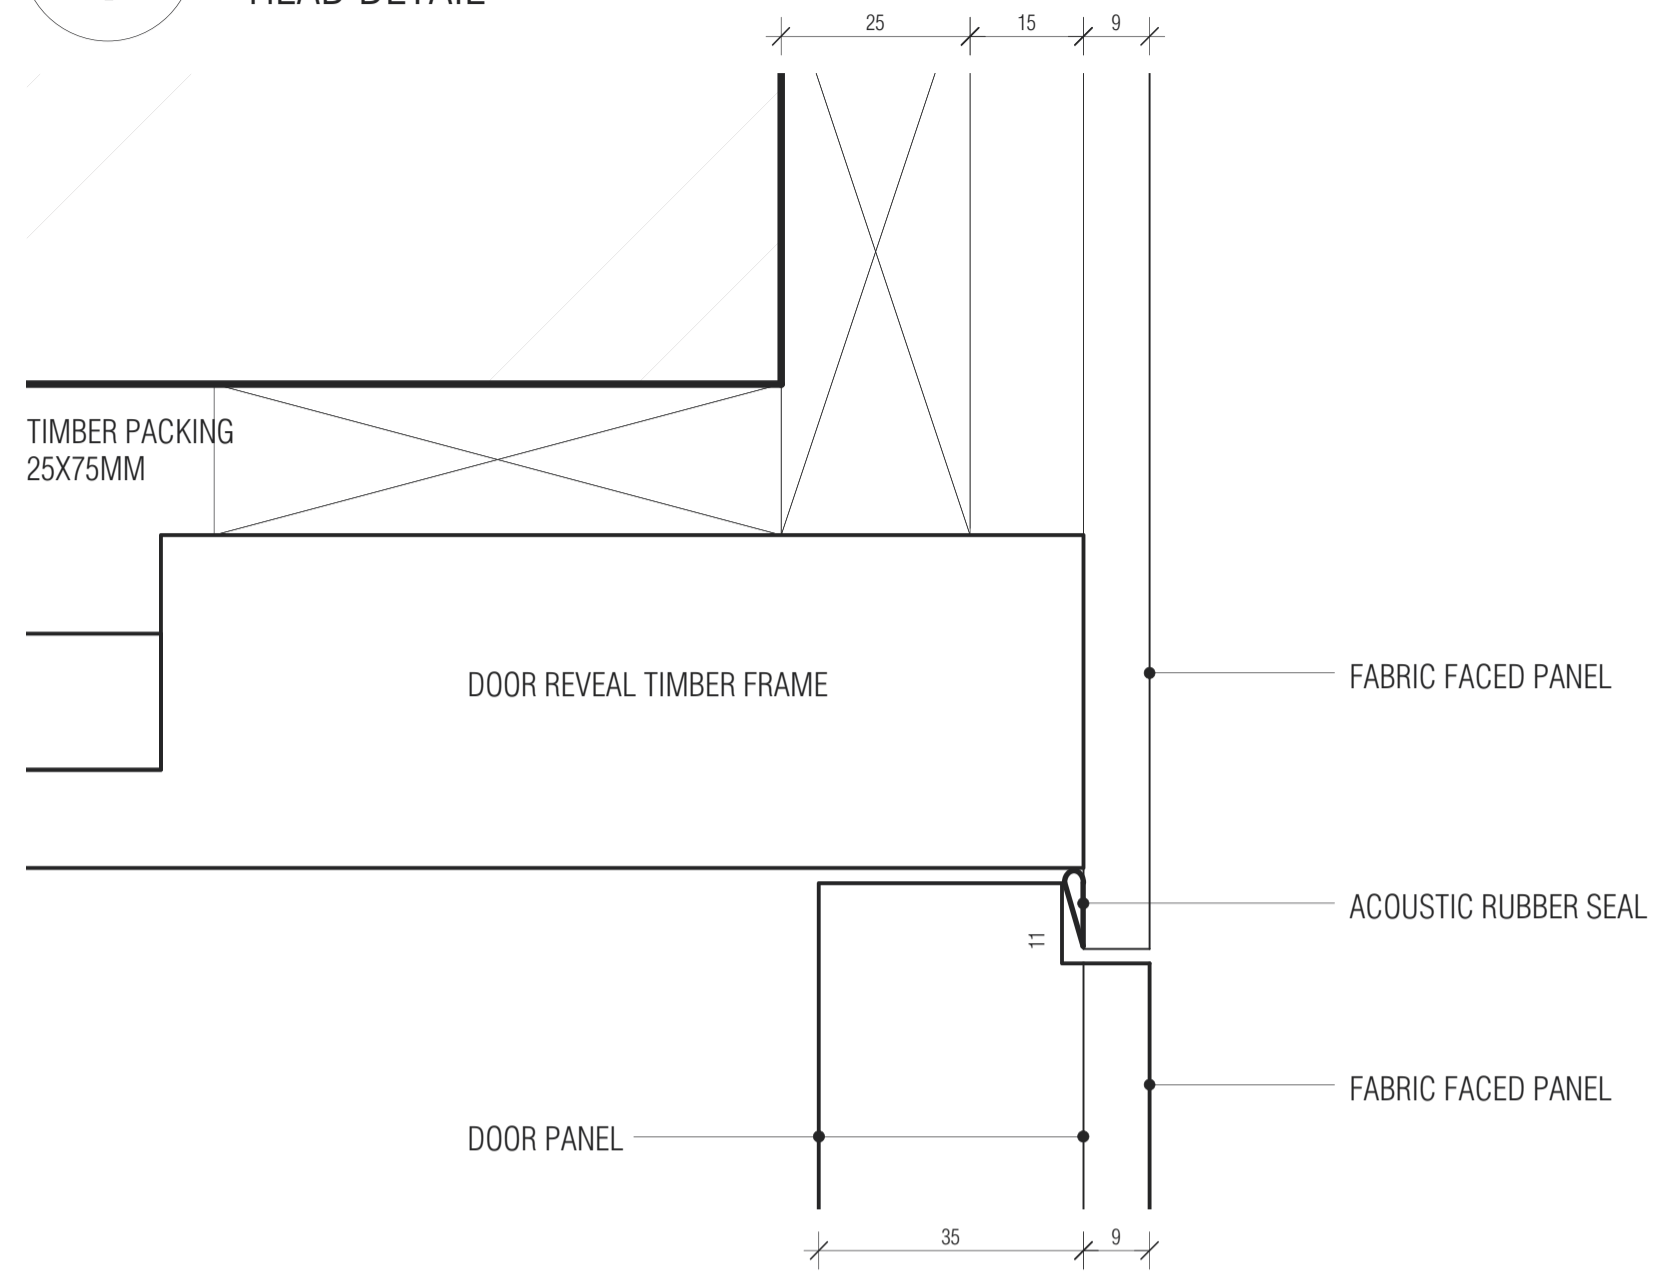


**2** JIB DOOR TYPE 1 THRESHOLD DETAIL

Door Panel Moulding 3

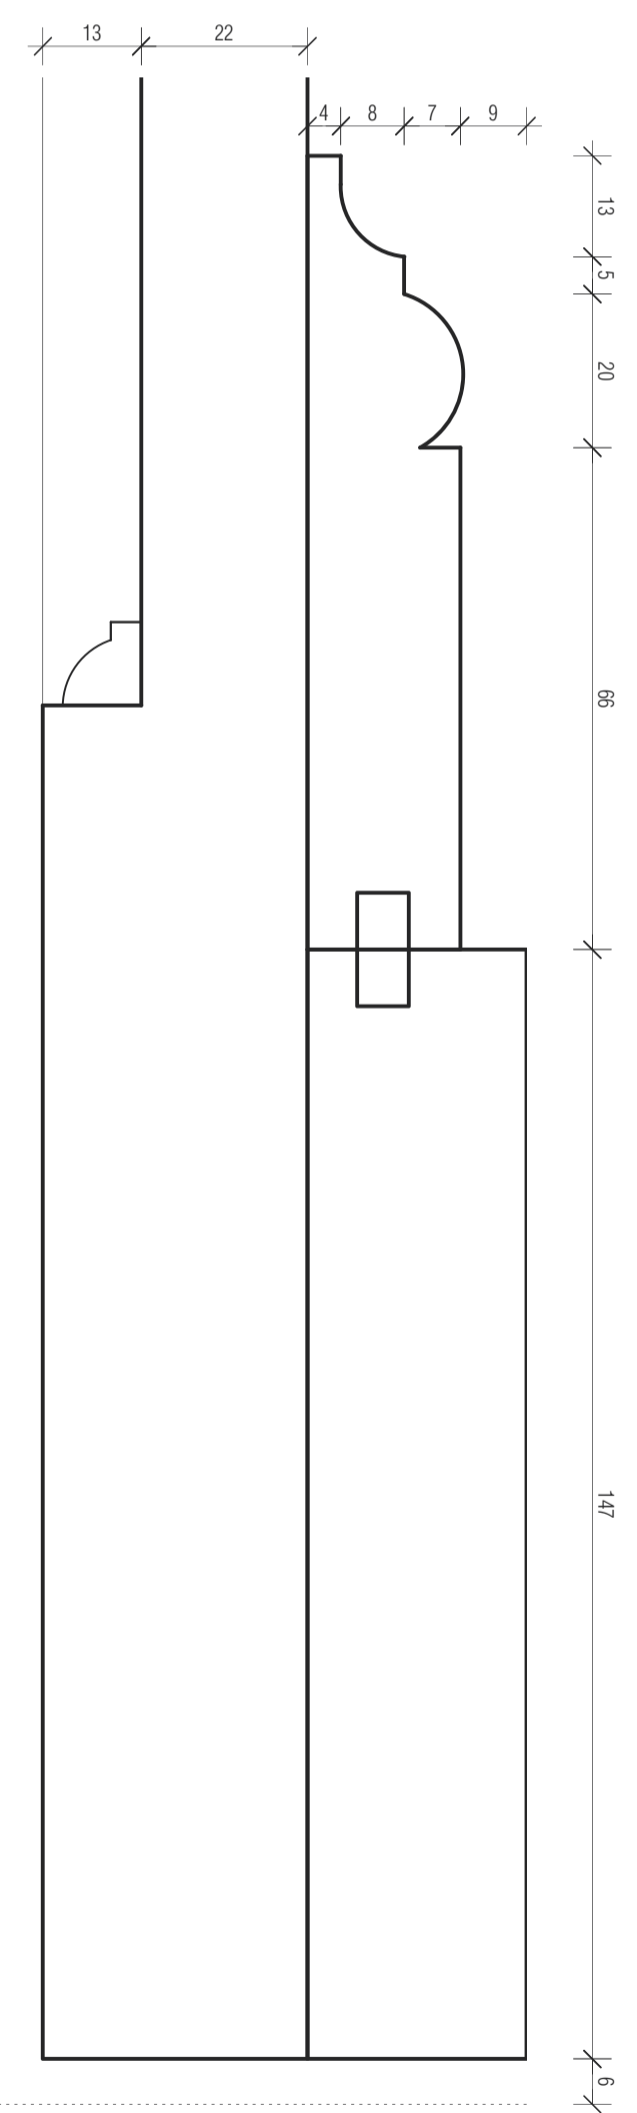


SP03  
Skirting Profile 3  
(pg.170; item 1; No.15 Elder Street; 1727)


**3** JIB DOOR TYPE 1 JAMB DETAIL

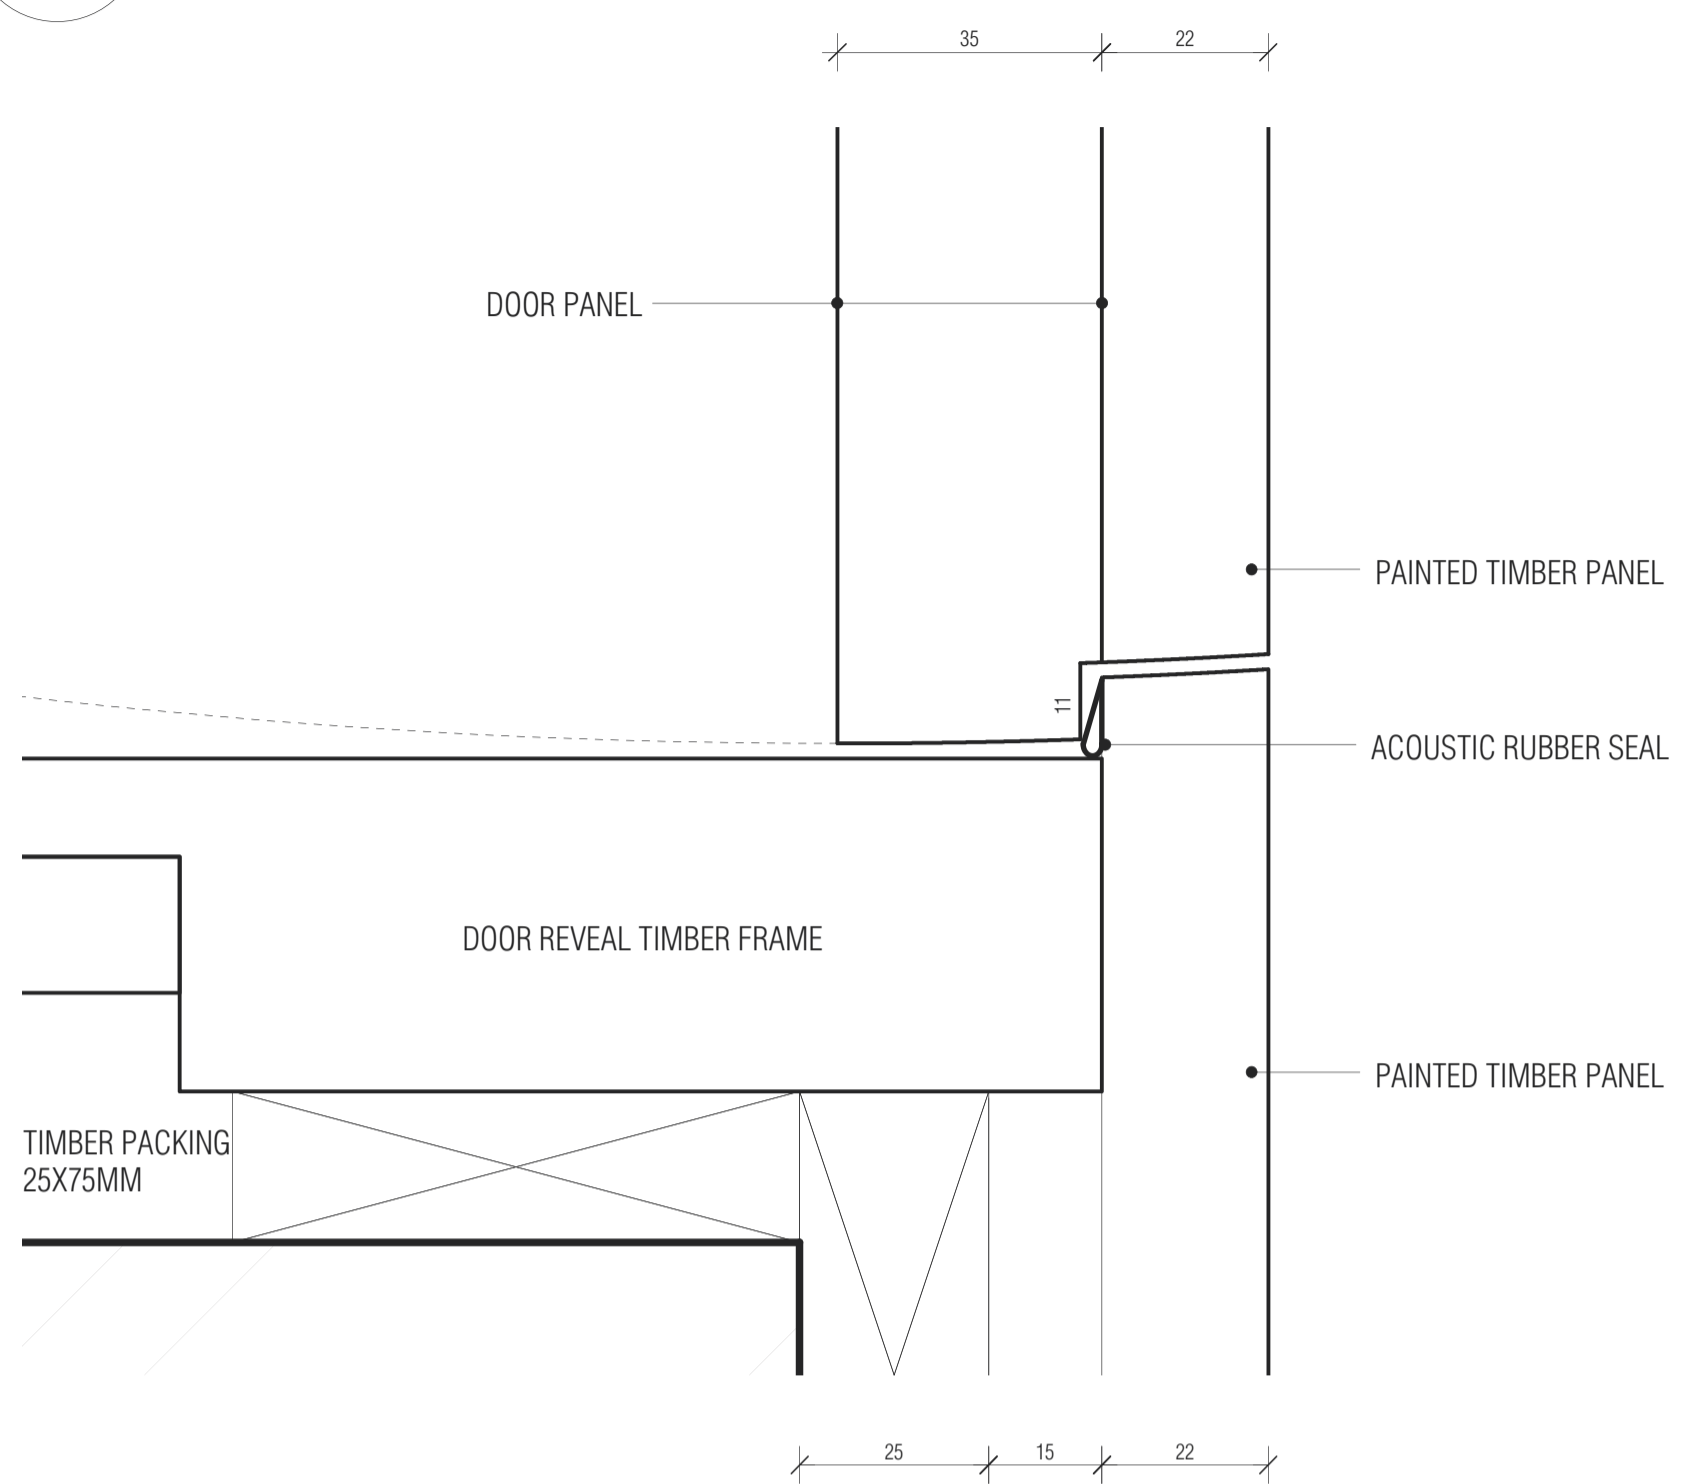

**4** JIB DOOR TYPE 2 JAMB DETAIL

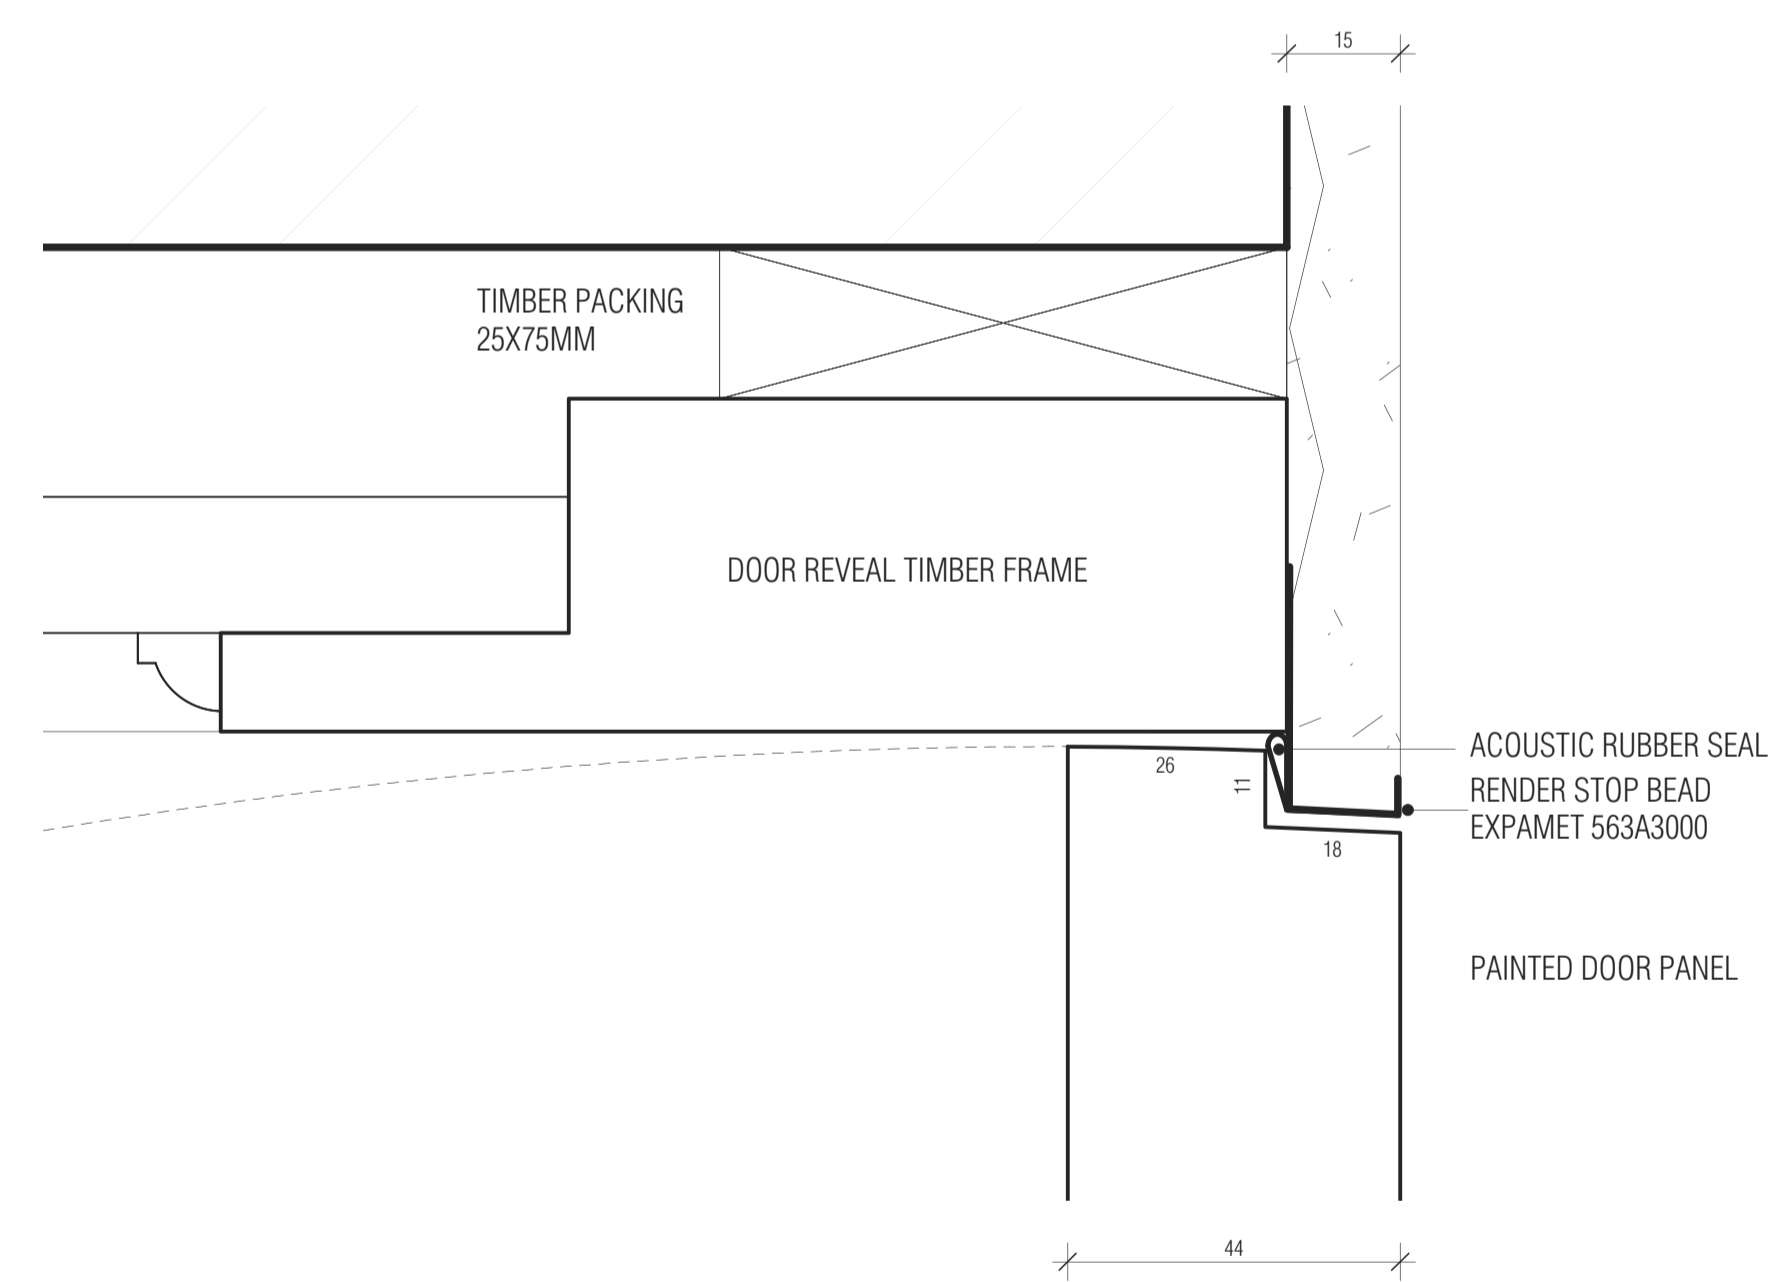


**5** JIB DOOR TYPE 2 HEAD DETAIL

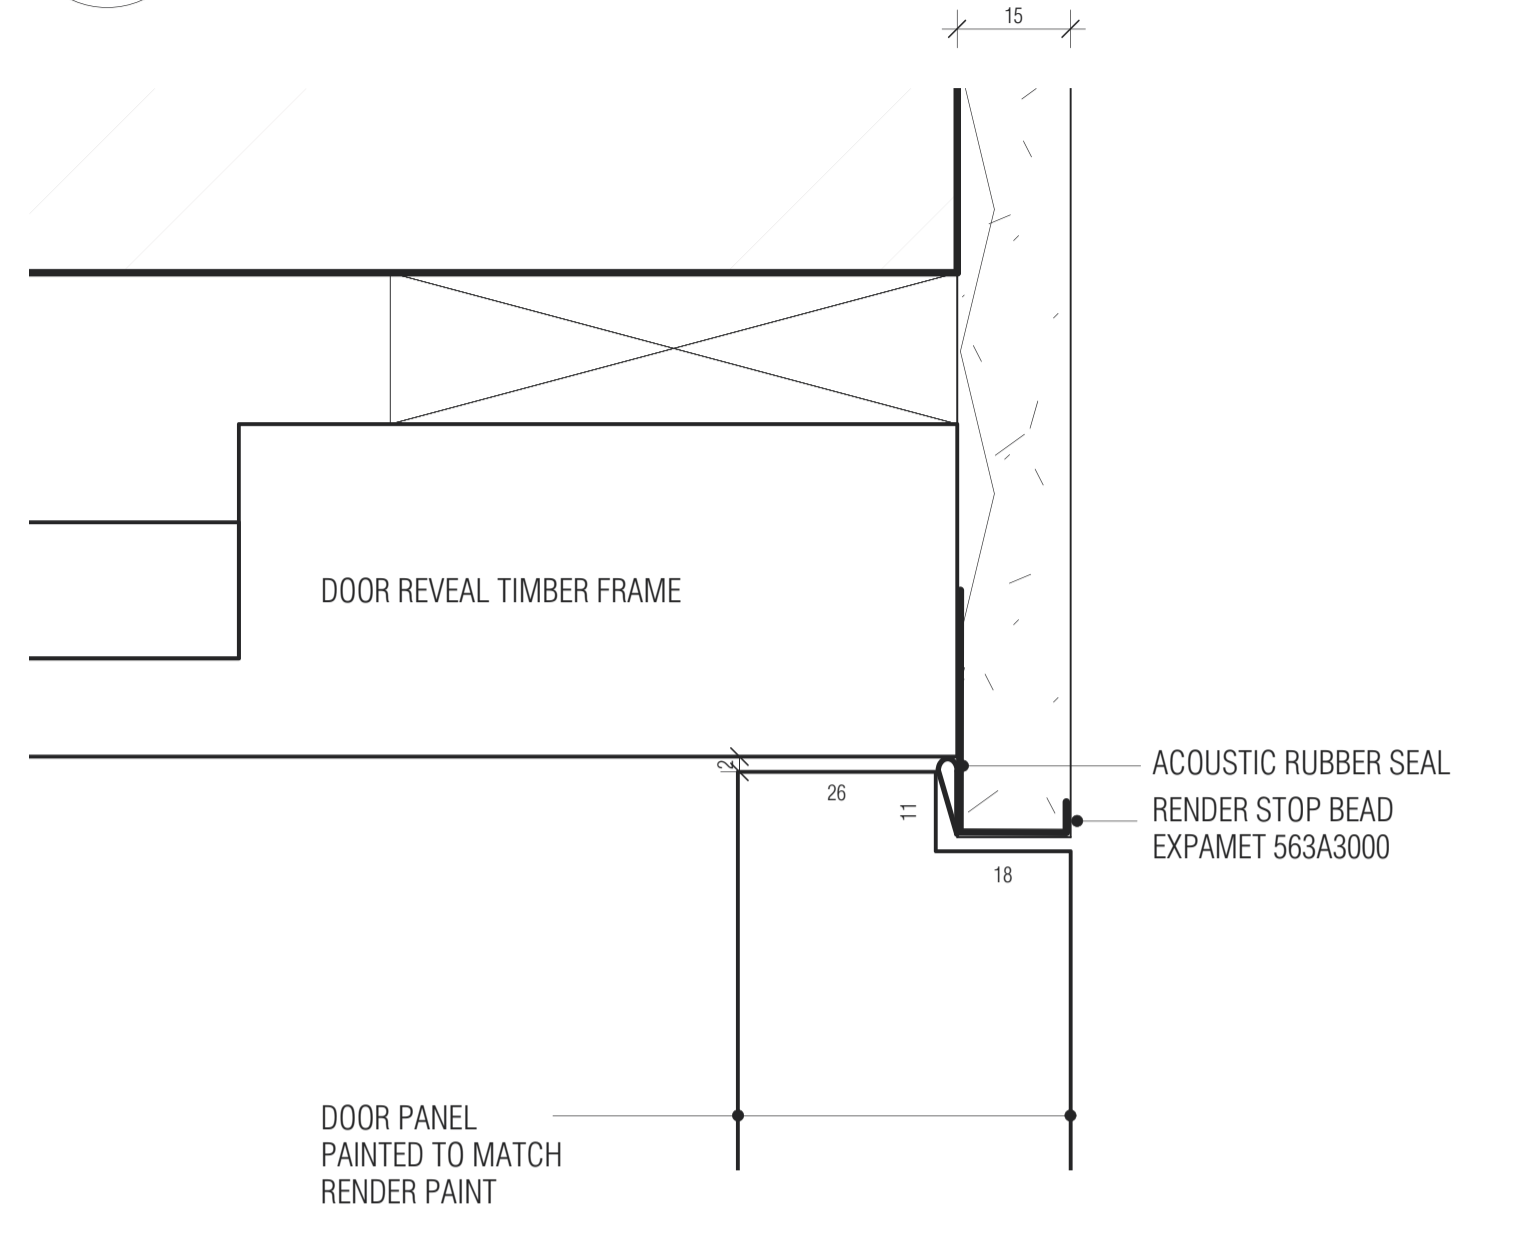

**6** JIB DOOR TYPE 2 THRESHOLD DETAIL

Door Panel Moulding 3

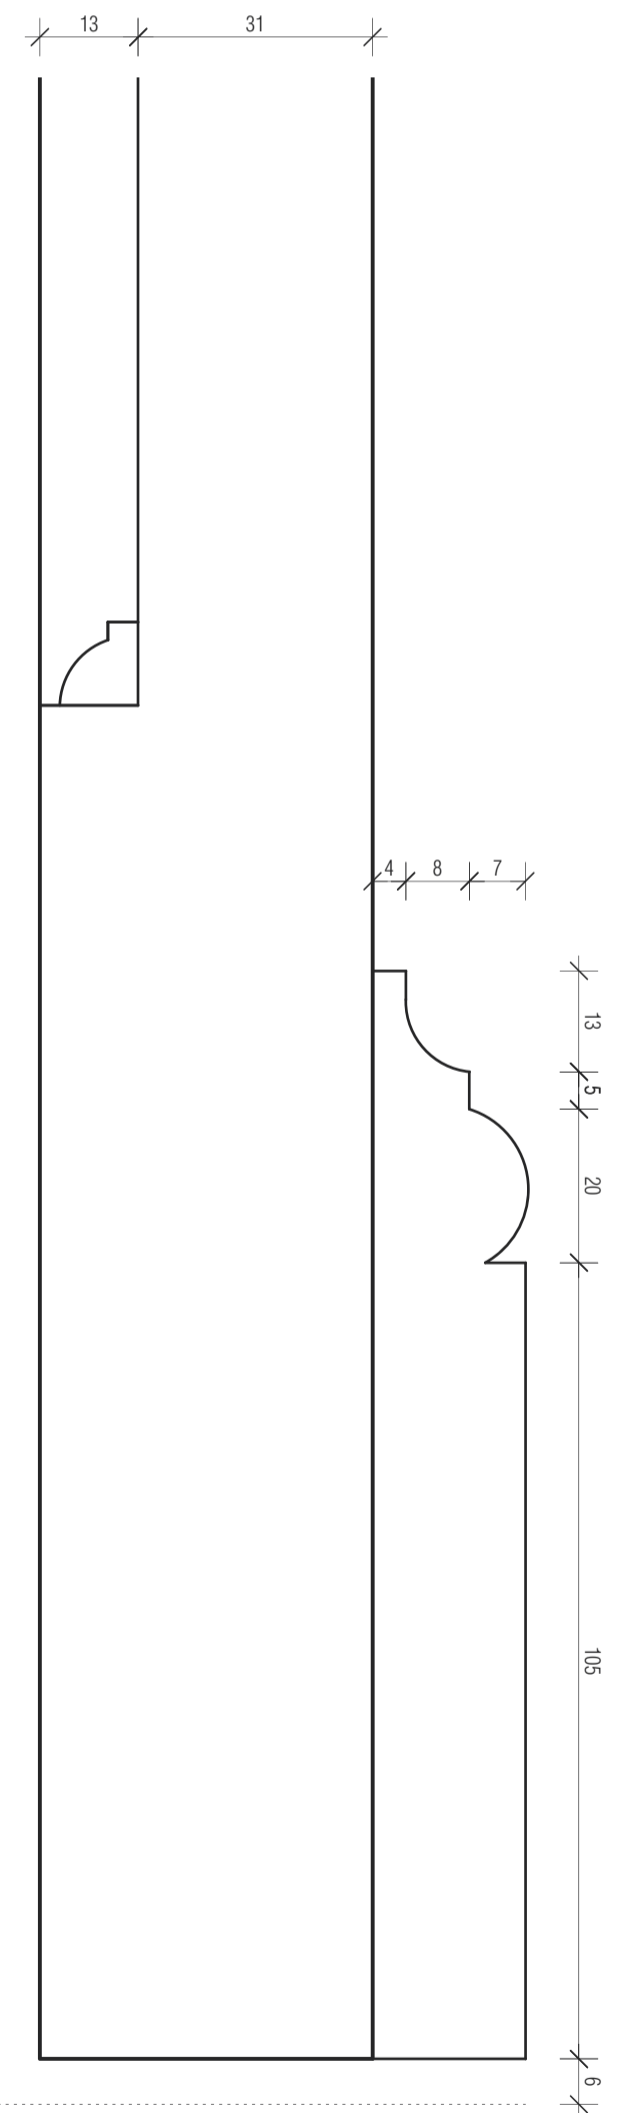

SP07  
Skirting Profile 7  
(pg.170; item 1; No.15 Elder Street; 1727)

© CLIVE CHAPMAN ARCHITECTS. SURVEY INFORMATION IS USED UNDER SEPARATE COPYRIGHT LICENCE. REFER TO EXISTING SURVEY DRAWINGS / TITLE BLOCK FOR SURVEYORS DETAILS. ALL DIMENSIONS TO BE CHECKED ON SITE. BRACKETED DIMENSIONS ARE FOR CHECKING AND NOT FOR SETTING OUT PURPOSES. ANY DISCREPANCIES ARE TO BE REPORTED TO THE ARCHITECT BEFORE COMMENCEMENT.

Notes  
REFER TO HH-842 FOR MORE INFORMATION  
IMPORTANT: SEE INTERNAL DOOR SCHEDULE HH-1002 FOR DOOR SIZES, STRUCTURAL OPENING DIMENSIONS & SPEC

Revisions		
T1	29.08.2018	Amendments from preliminary drawings to include updates to mouldings profiles as per Conservation Officer meeting 20.06.2018 issued for Tender.

**TENDER**

Project HEATH HOUSE, HAMPSTEAD, NW3 7ET		
Drawing INTERNAL JIB DOORS - JOINERY DETAILS		
Drawing No. HH-843 T1	Scale 1:1 @ A1	Date 16.08.2018

CLIVE CHAPMAN  
ARCHITECTS  
SUSTAINABILITY CONSULTANTS  
4 EEL PIE ISLAND  
TWICKENHAM MIDD  
TEL: 020 8891 4837  
EMAIL: INFO@CCAR.CO.UK  
WEBSITE: WWW.CCAR.CO.UK