



SECOND FLOOR PLAN

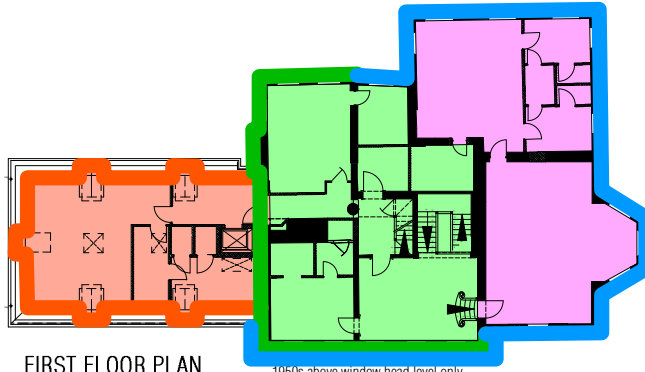


FIRST FLOOR PLAN

1950s above window head level only

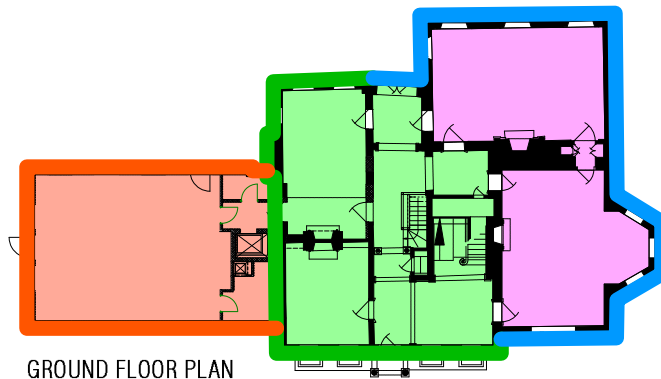

GROUND FLOOR PLAN

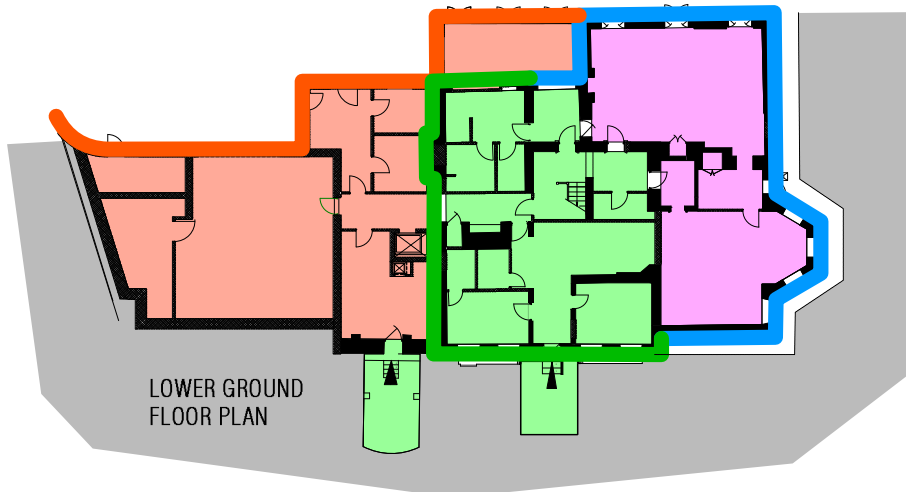

LOWER GROUND FLOOR PLAN



- | | |
|---|---|
| Original Interior Dates | Exterior Dates |
| Early 1700s | Early 1700s |
| Mid 1700s | Mid 1700s |
| 1950s | 1950s |
| Proposed Extension | Proposed Extension |

PLANNING

Project HEATH HOUSE, NORTH END WAY, HAMPSTEAD, NW3 7ET		
Drawing HISTORICAL PLAN DIAGRAMS		
Drawing No. HH-PL01	Scale NTS	Date 10.08.2018

CLIVE CHAPMAN
ARCHITECTS
 SUSTAINABILITY CONSULTANTS
 4 EEL PIE ISLAND
 TWICKENHAM MIDDX
 TW1 3DY
 TELEPHONE 020 8891 4837
 EMAIL INFO@CCAR.CO.UK
 WEBSITE WWW.CCAR.CO.UK