

 


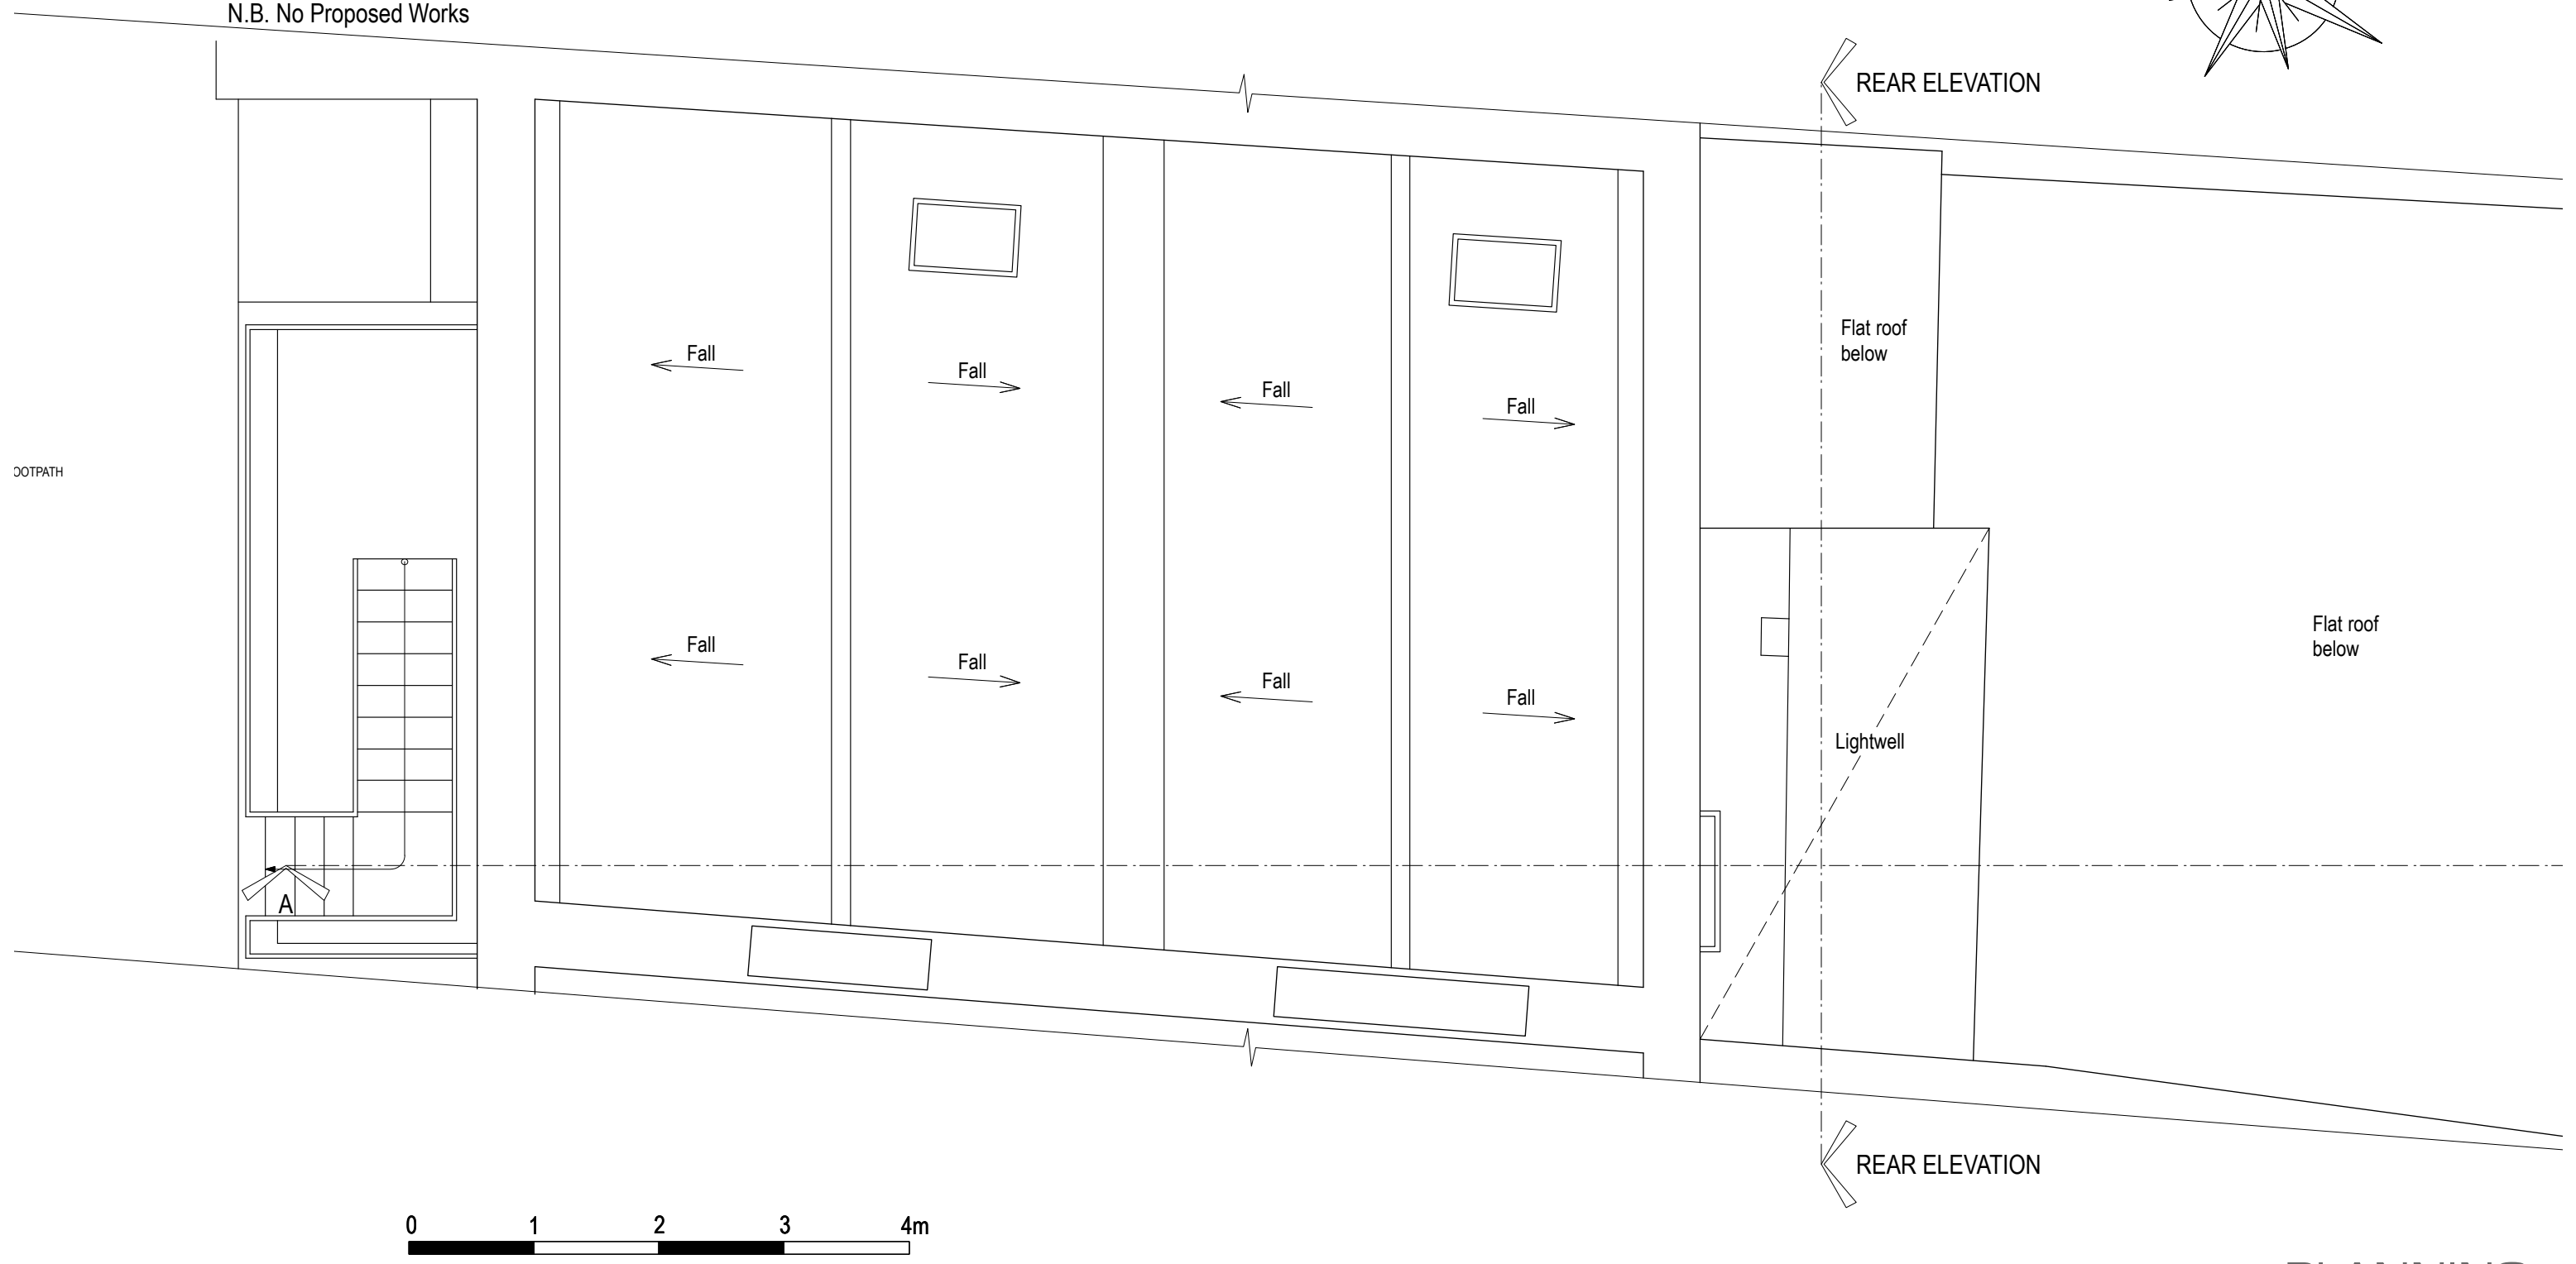

GIFA: 82msq

ROOF PLAN
N.B. No Proposed Works

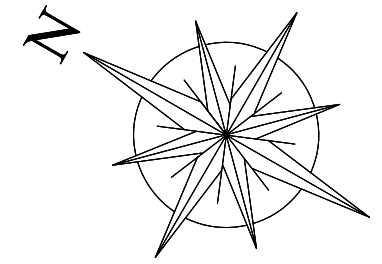

PLANNING

This is a rough sketch drawing showing general layout and is intended for discussion and general layout purposes only.

No warrant as to the precision of this drawing is given nor should be inferred.

Godsmark Architecture Ltd retain copyright of this drawing. It may not be copied, altered or reproduced in any way without their written authority. © Godsmark Architecture Ltd

GODSMARK Architecture

KENT
91a Front Road, Woodchurch
Kent TN26 3SF

Tel: 01233 861 114
www.godsmarkarchitecture.com

LONDON
Unit 9, Shoreditch Town Hall,
380 Old St, London EC1V 9LT

Tel: 020 7739 0399
Email: mail@godsmarkarchitecture.com






Project name:
37 Grafton Way, London W1T 5DG

Drawing name:
Roof Plan as Existing

Date: Feb. 2018	Job no: 760GW	Drawing no: PA01
Scale: 1:50 @ A3	Revision: -	Drawn by: BH

GODSMARK Architecture

GROUND FLOOR PLAN

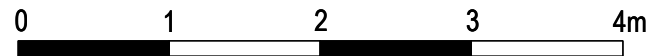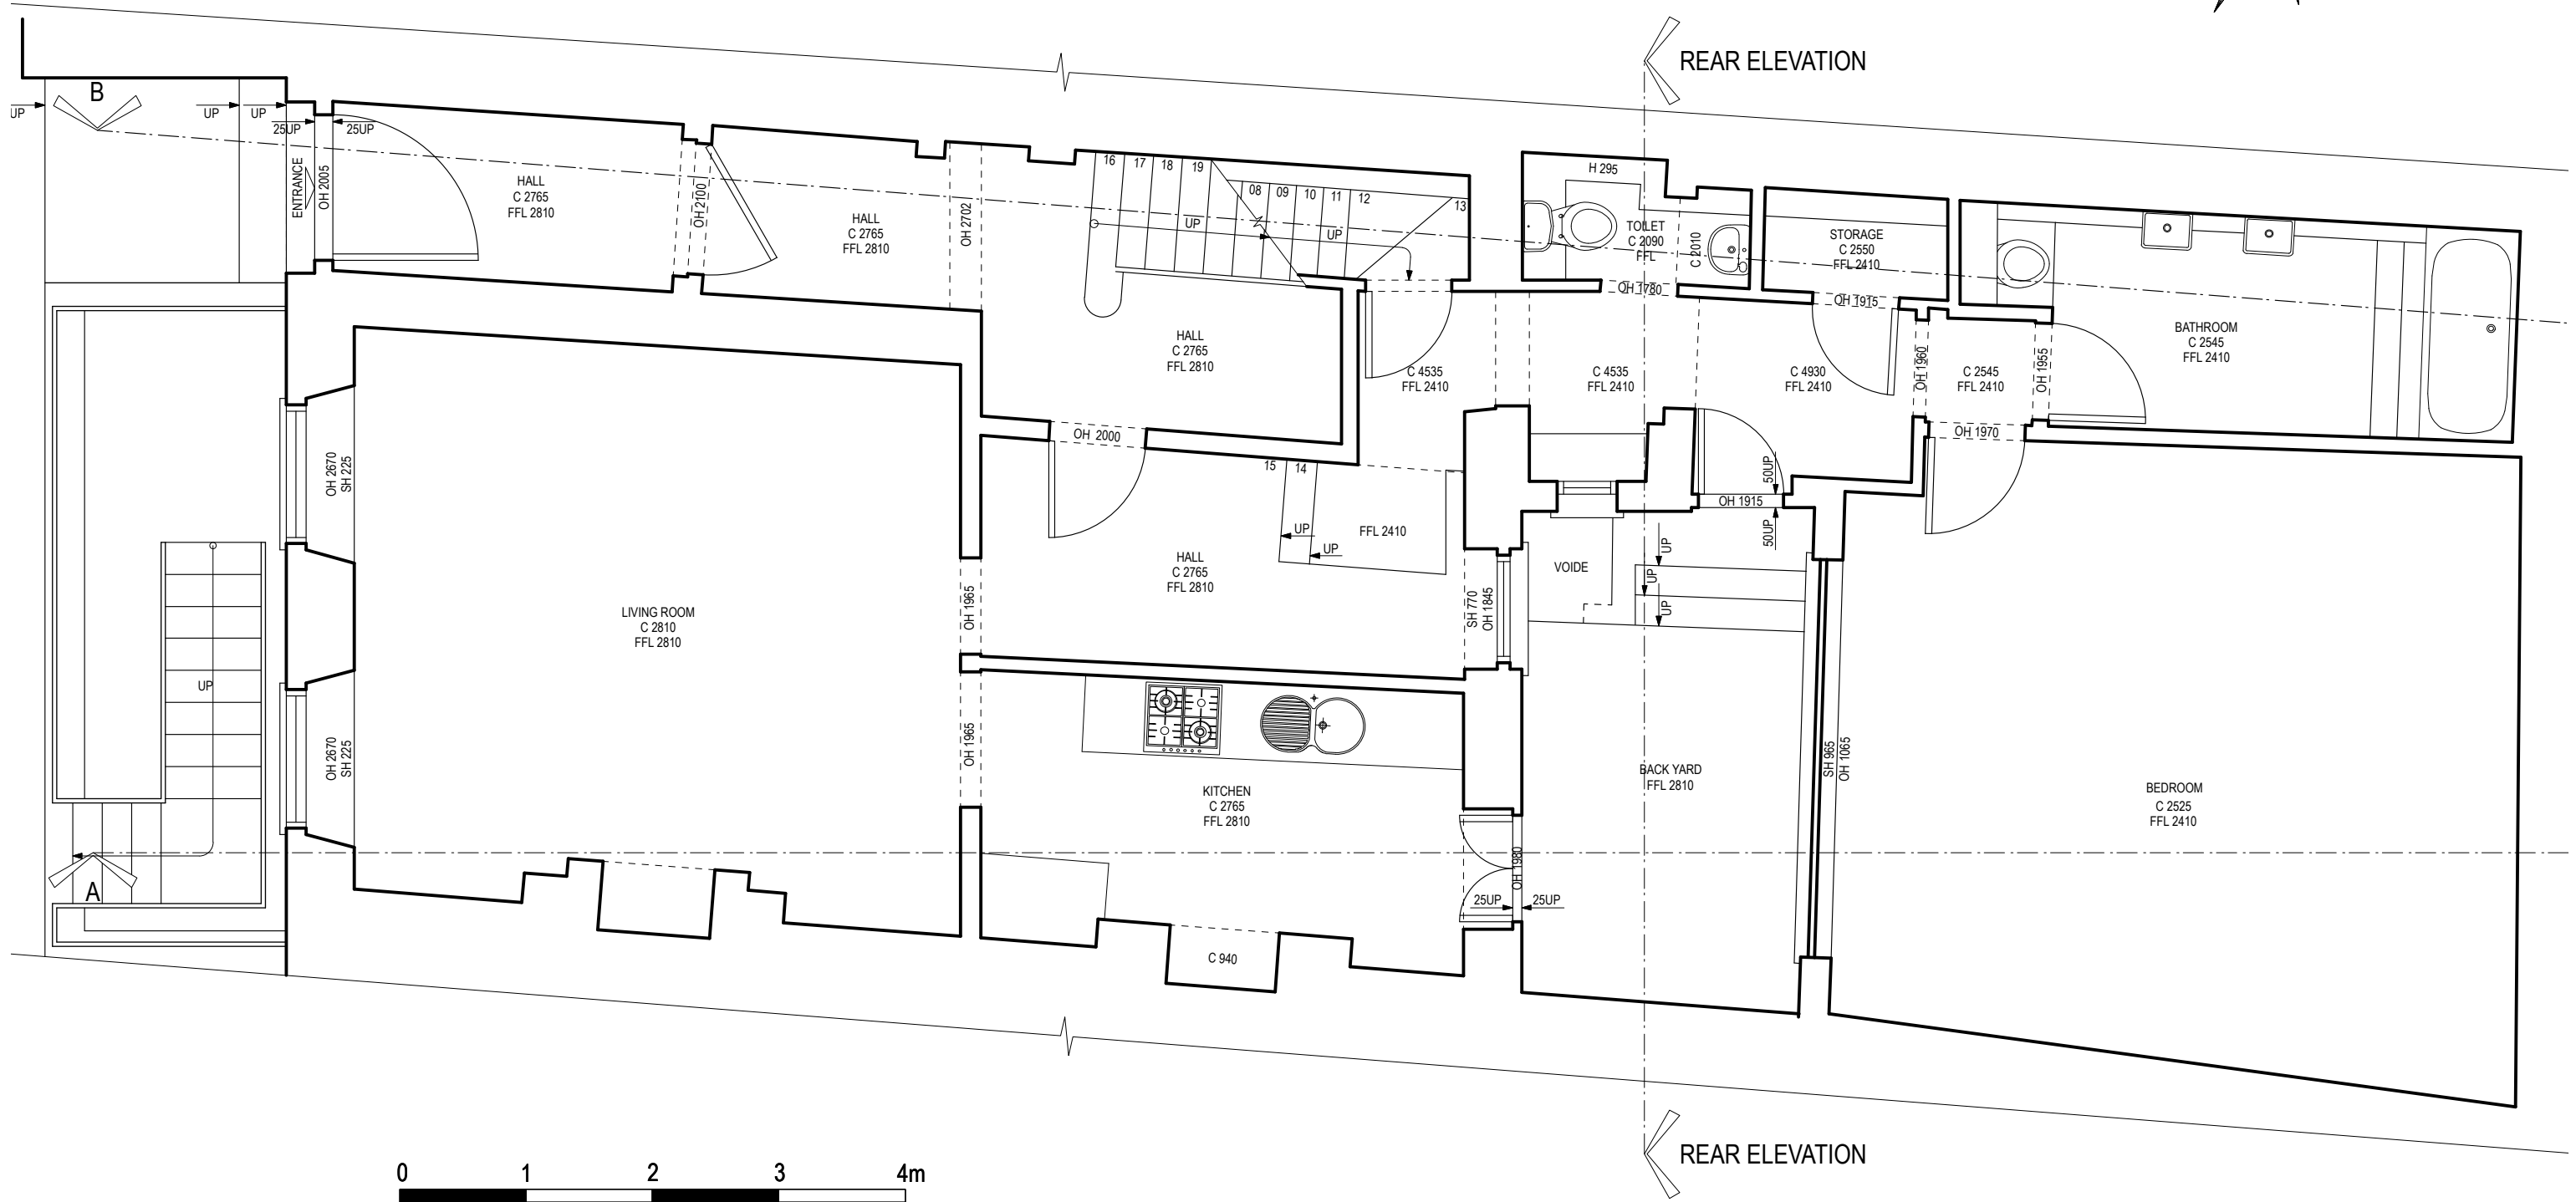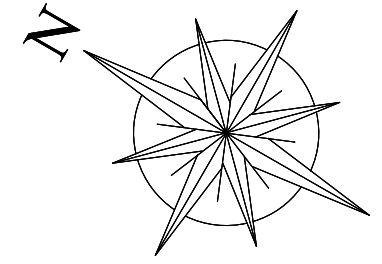

PLANNING

This is a rough sketch drawing showing general layout and is intended for discussion and general layout purposes only.

No warrant as to the precision of this drawing is given nor should be inferred.

Godsmark Architecture Ltd retain copyright of this drawing. It may not be copied, altered or reproduced in any way without their written authority. © Godsmark Architecture Ltd




GODSMARK Architecture
 KENT LONDON
 91a Front Road, Woodchurch Kent TN26 3SF
 Unit 9, Shoreditch Town Hall, 380 Old St, London EC1V 9LT
 Tel: 01233 861 114 Email: mail@godsmarkarchitecture.com
 www.godsmarkarchitecture.com

Drawing name: Ground Floor Plan as Existing		
Date: Feb. 2018	Job no: 760GW	Drawing no: PA02
Scale: 1:50 @ A3	Revision: -	Drawn by: BH

Project name:
37 Grafton Way, London W1T 5DG

GODSMARK Architecture

BASEMENT PLAN

 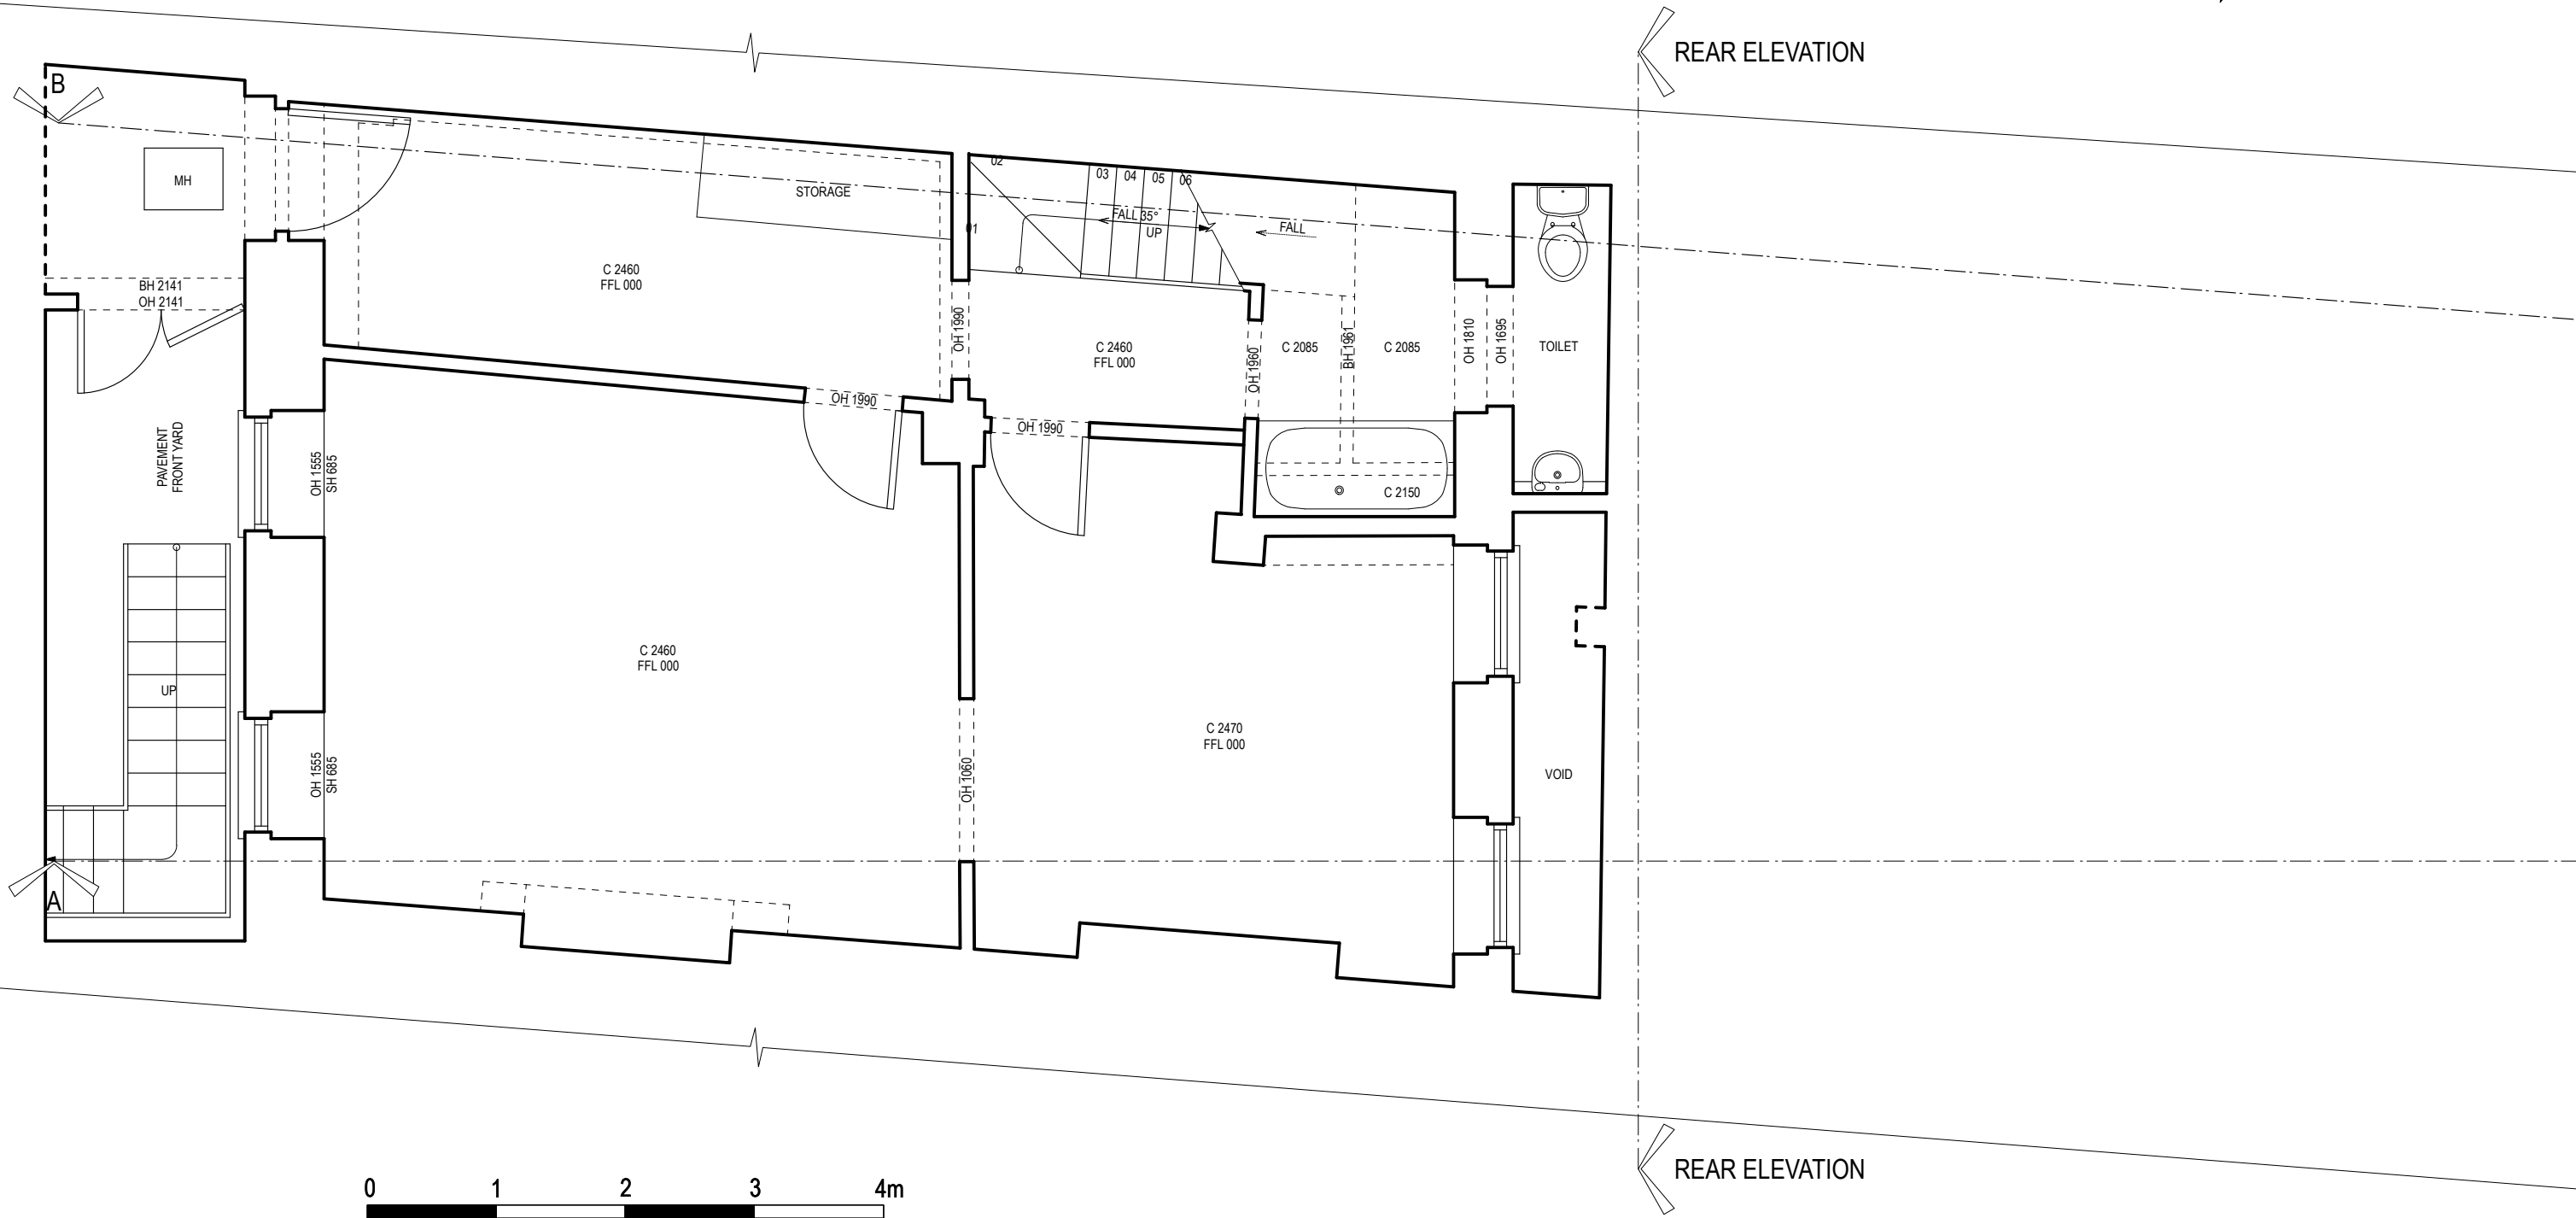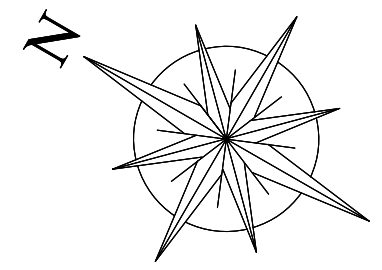

PLANNING

This is a rough sketch drawing showing general layout and is intended for discussion and general layout purposes only.

No warrant as to the precision of this drawing is given nor should be inferred.



Godsmark Architecture Ltd retain copyright of this drawing. It may not be copied, altered or reproduced in any way without their written authority. © Godsmark Architecture Ltd

GODSMARK Architecture
 KENT LONDON
 91a Front Road, Woodchurch Kent TN26 3SF
 Unit 9, Shoreditch Town Hall, 380 Old St, London EC1V 9LT
 Tel: 01233 861 114 Email: mail@godsmarkarchitecture.com
 www.godsmarkarchitecture.com

Drawing name: Basement Plan as Existing		
Date: Feb. 2018	Job no: 760GW	Drawing no: PA03
Scale: 1:50 @ A3	Revision: -	Drawn by: BH

Project name:
37 Grafton Way, London W1T 5DG

GODSMARK Architecture

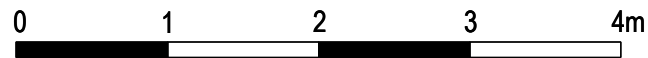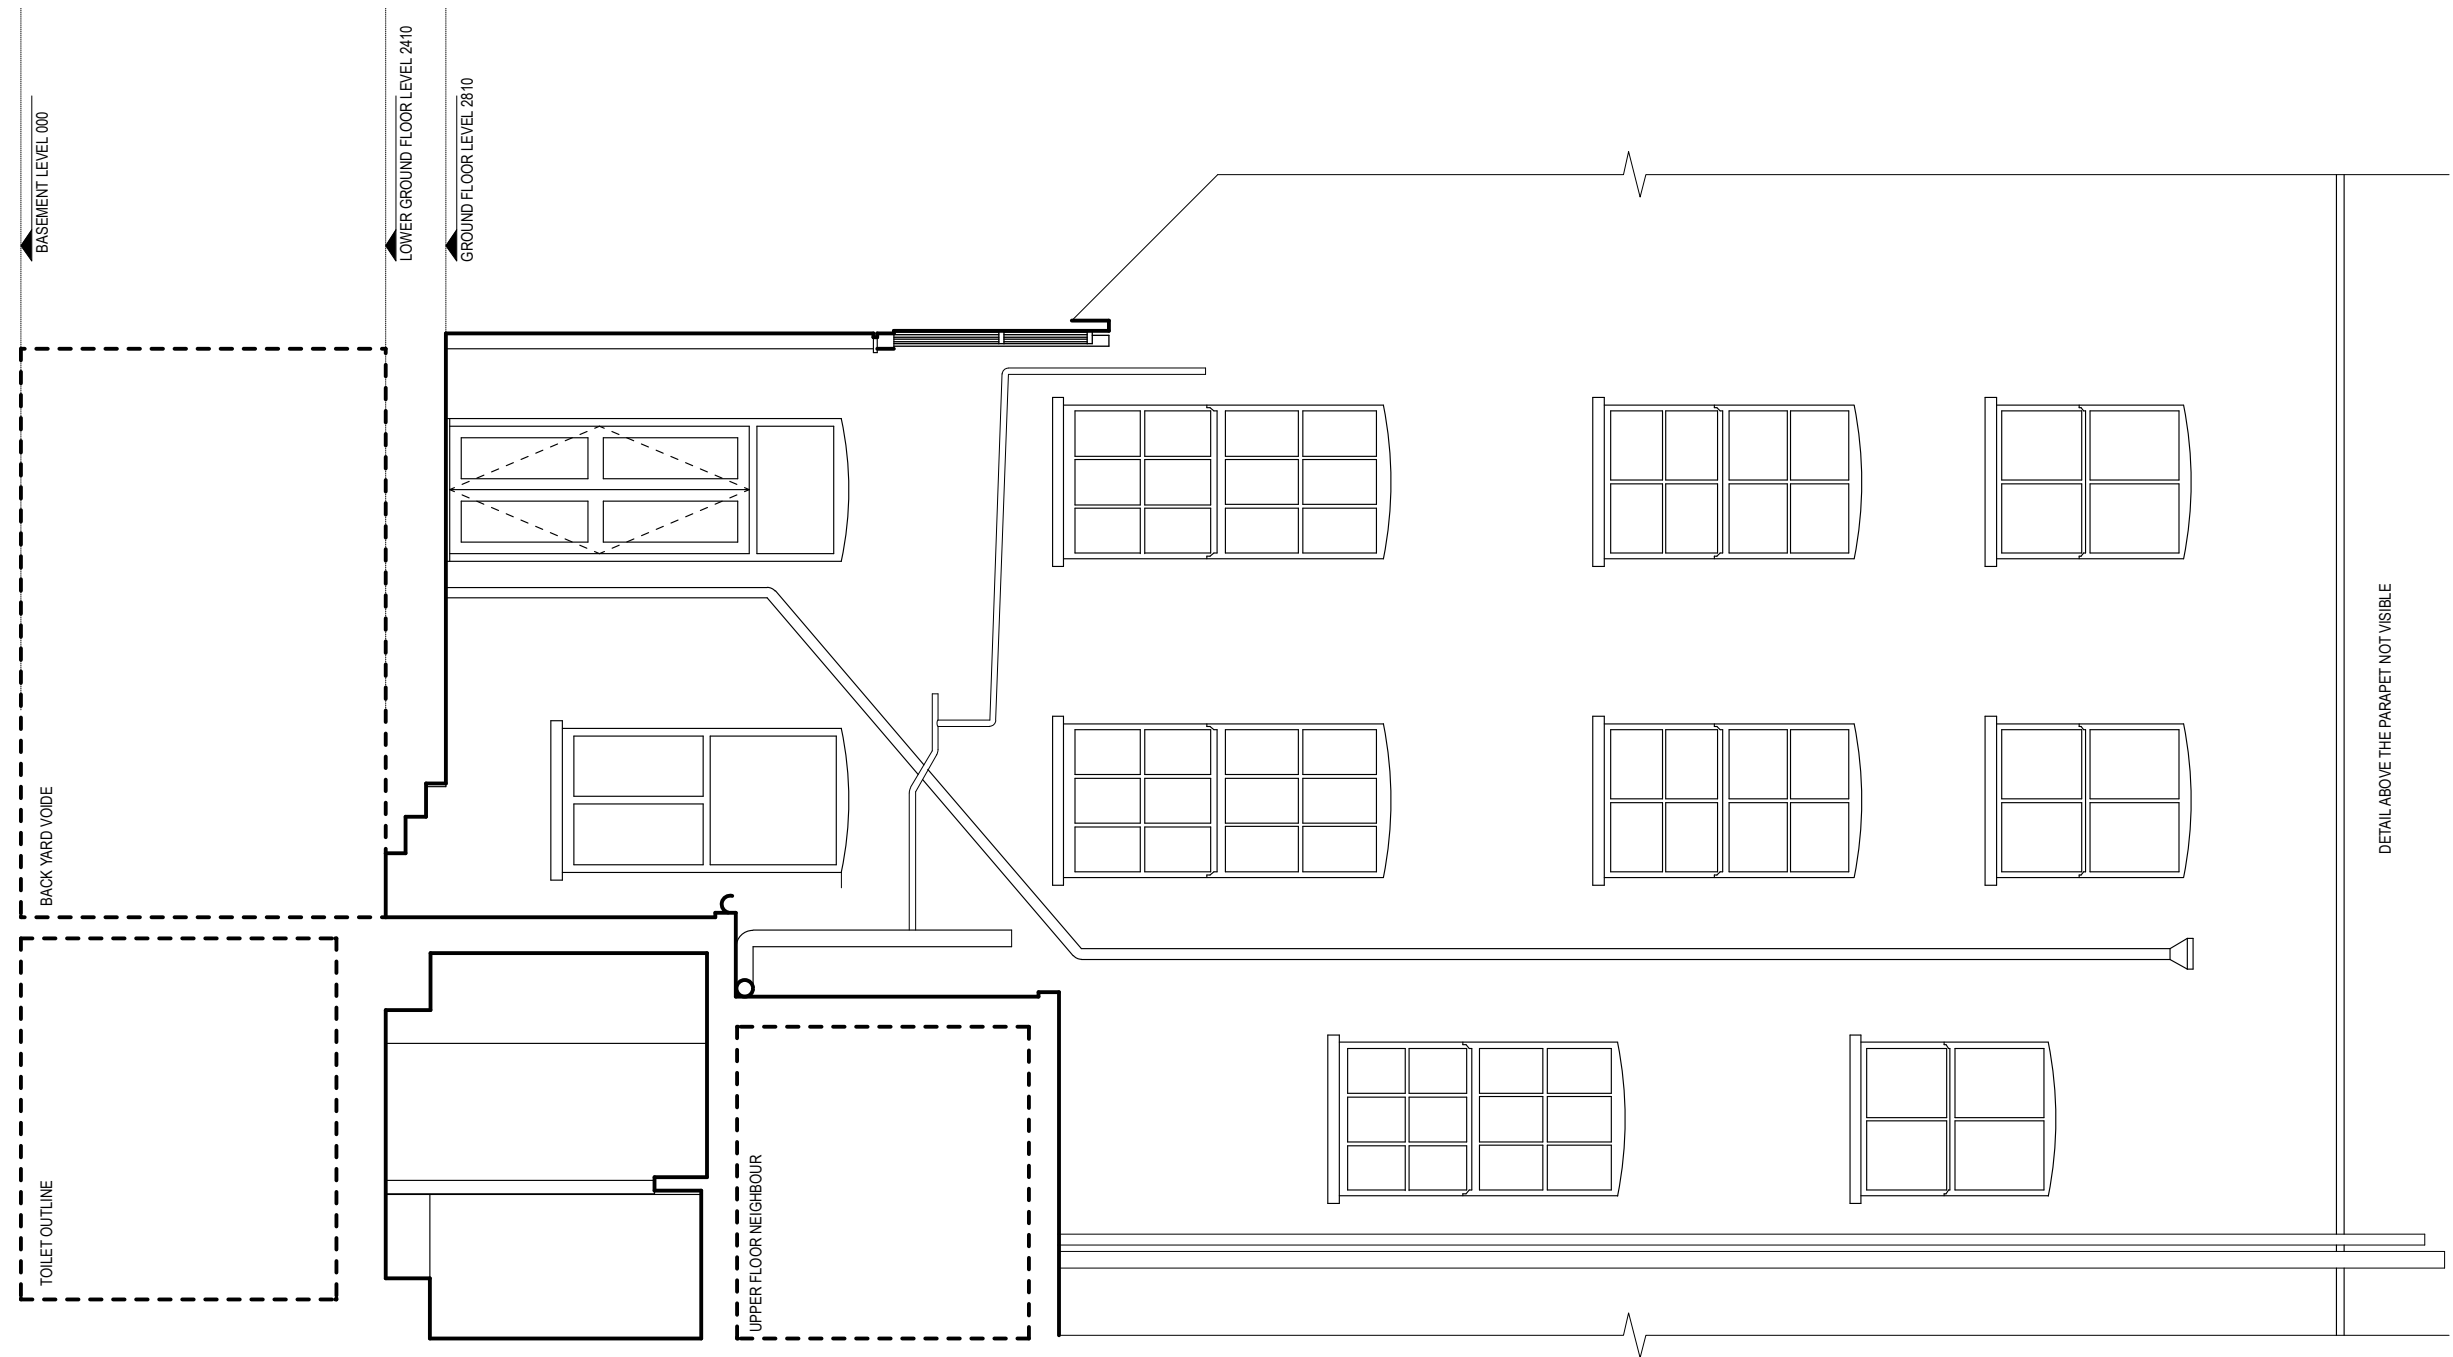

PLANNING

This is a rough sketch drawing showing general layout and is intended for discussion and general layout purposes only.

No warrant as to the precision of this drawing is given nor should be inferred.

Godsmark Architecture Ltd retain copyright of this drawing. It may not be copied, altered or reproduced in any way without their written authority. © Godsmark Architecture Ltd

G O D S M A R K Architecture

K E N T
91a Front Road, Woodchurch
Kent TN26 3SF

Tel: 01233 861 114
www.godsmarkarchitecture.com

L O N D O N
Unit 9, Shoreditch Town Hall,
380 Old St, London EC1V 9LT


Tel: 020 7739 0399
Email: mail@godsmarkarchitecture.com

Project name:
37 Grafton Way, London W1T 5DG

Drawing name:
Rear Elevation as Existing

Date: Feb. 2018	Job no: 760GW	Drawing no: PA04
Scale: 1:50 @ A3	Revision: -	Drawn by: BH

GODSMARK Architecture

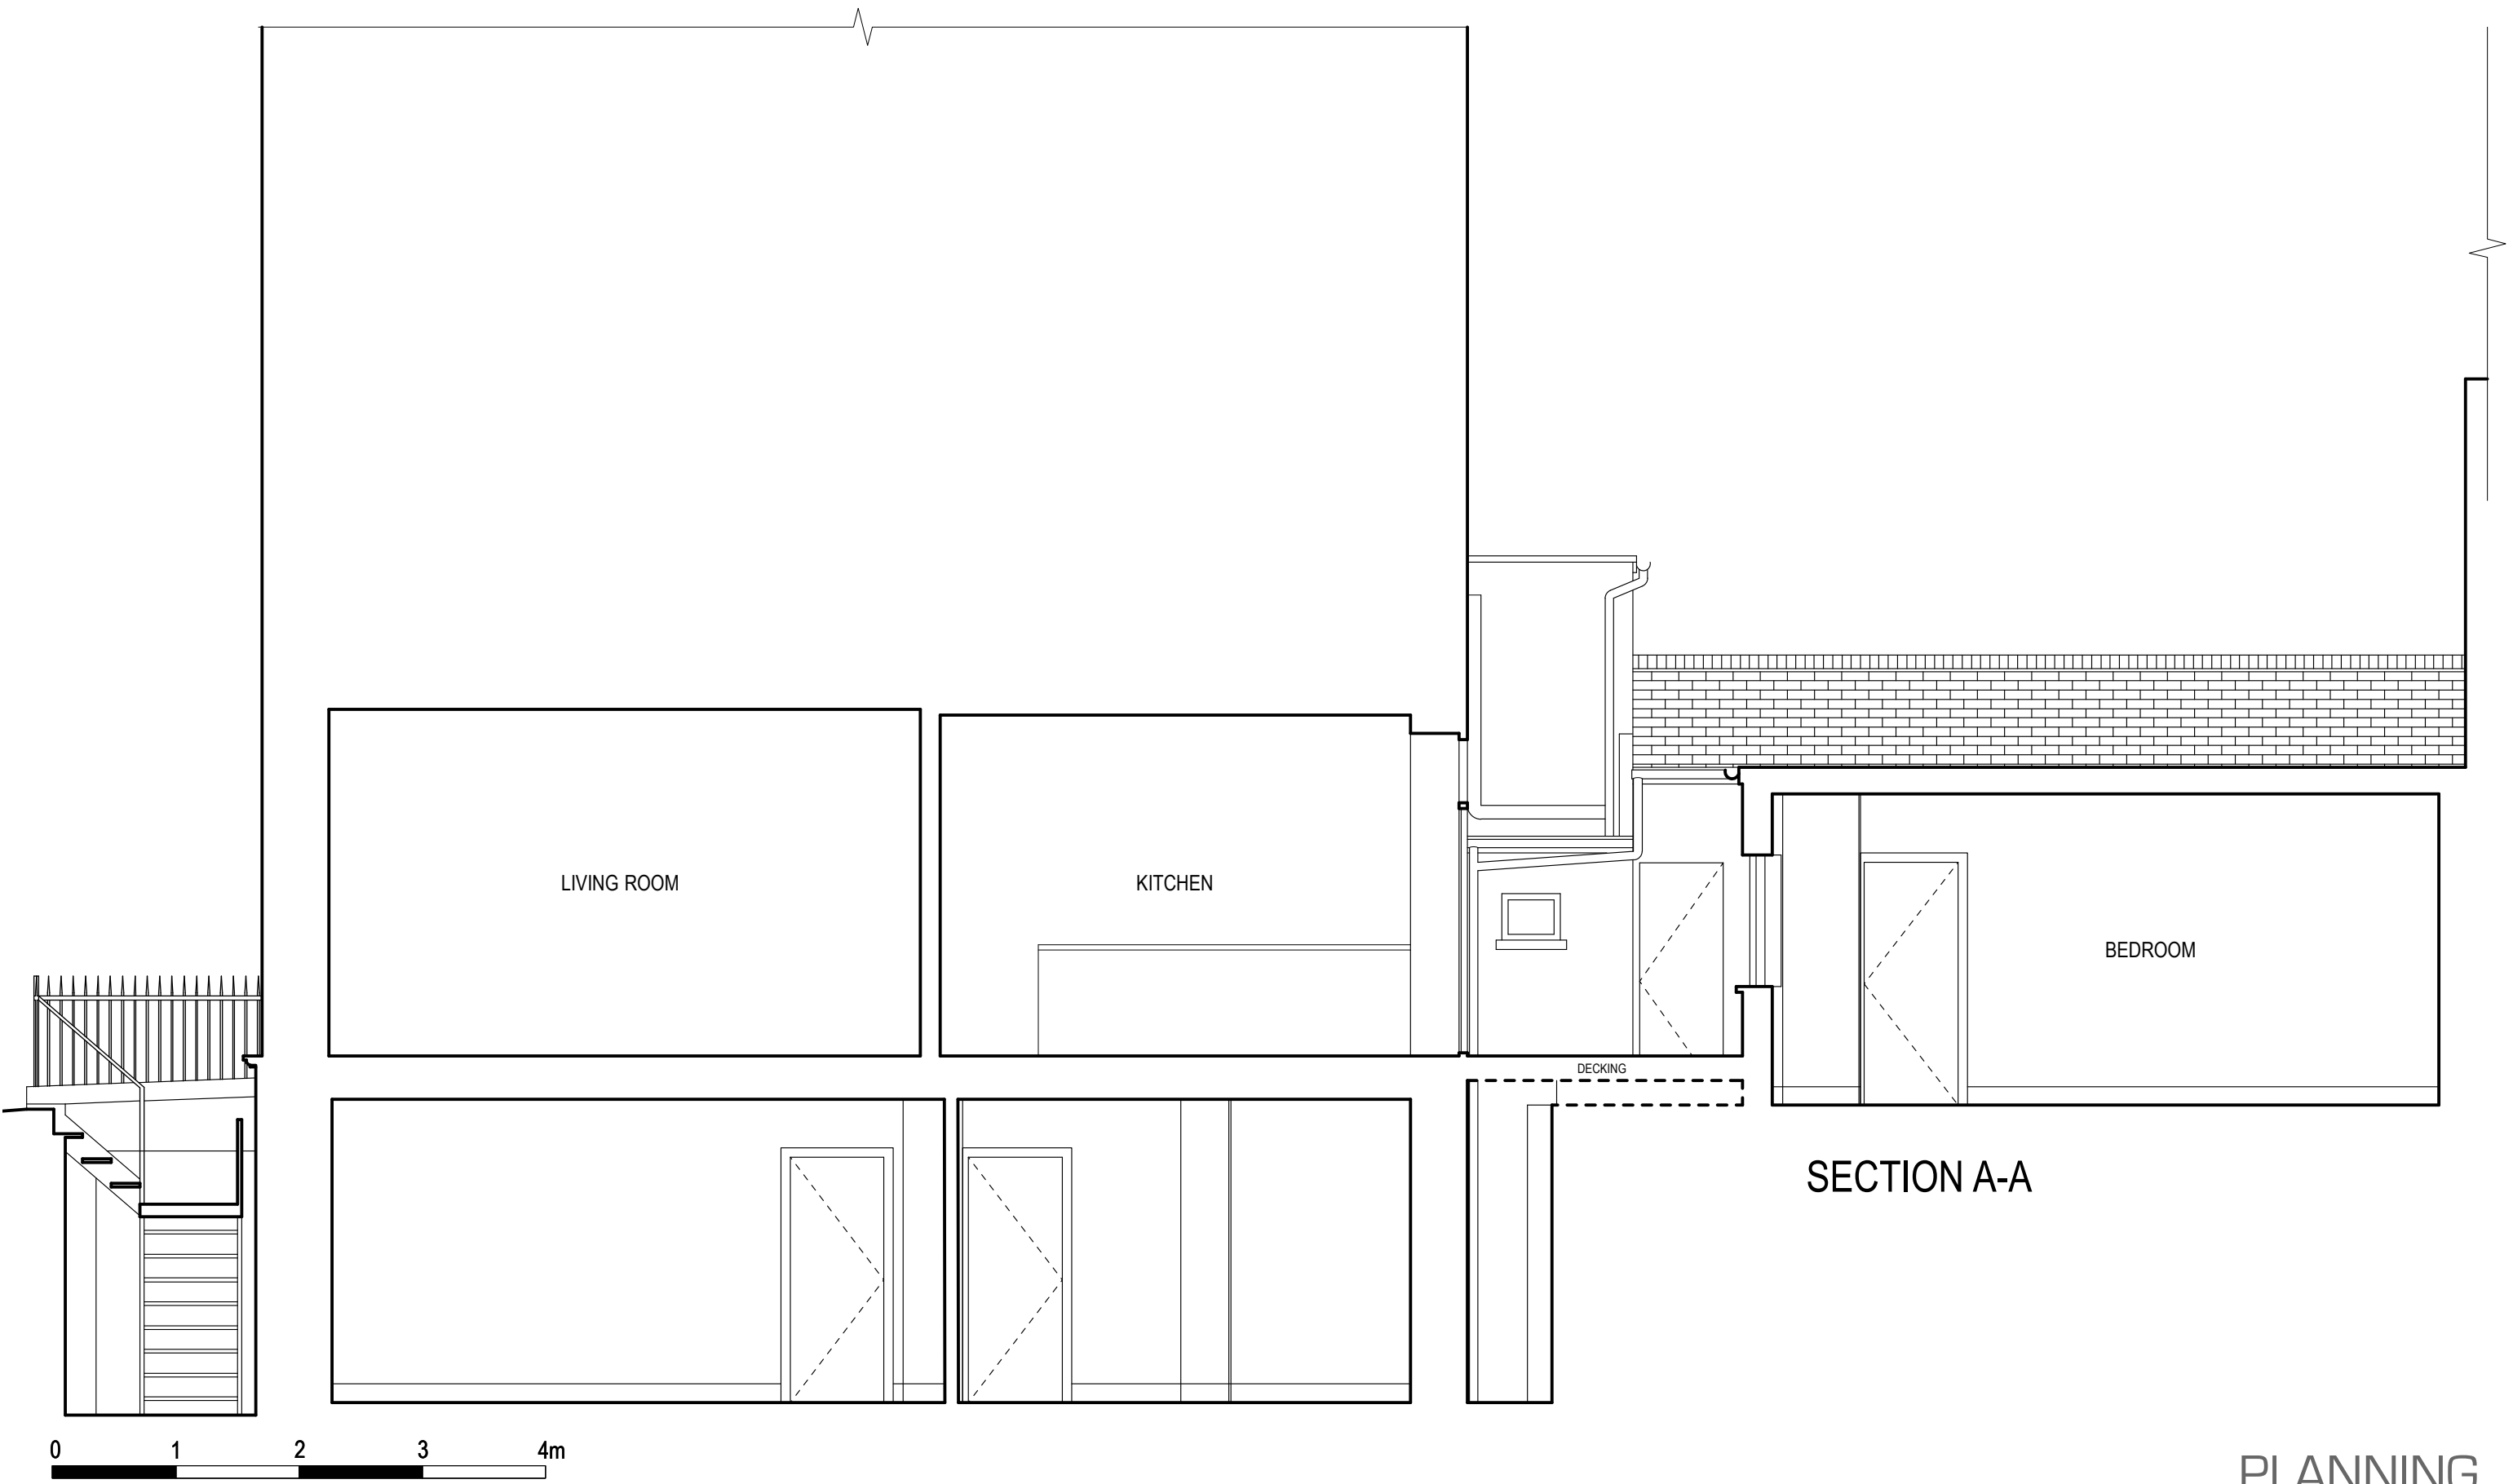

PLANNING

This is a rough sketch drawing showing general layout and is intended for discussion and general layout purposes only.

No warrant as to the precision of this drawing is given nor should be inferred.


Godsmark Architecture Ltd retain copyright of this drawing. It may not be copied, altered or reproduced in any way without their written authority. © Godsmark Architecture Ltd

GODSMARK Architecture
 KENT LONDON
 91a Front Road, Woodchurch Kent TN26 3SF
 Unit 9, Shoreditch Town Hall, 380 Old St, London EC1V 9LT
 Tel: 01233 861 114 Email: mail@godsmarkarchitecture.com
 www.godsmarkarchitecture.com


Drawing name: Section A-A as Existing		
Date: Feb. 2018	Job no: 760GW	Drawing no: PA05
Scale: 1:50 @ A3	Revision: -	Drawn by: BH

Project name:
37 Grafton Way, London W1T 5DG

GODSMARK Architecture

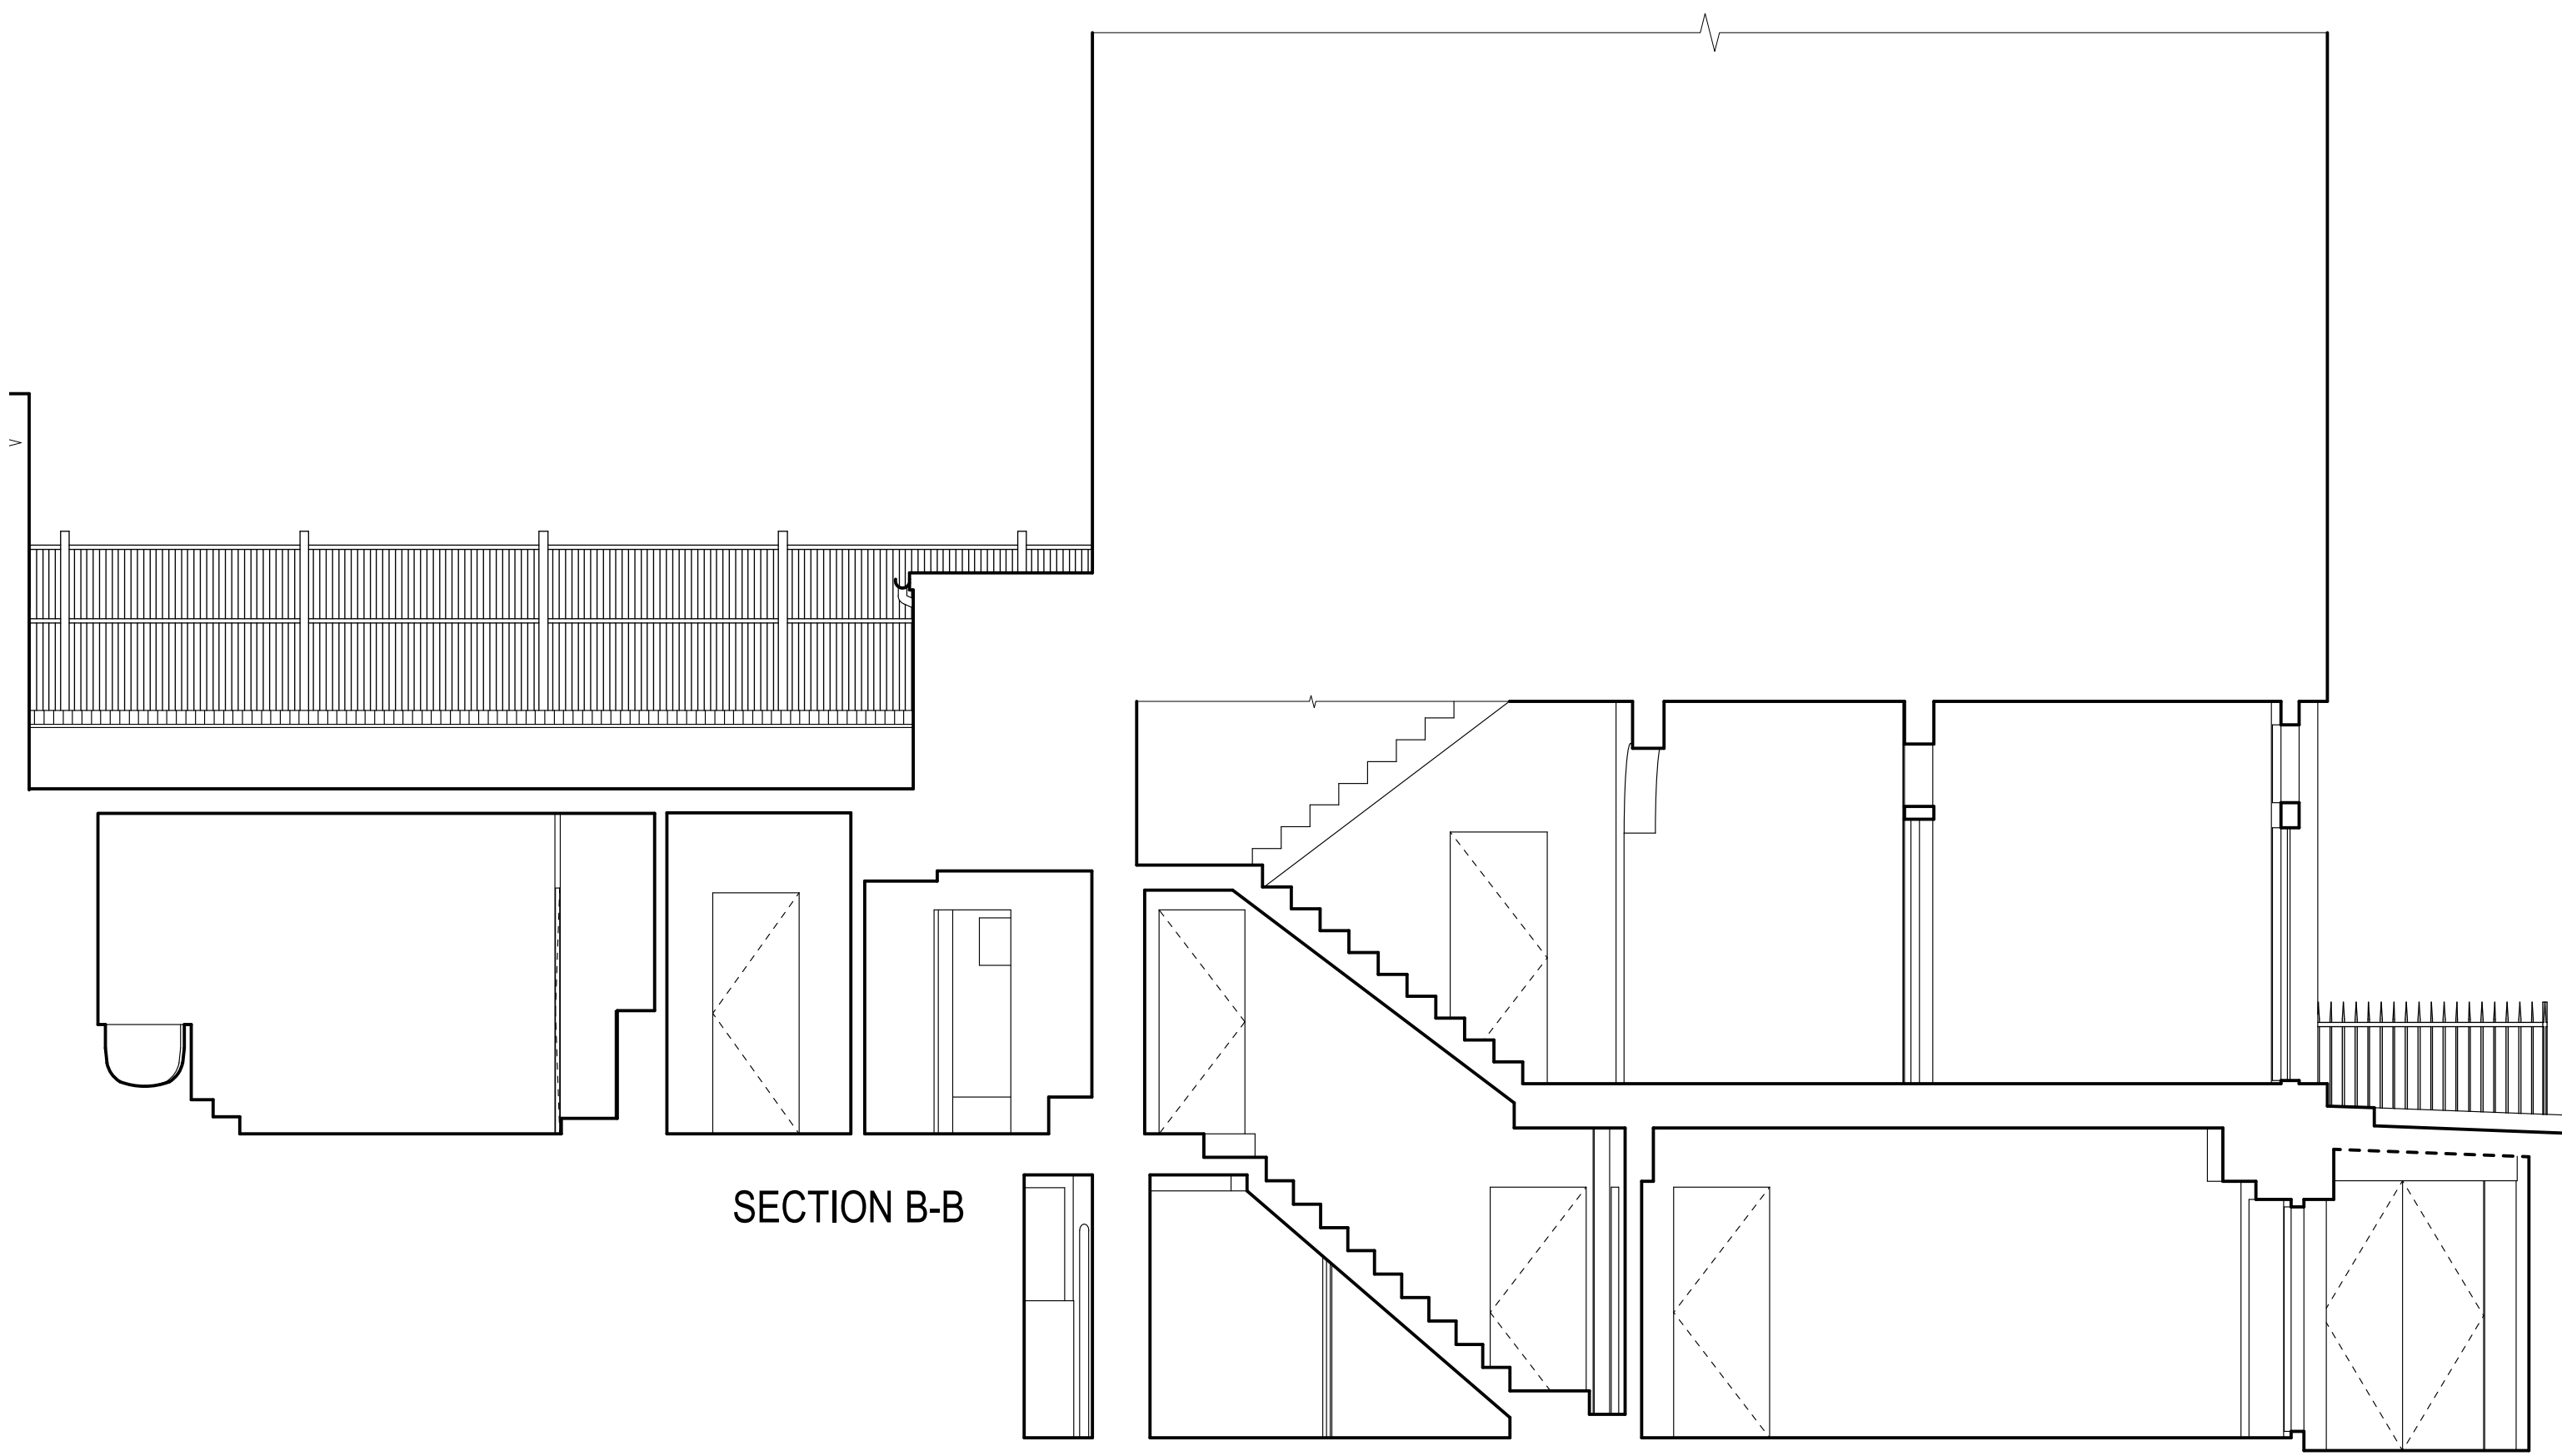

SECTION B-B

 

PLANNING

This is a rough sketch drawing showing general layout and is intended for discussion and general layout purposes only.
 No warrant as to the precision of this drawing is given nor should be inferred.
 Godsmark Architecture Ltd retain copyright of this drawing. It may not be copied, altered or reproduced in any way without their written authority. © Godsmark Architecture Ltd

GODSMARK Architecture
 KENT LONDON
 91a Front Road, Woodchurch Kent TN26 3SF Unit 9, Shoreditch Town Hall, 380 Old St, London EC1V 9LT
 Tel: 01233 861 114 Email: mail@godsmarkarchitecture.com
 www.godsmarkarchitecture.com

Drawing name: Section B-B as Existing		
Date: Feb. 2018	Job no: 760GW	Drawing no: PA06
Scale: 1:50 @ A3	Revision: -	Drawn by: BH

Project name:
37 Grafton Way, London W1T 5DG

GODSMARK Architecture