

PLANNING

This is a rough sketch drawing showing general layout and is intended for discussion and general layout purposes only.

No warrant as to the precision of this drawing is given nor should be inferred.

Godsmark Architecture Ltd retain copyright of this drawing. It may not be copied, altered or reproduced in any way without their written authority. © Godsmark Architecture Ltd

GODSMARK Architecture
 KENT LONDON
 91a Front Road, Woodchurch Kent TN26 3SF
 Unit 9, Shoreditch Town Hall, 380 Old St, London EC1V 9LT



Tel: 01233 861 114
 Email: mail@godsmarkarchitecture.com

Tel: 020 7739 0399
 Email: mail@godsmarkarchitecture.com

Project name:
 37 Grafton Way, London W1T 5DG


Drawing name: Ground Floor Plan as Proposed		
Date: Feb. 2018	Job no: 760GW	Drawing no: PA07
Scale: 1:50 @ A3	Revision: -	Drawn by: BH
GODSMARK Architecture		

GIFA: 55msq
BASEMENT PLAN

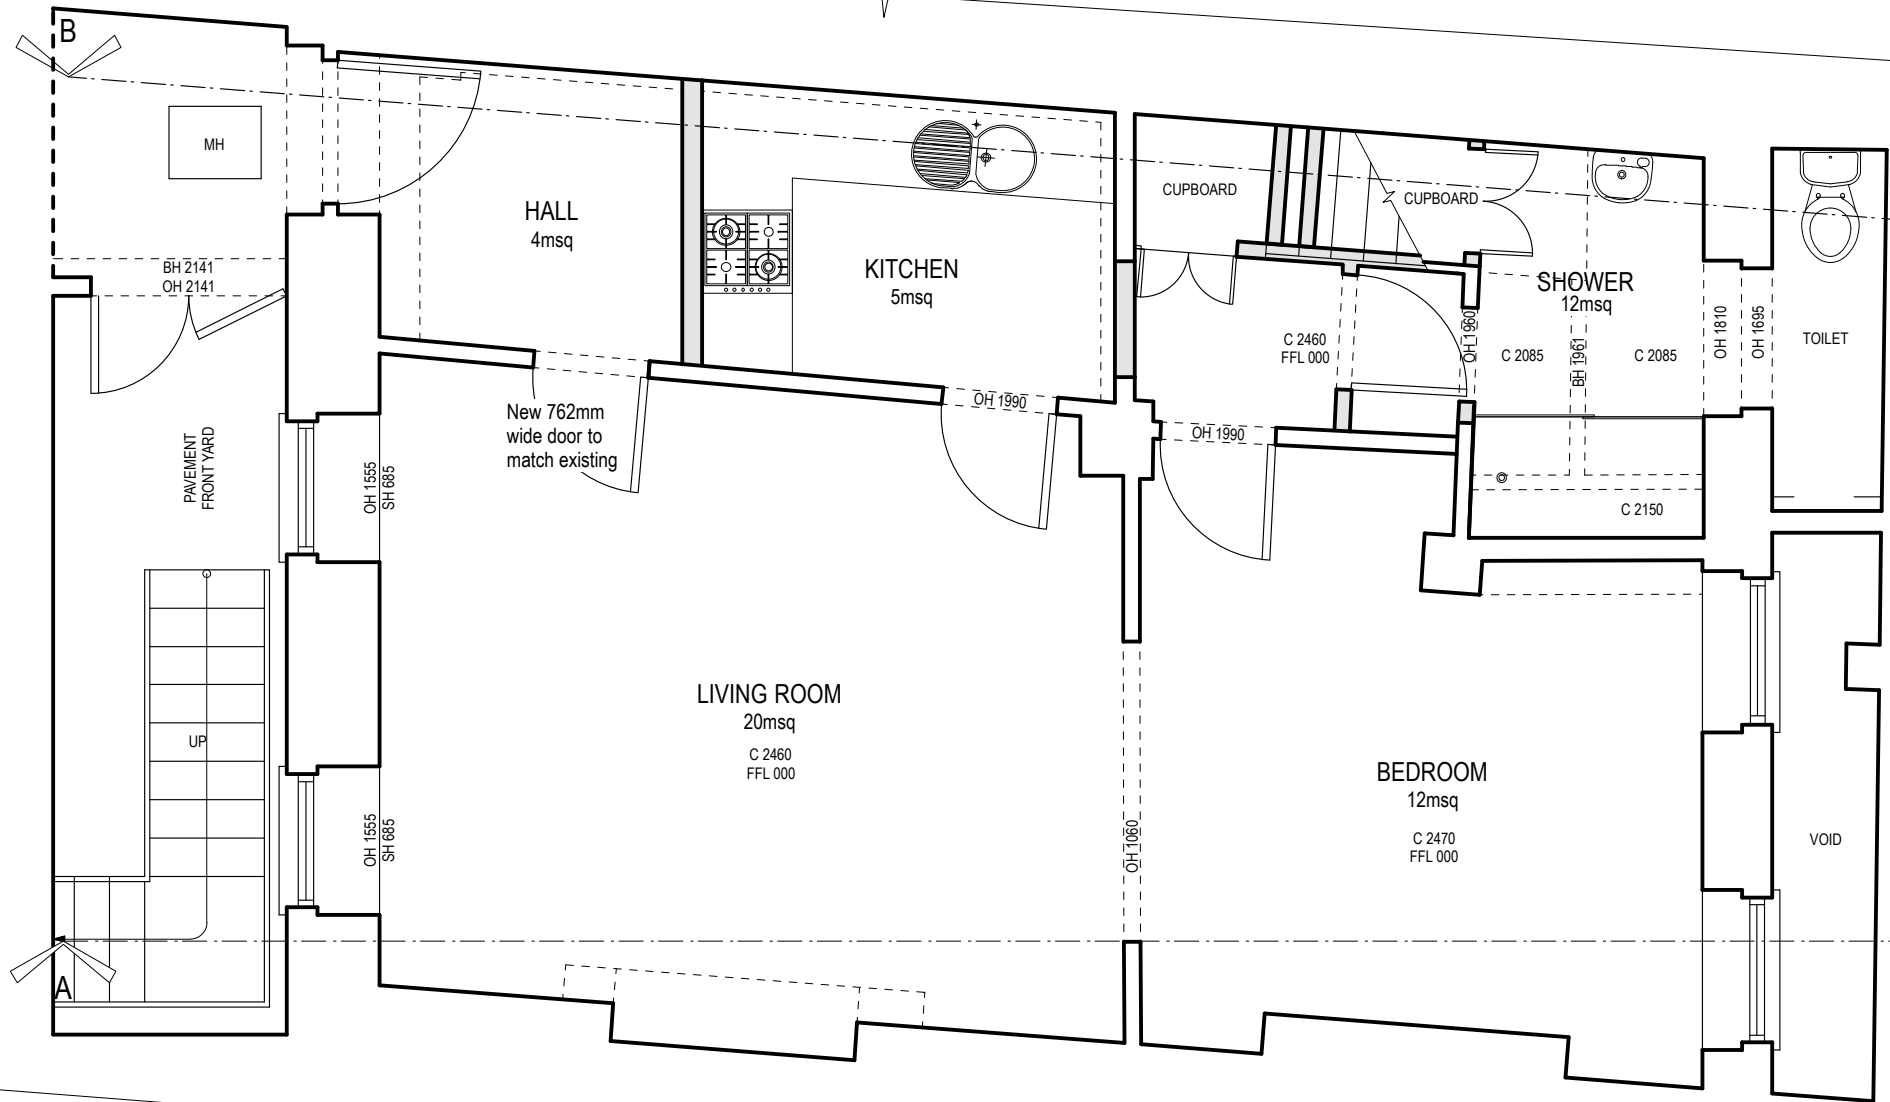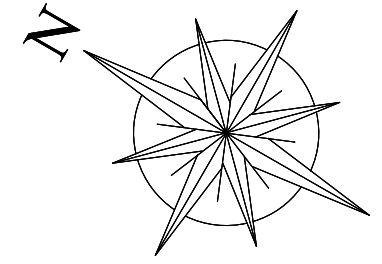

REAR ELEVATION

REAR ELEVATION

 

PLANNING

This is a rough sketch drawing showing general layout and is intended for discussion and general layout purposes only.

No warrant as to the precision of this drawing is given nor should be inferred.



Godsmark Architecture Ltd retain copyright of this drawing. It may not be copied, altered or reproduced in any way without their written authority. © Godsmark Architecture Ltd

GODSMARK Architecture
 KENT LONDON
 91a Front Road, Woodchurch Kent TN26 3SF
 Unit 9, Shoreditch Town Hall, 380 Old St, London EC1V 9LT
 Tel: 01233 861 114 Email: mail@godsmarkarchitecture.com
 www.godsmarkarchitecture.com

Drawing name: Basement Plan as Proposed		
Date: Feb. 2018	Job no: 760GW	Drawing no: PA08
Scale: 1:50 @ A3	Revision: -	Drawn by: BH

Project name:
37 Grafton Way, London W1T 5DG

GODSMARK Architecture

 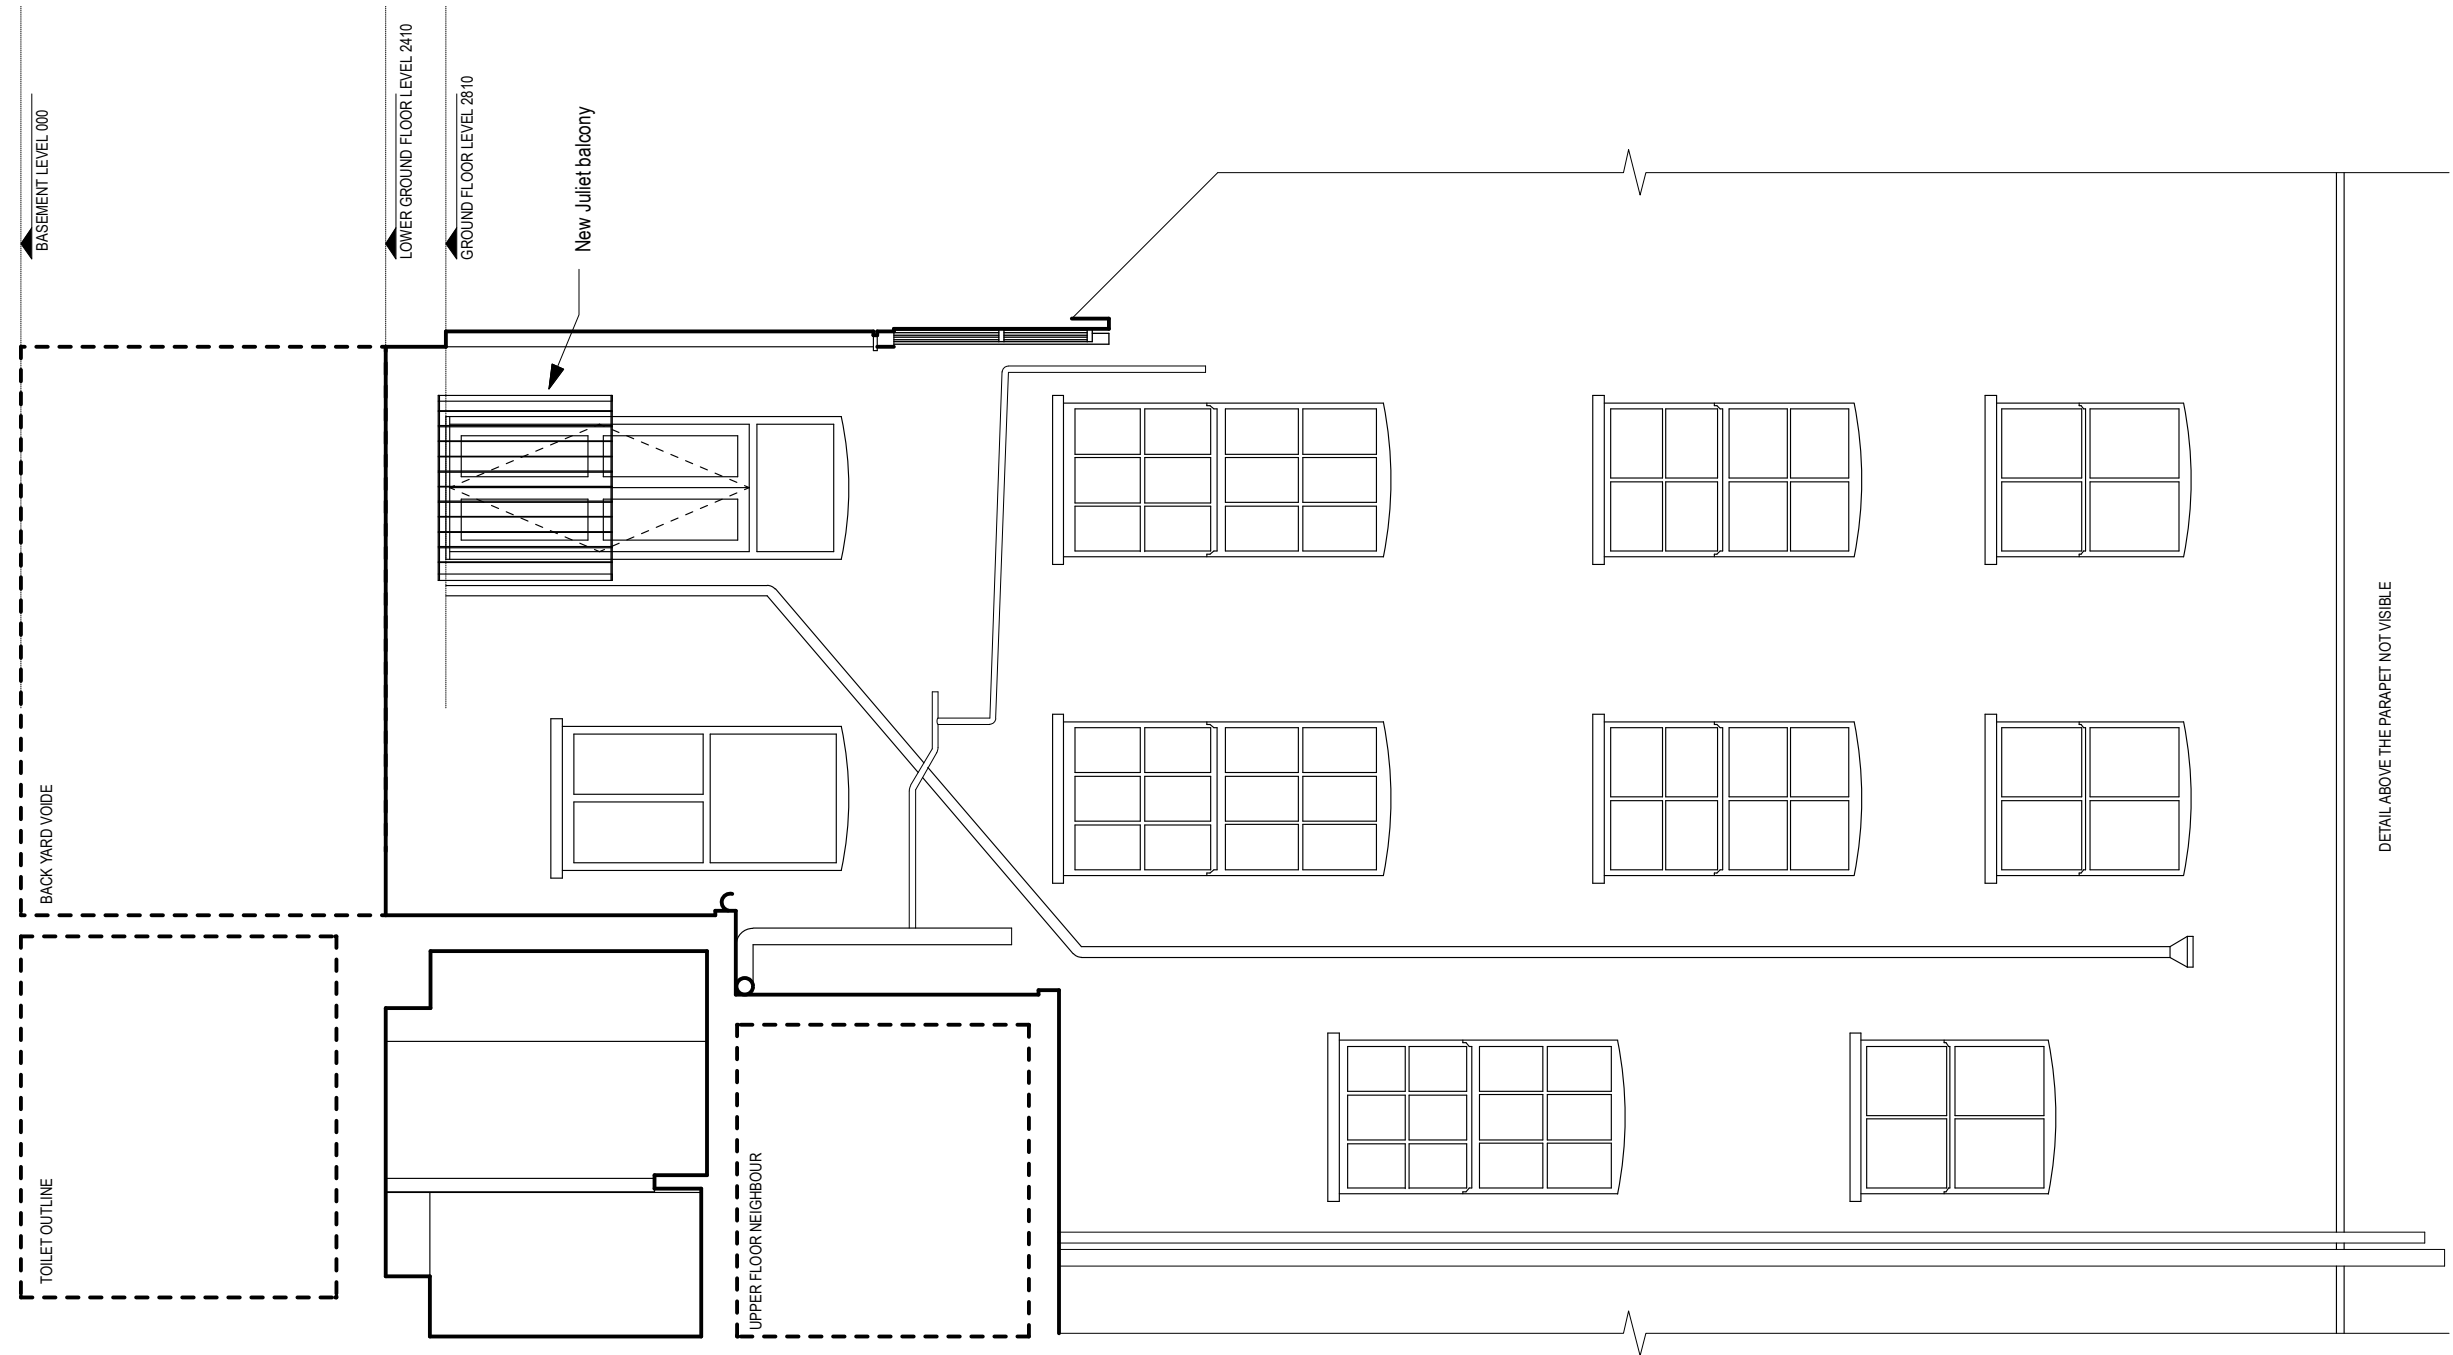

This is a rough sketch drawing showing general layout and is intended for discussion and general layout purposes only.

No warrant as to the precision of this drawing is given nor should be inferred.

Godsmark Architecture Ltd retain copyright of this drawing. It may not be copied, altered or reproduced in any way without their written authority. © Godsmark Architecture Ltd

G O D S M A R K Architecture

KENT
91a Front Road, Woodchurch
Kent TN26 3SF

Tel: 01233 861 114
www.godsmarkarchitecture.com

LONDON
Unit 9, Shoreditch Town Hall,
380 Old St, London EC1V 9LT

Tel: 020 7739 0399
Email: mail@godsmarkarchitecture.com


Project name:
37 Grafton Way, London W1T 5DG

Drawing name:
Rear Elevation as Proposed

Date: Feb. 2018	Job no: 760GW	Drawing no: PA09
Scale: 1:50 @ A3	Revision: -	Drawn by: BH

GODSMARK Architecture

PLANNING

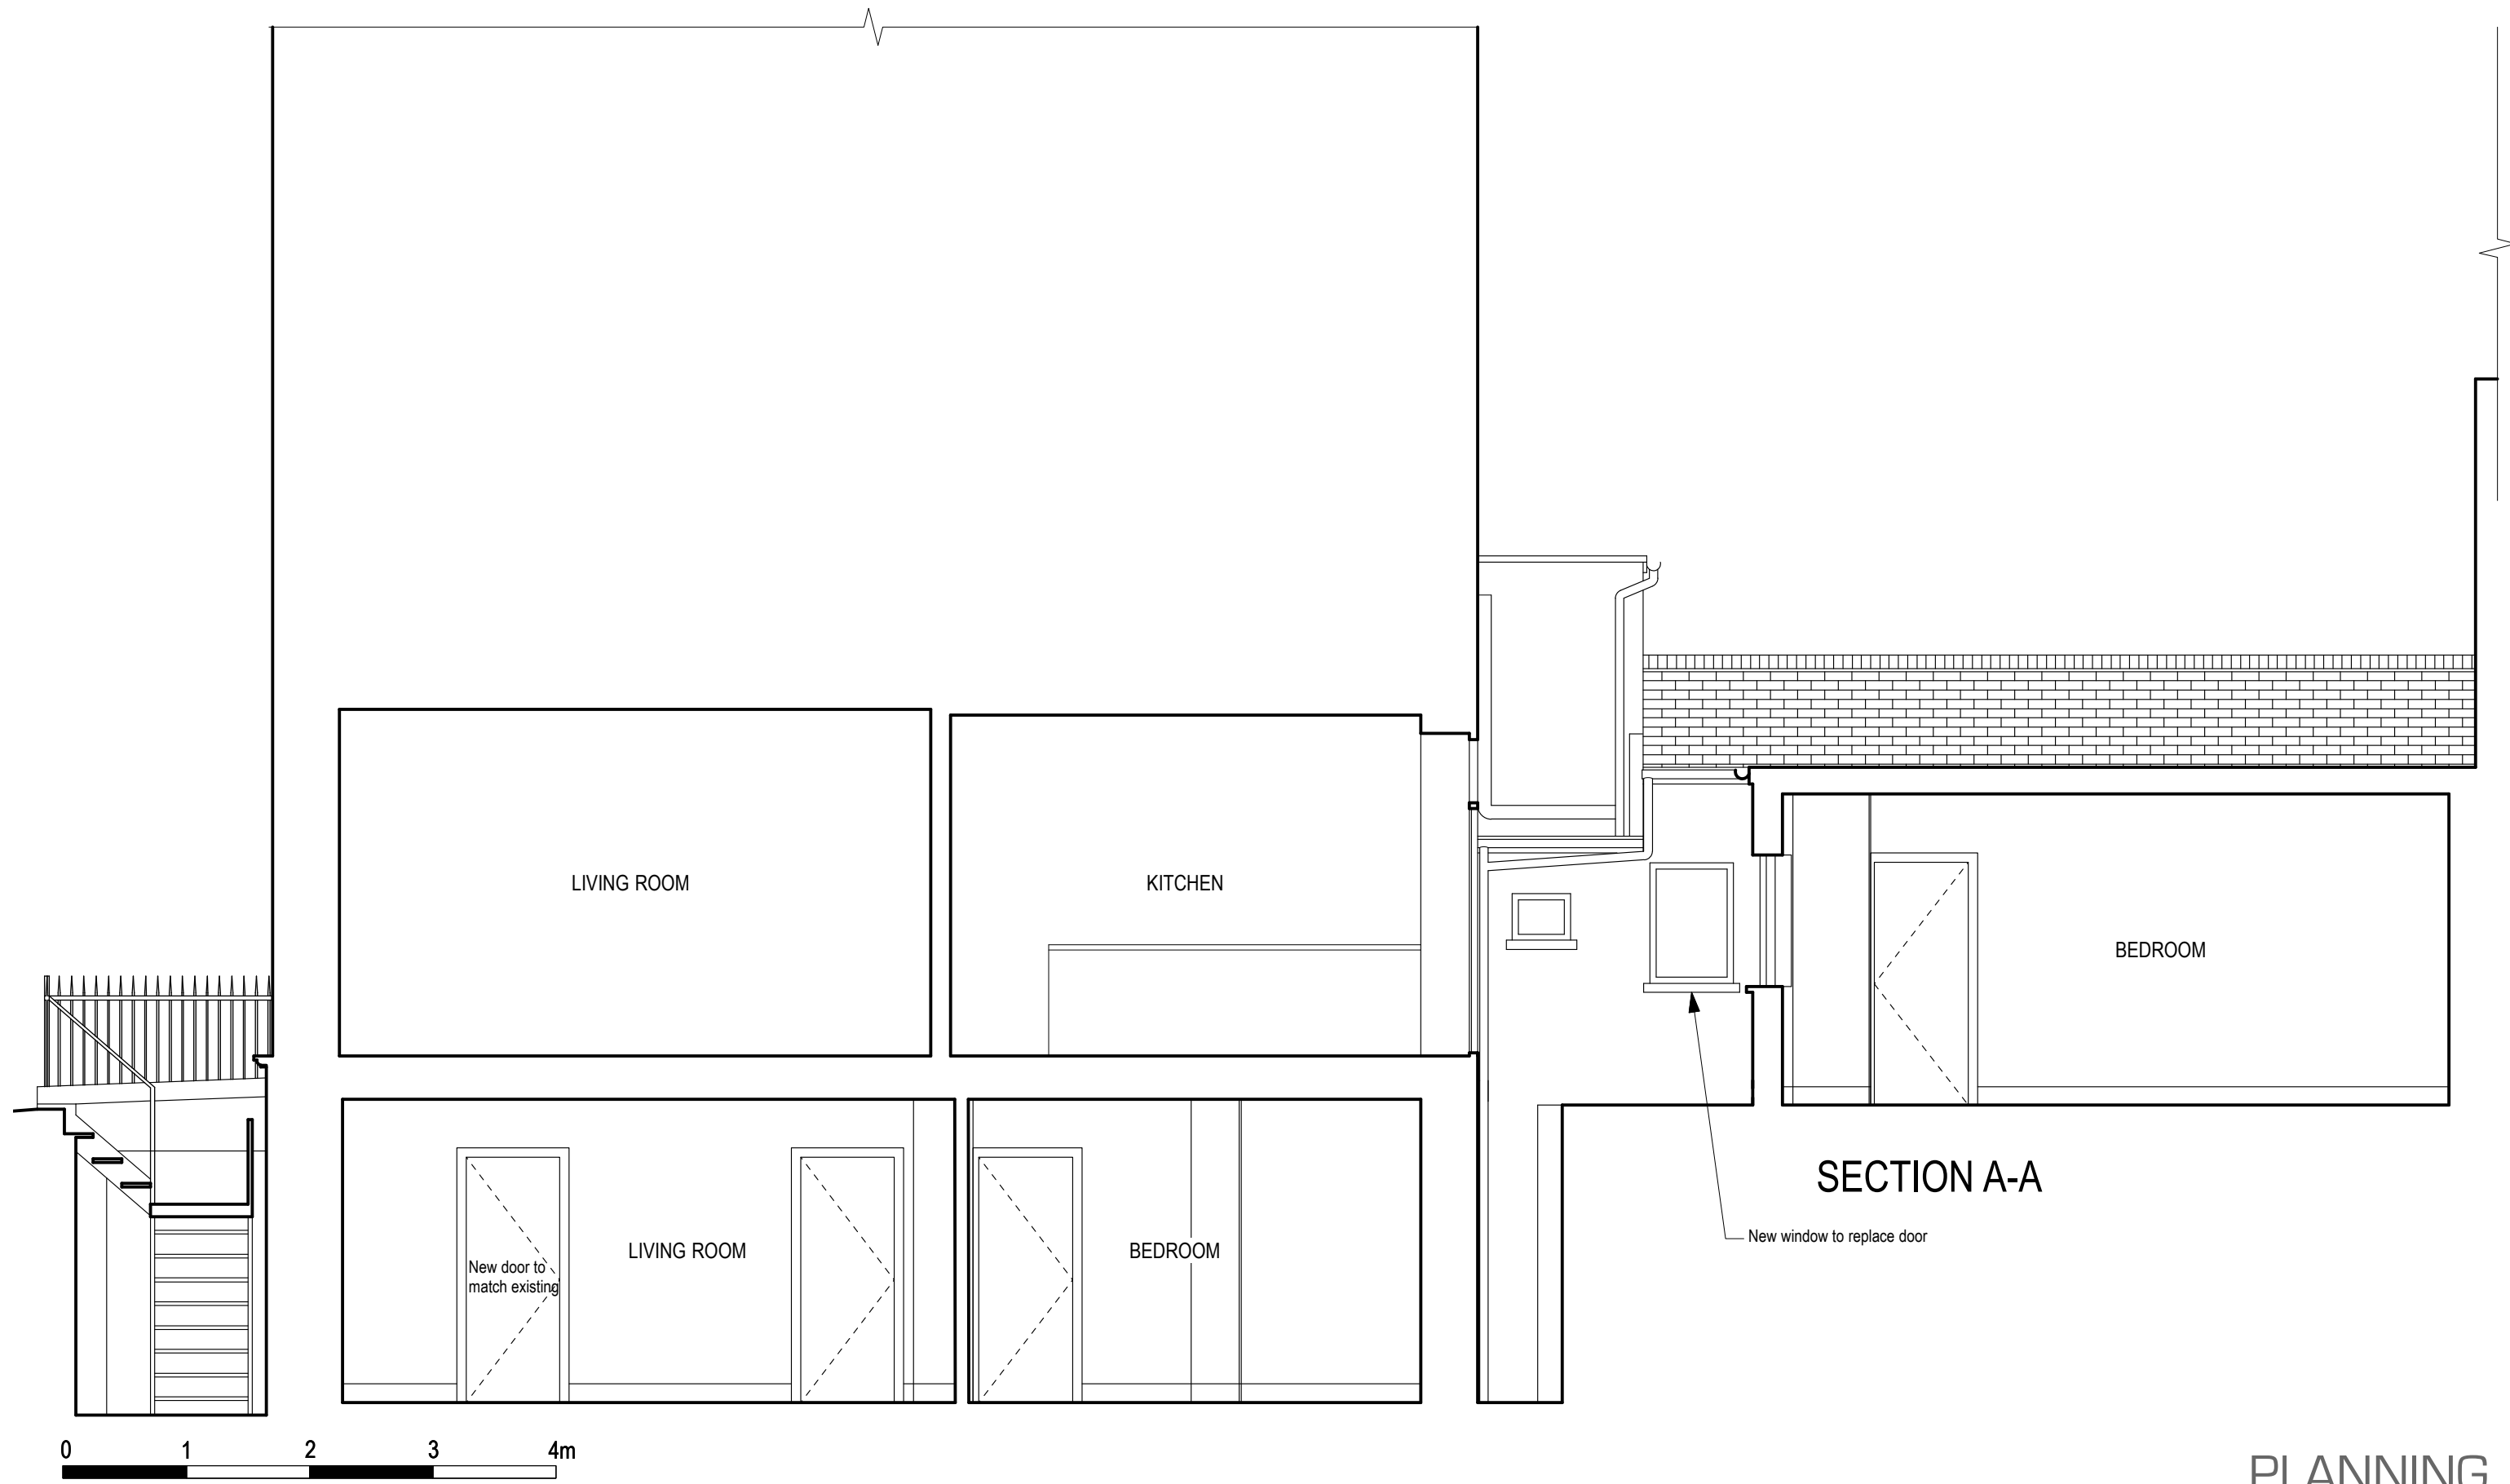

PLANNING

This is a rough sketch drawing showing general layout and is intended for discussion and general layout purposes only.

No warrant as to the precision of this drawing is given nor should be inferred.


Godsmark Architecture Ltd retain copyright of this drawing. It may not be copied, altered or reproduced in any way without their written authority. © Godsmark Architecture Ltd

GODSMARK Architecture
 KENT LONDON
 91a Front Road, Woodchurch Kent TN26 3SF
 Unit 9, Shoreditch Town Hall, 380 Old St, London EC1V 9LT
 Tel: 01233 861 114 Email: mail@godsmarkarchitecture.com
 www.godsmarkarchitecture.com

Drawing name: Section A-A as Proposed		
Date: Feb. 2018	Job no: 760GW	Drawing no: PA10
Scale: 1:50 @ A3	Revision: -	Drawn by: BH

Project name:
37 Grafton Way, London W1T 5DG

GODSMARK Architecture

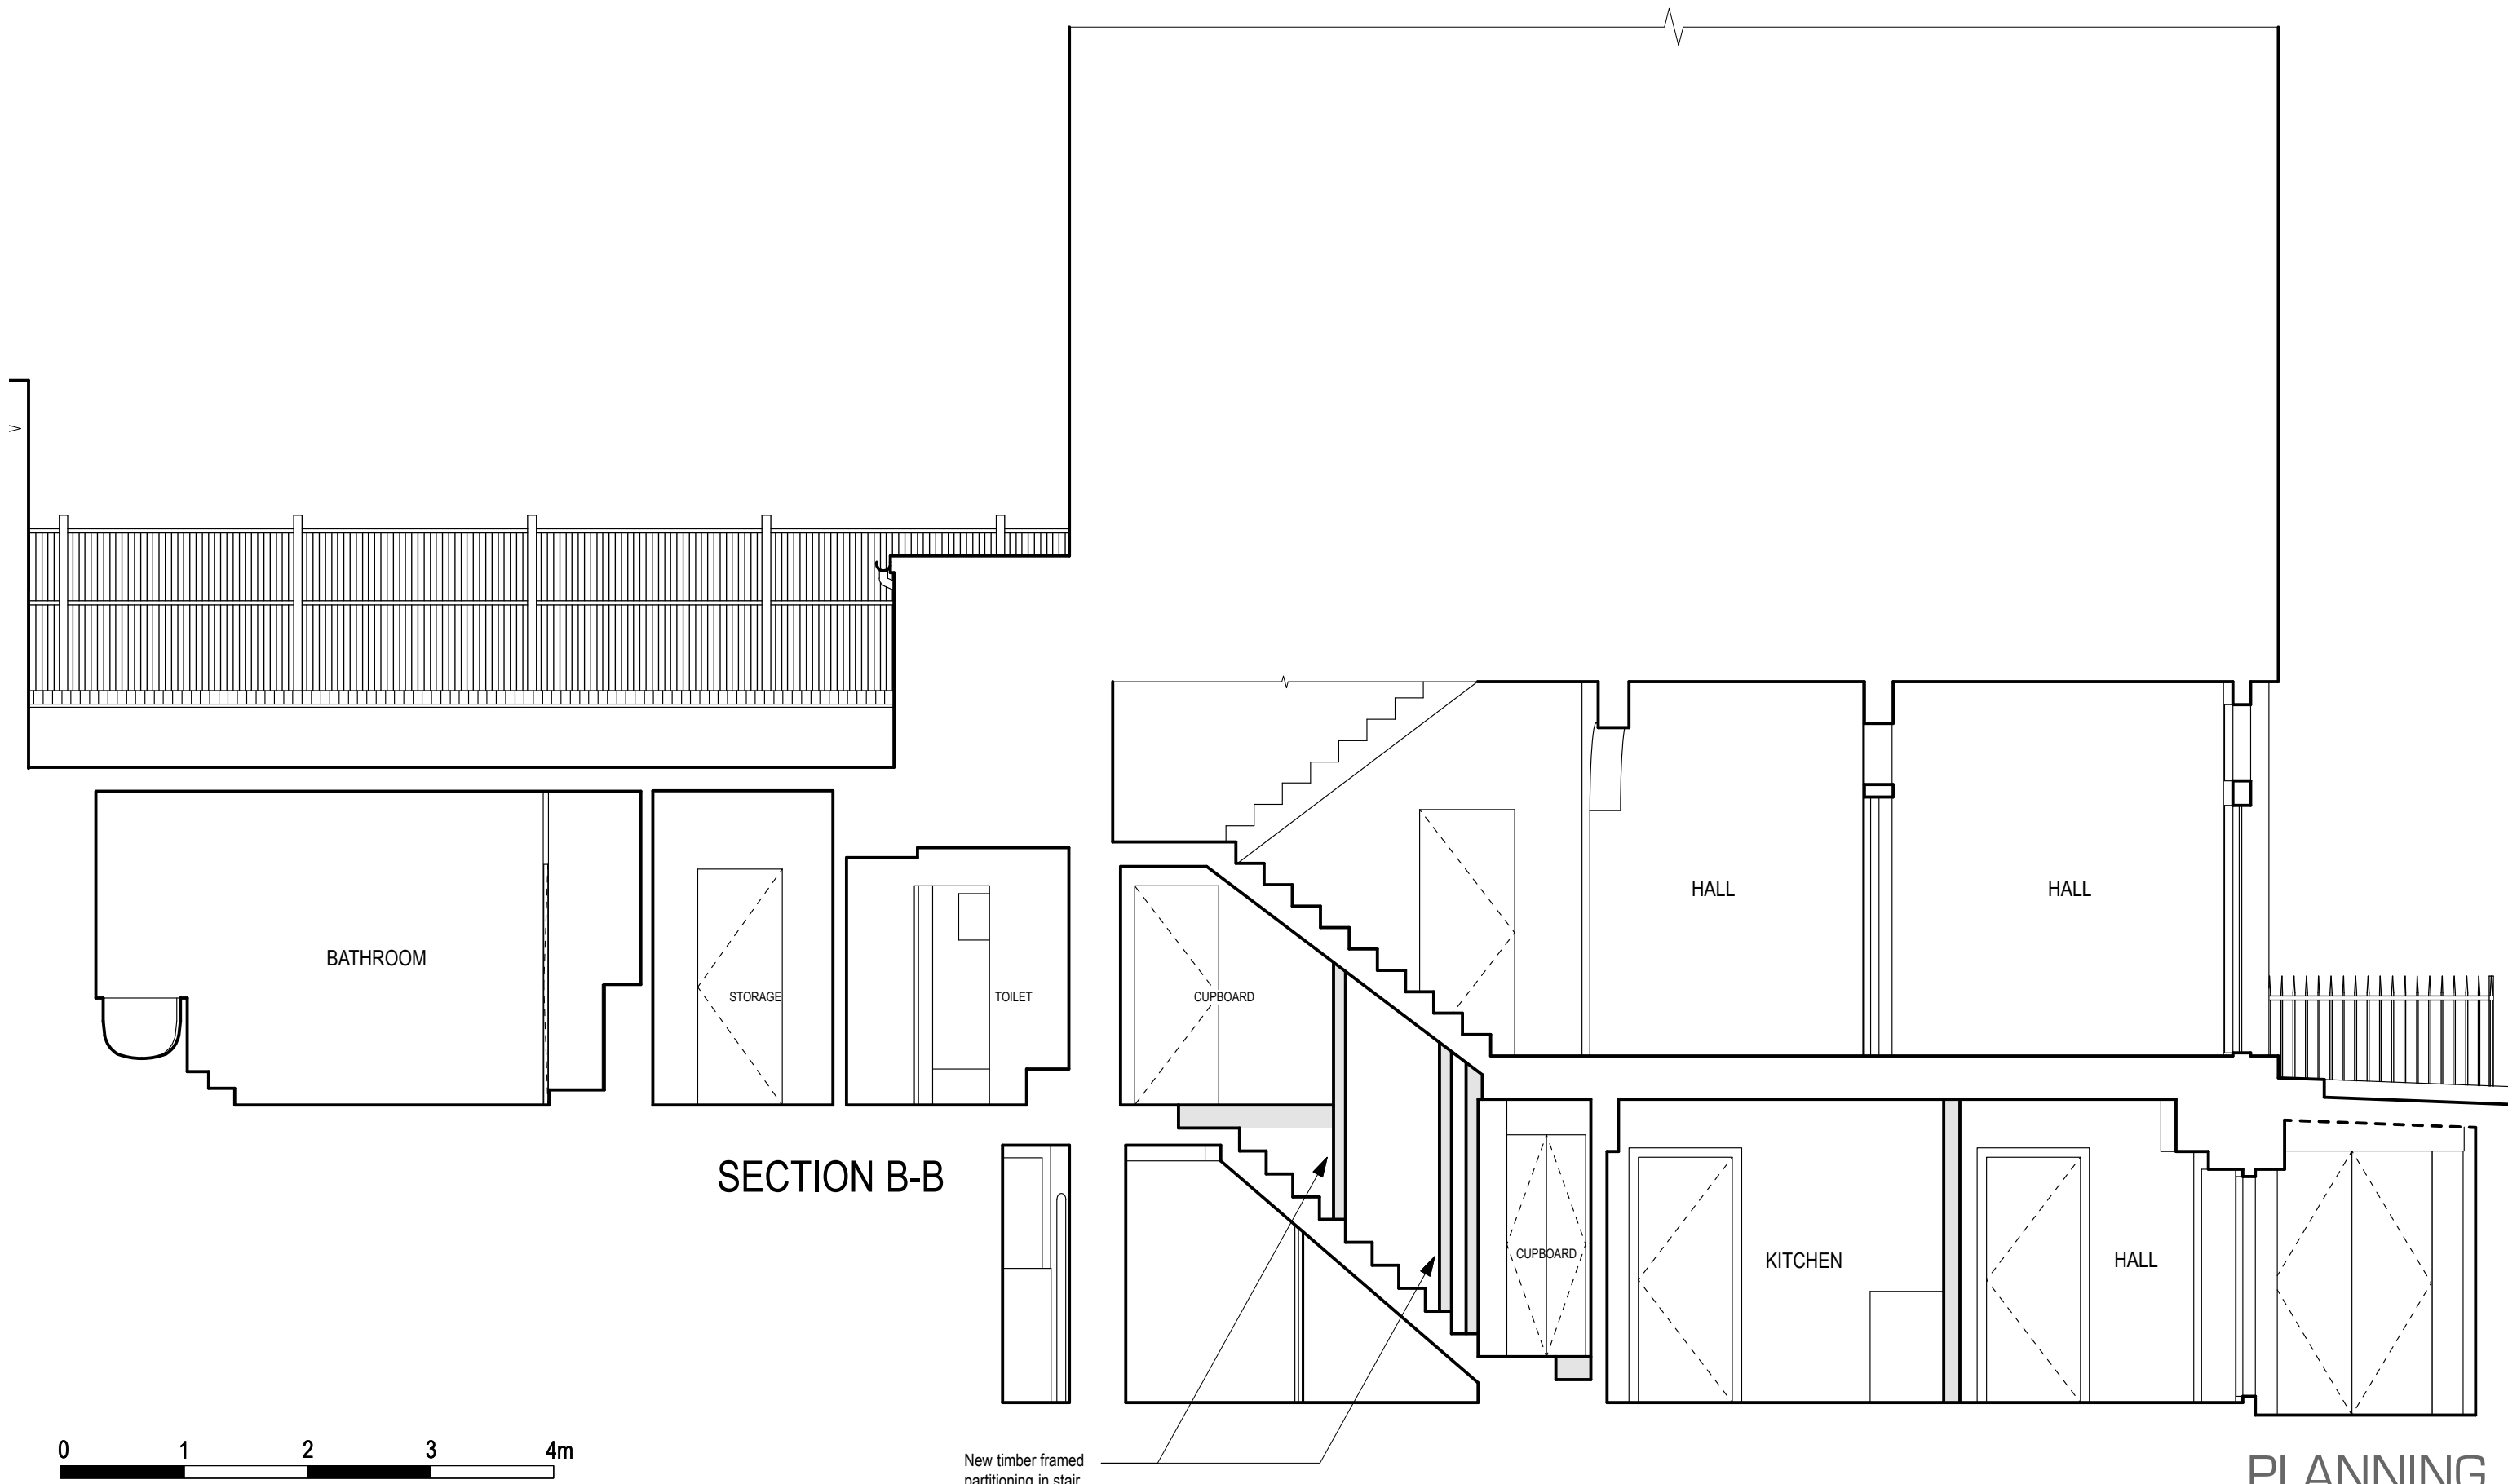

PLANNING

This is a rough sketch drawing showing general layout and is intended for discussion and general layout purposes only.

No warrant as to the precision of this drawing is given nor should be inferred.

Godsmark Architecture Ltd retain copyright of this drawing. It may not be copied, altered or reproduced in any way without their written authority. © Godsmark Architecture Ltd

GODSMARK Architecture
 KENT LONDON
 91a Front Road, Woodchurch Kent TN26 3SF
 Unit 9, Shoreditch Town Hall, 380 Old St, London EC1V 9LT
 Tel: 01233 861 114 Email: mail@godsmarkarchitecture.com
 www.godsmarkarchitecture.com

Drawing name: Section B-B as Proposed		
Date: Feb. 2018	Job no: 760GW	Drawing no: PA11
Scale: 1:50 @ A3	Revision: -	Drawn by: BH

Project name:
37 Grafton Way, London W1T 5DG

GODSMARK Architecture