


= Existing window openings where internal secondary glazing will be installed. The scope of secondary glazing work is limited to these openings only

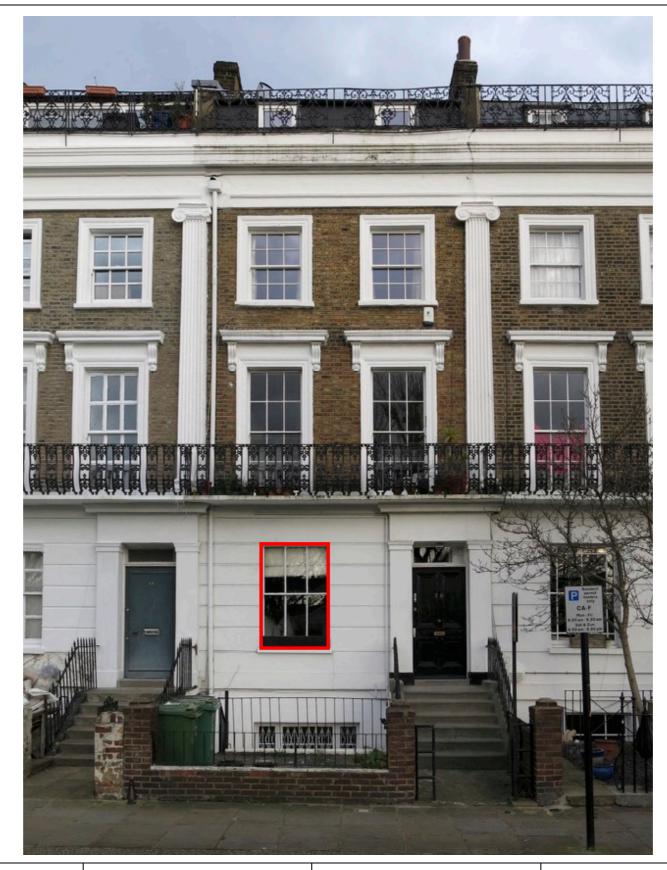

Revisions:



High Speed (HS2) Limited 25<sup>th</sup> Floor One Canada Square Canary Wharf London E14 5AB



## **SKANSKA**

Costain Skanska Joint Venture The Podium 2<sup>nd</sup> Floor 1 Eversholt Street, Euston London NW1 2DN

Historic Building Consultants:

## Ingram Consultancy Limited Holly Cottage Lower Street

Upton Noble Somerset BA4 6BB

T. 01749 850 900

E. enquiries@ingram-consultancy.co.uk www.ingram-consultancy.co.uk

28 Mornington Terrace, London

Drawing Title:
External Front Elevation with Location of Internal Secondary Glazing

Drawn by:

Checked By: GR

Scale: NTS @ A3:

2016-005-28MT-EX-EL-01

Revision: 00