



SITE PLAN
SCALE 1:1250

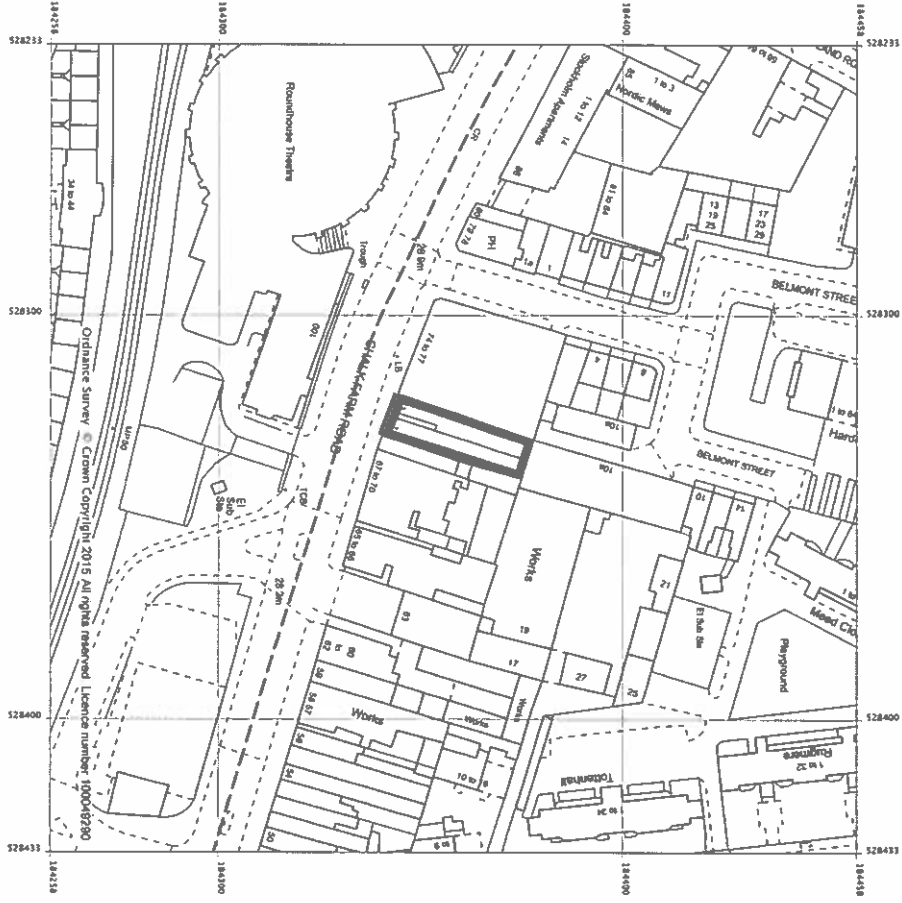

PROPOSED EXTERNAL SEATING AREA
SCALE 1:100

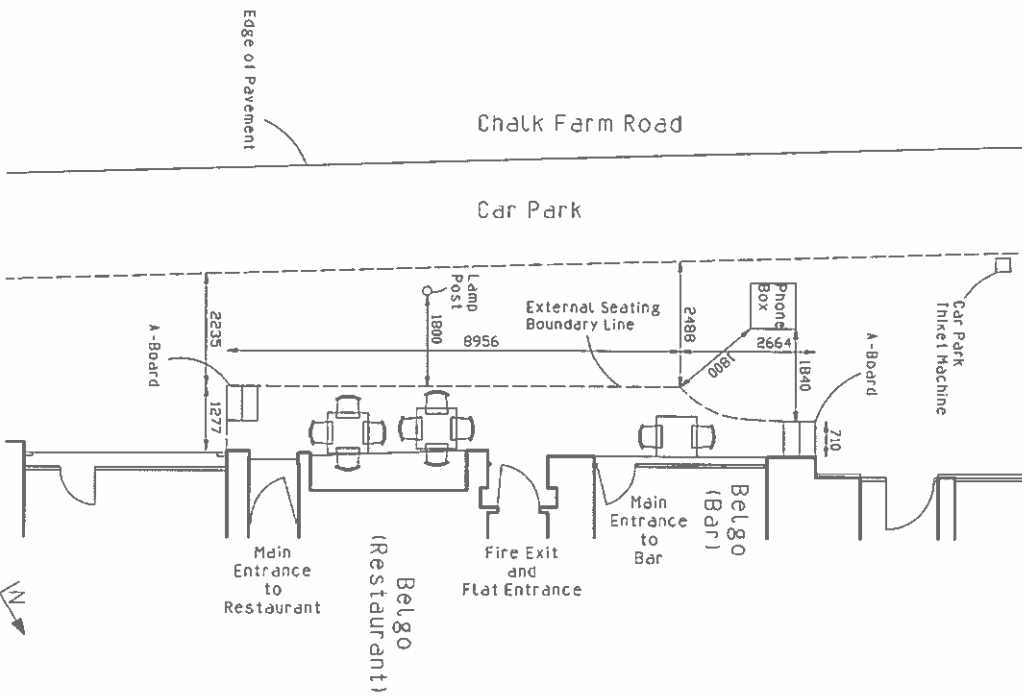

Phone Box
EXTERNAL SEATING AREA SCHEDULE
Tables 800mm x 800mm = 3
Chairs = 18

	78 MacDonald House Dagnall Street SW11 5DW Tel: 020 7671 3200 Mob: 0794 3177 293 info@valeriosara.com www.valeriosara.com	Valerio Sara RIBA Chartered Architect	Project: Belgo 72 Chalk Farm Rd. London NW1 8AN	Client: CDG	Drawing Title: - Proposed External Seating Area - Site Plan	Scale: 1:100/A3	Date: 26/08/2015	Drawing number: B/Chalk Farm/2015/2
	1/1							