
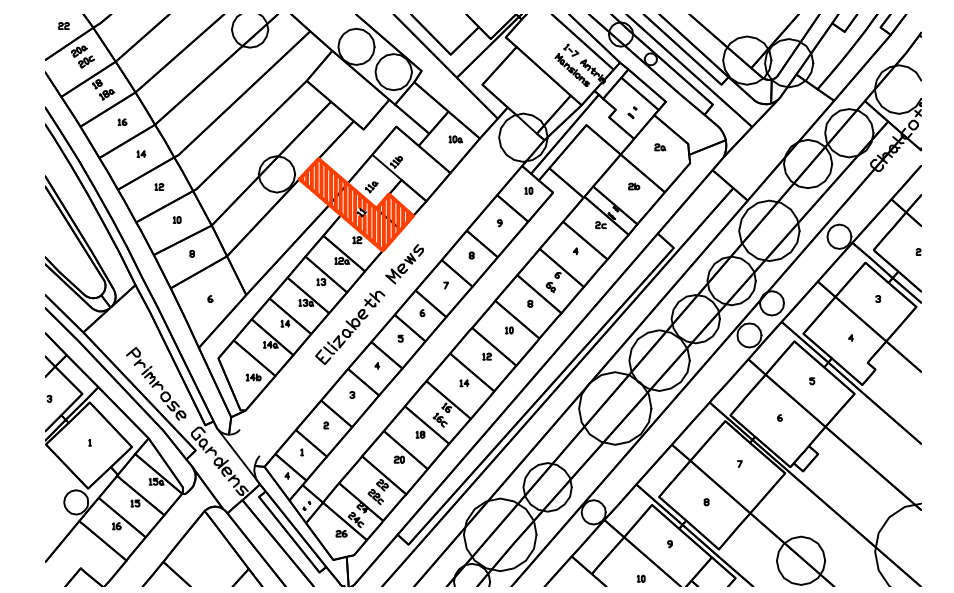


notes

Any discrepancies in dimensions or detail to be reported to the architect immediately. This drawing is to be read in conjunction with all relevant architectural, structural and services drawings.

This drawing remains the copyright of Robert Savage Associates and may not be copied or used without their prior consent

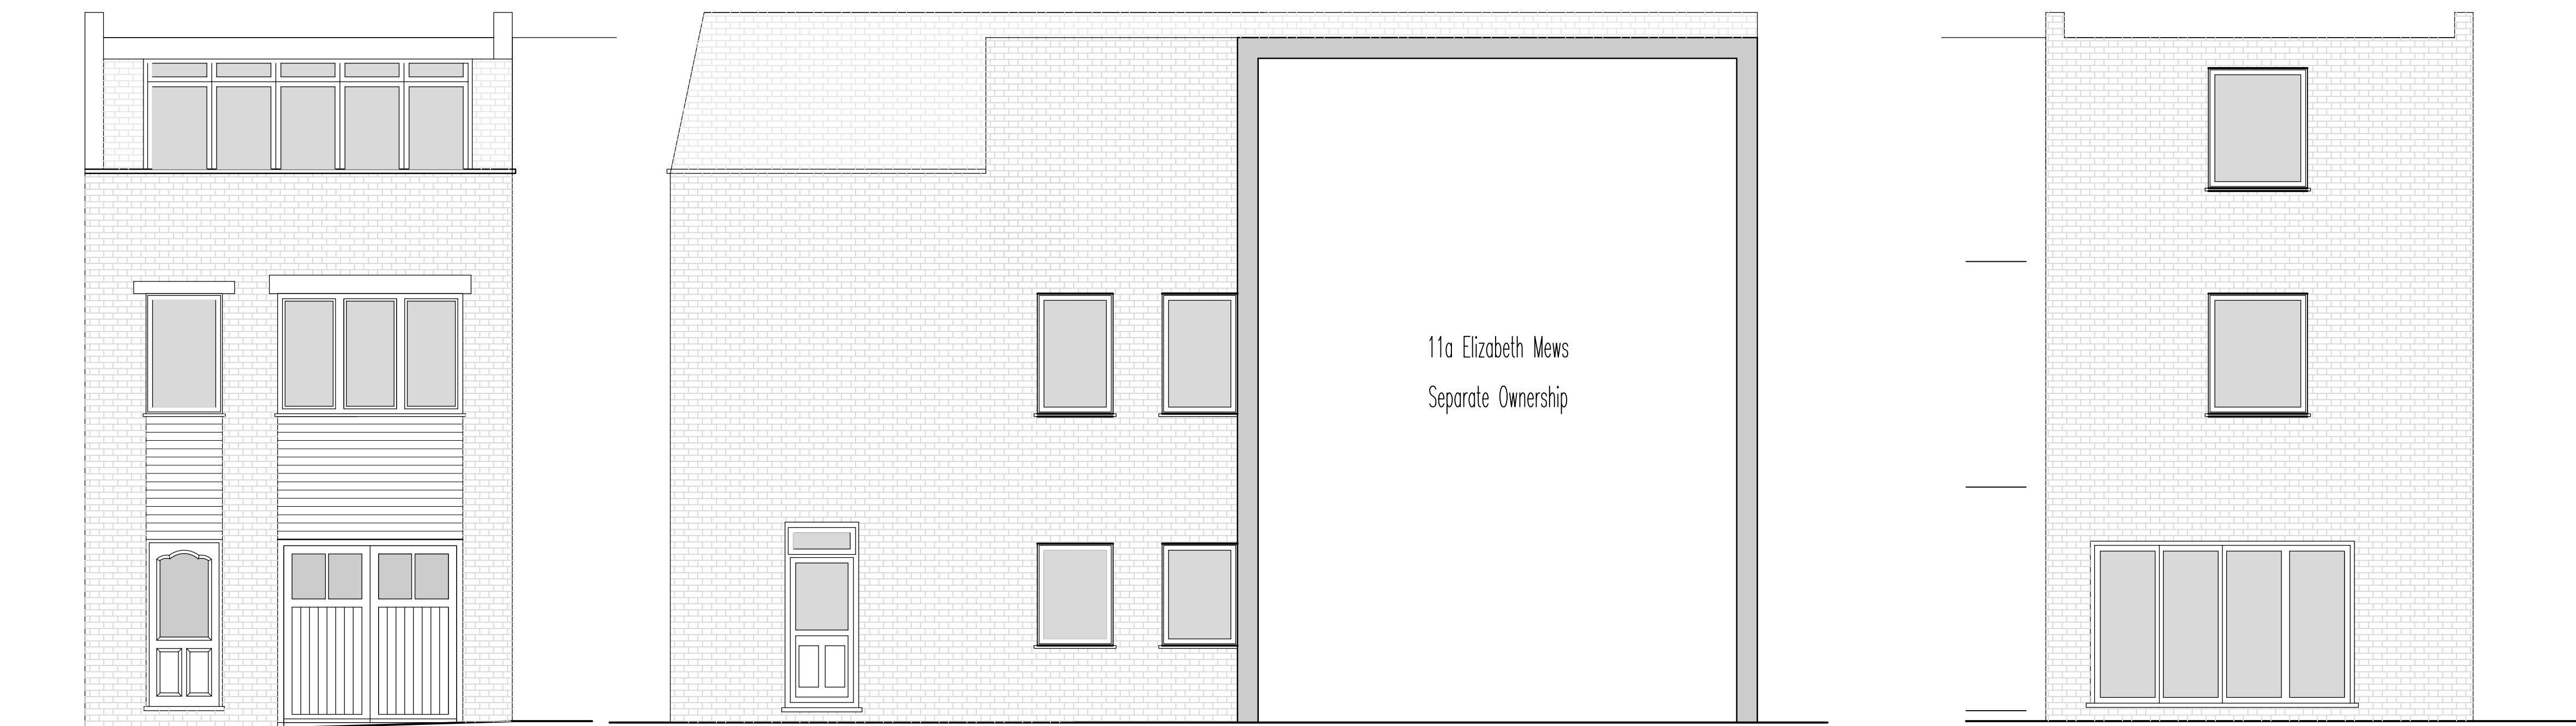

Location plan @ 1:1250


FRONT ELEVATION

SIDE ELEVATION

11a Elizabeth Mews

REAR ELEVATION

EXISTING ELEVATIONS

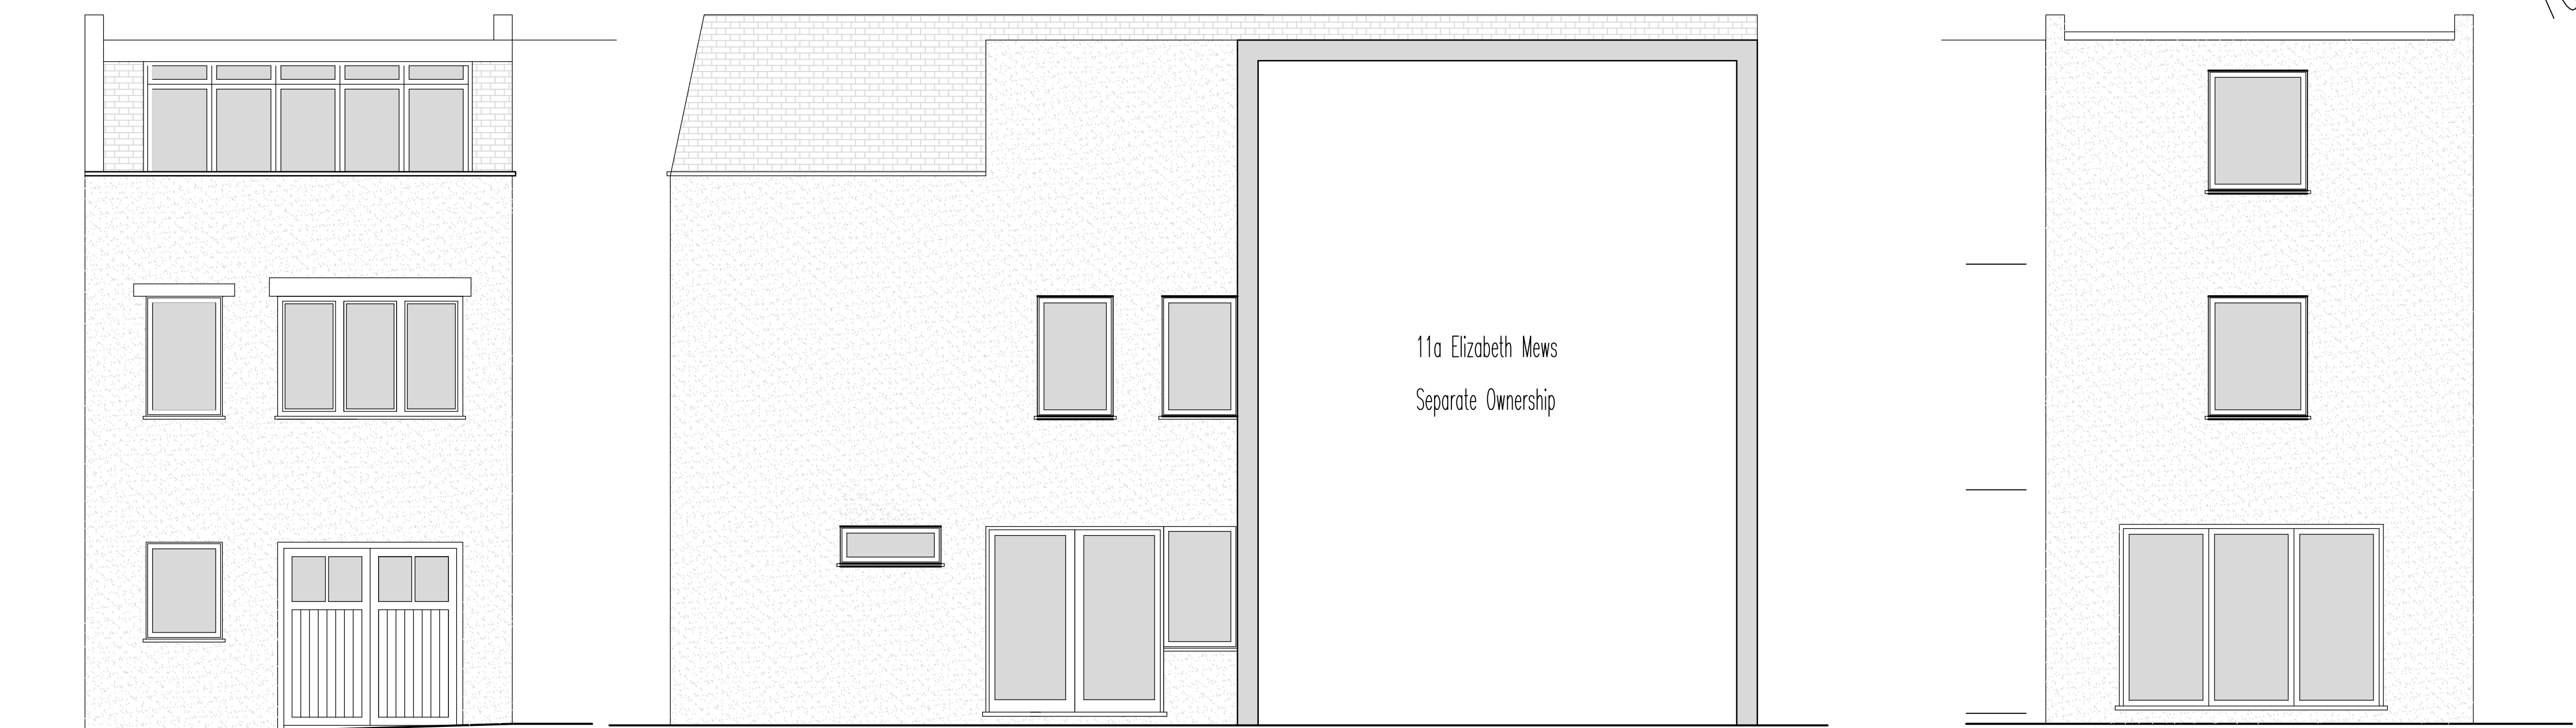

FRONT ELEVATION

SIDE ELEVATION

11a Elizabeth Mews

REAR ELEVATION

PROPOSED ELEVATIONS

FOR PLANNING PURPOSES ONLY

revisions

client
MR & MRS SHIU

project
11 ELIZABETH MEWS
LONDON NW3

title
EXISTING & PROPOSED ELEVATIONS
LOCATION PLAN

scale 1:50 & 1:1250 @ A1 date JAN 2018 drg. no. 10594/TP01/18

Robert Savage & Associates
architects designers structural engineers
11 Eton Garages, Lancaster Grove, Belsize Park, London NW3 4PE Telephone: 020 7433 3561 Facsimile: 020 7433 3716

