

81 ST AUG. RD PAVILION

ROOF PLAN


PROPOSED

| Project number | Drawing number | Revision |
|----------------|----------------|----------|
| 24 | 102 | / |
| Date | Status | |
| August 2018 | Planning | |
| Scale | Drawn | Checked |
| 1:50 @ A3 | AB | |


| Rev. | Date | Description |
|------|------|-------------|
| / | | |

Notes
NOT FOR CONSTRUCTION

Do not scale from this drawing. All dimensions to be checked on site. ATELIER BAULIER to be notified of any discrepancies between the drawing and site conditions. To be read in conjunction with all relevant specifications, schedules and drawings.
 © ATELIER BAULIER 2018

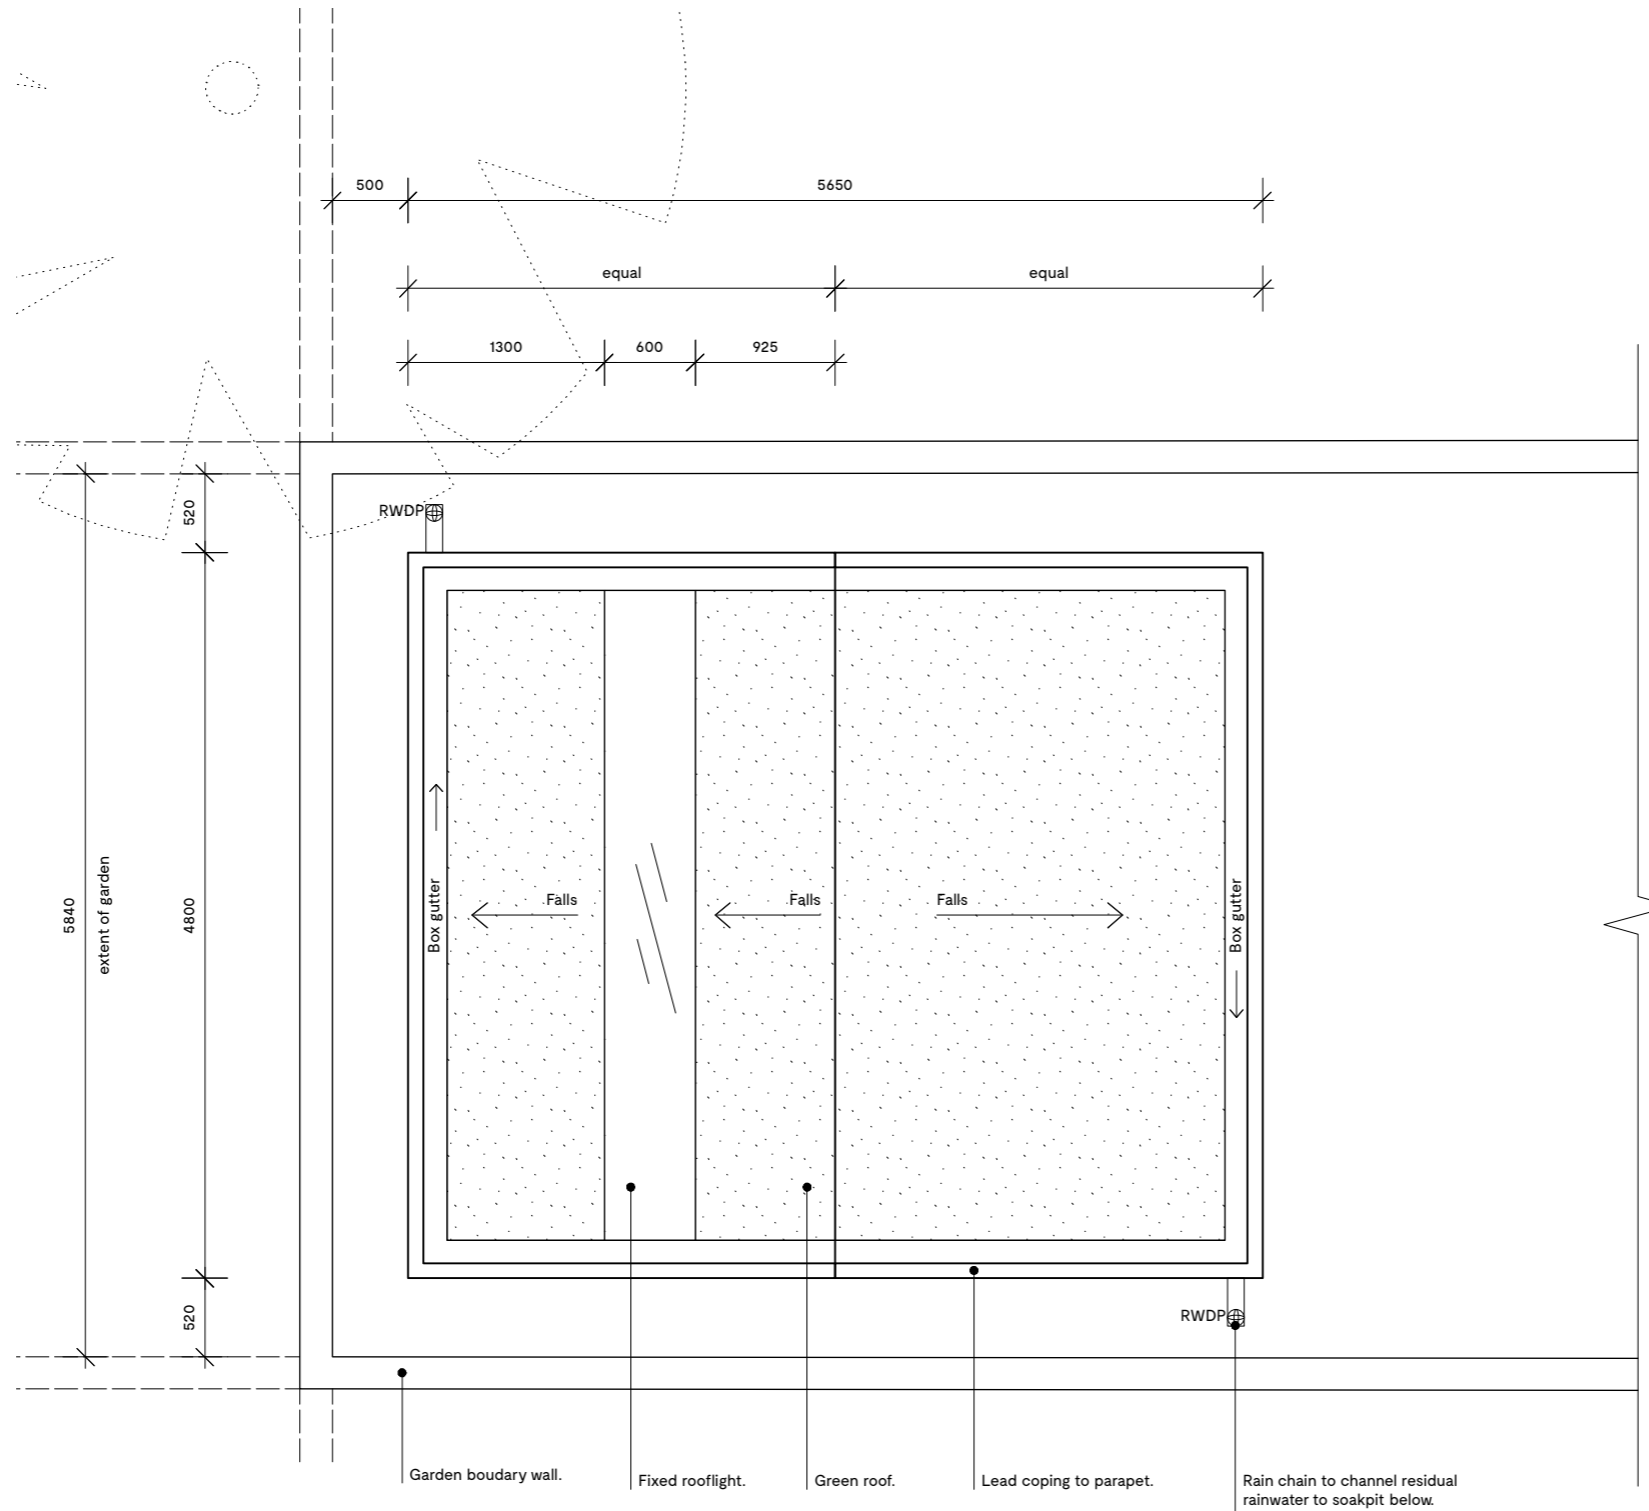

1 PAVILION | ROOF PLAN
 102 SCALE: 1:50

 

ATELIER BAULIER

Aurore Baulier RIBA

Unit 5E - Stamford Works
 Gillett Street
 LONDON N16 8JH

+44 (0)75 8284 3659
 info@atelierbaulier.com