

**81 ST AUG. RD PAVILION**

**ELEVATIONS**

PROPOSED

Project number	Drawing number	Revision
24	201	/

Date	Status	Checked
August 2018	Planning	
Scale 1:50 @ A3	Drawn AB	

Rev.	Date	Description
/		

Notes  
**NOT FOR CONSTRUCTION**


Do not scale from this drawing. All dimensions to be checked on site. ATELIER BAULIER to be notified of any discrepancies between the drawing and site conditions. To be read in conjunction with all relevant specifications, schedules and drawings.  
© ATELIER BAULIER 2018

**A T E L I E R**

Aurore Baulier RIBA  
Unit 5E - Stamford Works  
Gillett Street  
LONDON N16 8JH  
+44 (0)75 8284 3659  
info@atelierbaulier.com


**B A U L I E R**

**B A U**

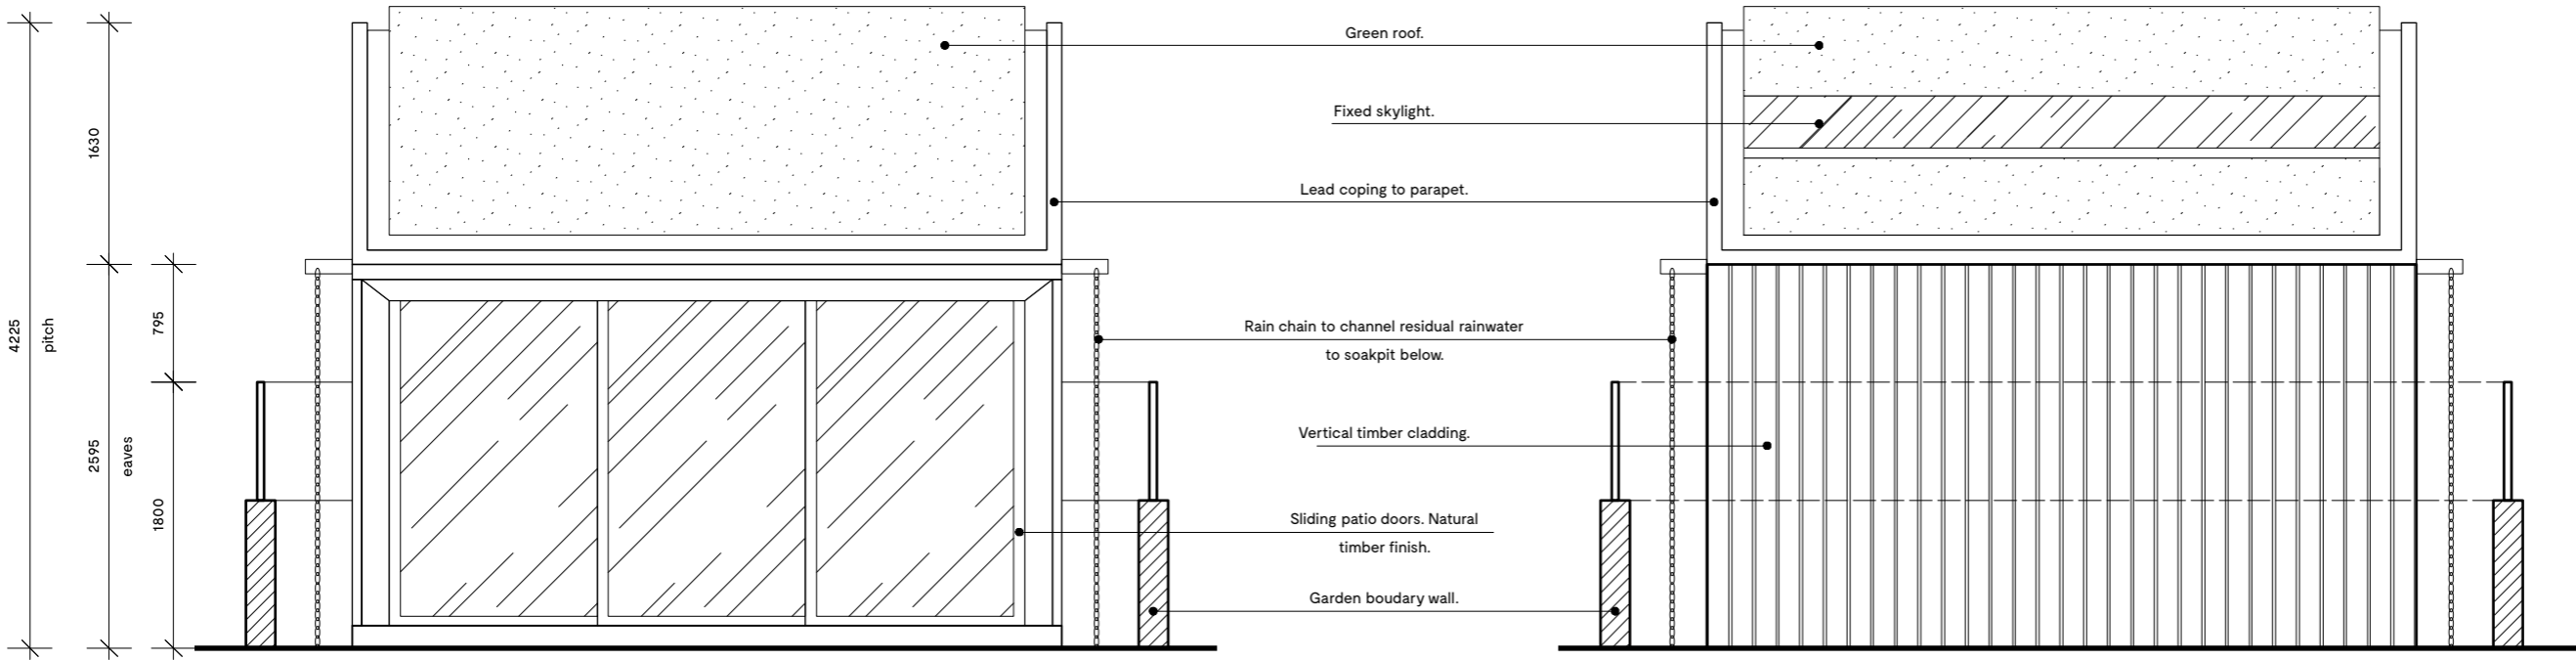

1 PAVILION | FRONT ELEVATION  
201 SCALE: 1:50

2 PAVILION | REAR ELEVATION  
201 SCALE: 1:50

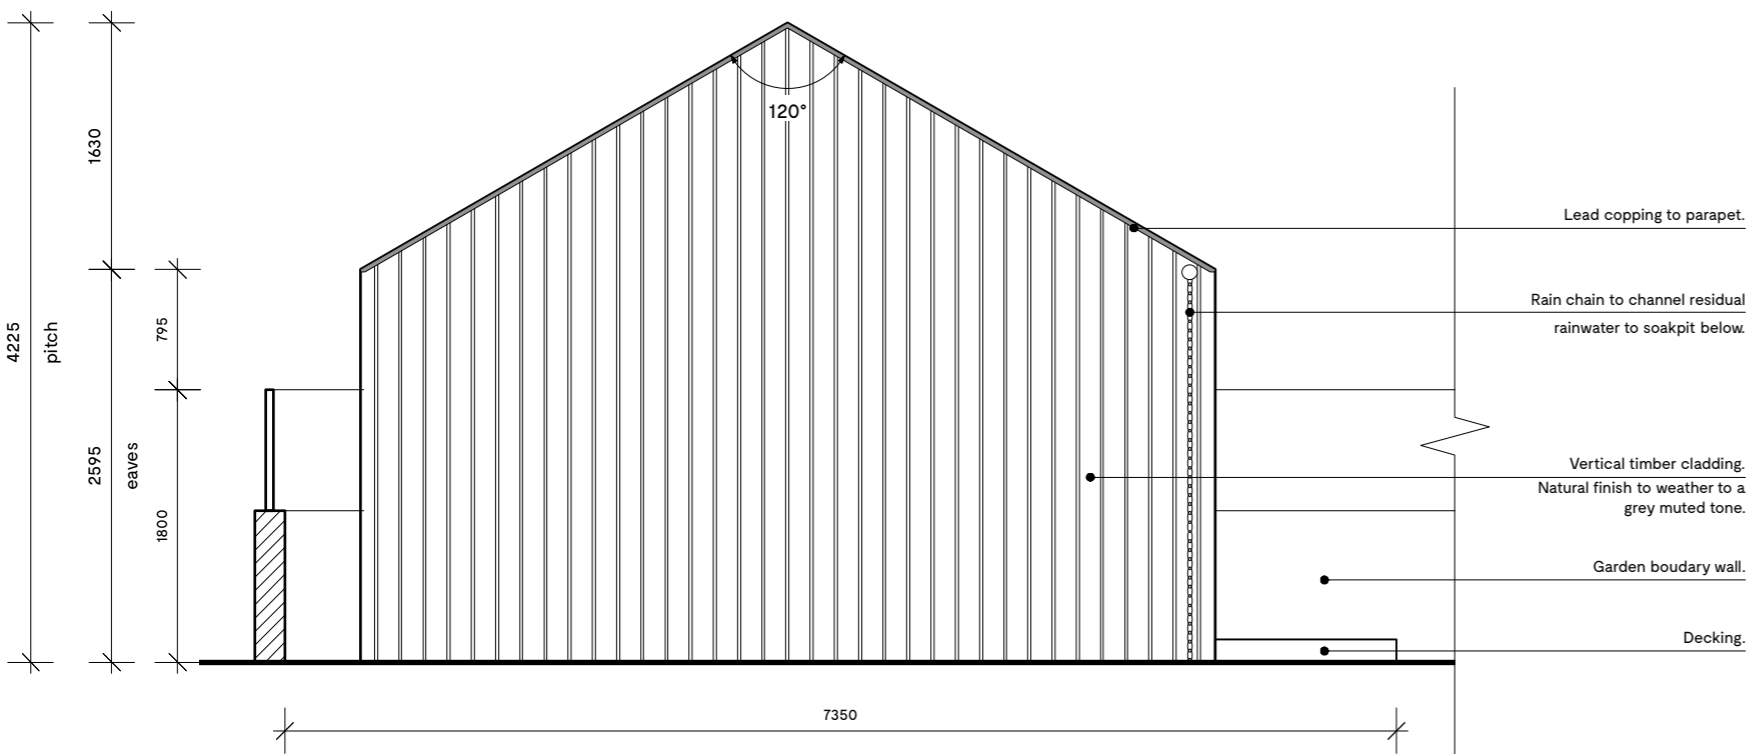

3 PAVILION | SIDE ELEVATIONS (MIRRORED)  
201 SCALE: 1:50

