

81 ST AUG. RD PAVILION

FLOOR PLAN

PROPOSED

Project number	Drawing number	Revision
24	101	/


Date: August 2018
Status: Planning

Scale: 1:50 @ A3
Drawn: AB
Checked:

Rev.	Date	Description
/		

Notes
NOT FOR CONSTRUCTION

Do not scale from this drawing. All dimensions to be checked on site. ATELIER BAULIER to be notified of any discrepancies between the drawing and site conditions. To be read in conjunction with all relevant specifications, schedules and drawings.
© ATELIER BAULIER 2018

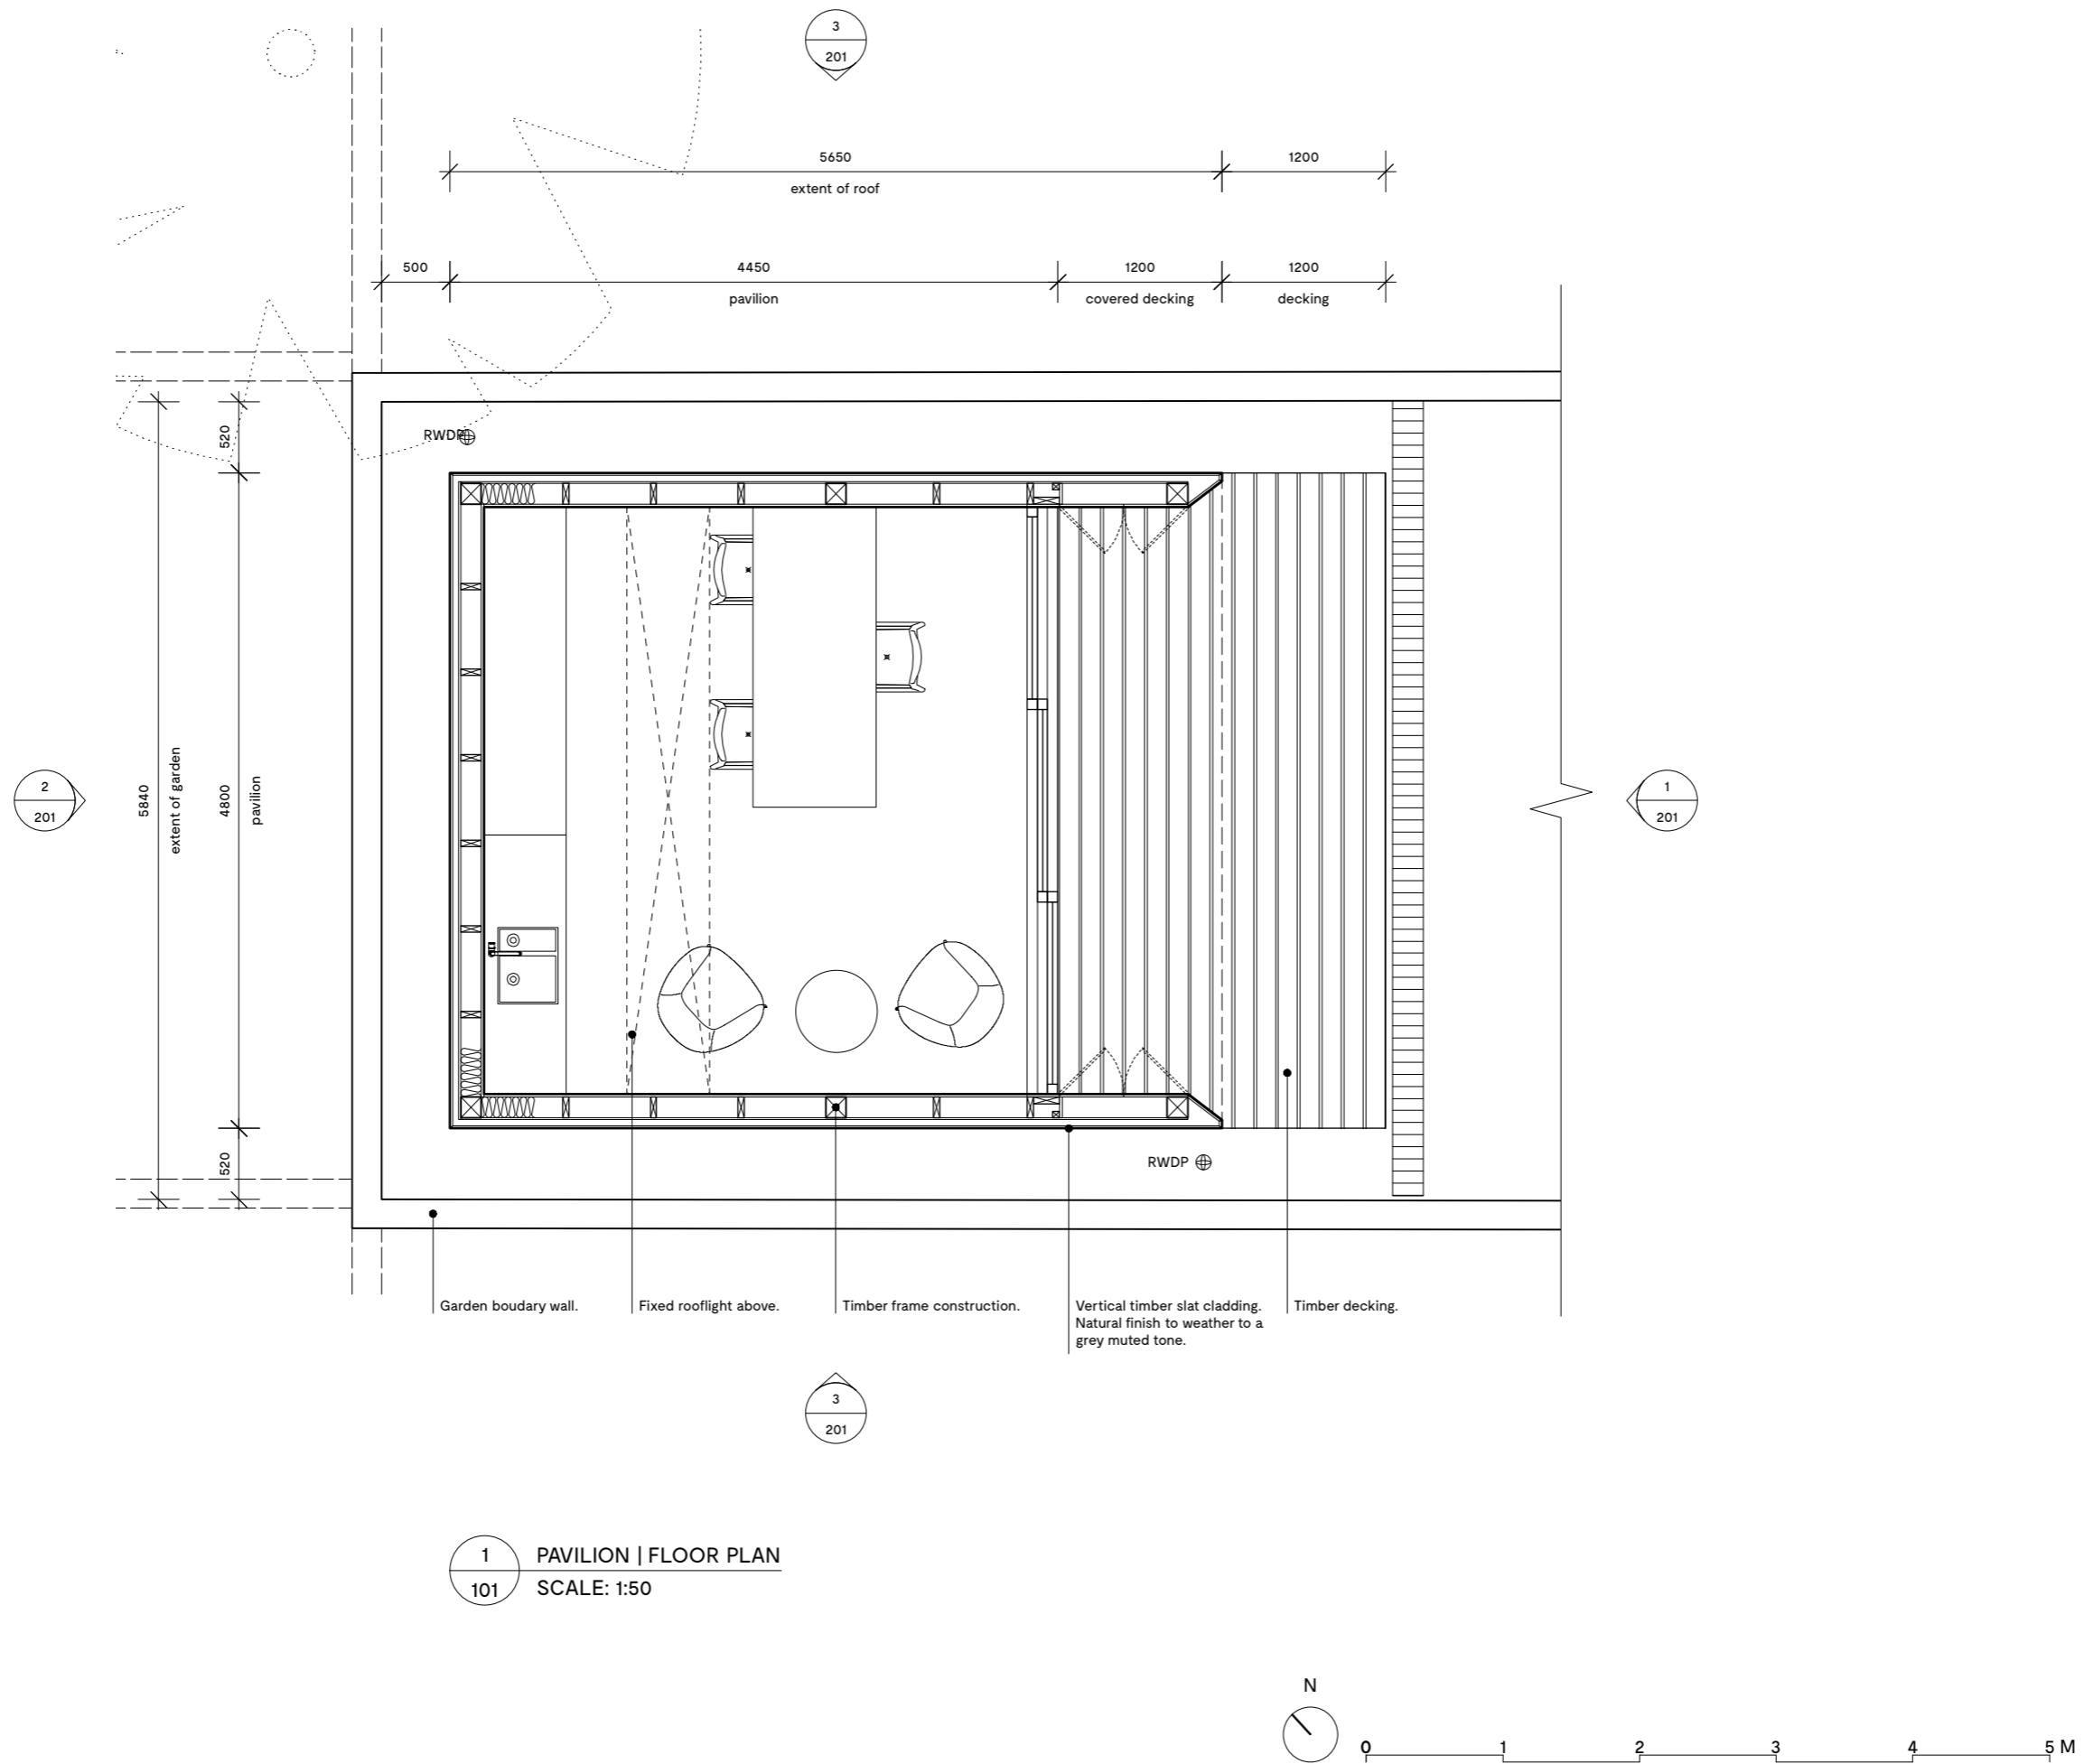

ATELIER BAULIER

Aurore Baulier RIBA

Unit 5E - Stamford Works
Gillett Street
LONDON N16 8JH

+44 (0)75 8284 3659
info@atelierbaulier.com