


**81 ST AUG. RD PAVILION
SITE PLAN**

Project number	Drawing number	Revision
24	00B	/
Date	Status	
August 2018	Planning	
Scale	Drawn	Checked
1:500 @ A3	AB	

Rev.	Date	Description
------	------	-------------

Notes

Do not scale from this drawing. All dimensions to be checked on site. ATELIER BAULIER to be notified of any discrepancies between the drawing and site conditions. To be read in conjunction with all relevant specifications, schedules and drawings.
© ATELIER BAULIER 2018

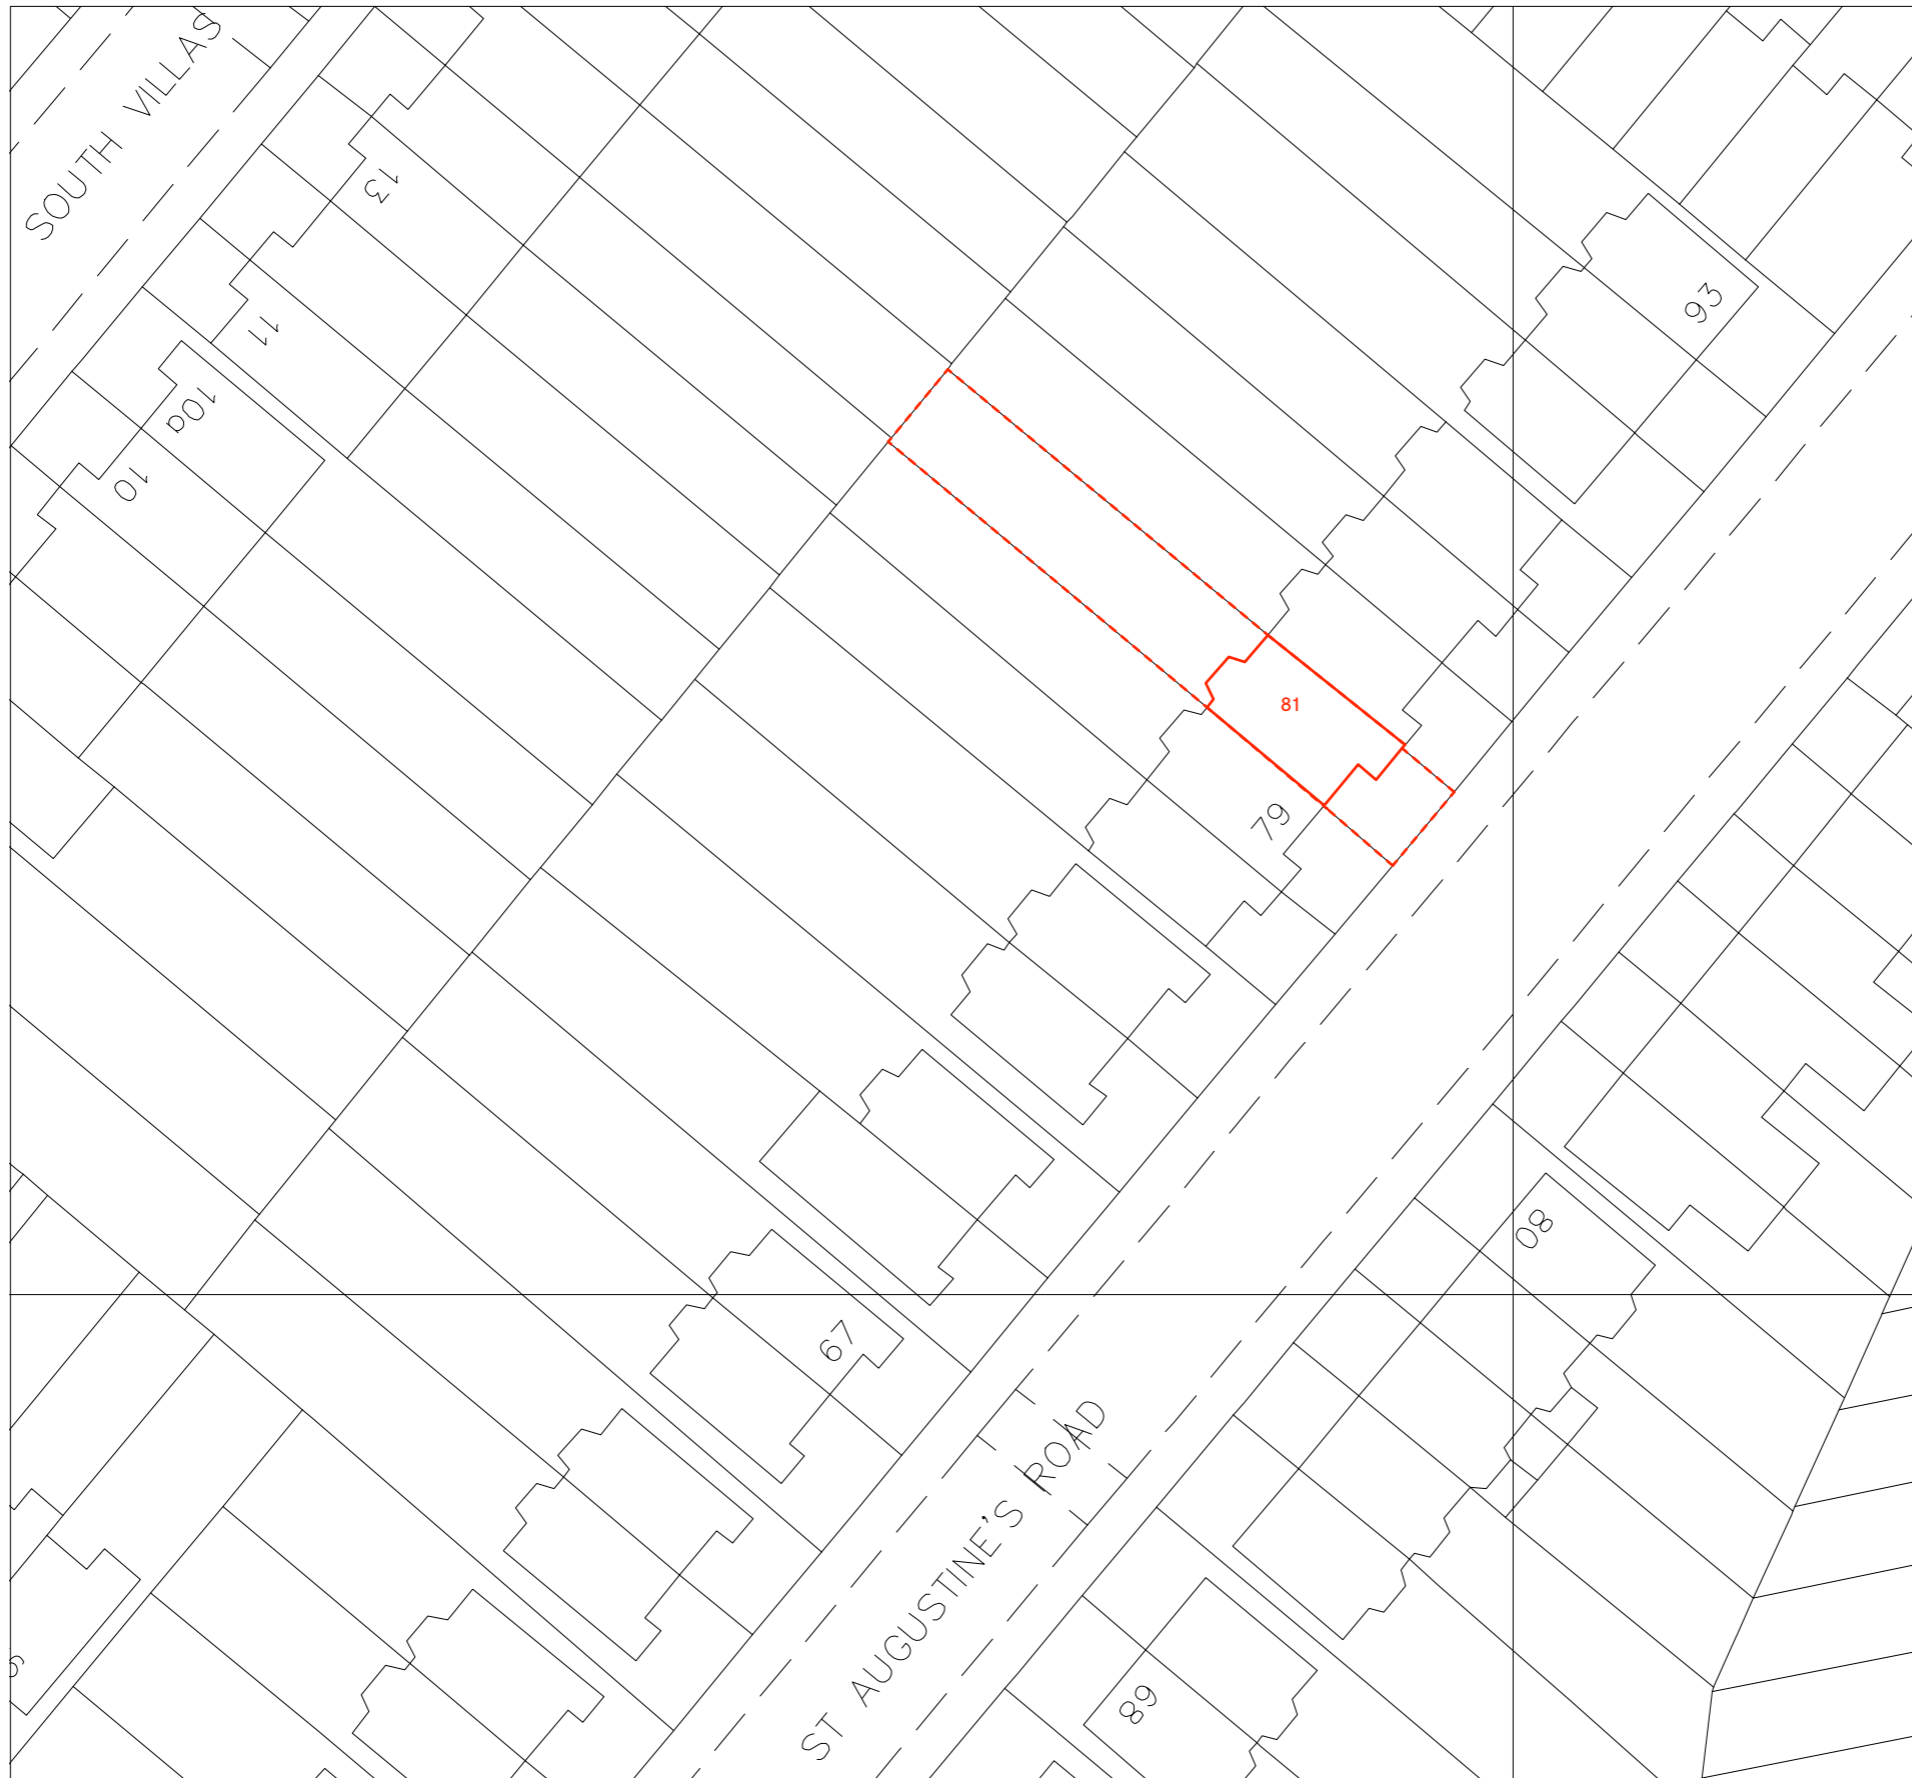

1 SITE PLAN
00B SCALE: 1:500



ATELIER BAULIER
Aurore Baulier RIBA
Unit 5E - Stamford Works
Gillett Street
LONDON N16 8JH
+44 (0)75 8284 3659
info@atelierbaulier.com