

Project number	Drawing number	Revision
17	003	/

Date	Status	
August 2018	Planning	
Scale	Drawn	Checked
1:100 @ A3	AB	

Rev.	Date	Description
/		

Notes


Do not scale from this drawing. All dimensions to be checked on site. ATELIER BAULIER to be notified of any discrepancies between the drawing and site conditions. To be read in conjunction with all relevant specifications, schedules and drawings.
© ATELIER BAULIER 2018

A T E L I E R

Aurore Baulier RIBA
Unit 5E - Stamford Works
Gillett Street
LONDON N16 8JH
+44 (0)75 8284 3659
info@atelierbaulier.com

B A U

L I E R

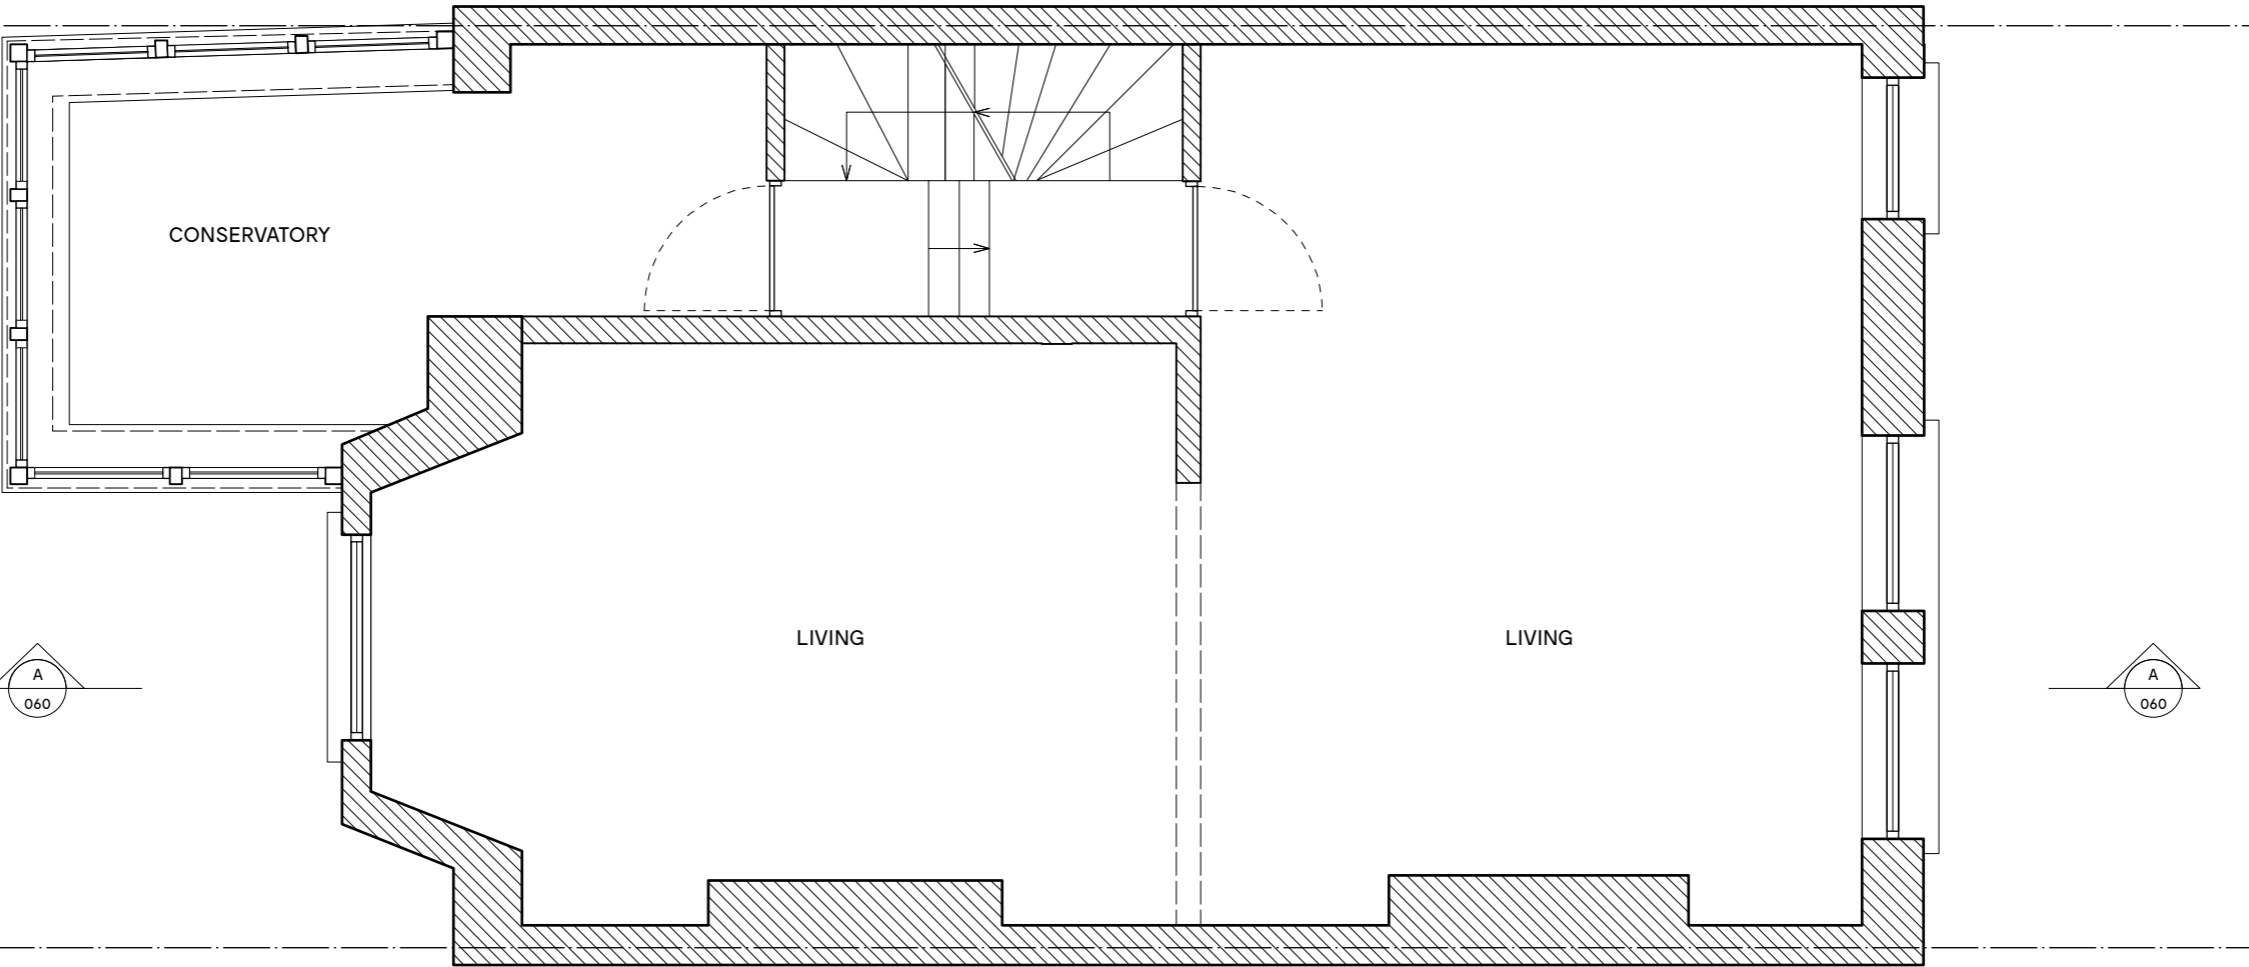

1 EXISTING | FIRST FLOOR PLAN
003 SCALE: 1:50



0 1 2 3 4 5 M