


**81 ST AUGUSTINE'S RD**  
**LOWER GRD FLOOR PLAN**  
 PROPOSED

Project number	Drawing number	Revision
17	101	/
Date	Status	
August 2018	Planning	
Scale	Drawn	Checked
1:50 @ A3	AB	


Rev.	Date	Description

Notes  
**NOT FOR CONSTRUCTION**

Do not scale from this drawing. All dimensions to be checked on site. ATELIER BAULIER to be notified of any discrepancies between the drawing and site conditions. To be read in conjunction with all relevant specifications, schedules and drawings.  
 © ATELIER BAULIER 2018

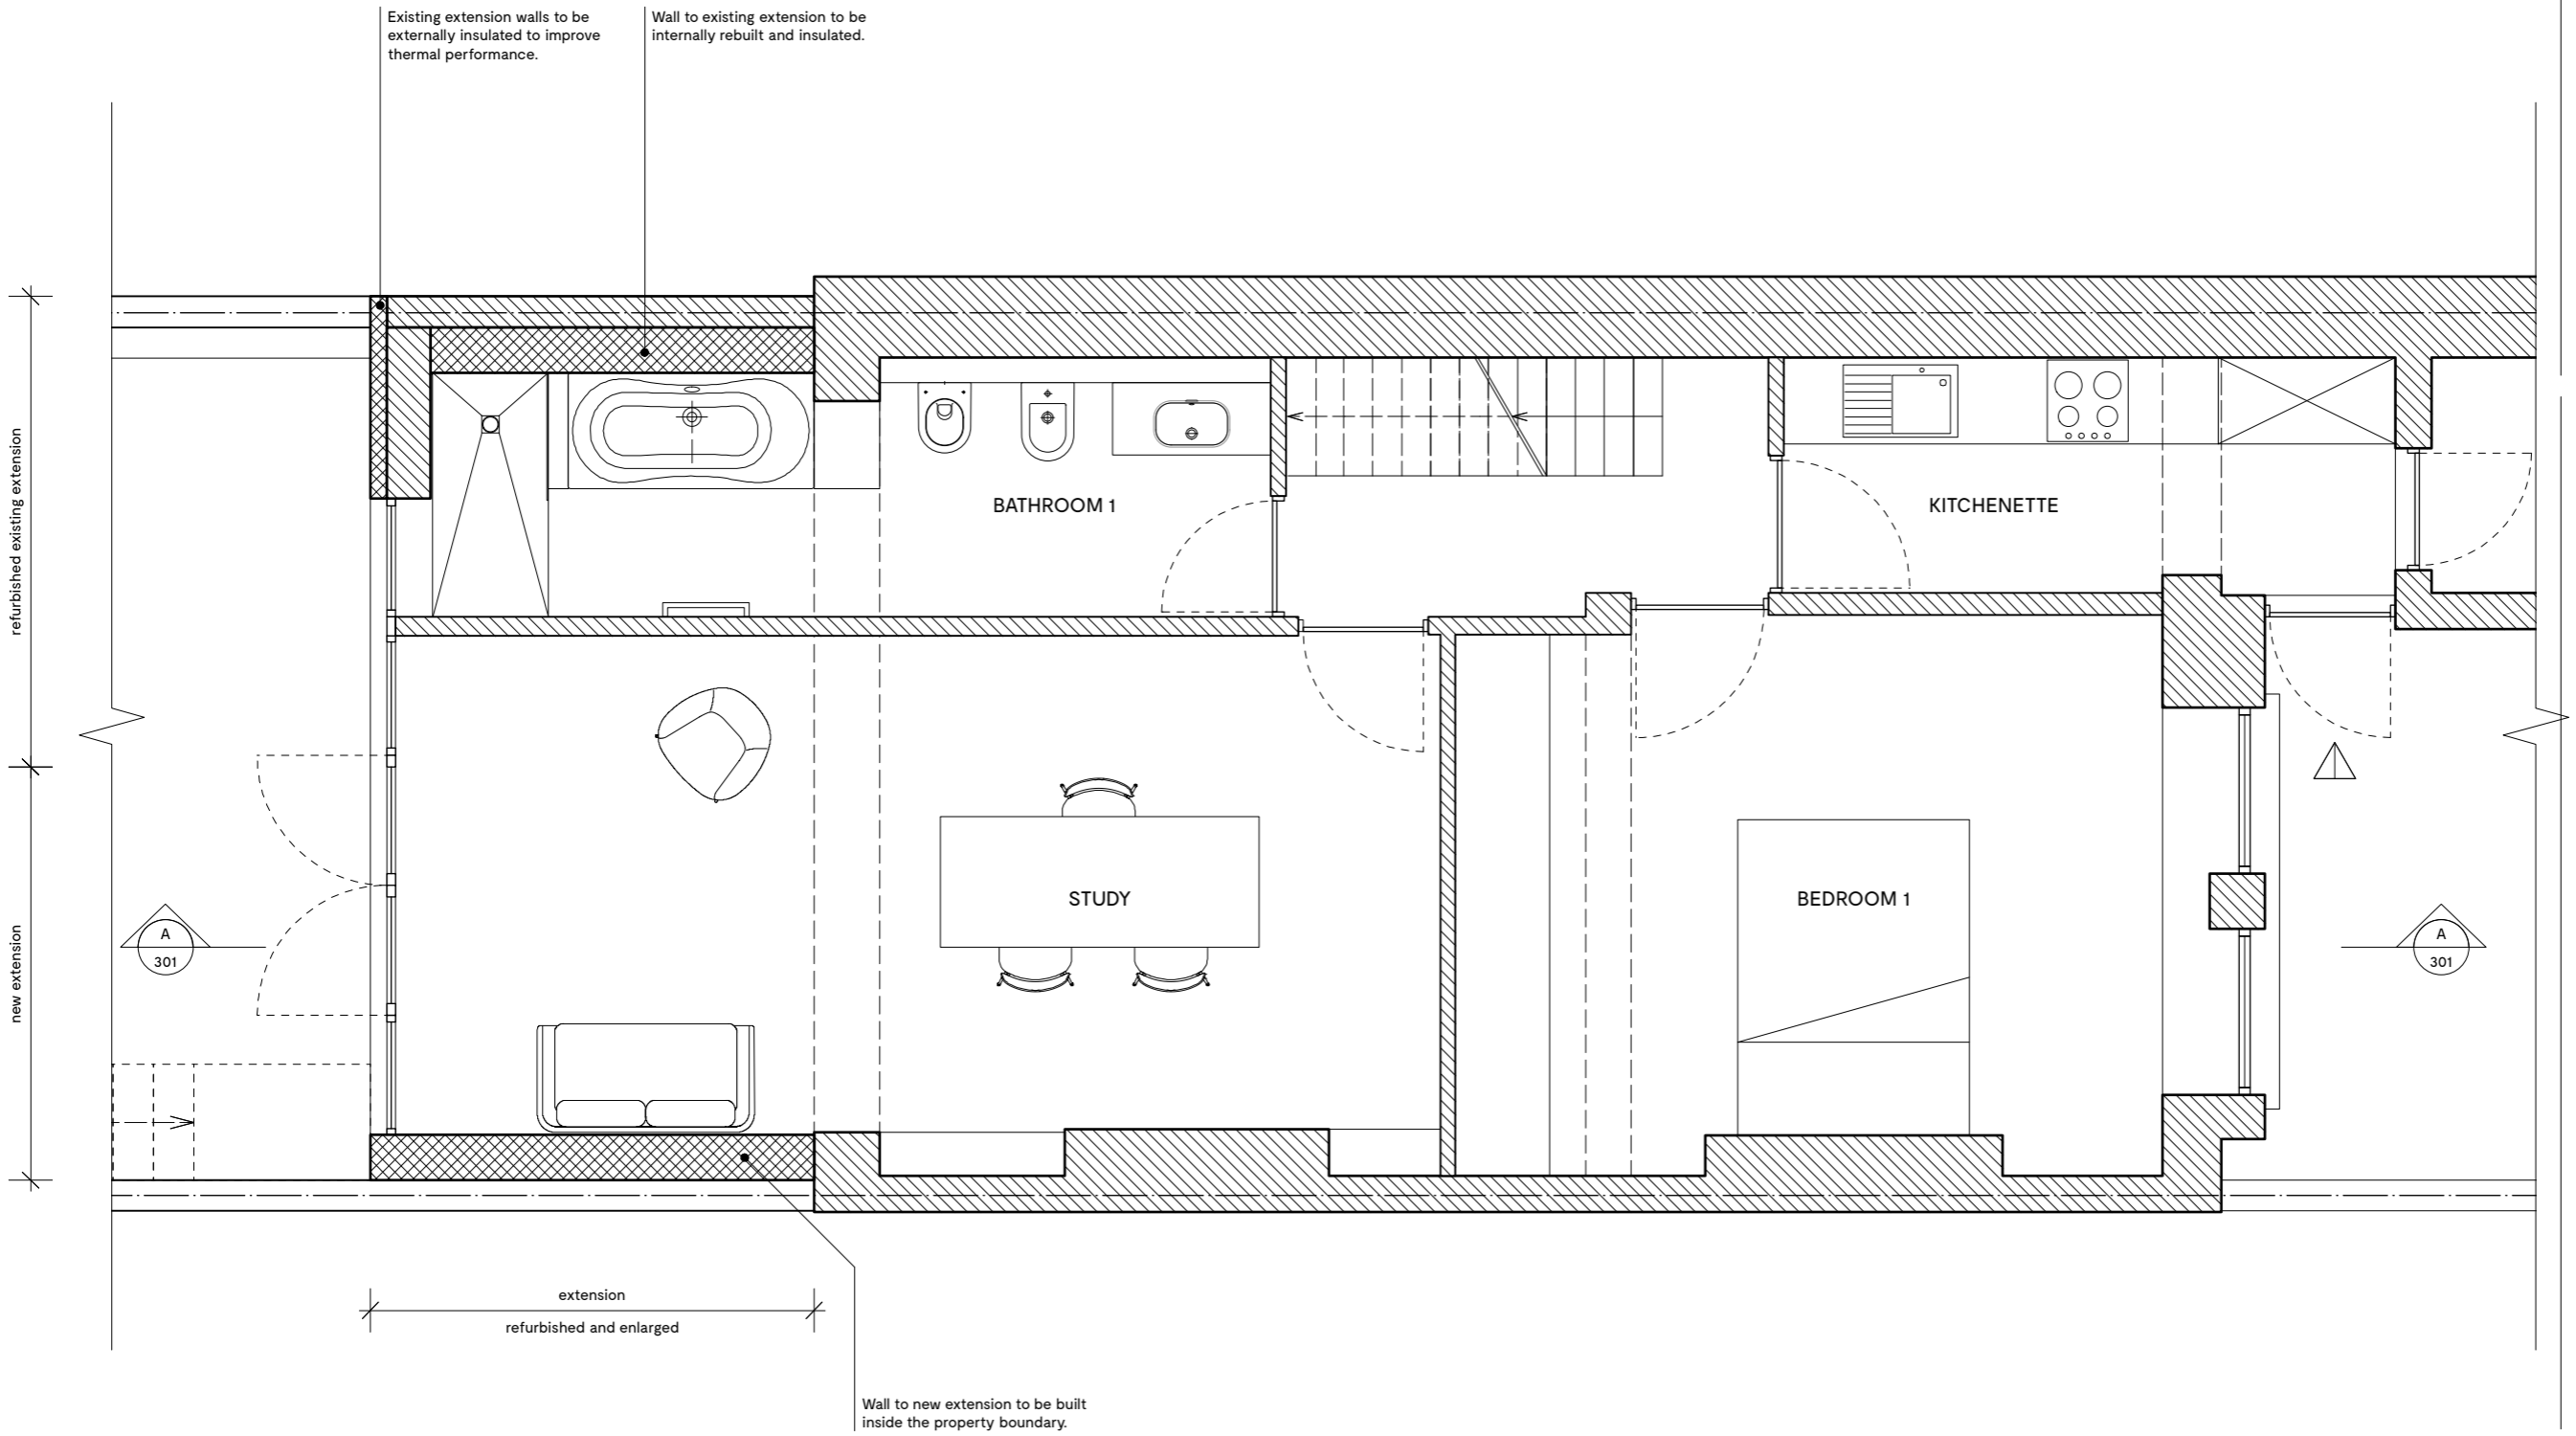

1 PROPOSED | LOWER GROUND FLOOR PLAN  
 101 SCALE: 1:50

 

**ATELIER BAULIER**

Aurore Baulier RIBA  
 Unit 5E - Stamford Works  
 Gillett Street  
 LONDON N16 8JH  
 +44 (0)75 8284 3659  
 info@atelierbaulier.com