


1 Existing Ground Floor Plan  
1 : 100

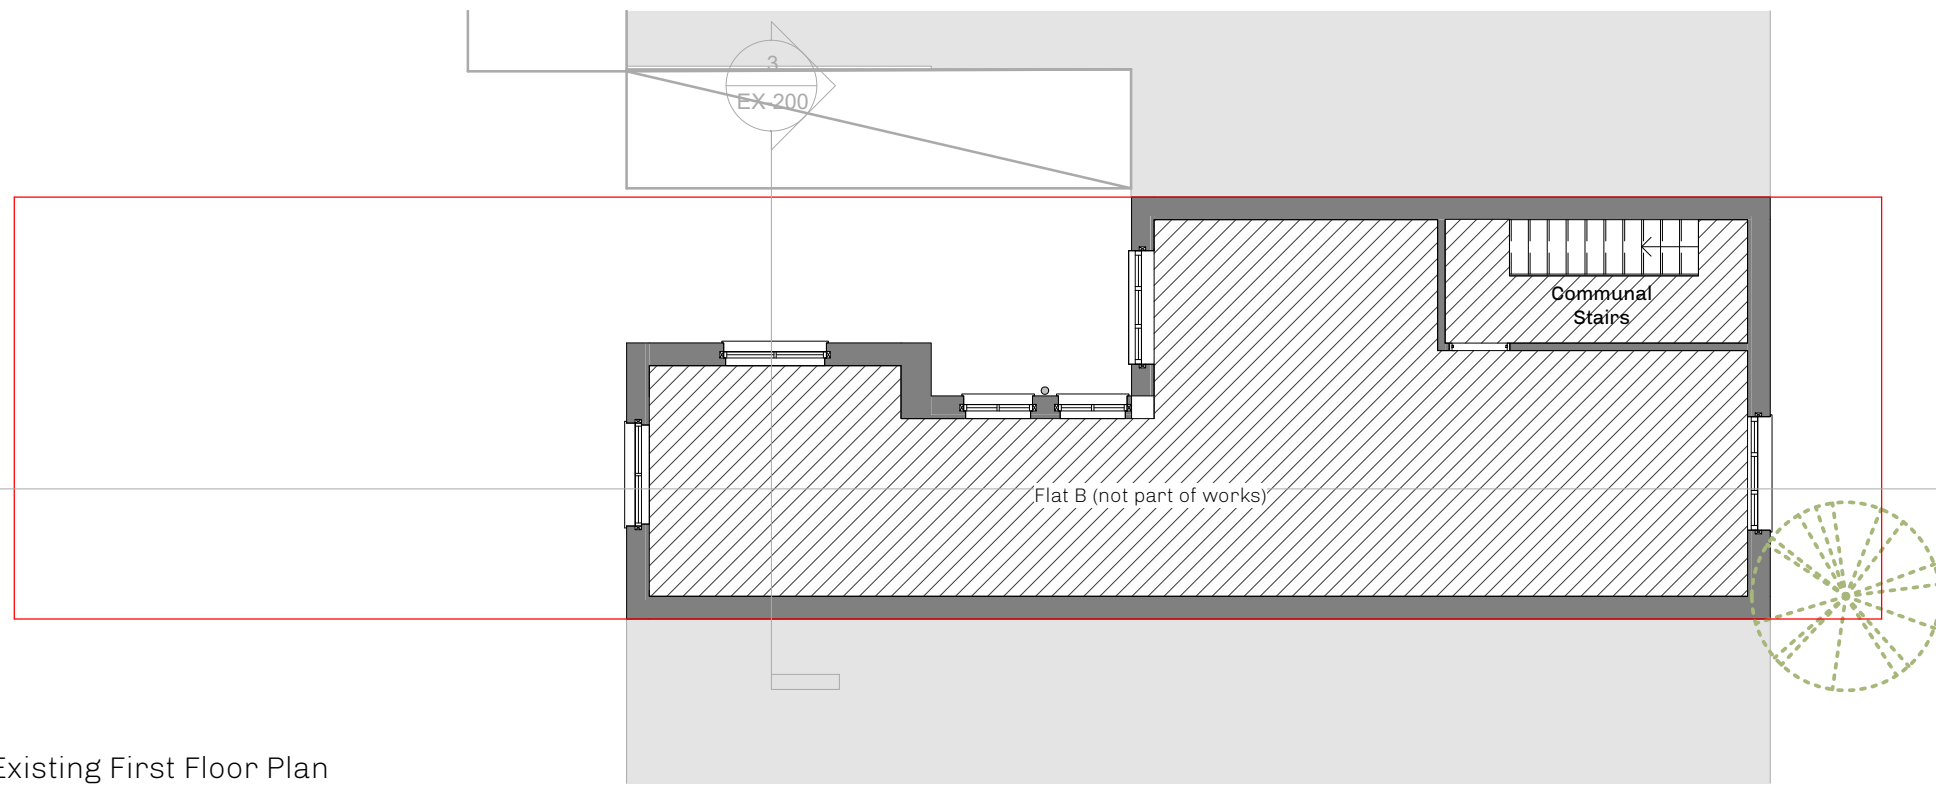

2 Existing First Floor Plan  
1 : 100

PRINT SCALE CHECK: 50MM SEGMENTS

**General Notes:**  
 1. Do Not Scale This Drawing  
 2. All dimensions are in millimetres unless otherwise stated  
 3. Drawing based on survey information by others  
 4. Contractors are not to scale dimensions from this drawing  
 5. Contractors are to check all dimensions prior to commencement on site and notify the architect of any errors, omissions, or discrepancies  
 6. West Port Five Limited retain copyright of this drawing. It may not be copied, altered or reproduced in any way without their written authority.



Rev. Date	Description

**Project:**  
29/1 Mackeson Rd, Hampstead

**Stage:**  
Planning Application

**Drawing Title:**  
Existing Plans

**Scale:** 1 : 100 @ A3  
**Status:**  
**Date:** 07/09/18  
**Drawing Reference:**  
18009-EX-100

**Drawn:** SOI  
**Checked:** AKA  
**Revision:** -