




NORTH ELEVATION

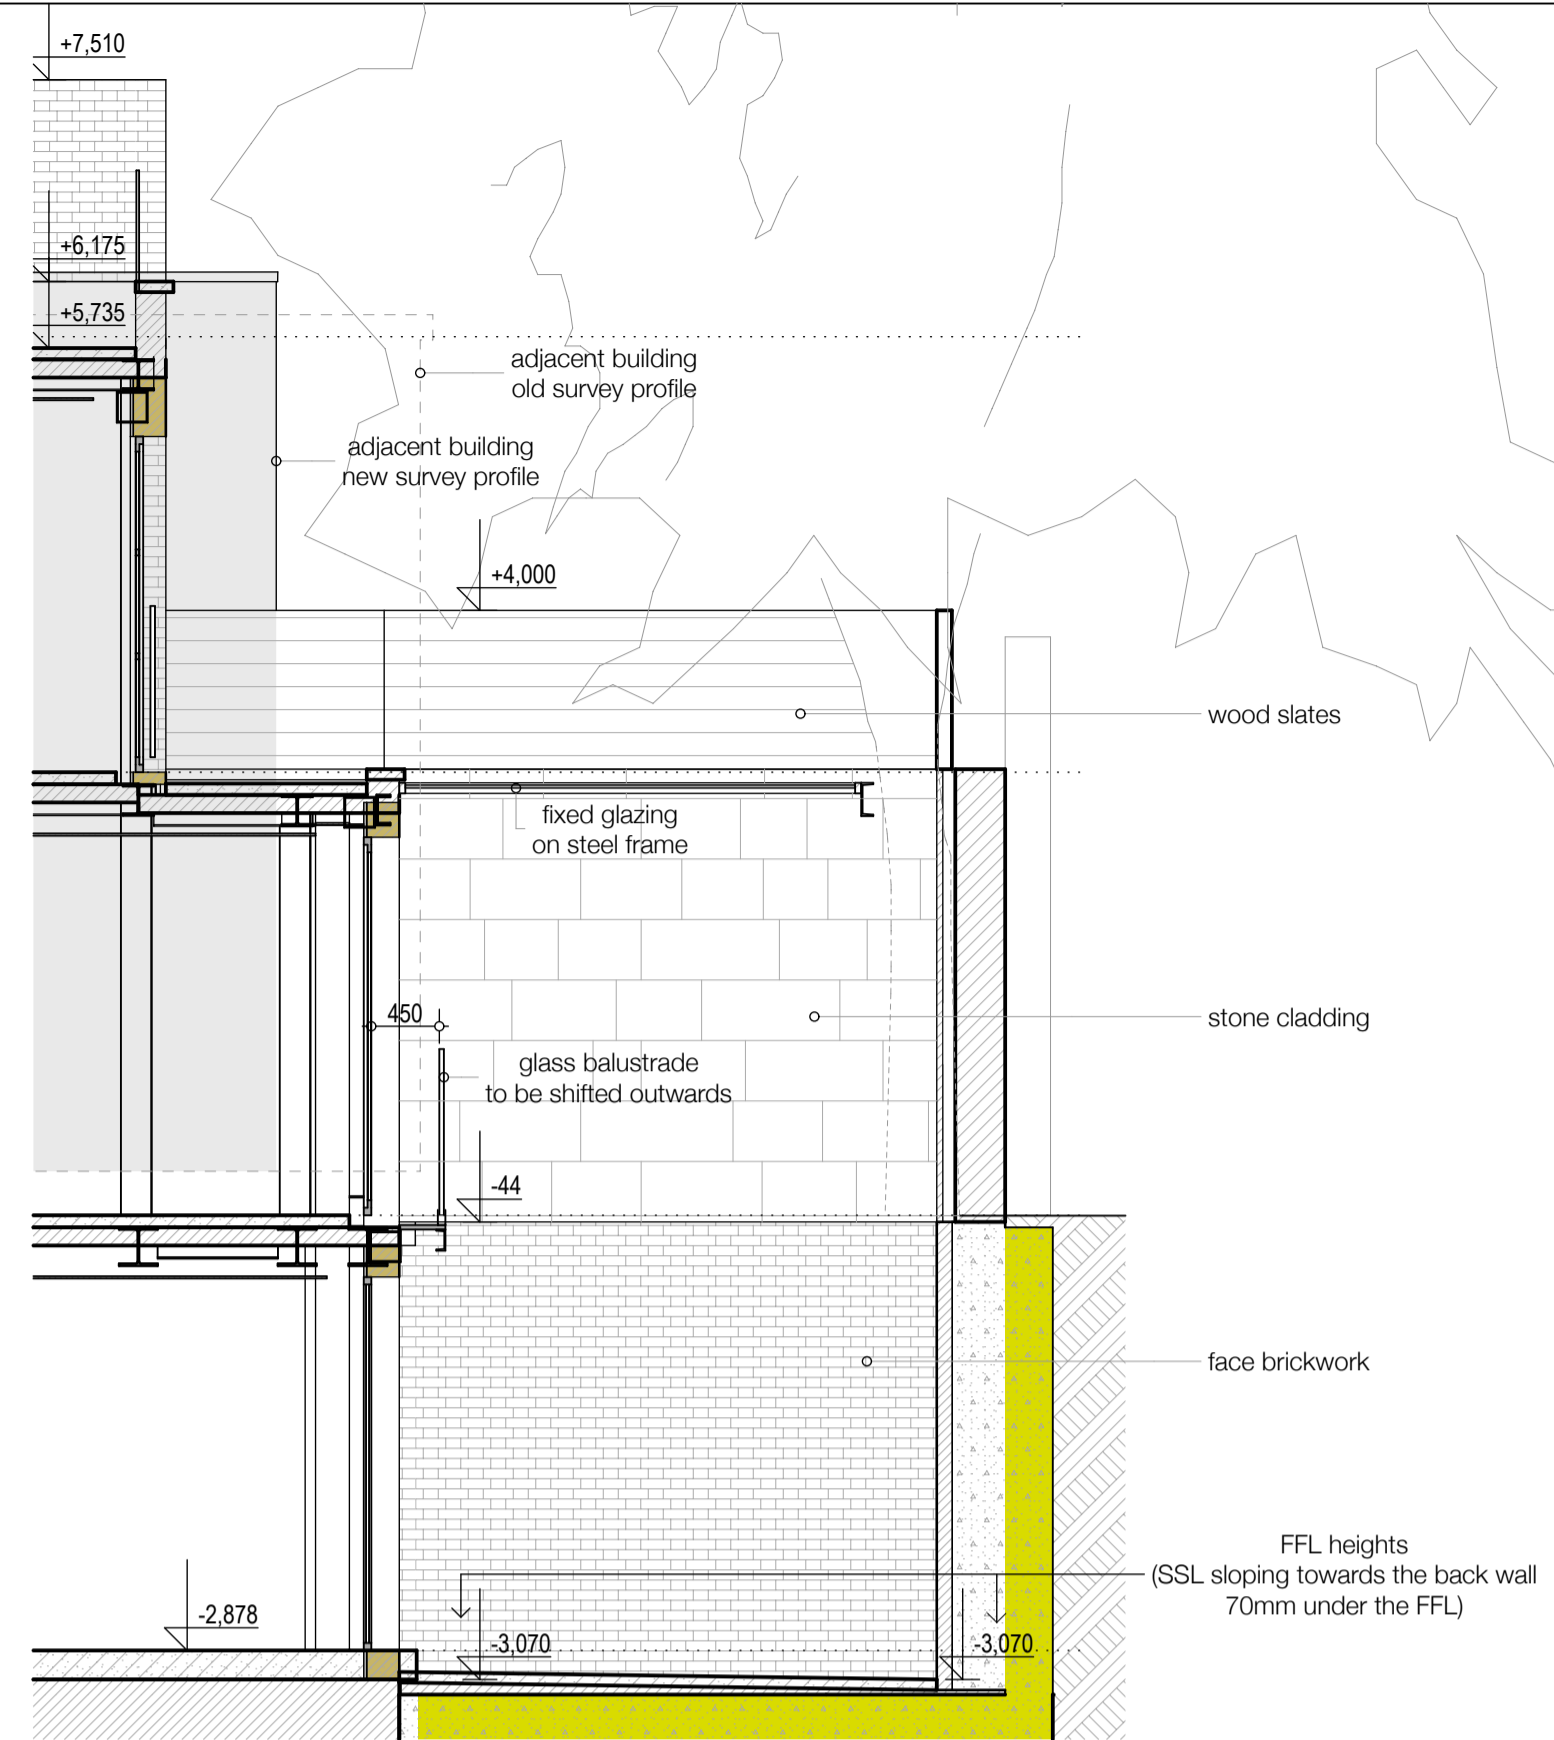


WEST ELEVATION

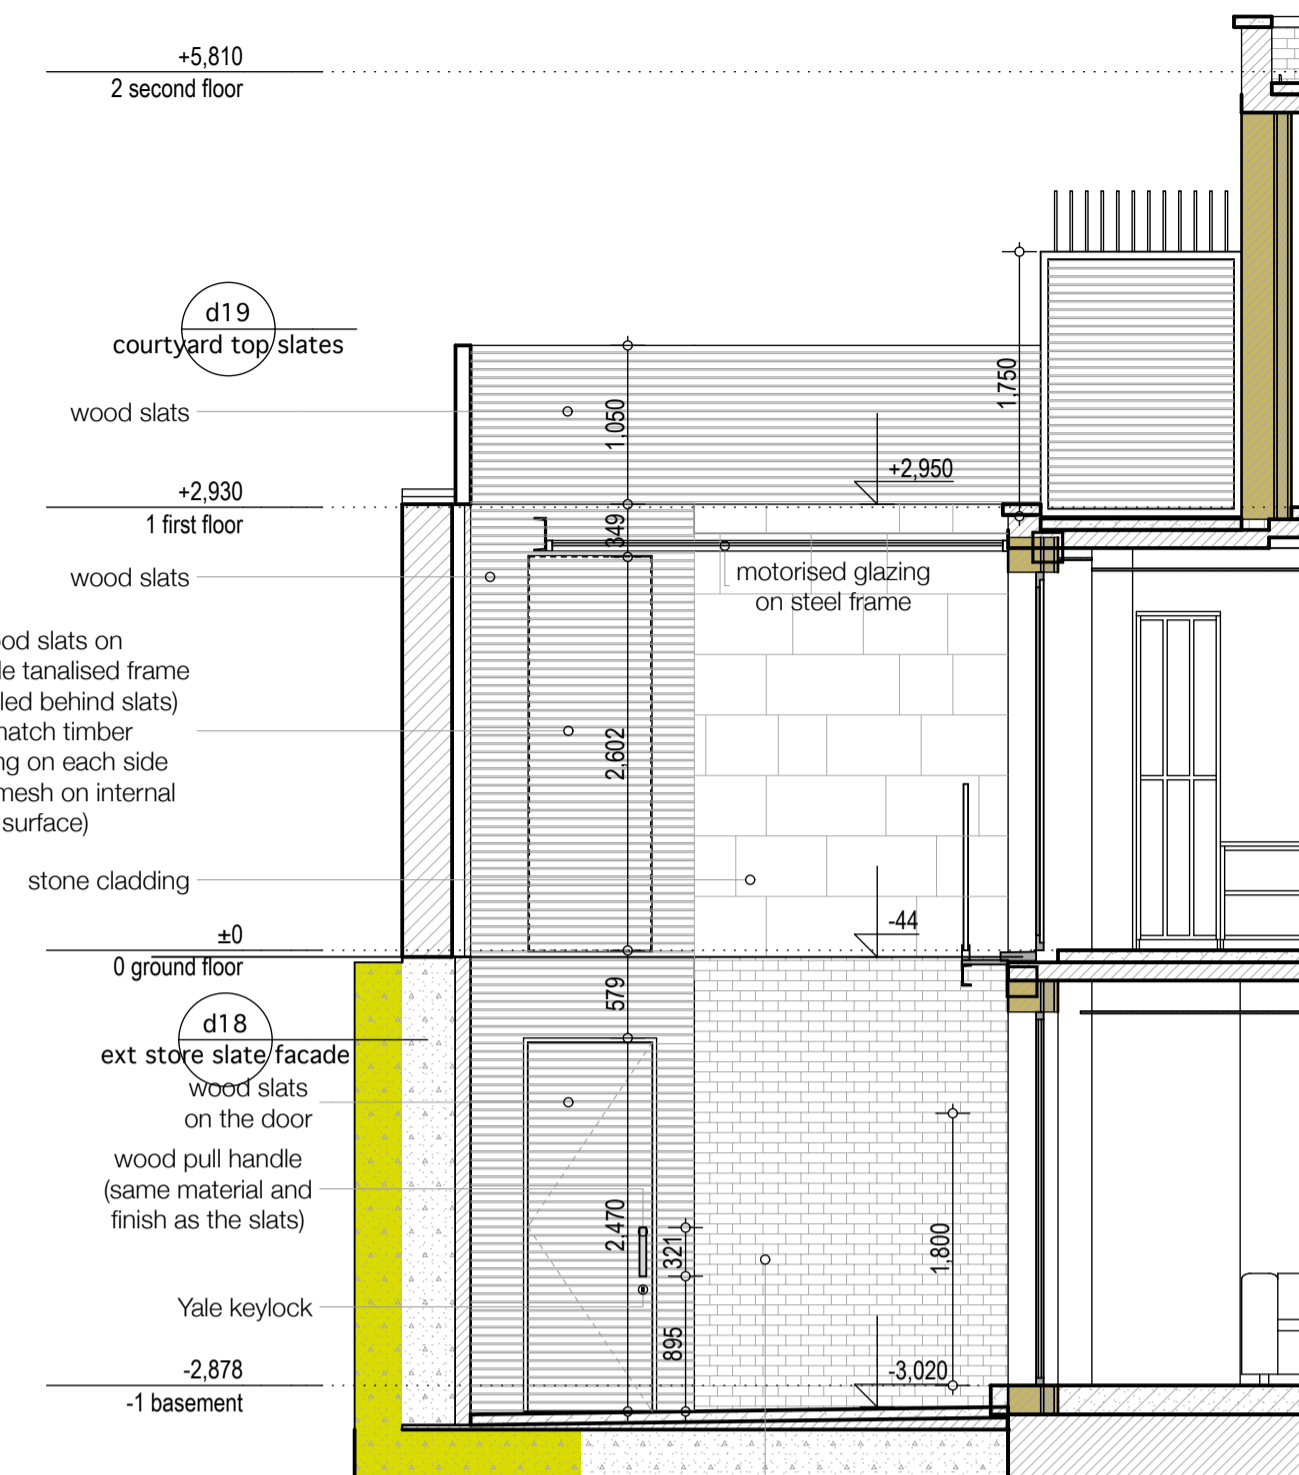


EAST ELEVATION

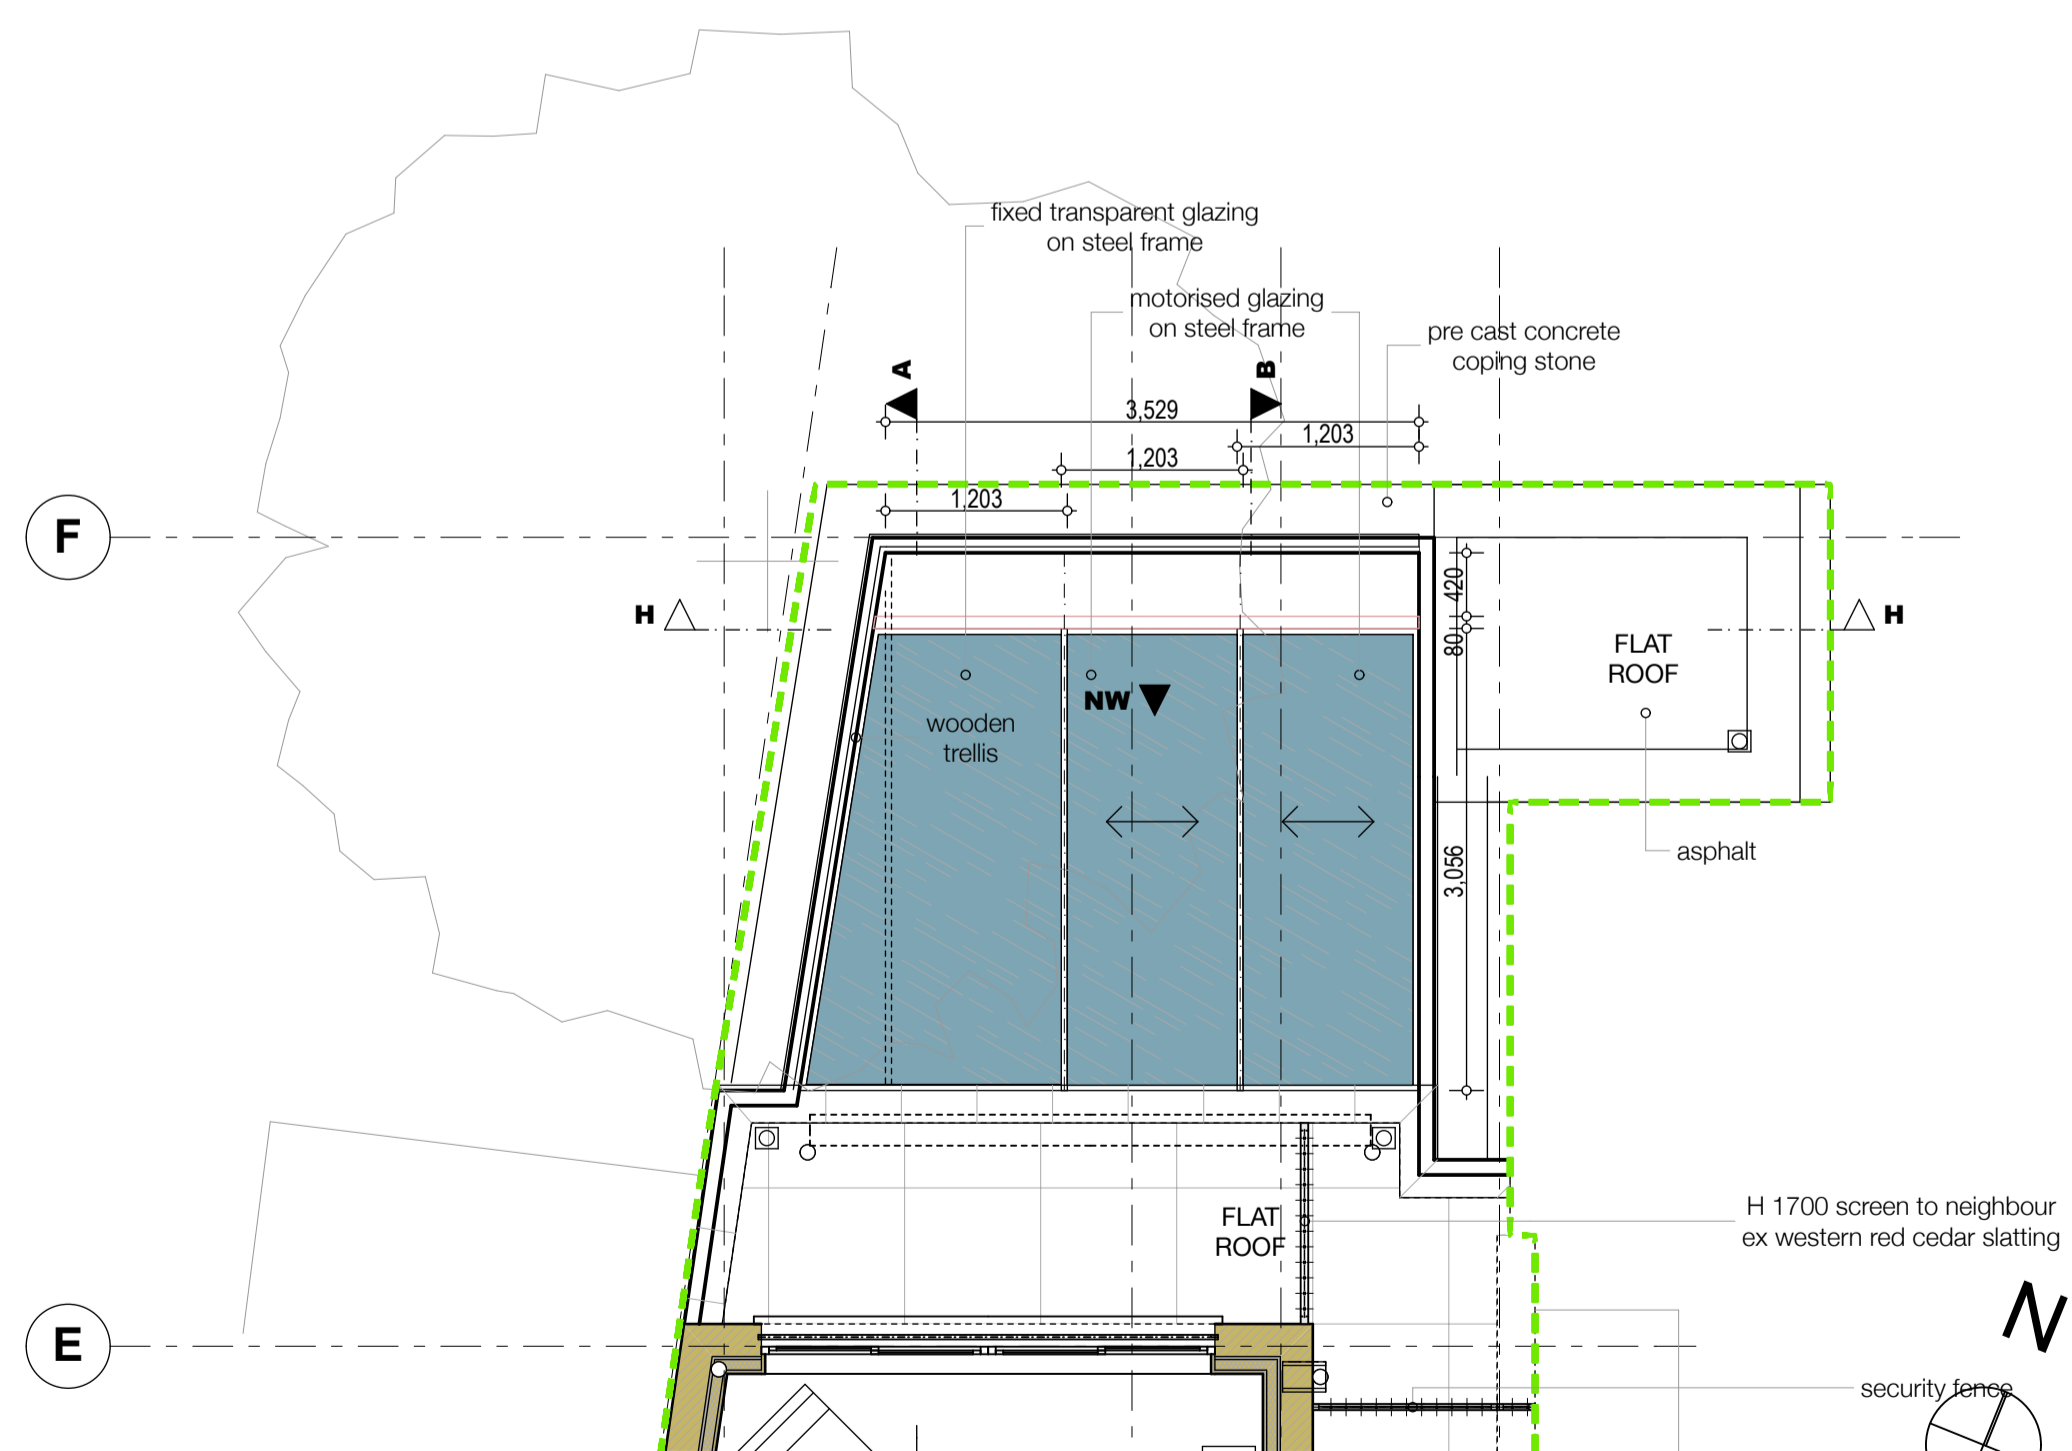

PLAN VIEW

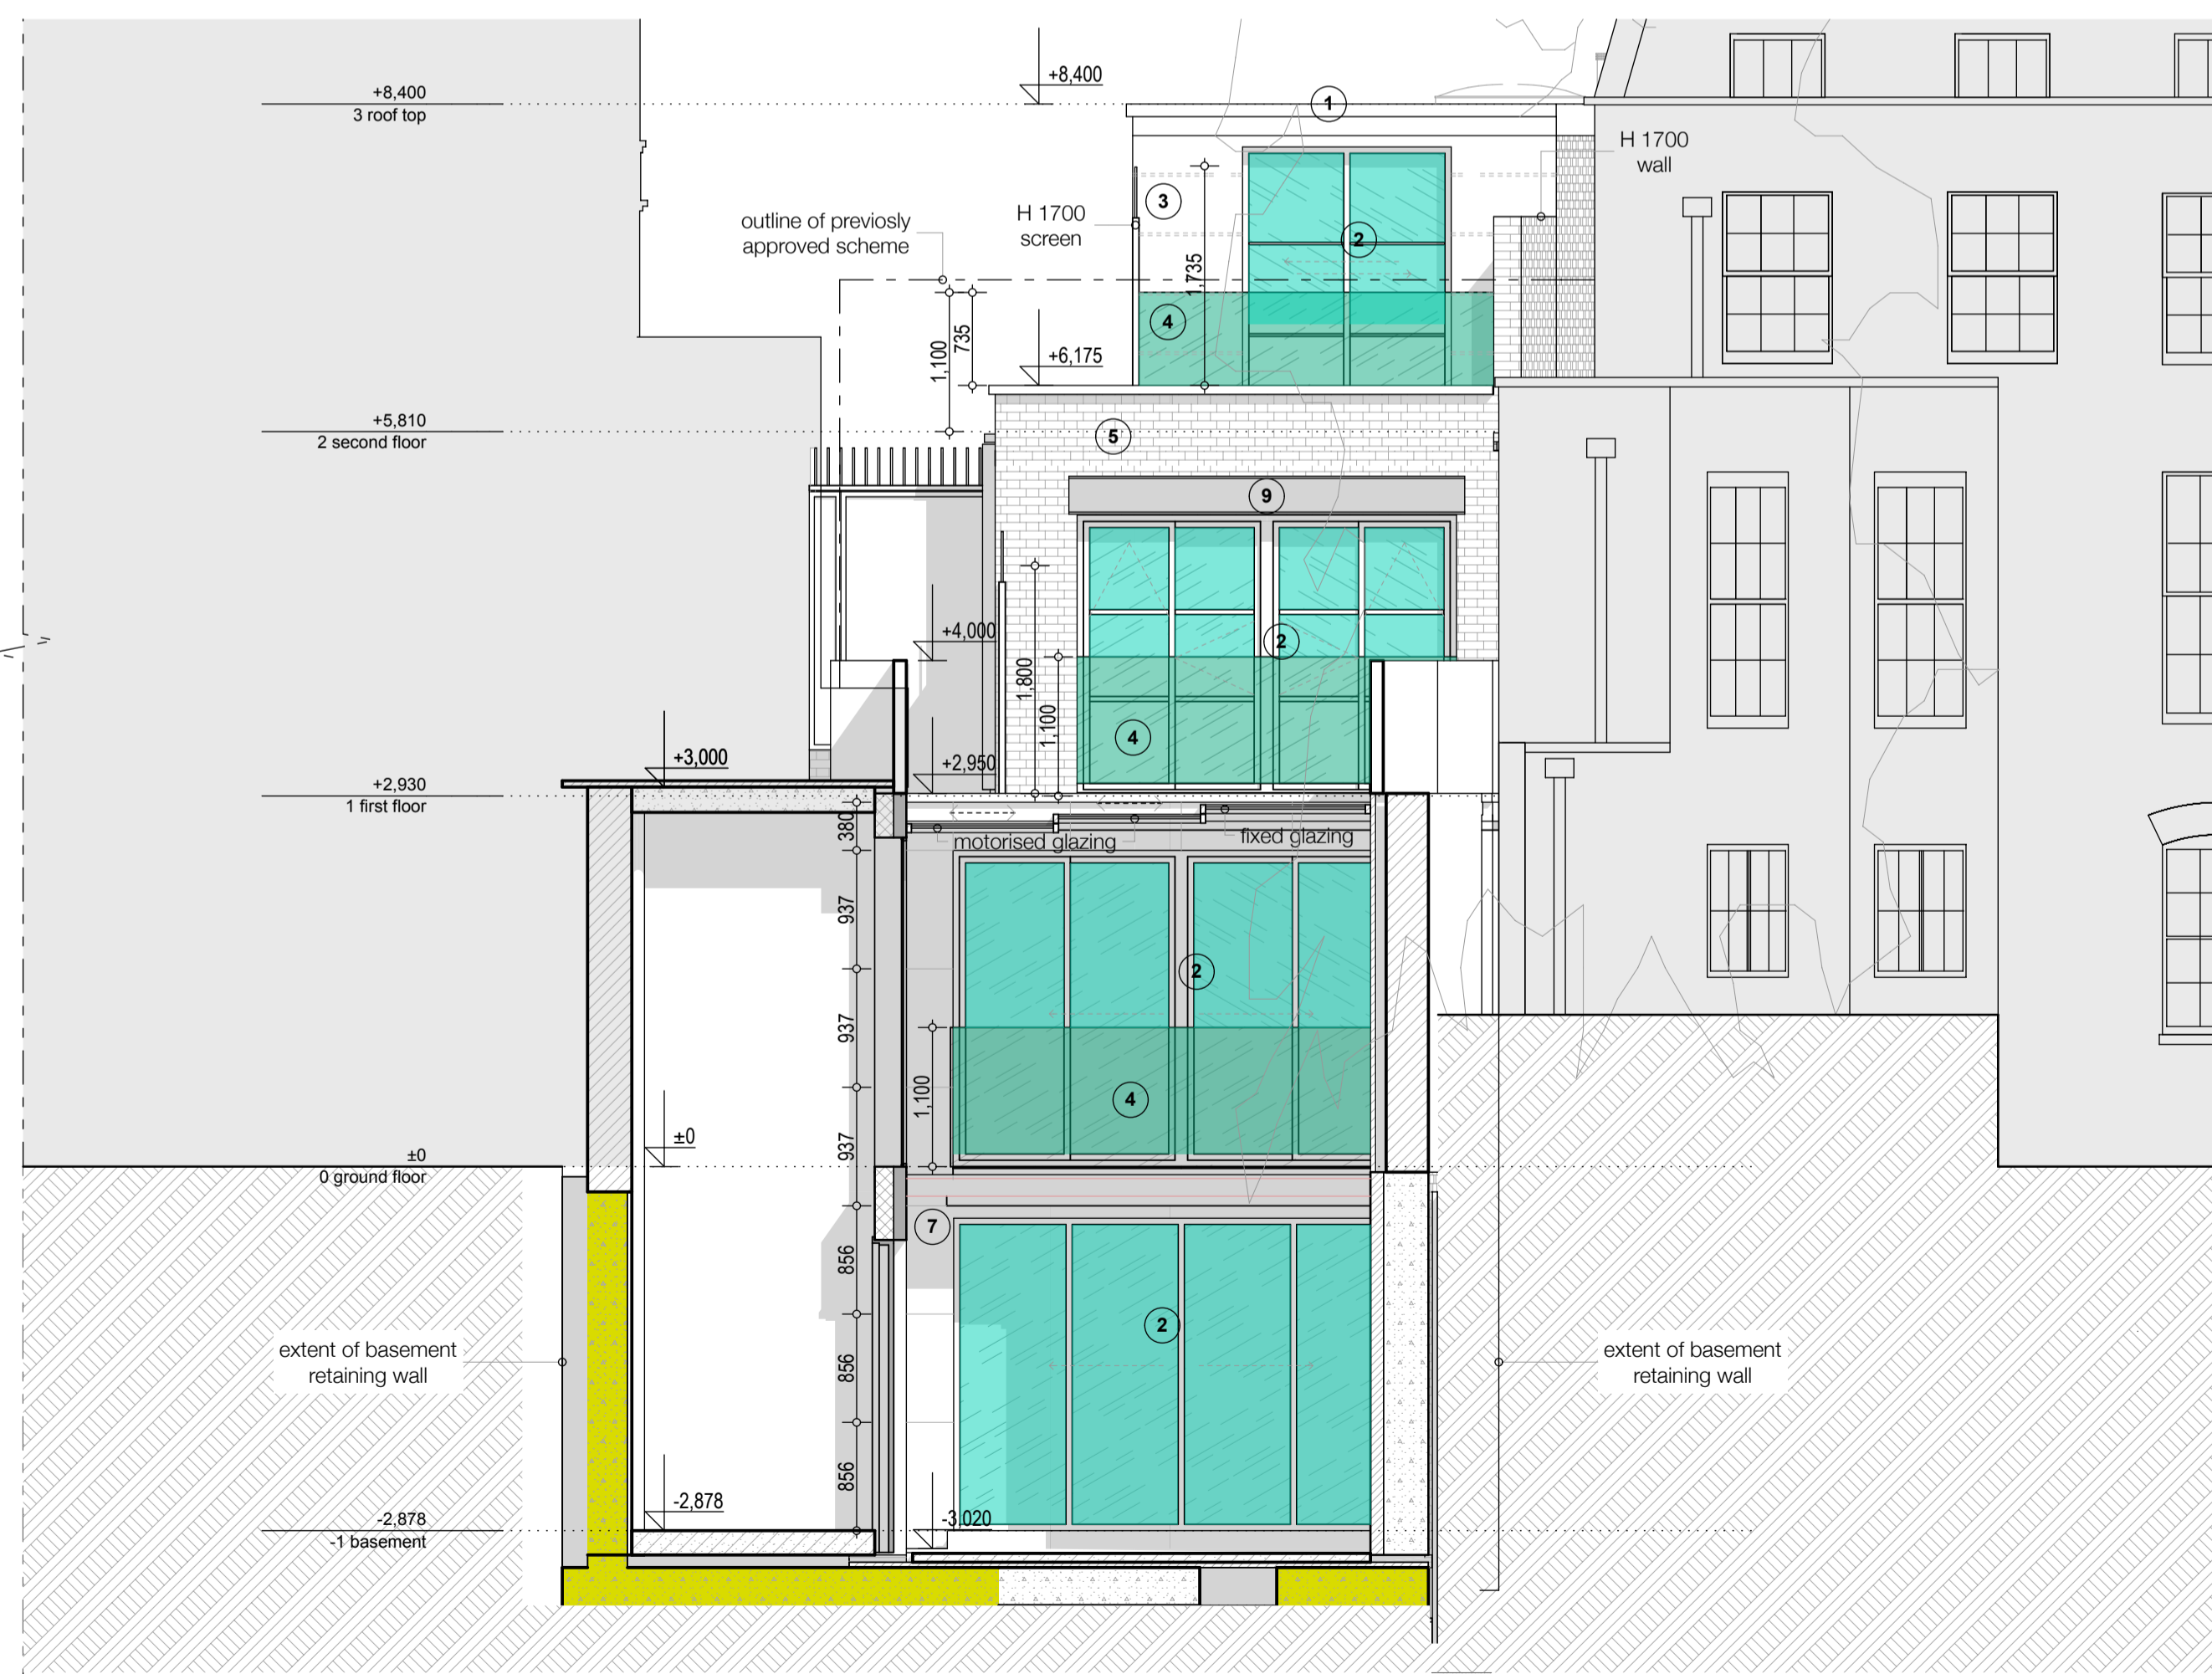

rear elevation
as proposed
NW
1:50

 

- NOTES
1. This drawing must not be scaled
 2. The contractor is to check all dimensions on site

dwg type PLANNING APPLICATION

dwg status L post practical completion

Sacks Maguire Architects
155A Regents Park Road London NW1 8BB
tel. 020 7722 9298 fax 020 7586 9059

Project
28 Perrins Walk, London NW3 6TH

Title
courtyard glazing as proposed

Client
Mr. John Phillips

scale see each drw drawn MF date 05/06/2015

job number drawing number issue

468 PA 004 z