



P2

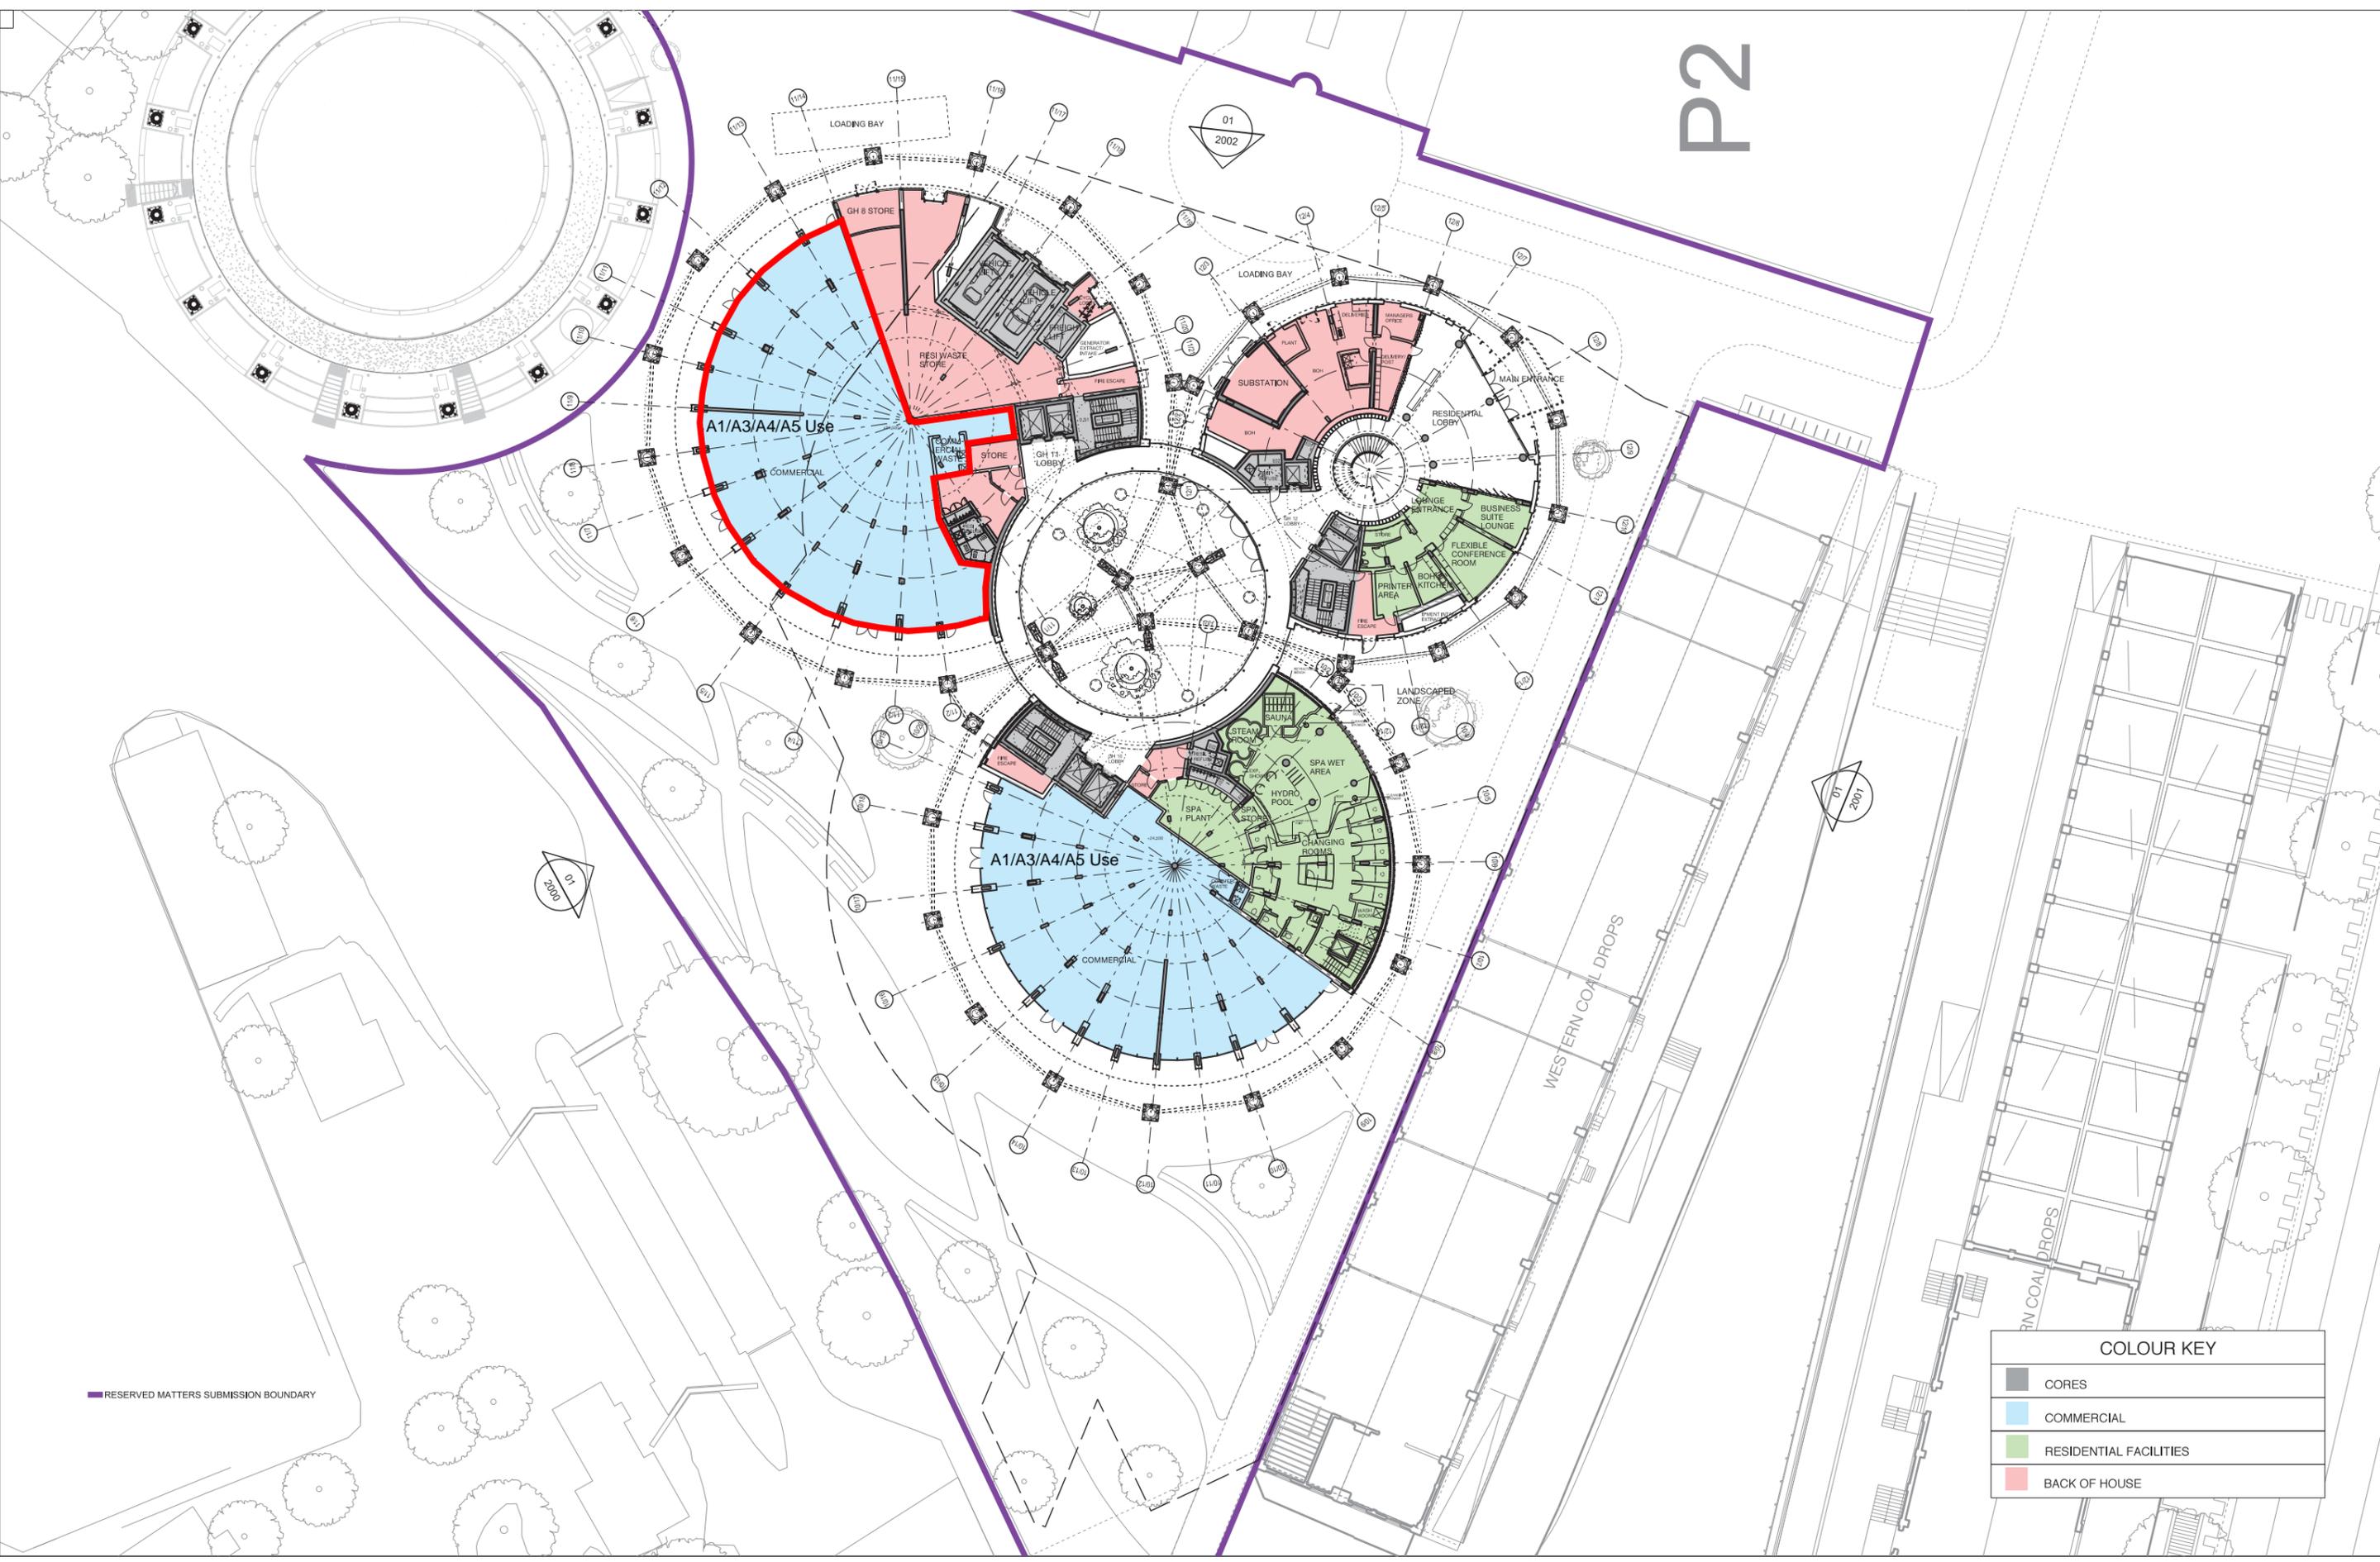


COLOUR KEY	
	CORES
	COMMERCIAL
	RESIDENTIAL FACILITIES
	BACK OF HOUSE

Rev	Date	Description	By	Chkd
P1	19-09-2014	ISSUED FOR APPROVAL	BJP	JL

FOR PLANNING PURPOSES ONLY

 

FOR INFORMATION

 

33 Bowling Green Lane
London
EC1R 0BJ

WilkinsonEyre.Architects

+44 (0) 20 7608 7900 T
+44 (0) 20 7608 7901 F
www.wilkinsoneyre.com

Project: KING'S CROSS GAS HOLDER TRIPLETS

Title: EXISTING GROUND FLOOR PLAN

Scale: 1:500 @ A3
Drawing and CAD File Number: EX01
Rev: P1