
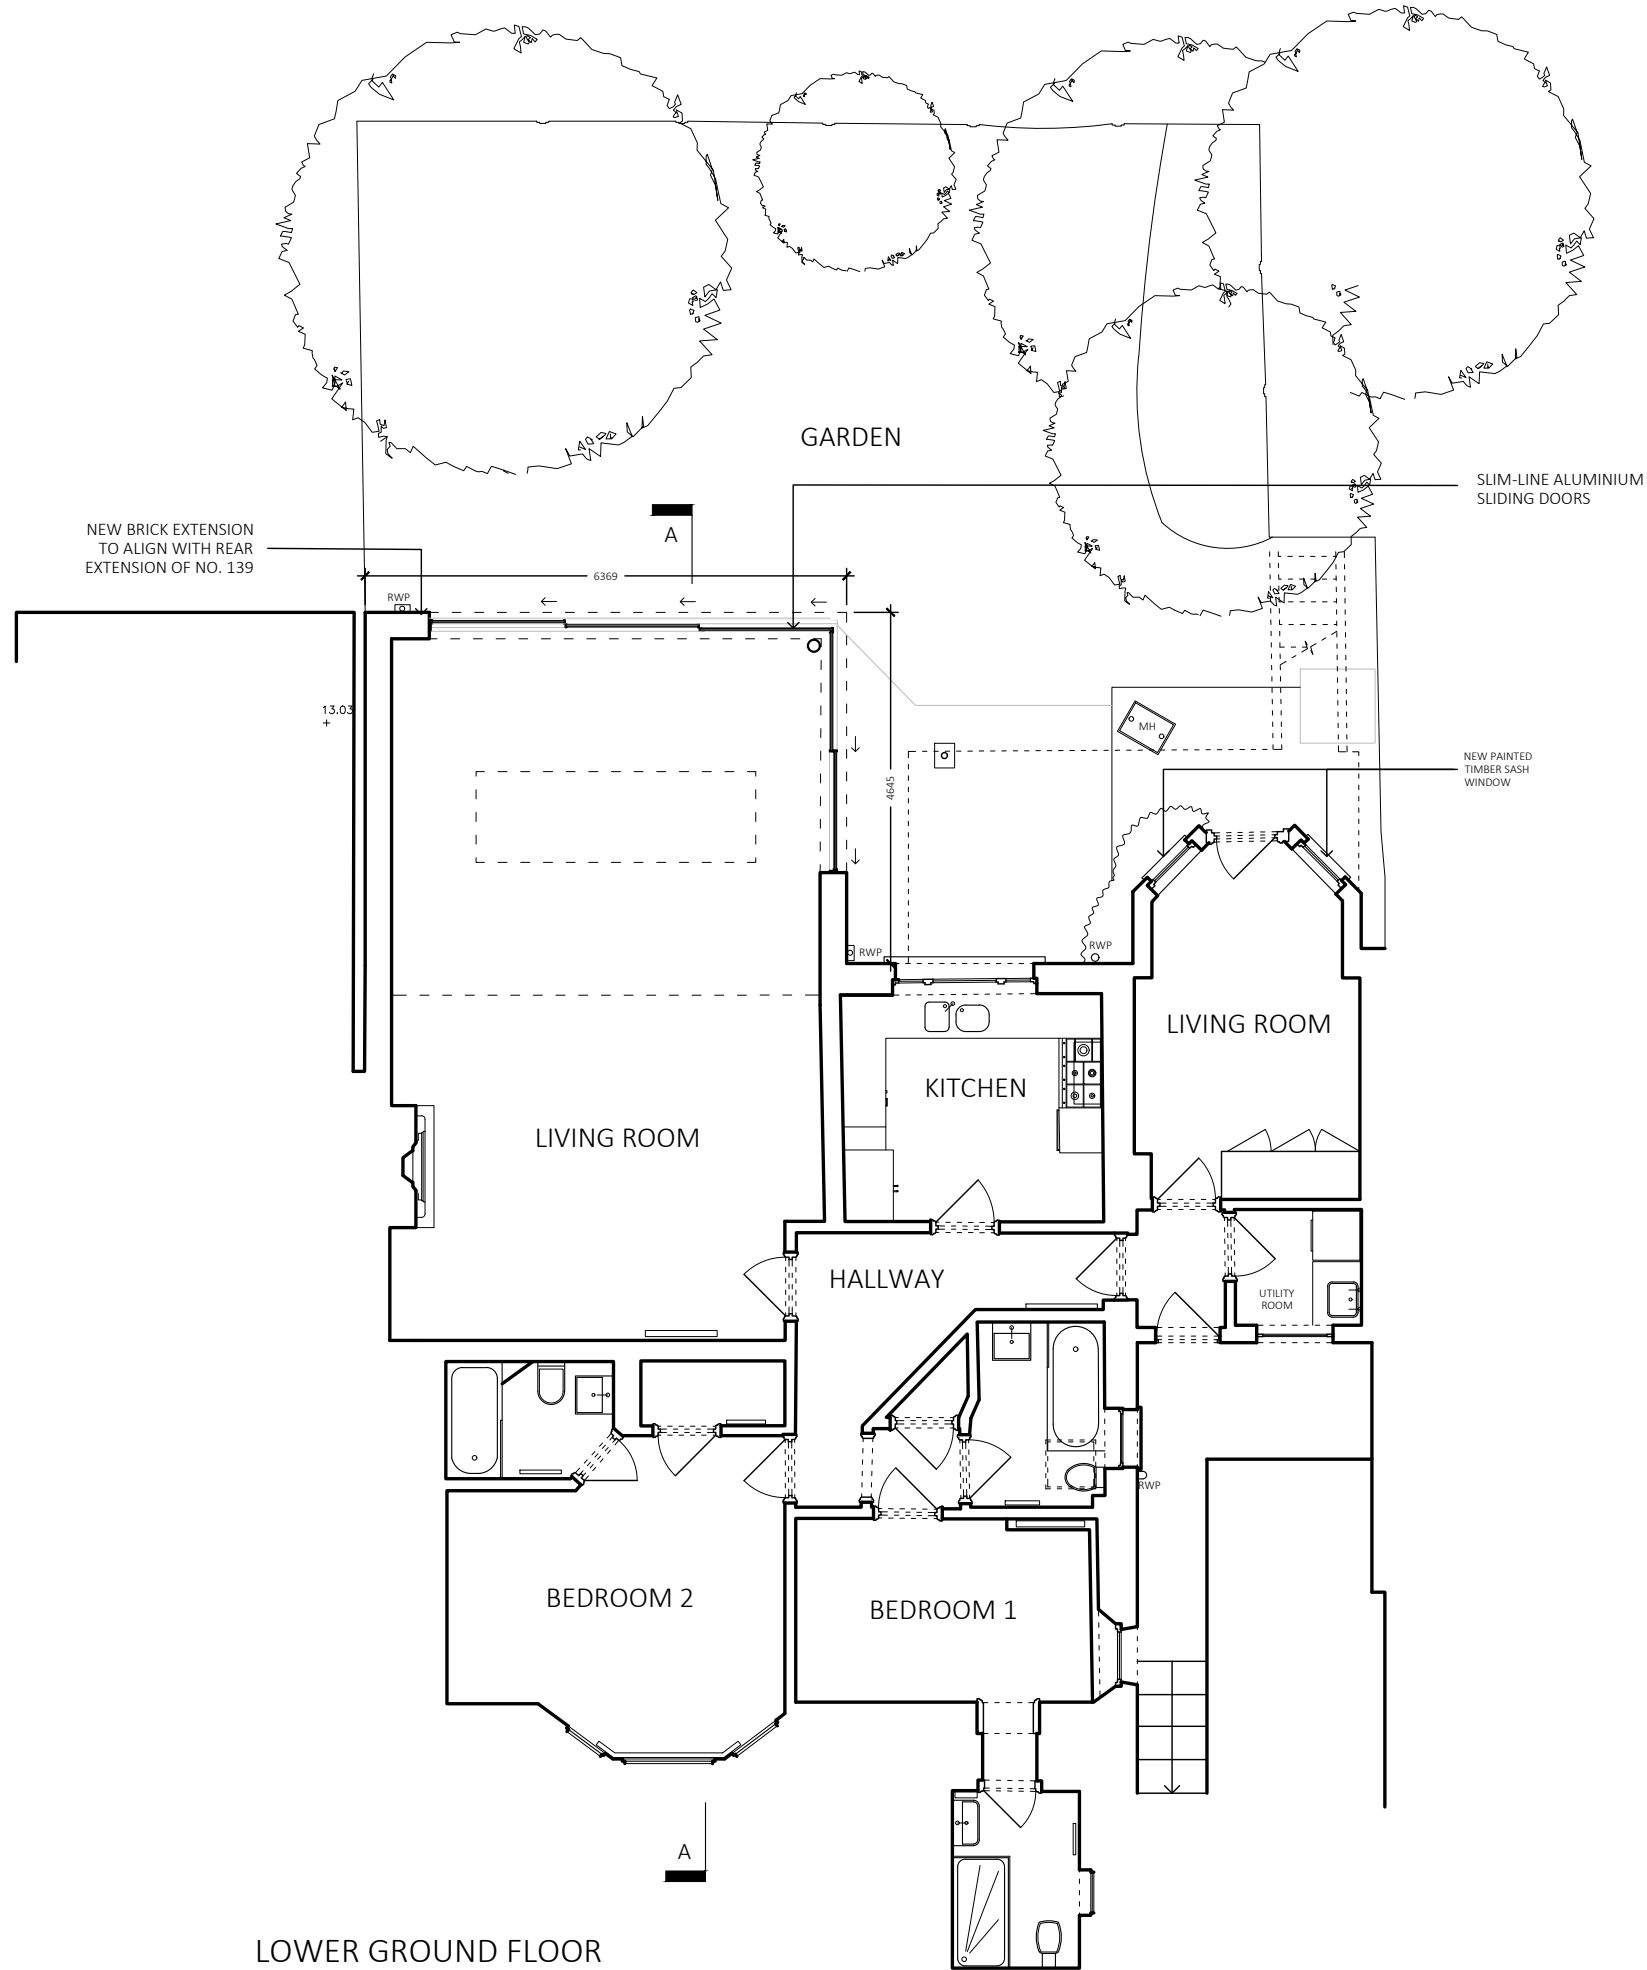


GENERAL NOTES

1. No dimensions to be scaled from this drawing for construction purposes.
 2. This drawing is to be read in conjunction with all other consultants' drawings, specifications and schedules.
 3. Any discrepancies found between this drawing and other documents should be referred immediately to the architect and consultants.
 4. This drawing should be removed from currency immediately after a revised version is issued.
 5. All dimensions are in millimetres.
- Nash Baker Ltd, trading as Nash Baker Architects. Company Number. 7488262
 Directors: Simon Baker RIBA, Howard Nash ARB

©Copyright Reserved
 This drawing is provided solely for the work stage as stated above, and should not be used for any other purpose. This drawing and its subject matter are the confidential and copyright property of Nash Baker Architects and shall not be copied, reproduced, used or disclosed to others without the express prior written authority of Nash Baker Architects

 

LOWER GROUND FLOOR

REV-A - 12/09/2018 - DIMENSIONS ADDED


Rev	Date	Reason For Issue	Chk
-----	------	------------------	-----

NASH BAKER ARCHITECTS	167-169 KENSINGTON HIGH STREET LONDON, W8 6SH T + 44 (0) 207 229 1558 MAIL@NASHBAKER.CO.UK WWW.NASHBAKER.CO.UK		
	PROJECT	141 KING HENRY'S ROAD LONDON NW3 3RD	
DRAWING TITLE	LOWER GROUND FLOOR PLAN AS PROPOSED		
JOB NUMBER	1746	DRAWING NUMBER	301
DRAWN	DS	CHECKED	SB
SCALE	1:100	PAPER SIZE	A3
DATE	23/07/2018	REVISION	A

GENERAL NOTES

1. No dimensions to be scaled from this drawing for construction purposes.
 2. This drawing is to be read in conjunction with all other consultants' drawings, specifications and schedules.
 3. Any discrepancies found between this drawing and other documents should be referred immediately to the architect and consultants.
 4. This drawing should be removed from currency immediately after a revised version is issued.
 5. All dimensions are in millimetres.
- Nash Baker Ltd, trading as Nash Baker Architects. Company Number. 7488262
 Directors: Simon Baker RIBA, Howard Nash ARB

©Copyright Reserved
 This drawing is provided solely for the work stage as stated above, and should not be used for any other purpose. This drawing and its subject matter are the confidential and copyright property of Nash Baker Architects and shall not be copied, reproduced, used or disclosed to others without the express prior written authority of Nash Baker Architects

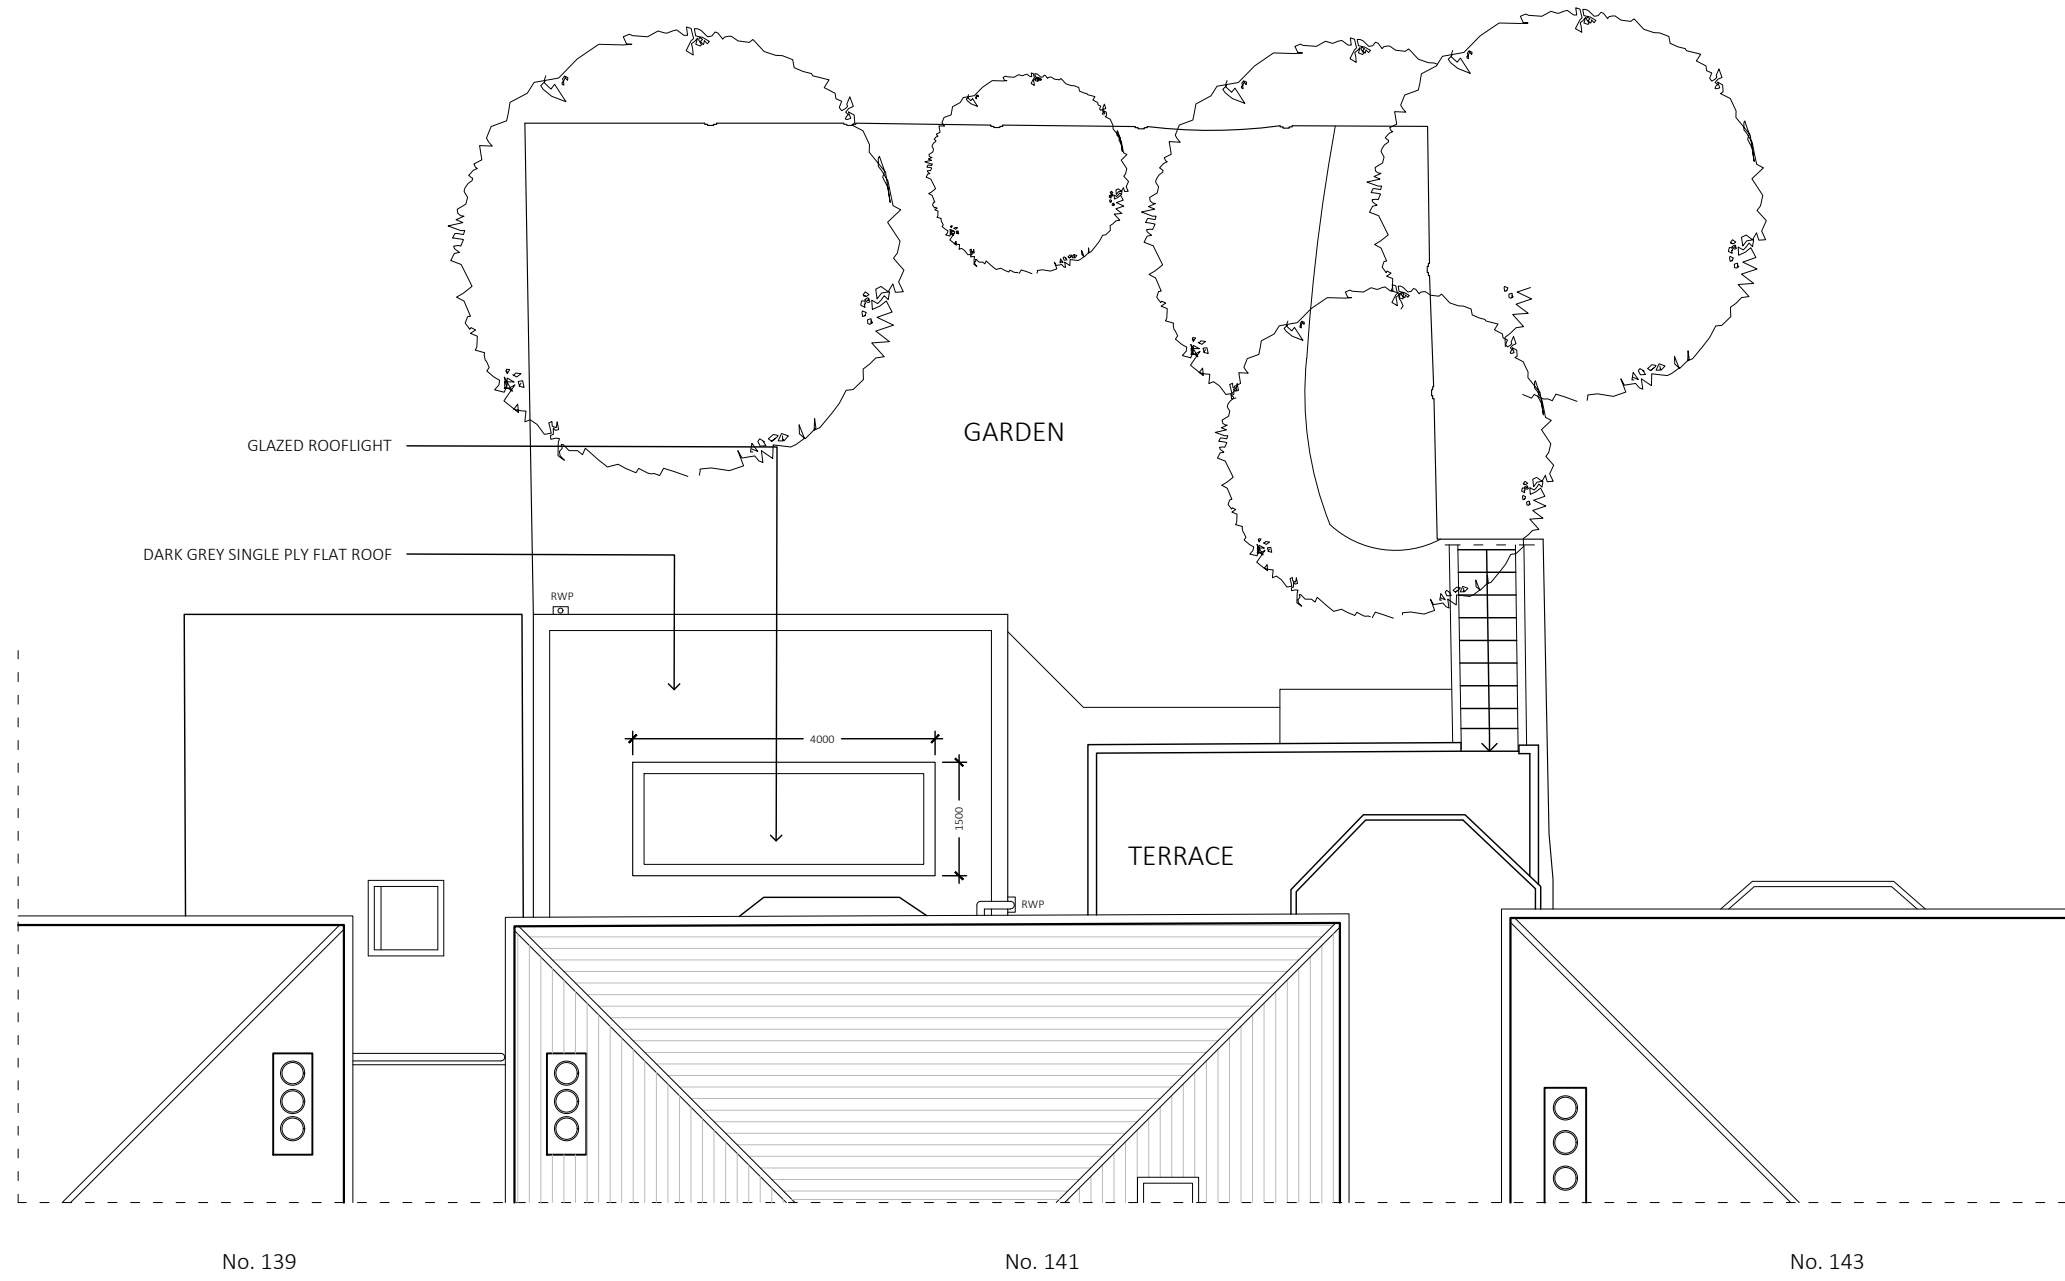

ROOF PLAN

REV-A - 12/09/2018 - ROOFLIGHT AMENDED & DIMENSIONS ADDED


Rev	Date	Reason For Issue	Chk
-----	------	------------------	-----

NASH BAKER ARCHITECTS	167-169 KENSINGTON HIGH STREET LONDON, W8 6SH T + 44 (0) 207 229 1558 MAIL@NASHBAKER.CO.UK WWW.NASHBAKER.CO.UK		
	PROJECT	141 KING HENRY'S ROAD LONDON NW3 3RD	
DRAWING TITLE	ROOF PLAN AS PROPOSED		
JOB NUMBER	1746	DRAWING NUMBER	302
DRAWN	DS	CHECKED	SB
SCALE	1:100	PAPER SIZE	A3
DATE	23/07/2018	REVISION	A


GENERAL NOTES

1. No dimensions to be scaled from this drawing for construction purposes.
 2. This drawing is to be read in conjunction with all other consultants' drawings, specifications and schedules.
 3. Any discrepancies found between this drawing and other documents should be referred immediately to the architect and consultants.
 4. This drawing should be removed from currency immediately after a revised version is issued.
 5. All dimensions are in millimetres.
- Nash Baker Ltd, trading as Nash Baker Architects. Company Number. 7488262
 Directors: Simon Baker RIBA, Howard Nash ARB


©Copyright Reserved
 This drawing is provided solely for the work stage as stated above, and should not be used for any other purpose. This drawing and its subject matter are the confidential and copyright property of Nash Baker Architects and shall not be copied, reproduced, used or disclosed to others without the express prior written authority of Nash Baker Architects

 

REAR ELEVATION

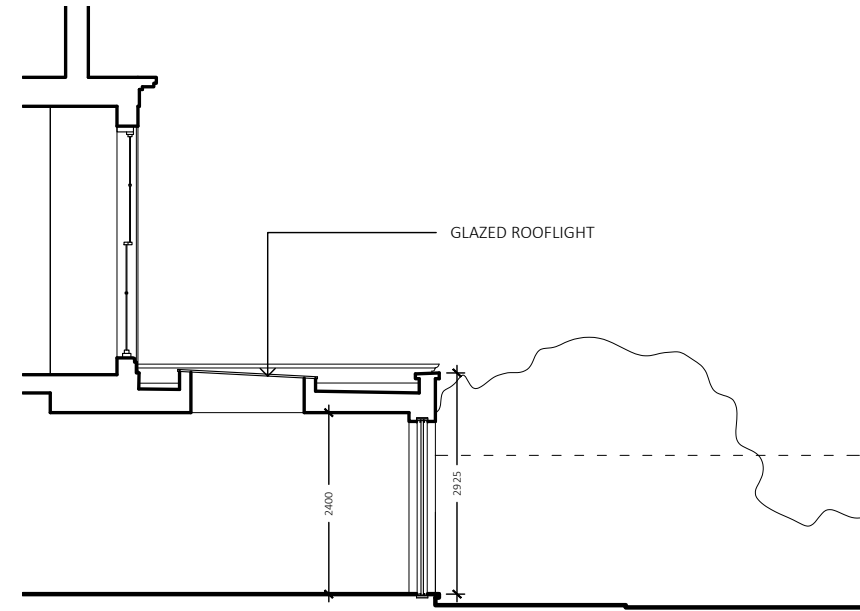

SECTION A-A

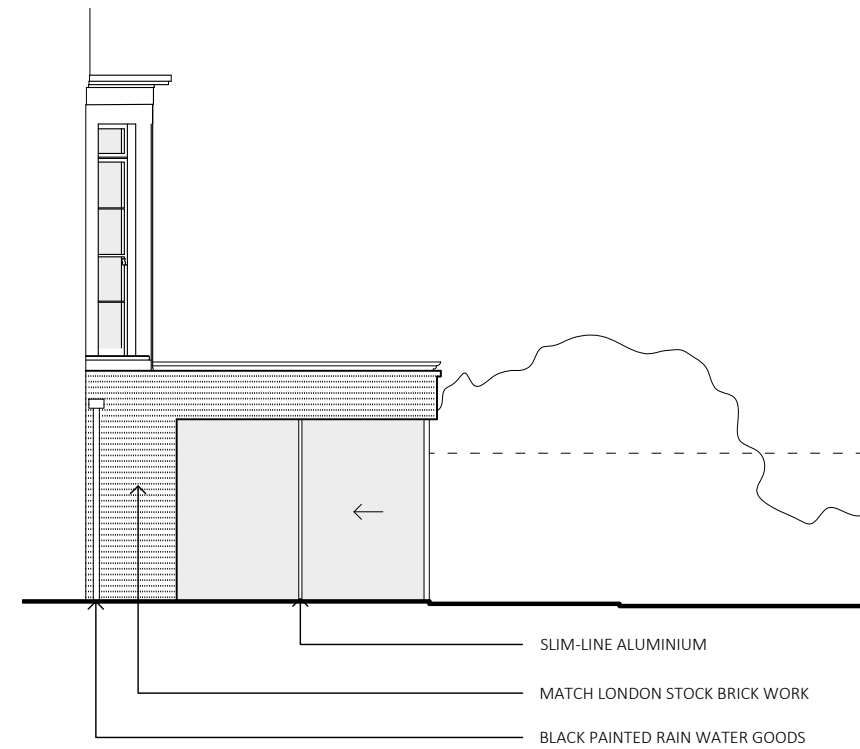

SIDE ELEVATION

REV-A - 12/09/2018 - ROOFLIGHT AMENDED & DIMENSIONS ADDED

Rev	Date	Reason For Issue	Chk
-----	------	------------------	-----

NASH BAKER ARCHITECTS	167-169 KENSINGTON HIGH STREET LONDON, W8 6SH		
	T + 44 (0) 207 229 1558 MAIL@NASHBAKER.CO.UK WWW.NASHBAKER.CO.UK		
PROJECT	141 KING HENRY'S ROAD LONDON NW3 3RD		
DRAWING TITLE	ELEVATIONS AS PROPOSED SECTION A-A AS PROPOSED		
JOB NUMBER	1746	DRAWING NUMBER	303
DRAWN	DS	CHECKED	SB
SCALE	1:100	PAPER SIZE	A3
DATE	23/07/2018	REVISION	A