


- Trees Key**
- ① Neighbours trees
 - ② Small trees on site
 - ③ Hedges and plants on site
 - (T1) Neighbours trees to be removed or pruned
 - (T2) Site Plants to be removed

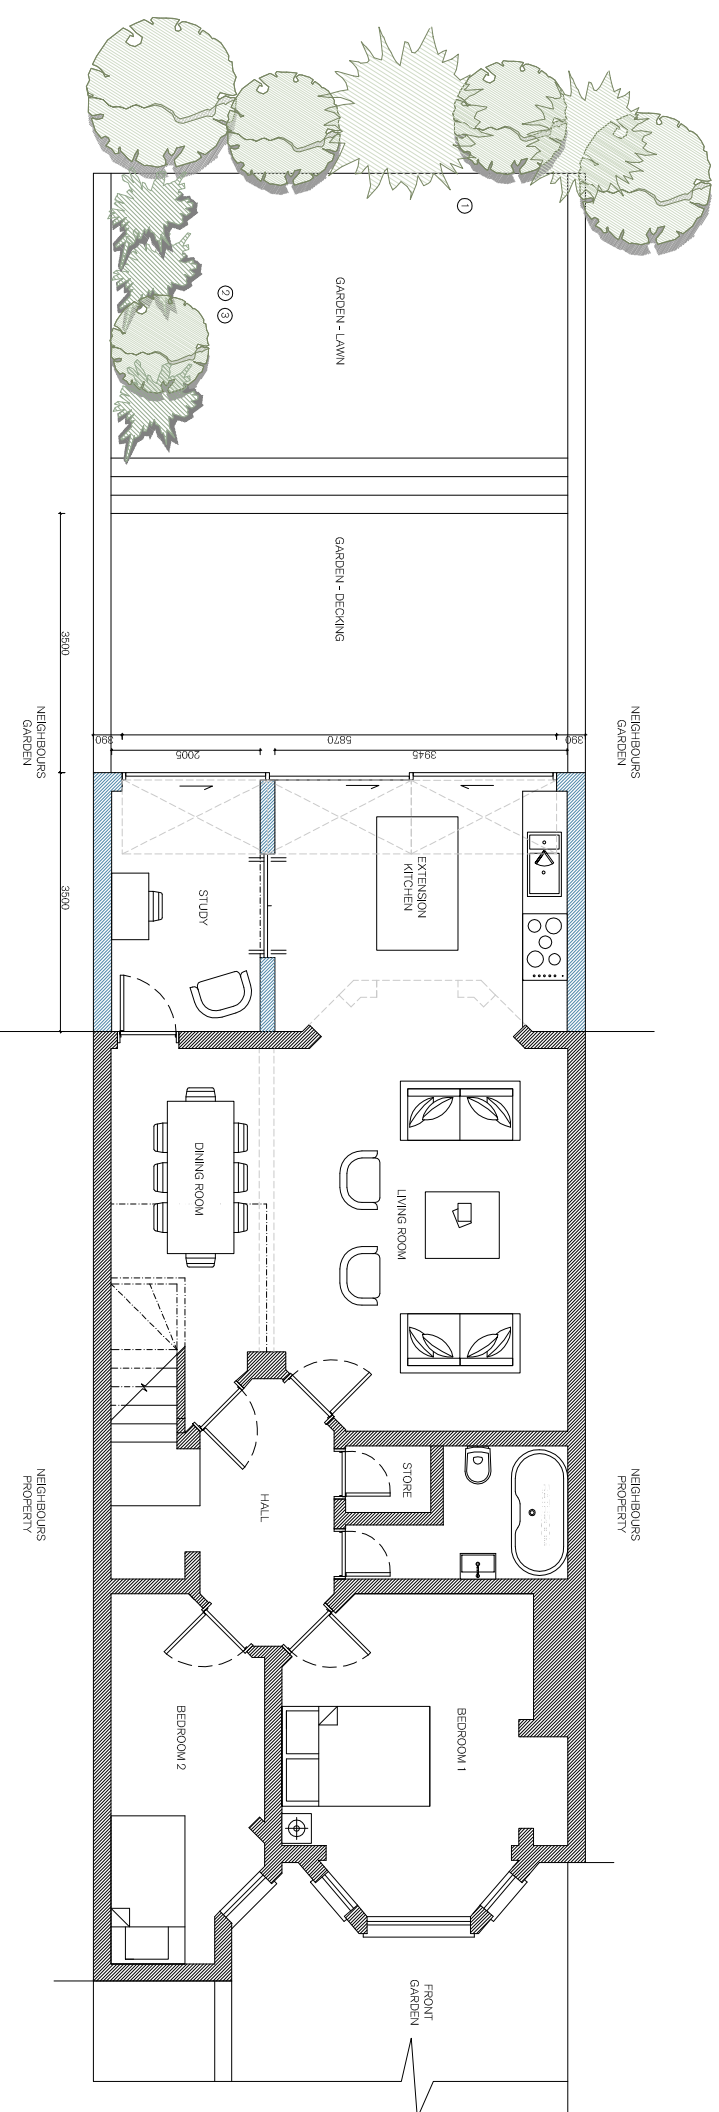

THIS DRAWING IS THE COPYRIGHT OF JDA AND SHOULD NOT BE COPIED OR REPRODUCED WITHOUT THE WRITTEN PERMISSION OF JDA. IT IS TO BE USED ONLY FOR THE PROJECT AND SCALE OF THE DRAWING EXCEPT FOR PLANNING PURPOSES. THIS DRAWING MUST BE READ IN CONJUNCTION WITH THE SPECIFICATION OF WORKS. ALL WORKS MUST BE CARRIED OUT IN ACCORDANCE WITH THE STATUTORY AUTHORITIES.

CAD File:
01217-P-00

Notes:



Revision	Date	Details	Revised By	Checked By
A	13/09/18	Extension depth dimension amended	CV	TD

Project Name:
32 FAIRHAZEL GARDENS
Drawing Name:
PROPOSED TREES PLAN
Client:
M/R M MCKESSAR & MS L HARRICKS
Status:
PLANNING
Scale:
1:50 @ A3

Date:
09/07/2018
Drawn By:
CV
Drawing Number:
01217-A01-102
Revision:
A



JDA
CHARTERED ARCHITECTS
Unit 8 Oakover House, 8 Sharnock Park Road,
London, UK, SW8 4BS, T +44 (0)207 886 2200
E jda@jdaarchitects.co.uk W www.jdaarchitects.co.uk