


1 PROPOSED ROOF PLAN

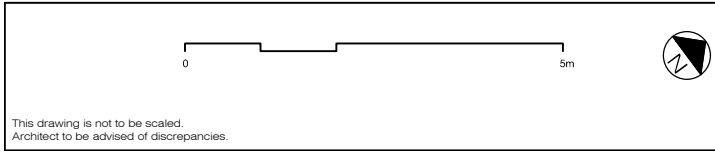

- A 26/7/18 Dormers altered, skylights replace side dormer
- B 1/9/18 Side skylight noted as obscured glass
- C 10/9/18 1 Dormer replaced with a Skylight in Bedroom 3

HUGH TUFFLEY ARCHITECTS 134A Haverstock Hill London NW3 2AY T: +44 20 3195 4048 mail@hughtuffley.com www.hughtuffley.com		PROPOSED ROOF PLAN	
PROJECT 136 Haverstock Hill, NW3 2AY	SCALE 1:100 @ A3	DATE APRIL 2018	STATUS PLANNING
CLIENT Mr. & Mrs. Kennedy	DRAWING NO. 1198-P-103		REVISIONS C

This drawing is not to be scaled.
 Architect to be advised of discrepancies.