



**1** PROPOSED REAR ELEVATION

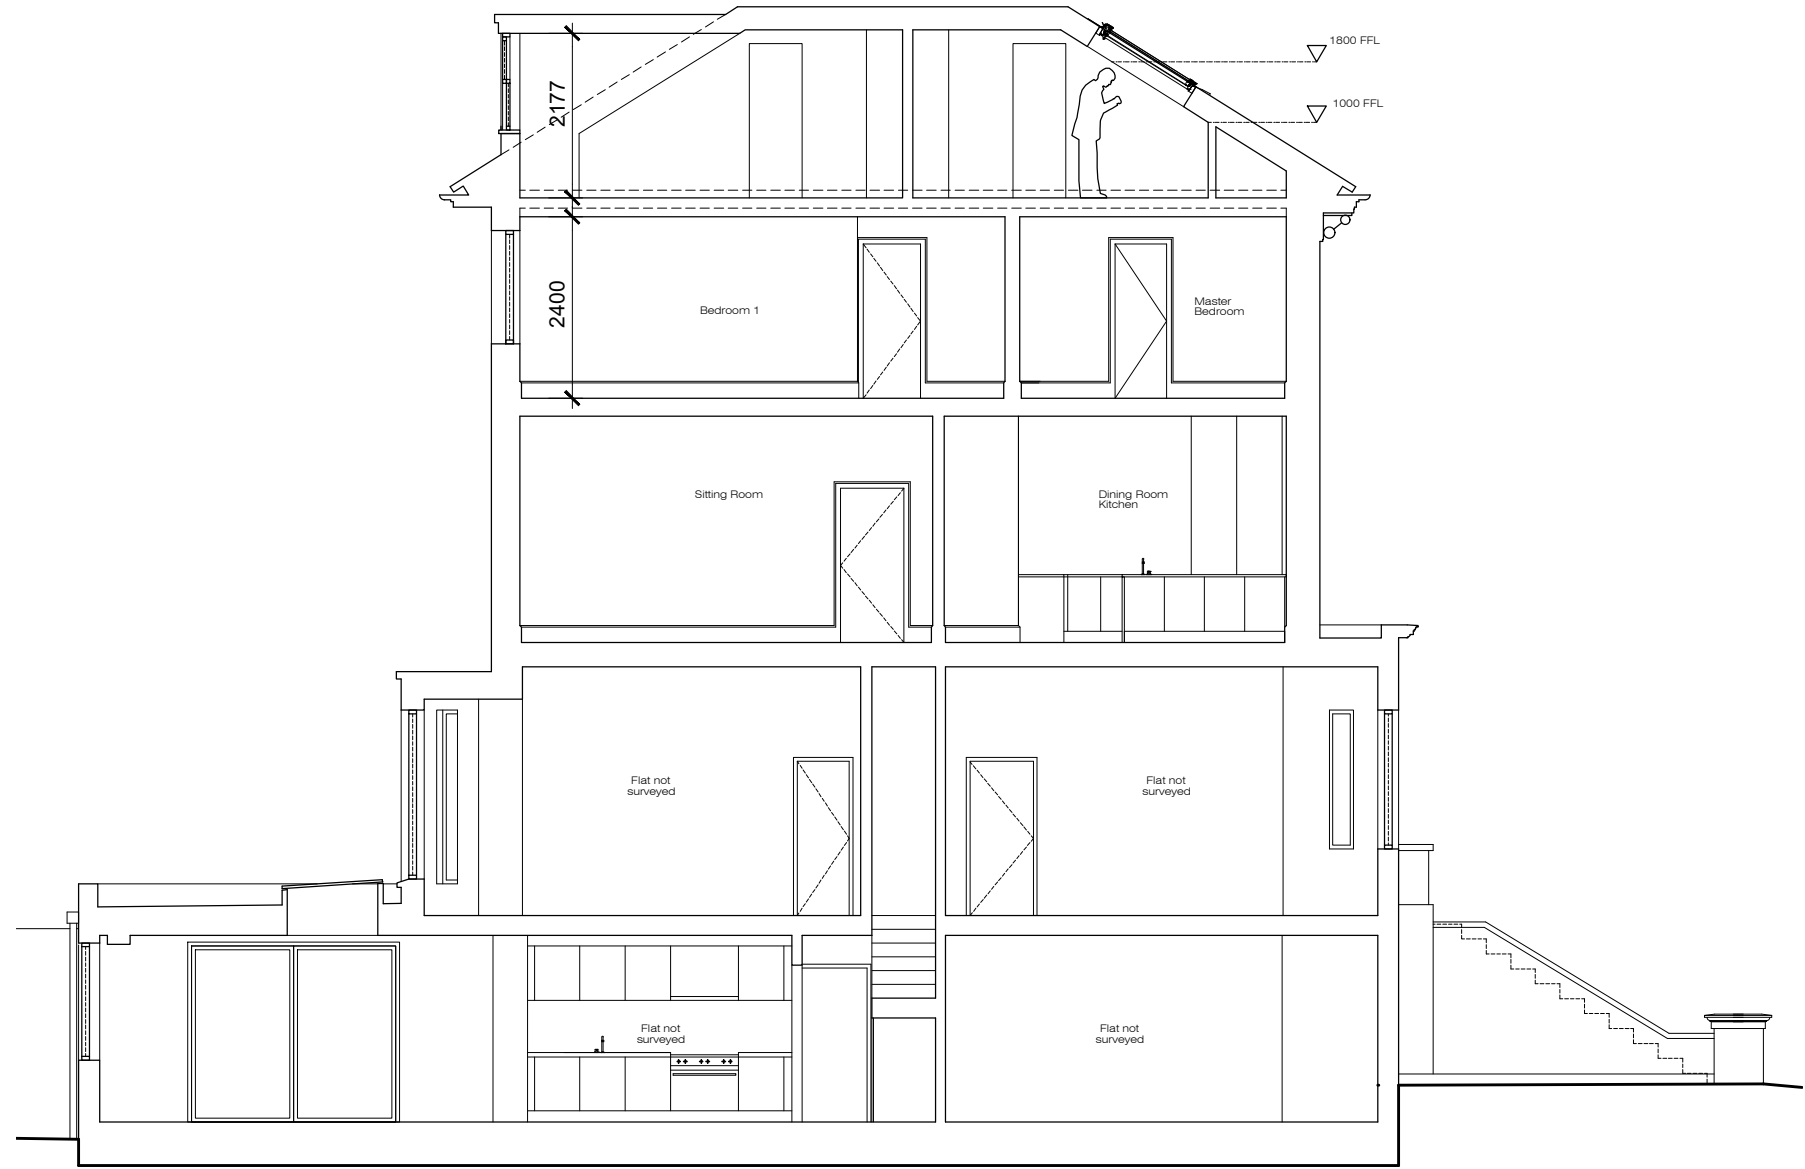

**2** PROPOSED SECTION 1-1

 

This drawing is not to be scaled.  
Architect to be advised of discrepancies.

- A 26/7/18 Rear dormers altered, skylight replaces side dormer
- B 10/8/18 1 Dormer replaced with a Skylight in Bedroom 3

|   |                         |  |                        |
|---|-------------------------|--|------------------------|
| <b>HUGH TUFFLEY ARCHITECTS</b><br>134A Haverstock Hill London NW3 2AY<br>T: +44 20 3195 4048   mail@hughtuffley.com   www.hughtuffley.com |                         | <b>PROPOSED REAR ELEVATION &amp; SECTION 1-1</b> |                        |
| PROJECT<br>136 Haverstock Hill, NW3 2AY   | SCALE<br>1:100 @ A3     | DATE<br>APRIL 2018                               | DISCIPLINE<br>PLANNING |
| CLIENT<br>Mr. & Mrs. Kennedy  | REFERENCE<br>1198-P-106 |  | SHEET NO.<br>B         |