

Comments:


Notes:

Chandelier / Pendant


Semi recessed downlight / D1
"Vabizzuno DCA Incasso orientabile"

General notes:

Do not scale from drawings.
Errors to be reported immediately to the Architect.
To be read in conjunction with all relevant Architects', Services and Structural Engineers' drawings.
All existing site, tree and building information has been compiled from different sources.
All dimensions to be checked on site.

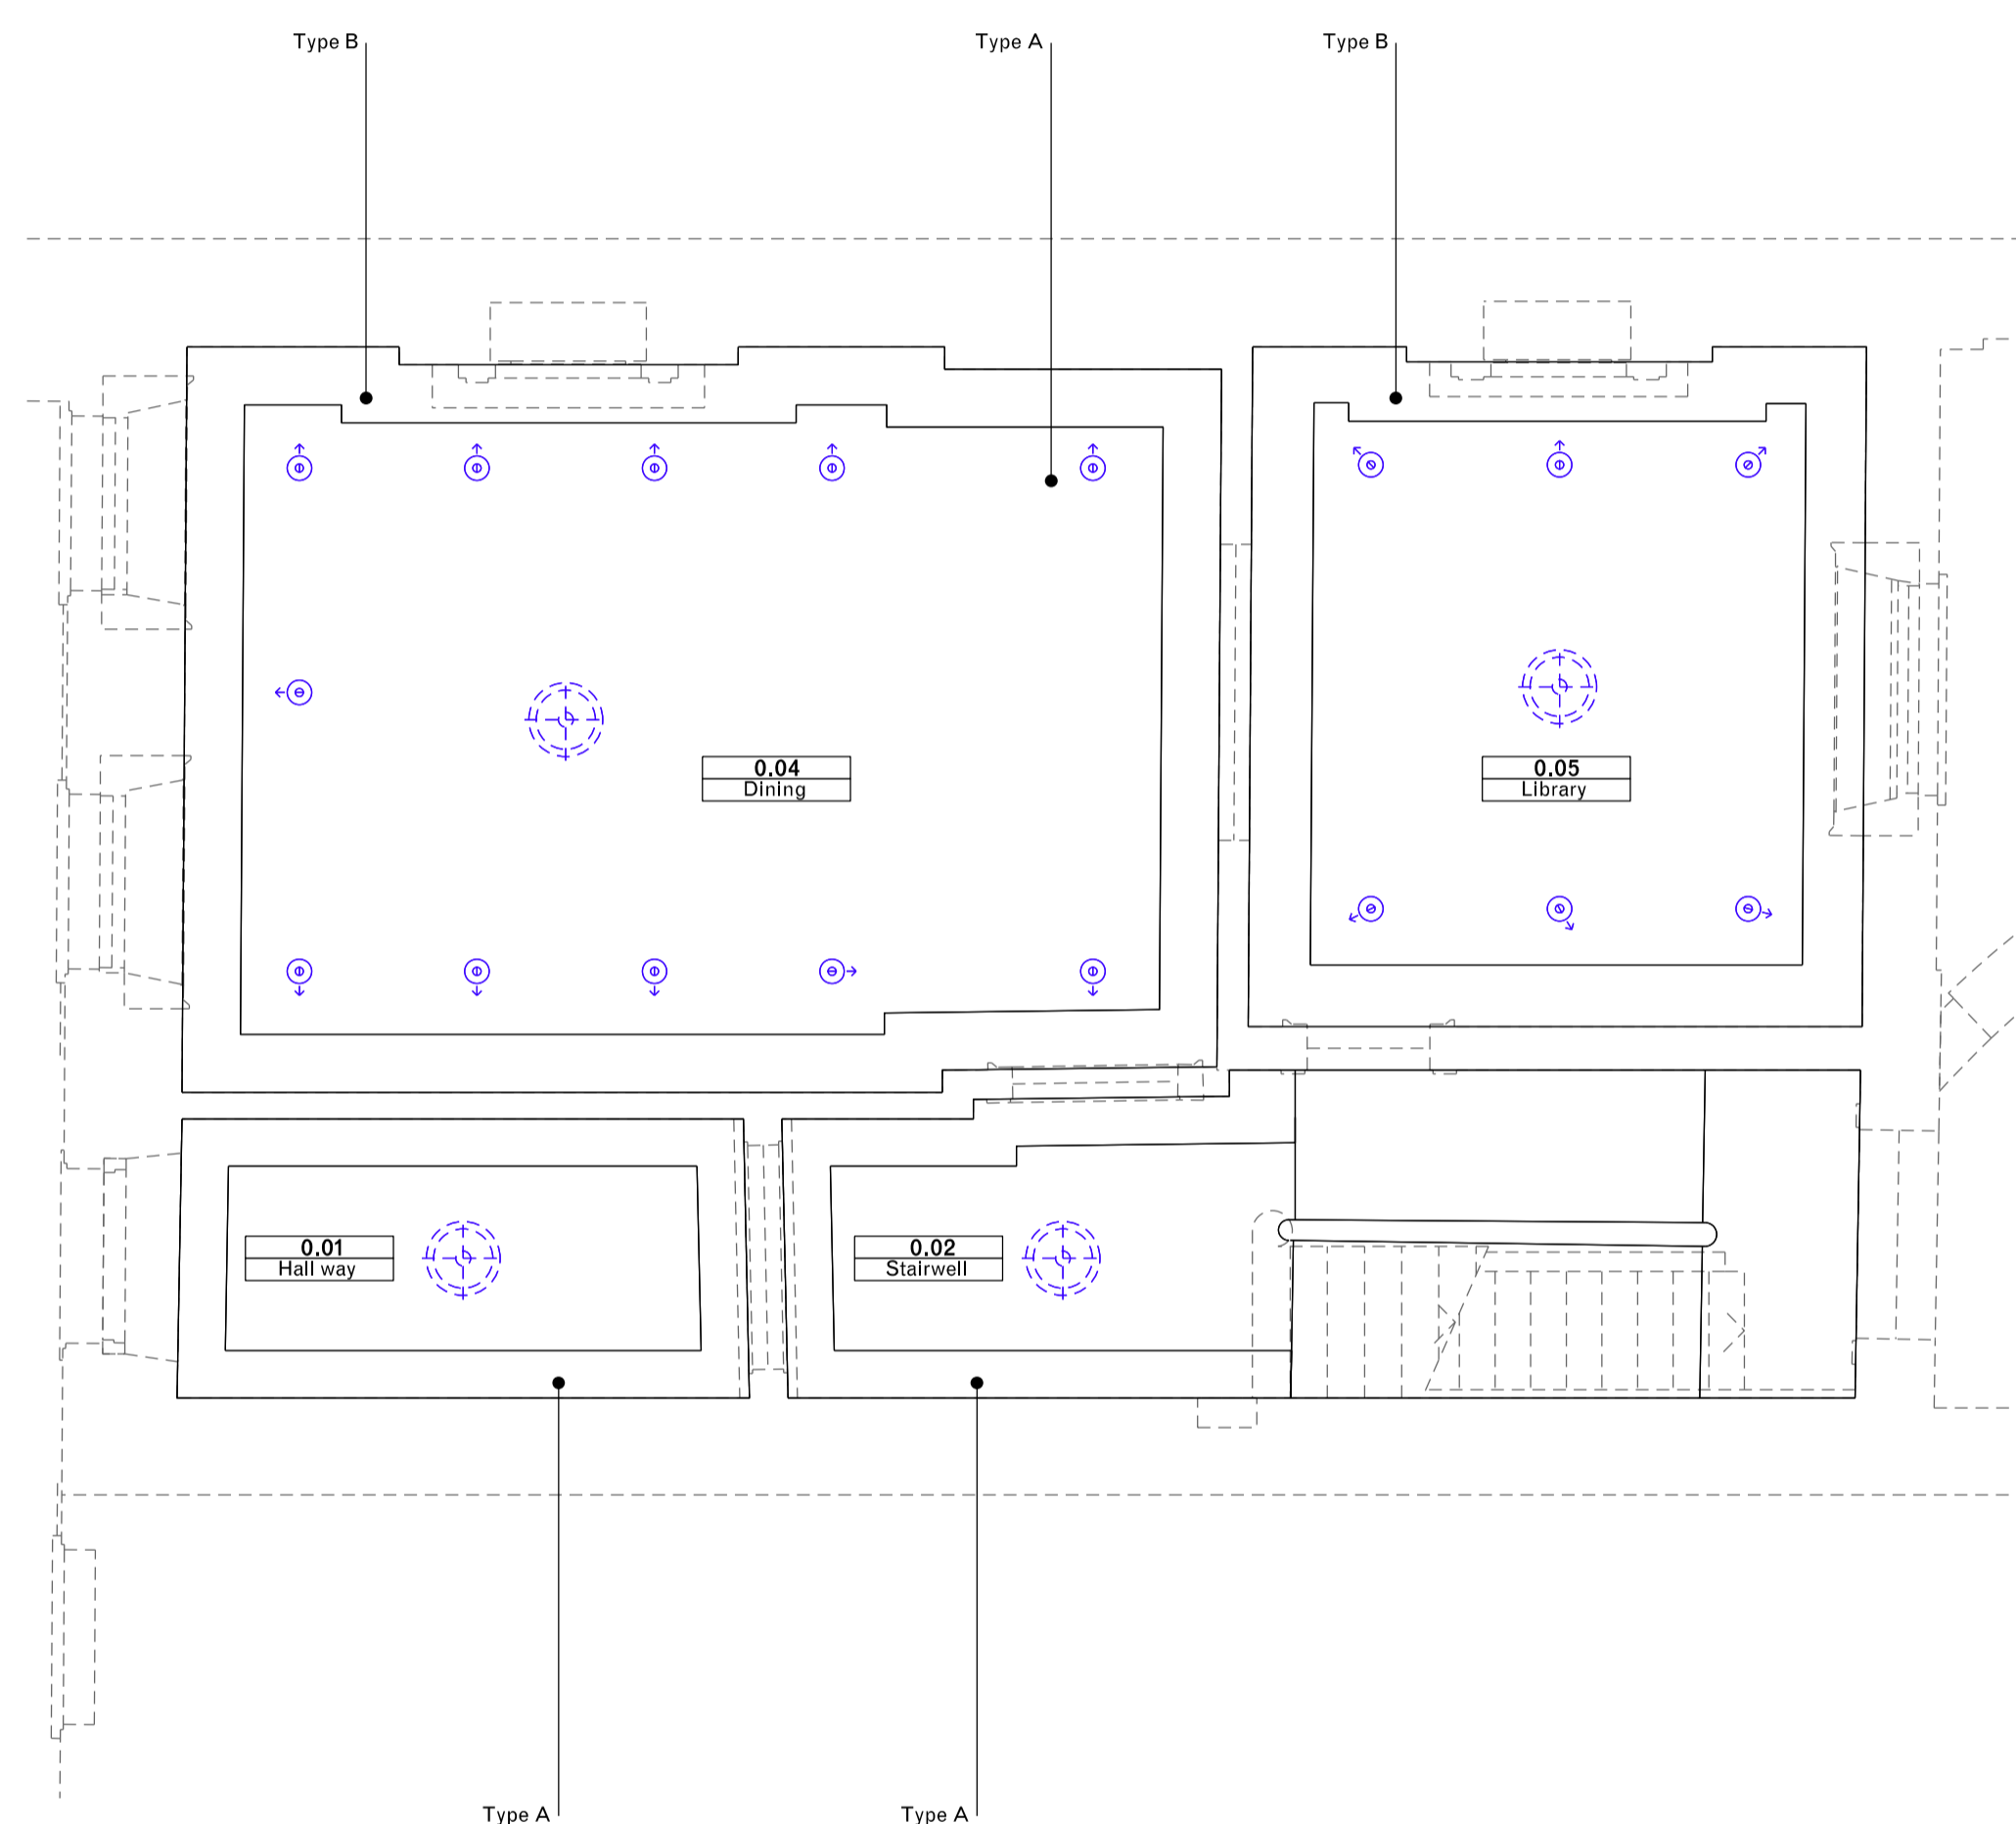

01 Ground floor
12_00 Reflected ceiling plan

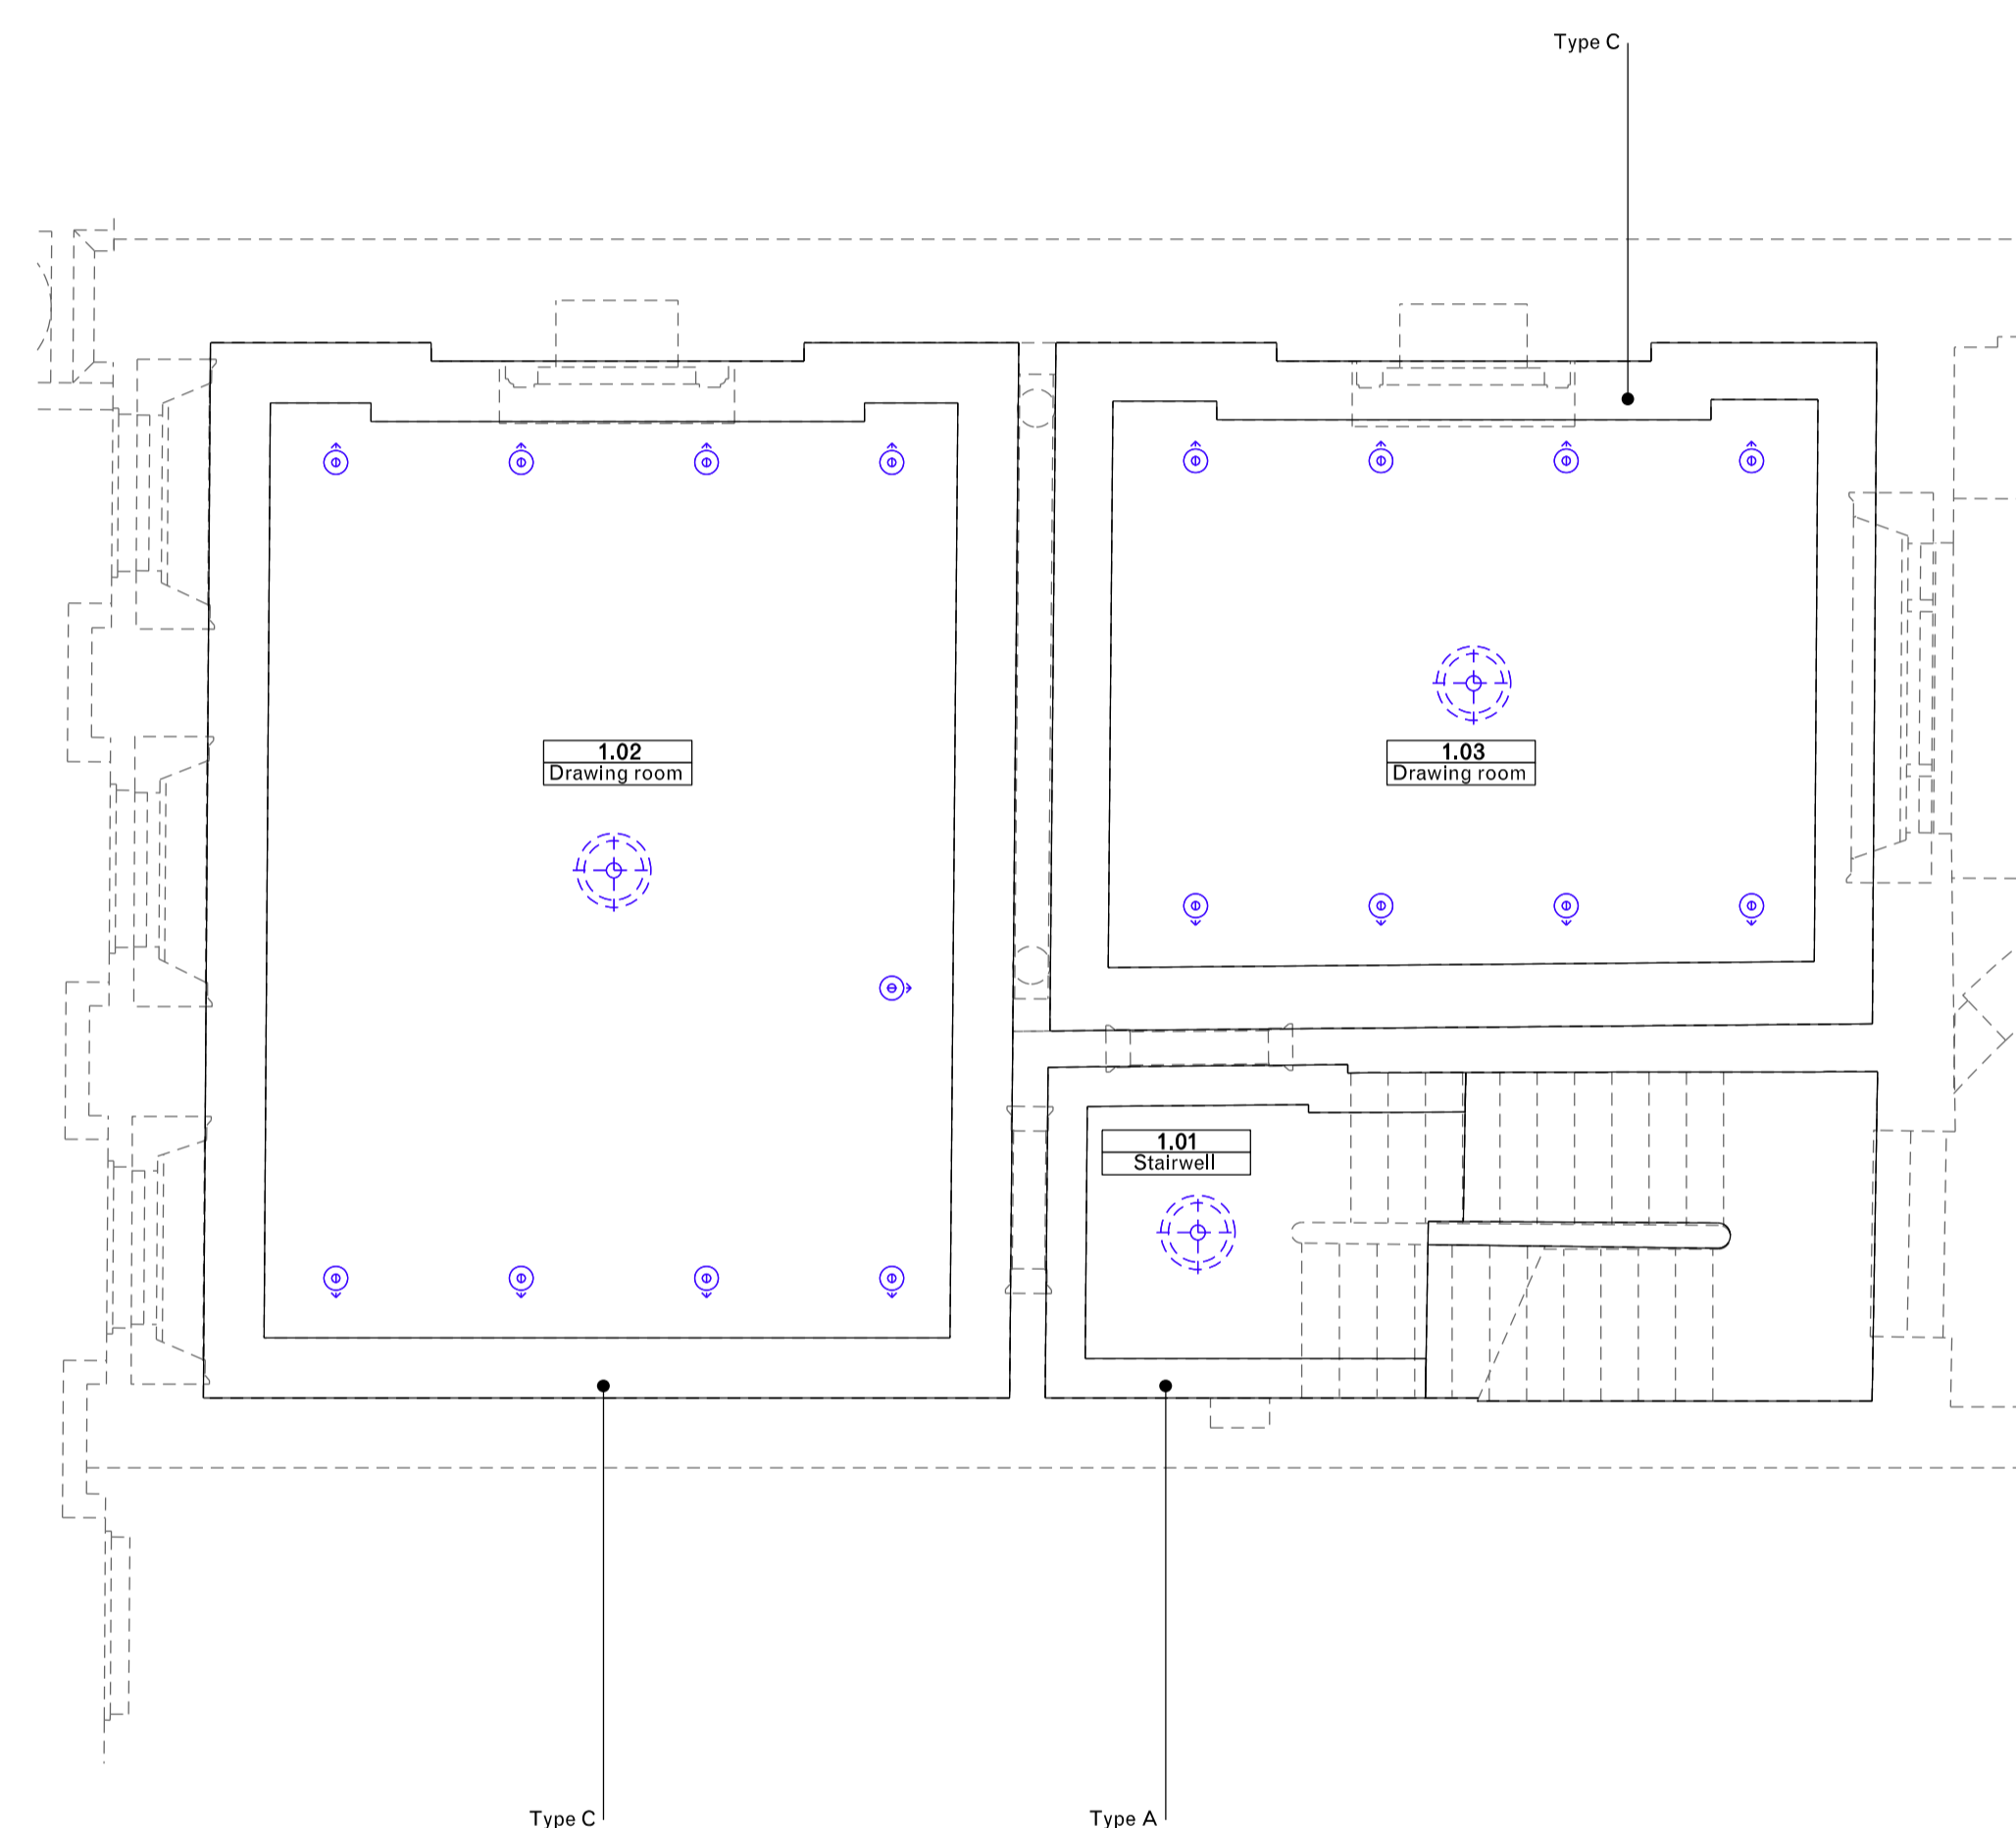

02 First floor
12_00 Reflected ceiling plan

Rev.	Date	Description	Drawn	Check
02	31/08/18	Lighting proposals added		
01	18/10/16	Amended submission		

Key

—	Existing
- - -	Demolition
—	Proposed



GC Office

7 Roland Mansions
142 Old Brompton Road
London SW7 4NP
T +44 207 373 2949
www.gcoffice.co.uk

Project **10 Gloucester Gate** Project number **01**

Client
Mr and Mrs Salem

© GC Office Ltd.

Drawing name **Reflected ceiling plan
Ground and first floor** Drawing number **12_00**

Date **24/06/2016** Issue
Scale / Format **1:50 / A1** **02**
Drawn / Checked
Approved
CAD Reference **01_12_00**