


Chandelier / Pendant


- Semi recessed downlight / D1
'Viabizzuno DCA Incasso orientabile'
- Recessed downlight / A1
'Viabizzuno Displei DN50 Fisso'

General notes:

Do not scale from drawings.
 Errors to be reported immediately to the Architect.
 To be read in conjunction with all relevant Architects', Services and Structural Engineers' drawings.
 All existing site, tree and building information has been compiled from different sources.
 All dimensions to be checked on site.

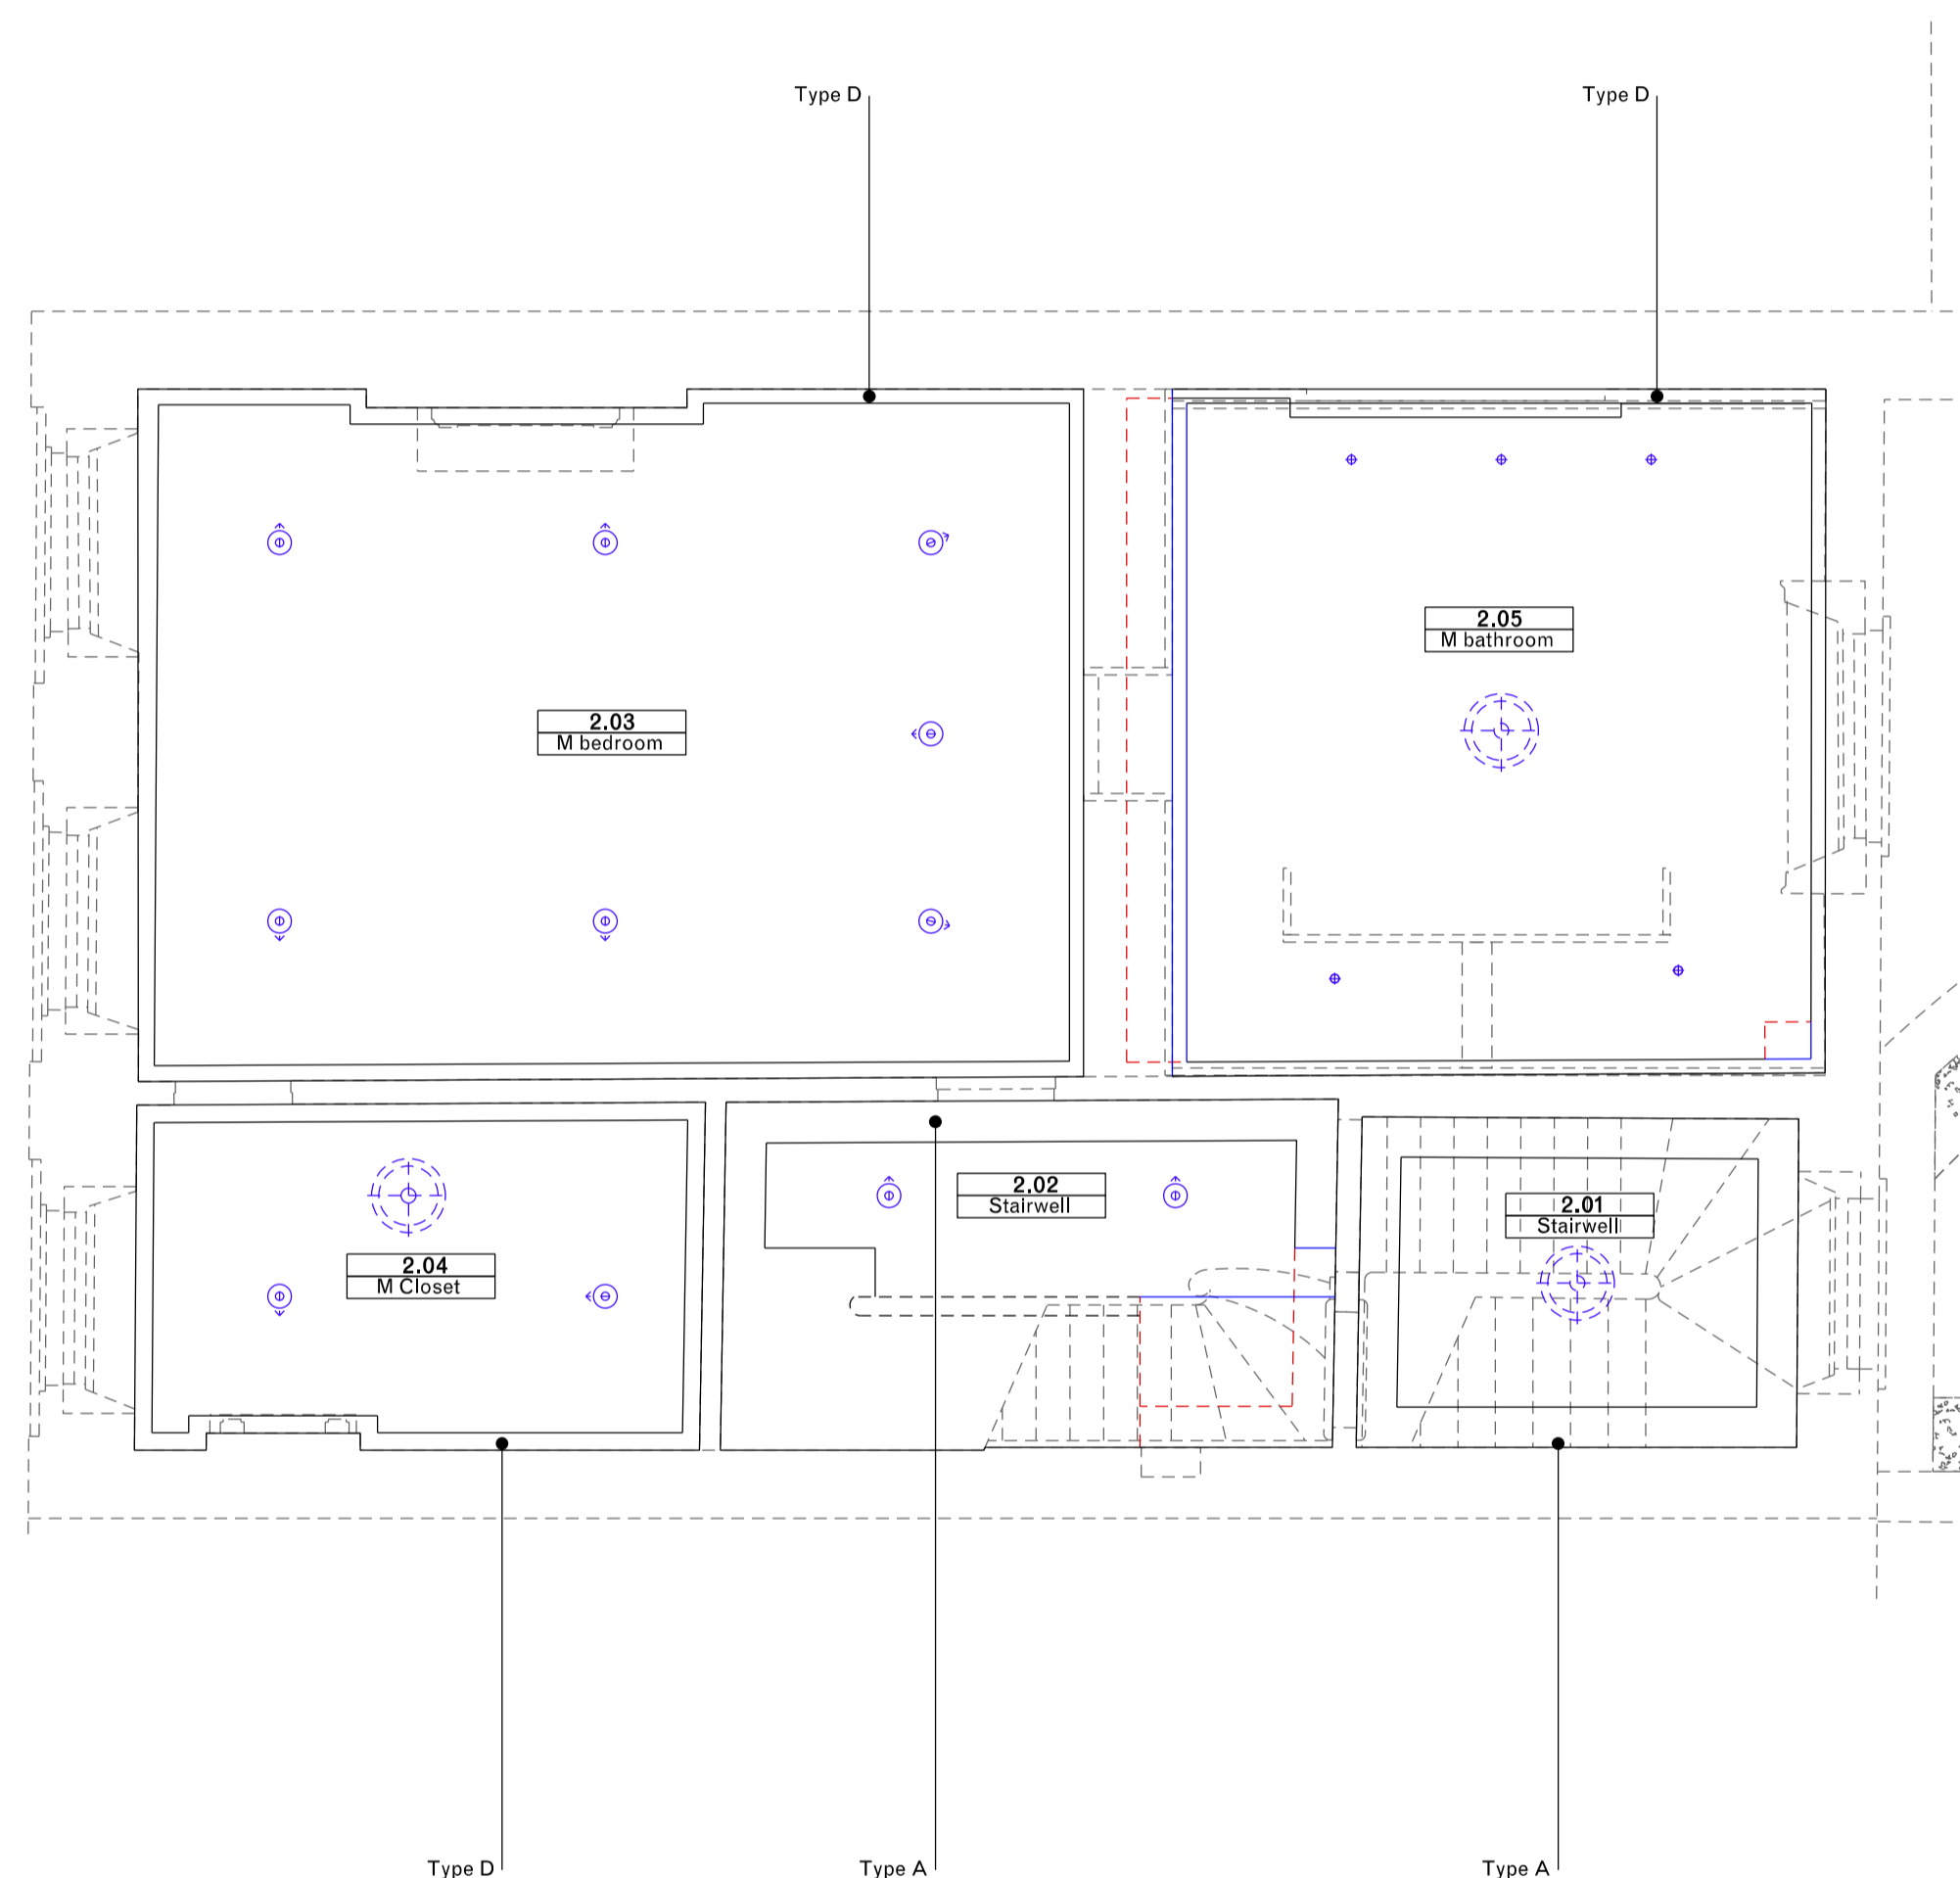

01 Second floor
 12_01 Reflected ceiling plan

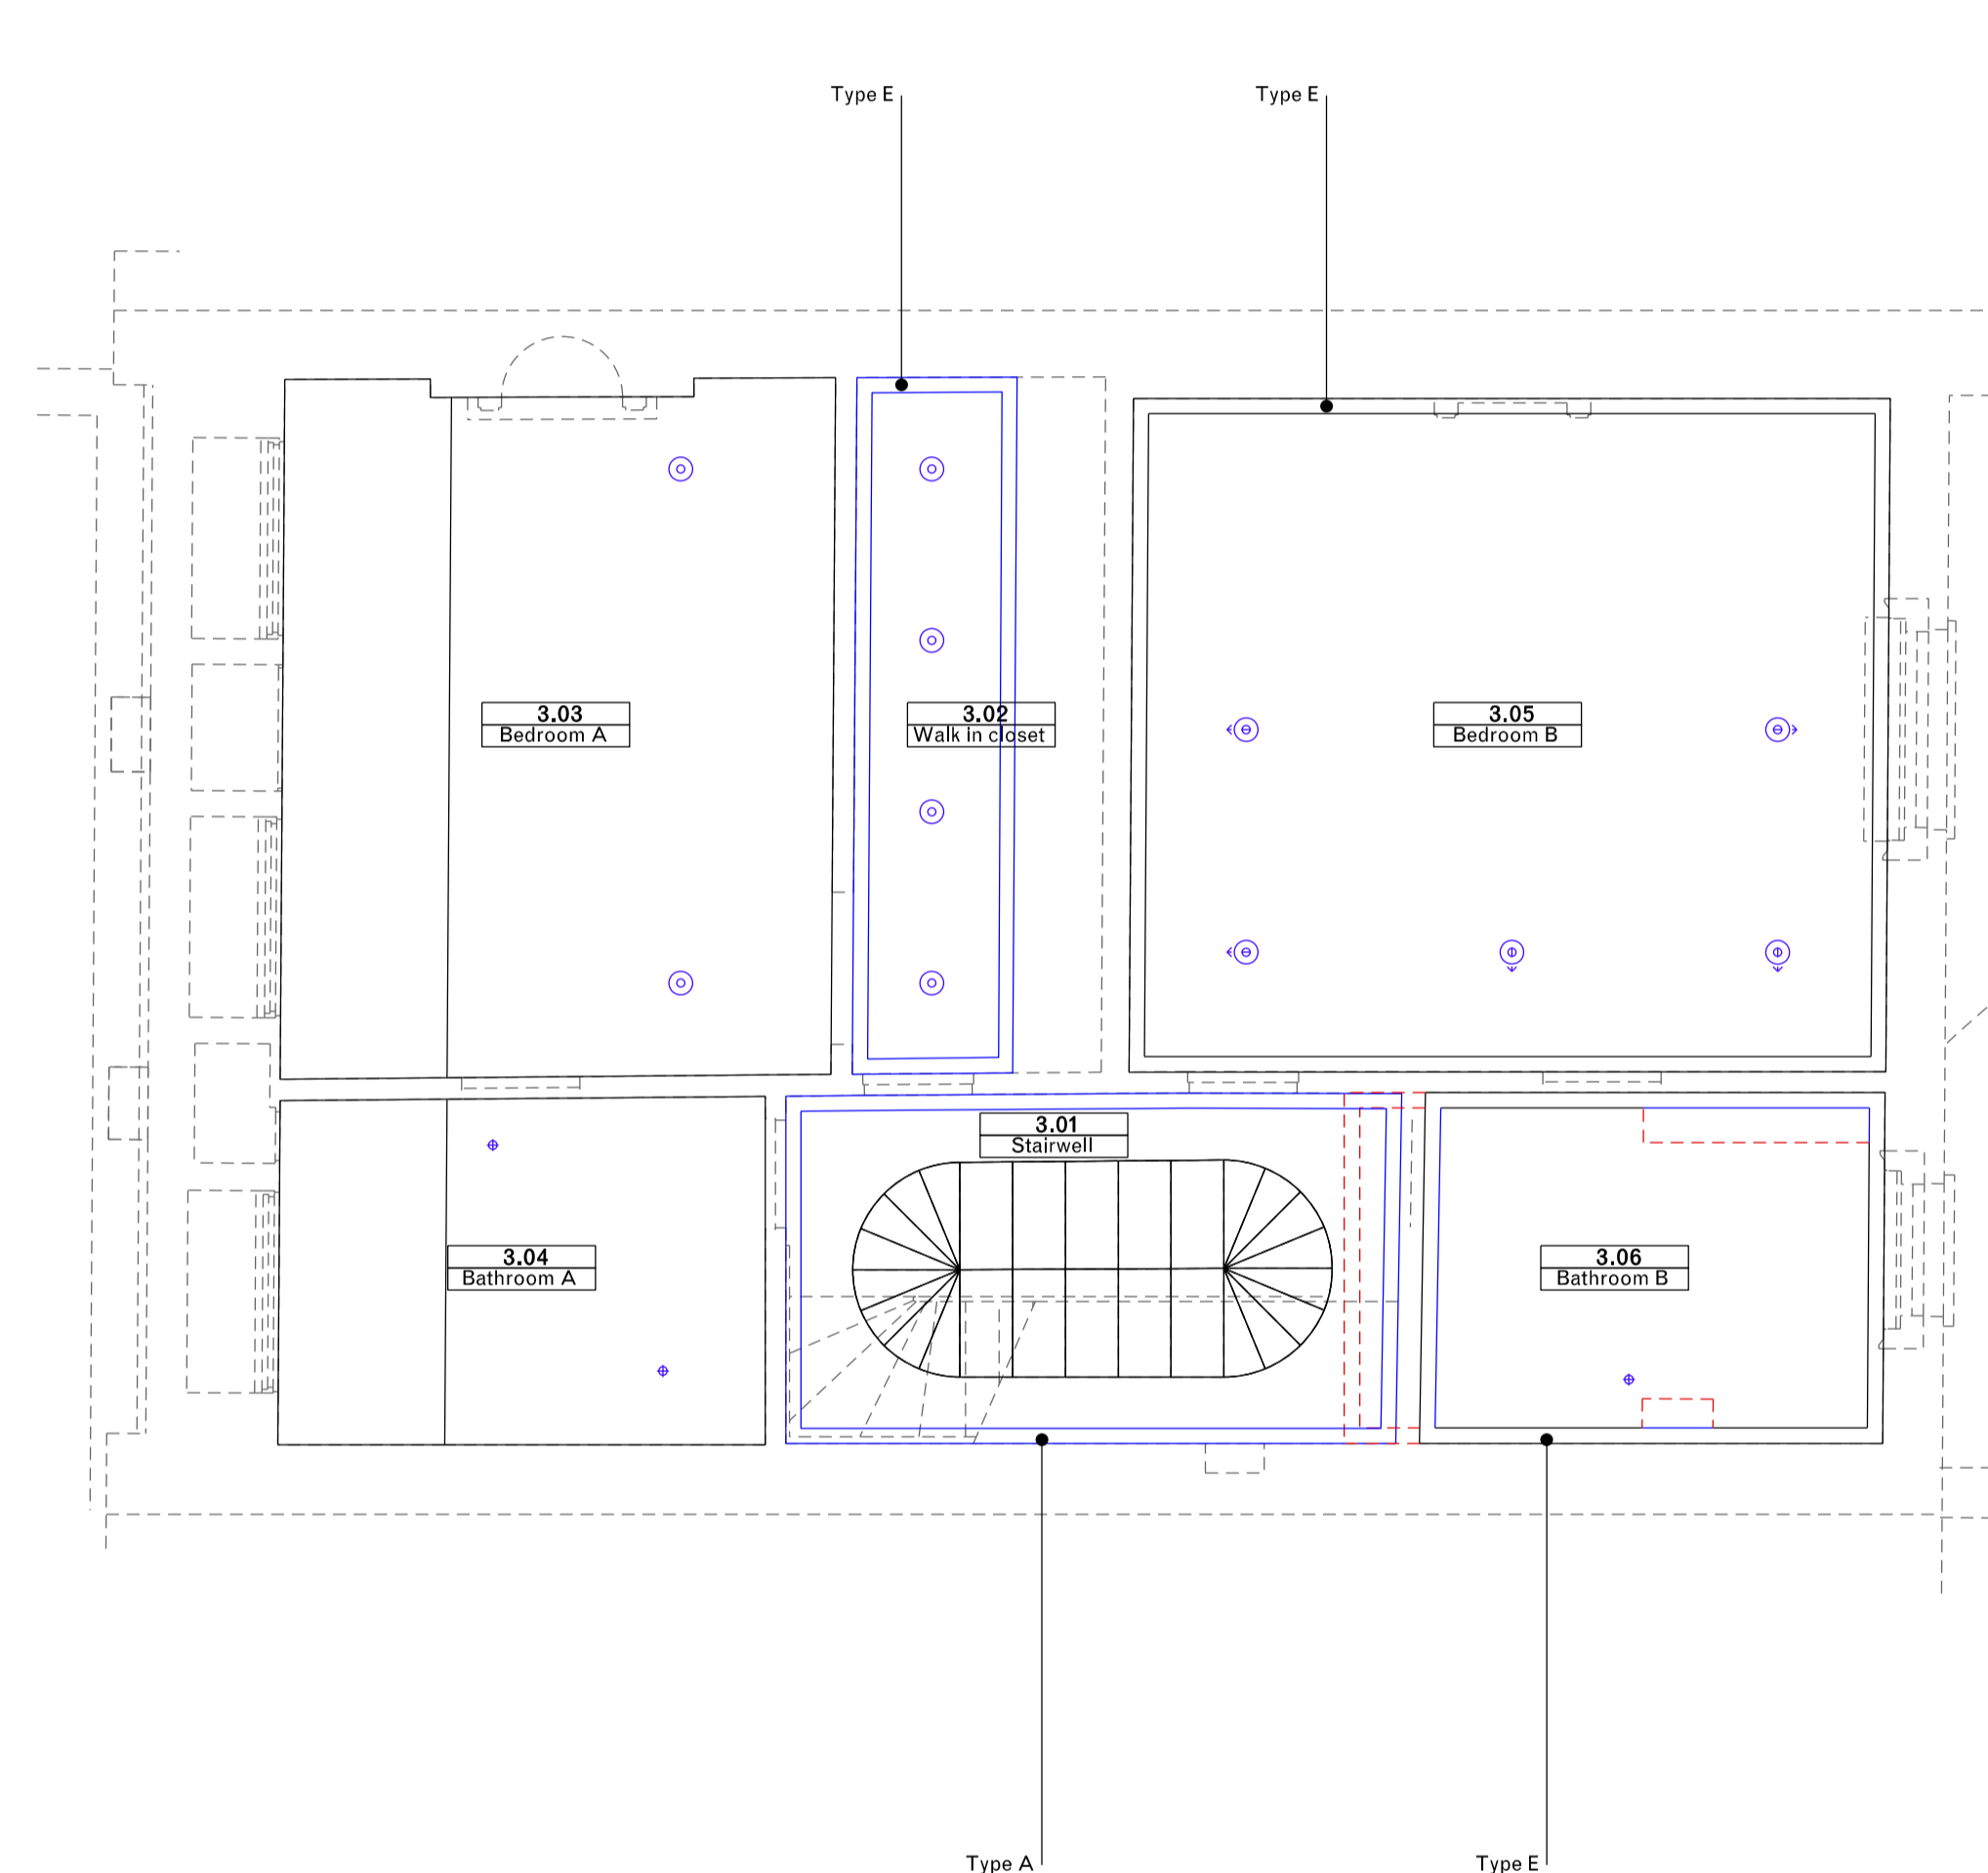

02 Third floor
 12_01 Reflected ceiling plan

Key

—	Existing
- - -	Demolition
—	Proposed



GC Office

7 Roland Mansions
 142 Old Brompton Road
 London SW7 4NP
 T +44 207 373 3949
 www.gcoffice.co.uk

Project **10 Gloucester Gate** Project number **01**

Client
Mr and Mrs Salem

© GC Office Ltd.

Drawing name **Reflected ceiling plan
 Second and third floor** Drawing number **12_01**

Date **24/06/2016** Issue
 Scale / Format **1:50 / A1** **02**
 Drawn / Checked
 Approved
 CAD Reference **01_12_01**