



01 EXISTING NORTH WEST ELEVATION
SCALE 1:50



03 PROPOSED NORTH WEST ELEVATION
SCALE 1:50

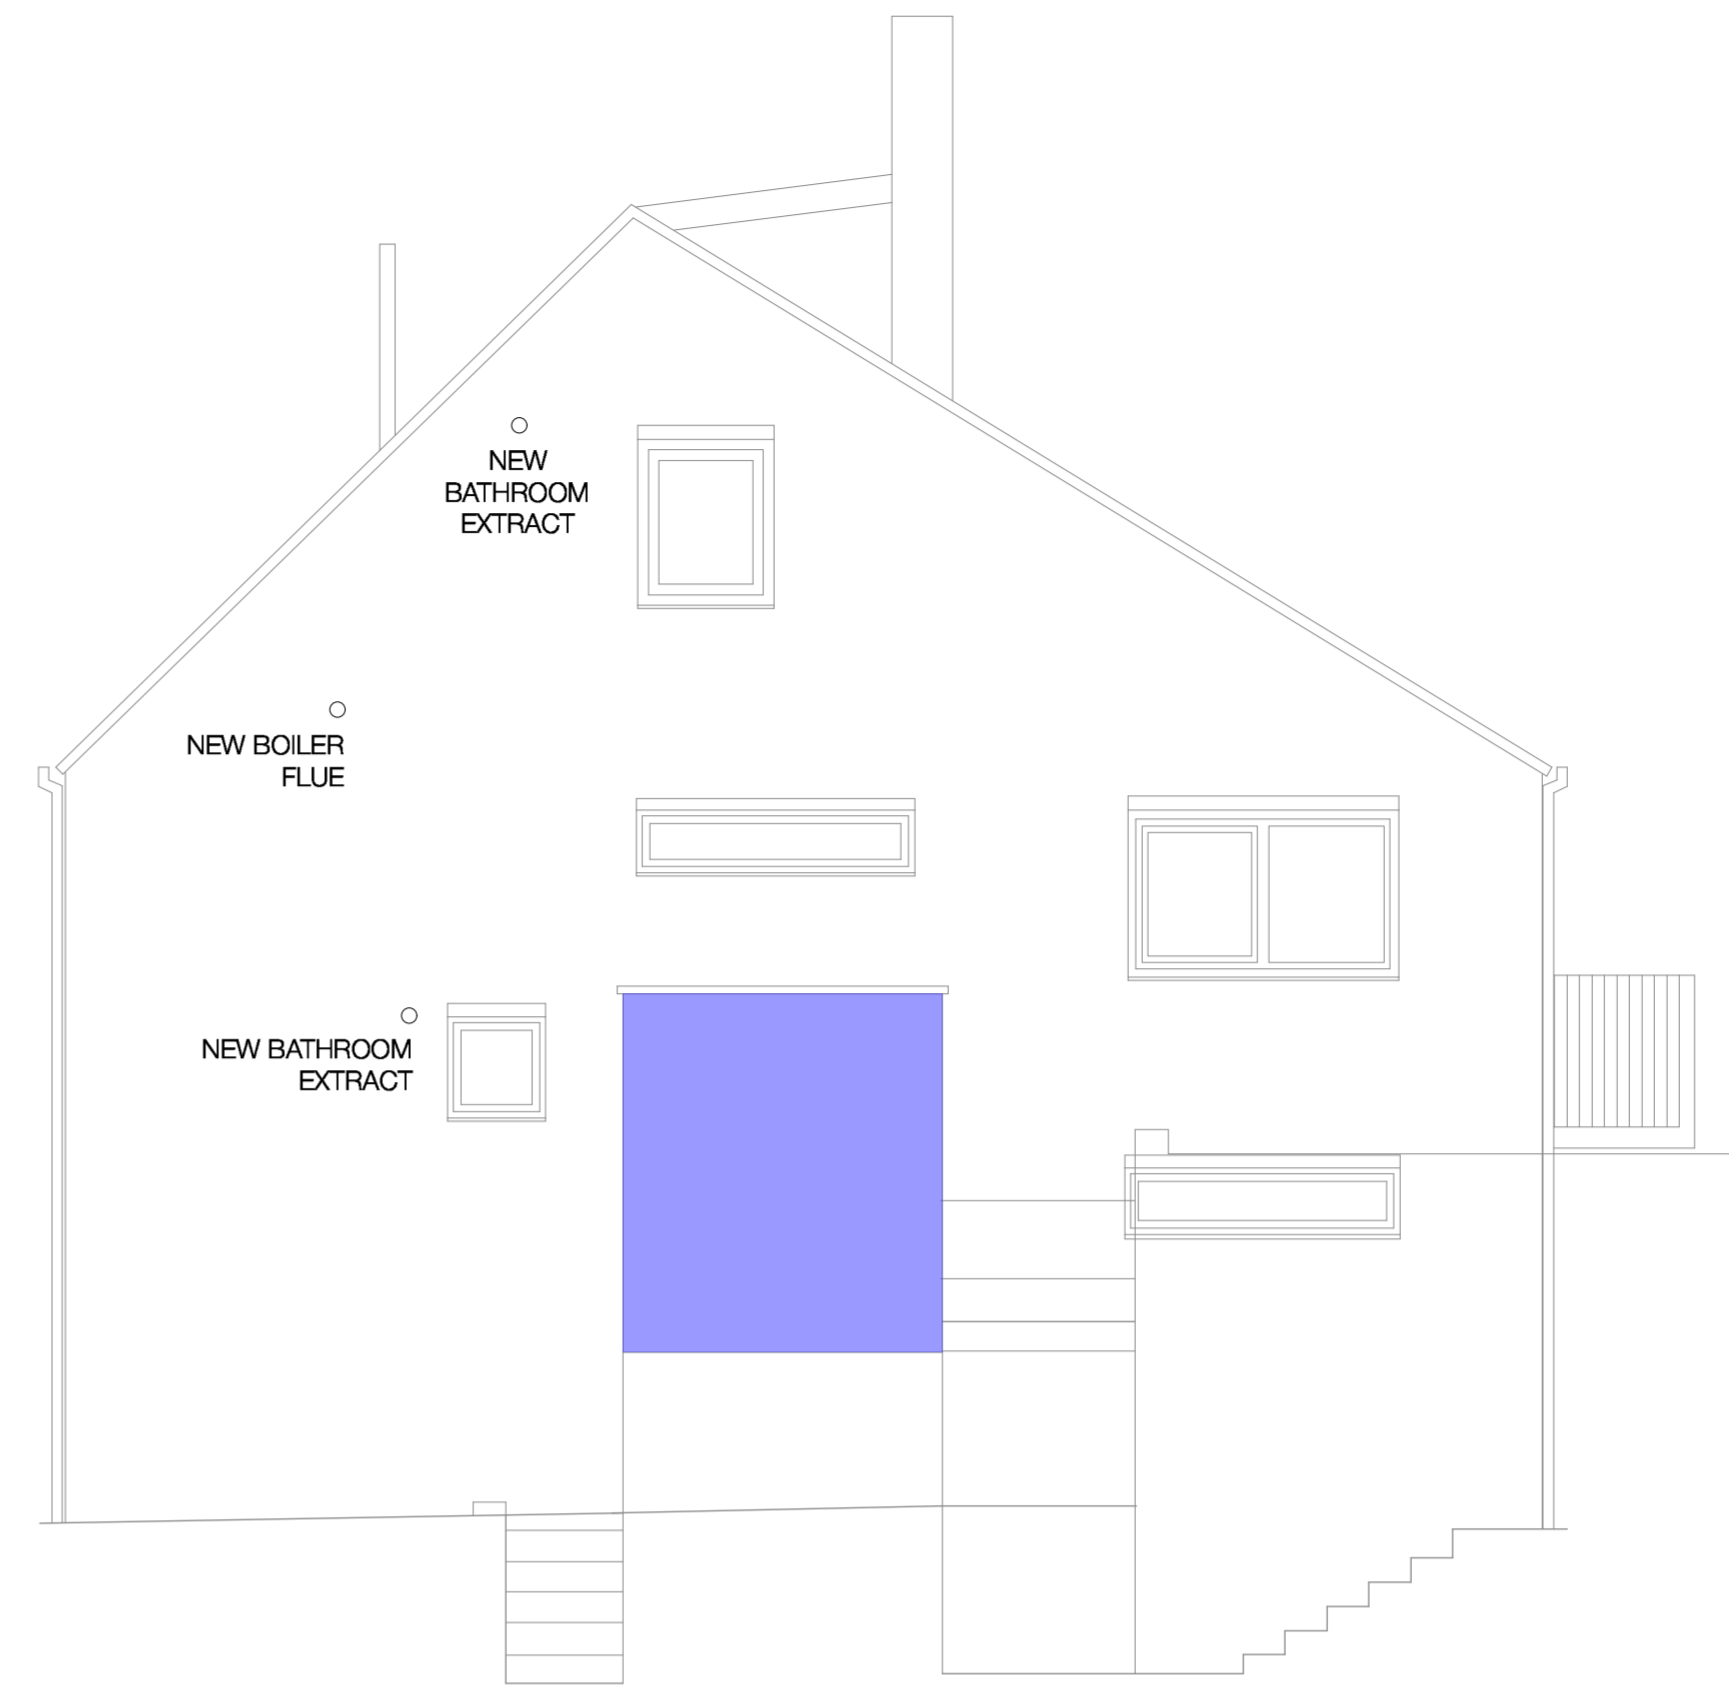

02 EXISTING NORTH EAST ELEVATION
SCALE 1:50

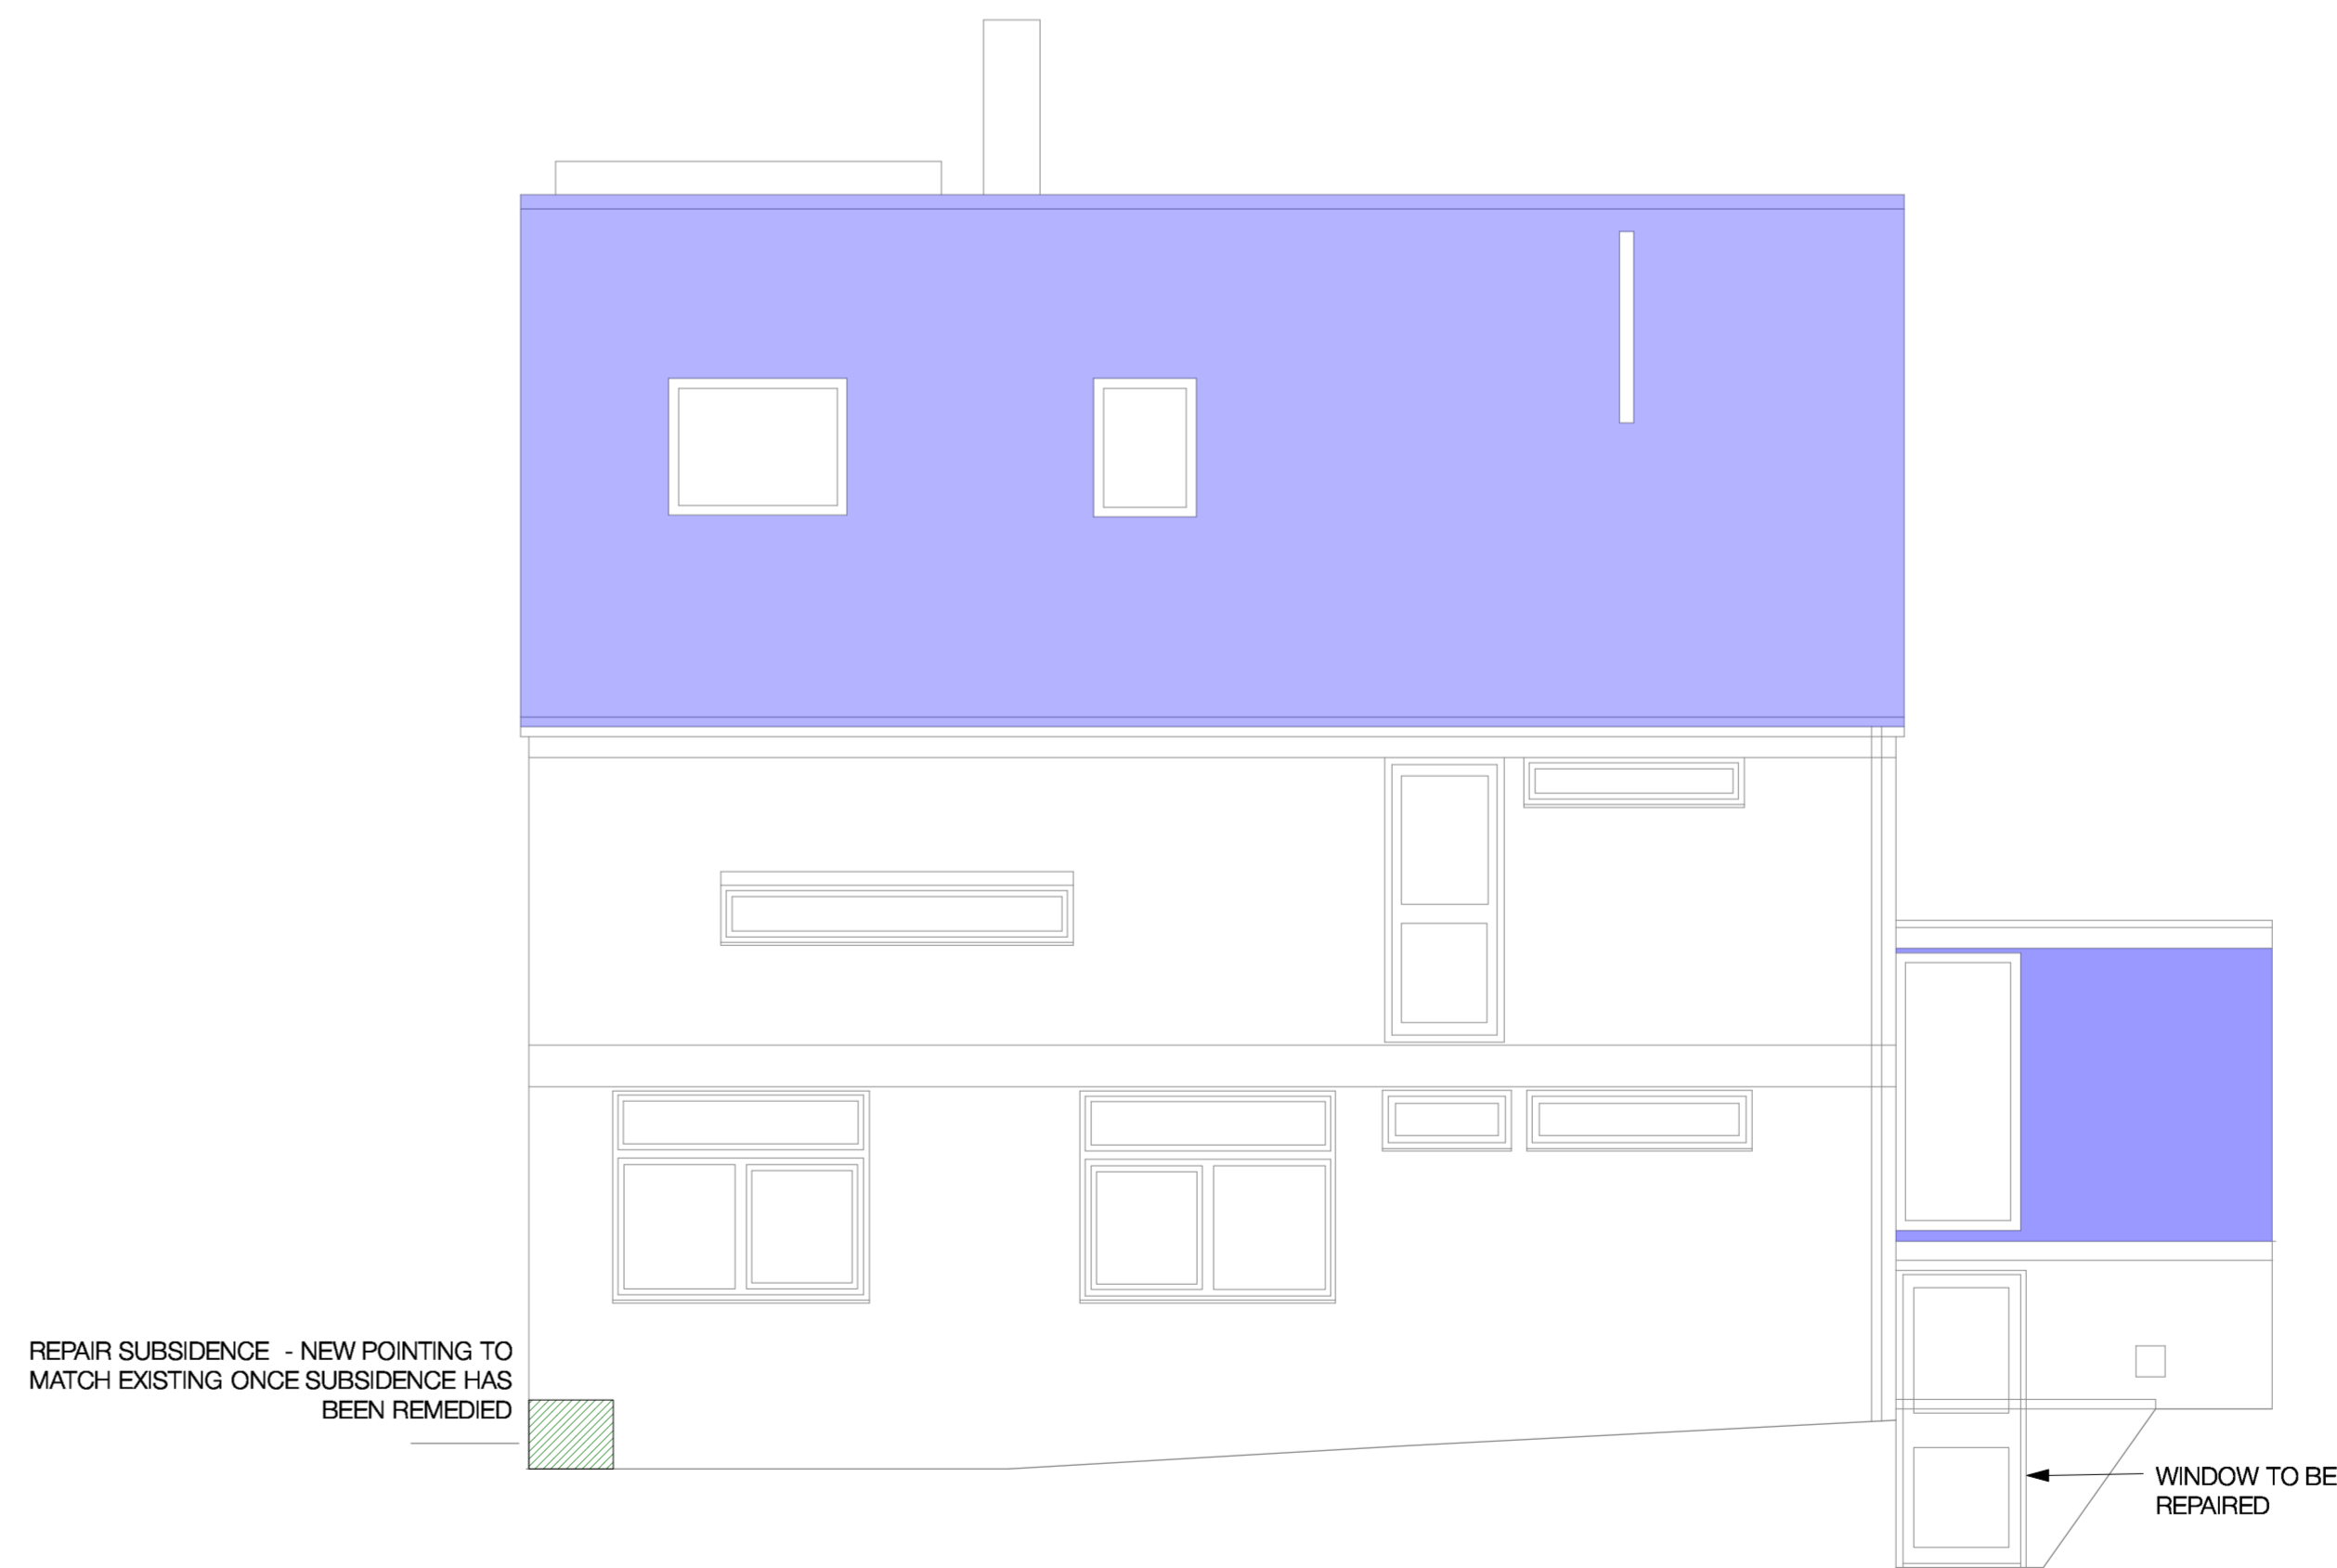

04 PROPOSED NORTH EAST ELEVATION
SCALE 1:50

© john pardey architects
 • Do not Scale. Used figured dimensions only.
 • All dimensions to be checked on site.
 • All drawings to be read in conjunction with engineer's drawings. Any discrepancies between consultants drawings to be reported to the Architect before any work commences.
 • The Contractor's attention is drawn to the Health & Safety matters identified in the Health & Safety plan and on drawings as being potentially hazardous.
 • These items should not be considered as a full and final list.
 • The Work Package Contractor's normal Health & Safety obligations still apply when undertaking constructional operations both on and off site.



ELEVATIONS KEY

NEW ROOF TILES TO BE INSTALLED TO MATCH EXISTING IN APPEARANCE

ASBESTOS ROOF TILES TO BE REMOVED

BUILDING FABRIC TO BE REMOVED

rev	date	initials	description
-	09/2018	AJ	PLANNING SUBMISSION

drawing: NORTH & EAST ELEVATIONS (EXISTING & PROPOSED)
 project: 6 BACON'S LANE, N6 6BL

drawing no: 1806/410
 status: PLANNING
 statute code/ revision: P

scale @ A1: 1:50
 origin date: SEPT 2018



John Pardey Architects
 Beck Farm Studio, St Leonard's Road
 East End, Hampshire, SO41 6SR
 +44 (0) 1509 626465
 www.johnpardeyarchitects.com