

01 EXISTING SOUTH EAST ELEVATION




02 EXISTING SOUTH WEST ELEVATION SCALE 1:50



02 PROPOSED SOUTH EAST ELEVATION



04 PROPOSED SOUTH WEST ELEVATION

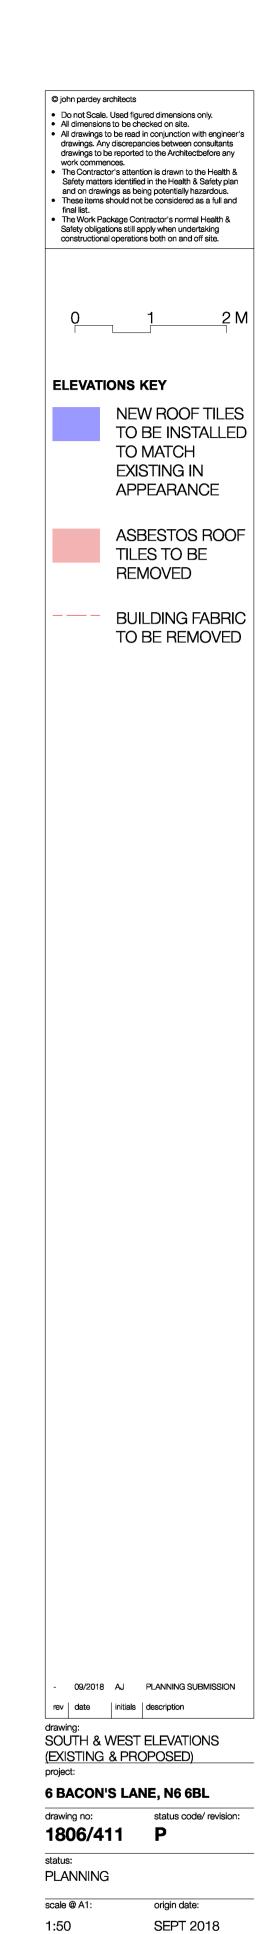

John Pardey Architects
Beck Farm Studio, St Leonard's Road
East End, Hampshire, S041 5SR
+44 (0) 1590 626465
www.johnpardeyarchitects.com