

create
CONSULTING
ENGINEERS LTD

www.createconsultingengineers.co.uk

11-12 INGESTRE ROAD, LONDON, NW5 1UX

Flood Risk Assessment and Drainage Strategy – Volume 4 of 4


PLANS
(Continued)



1 East Elevation
1 : 100




2 West Elevation
1 : 100

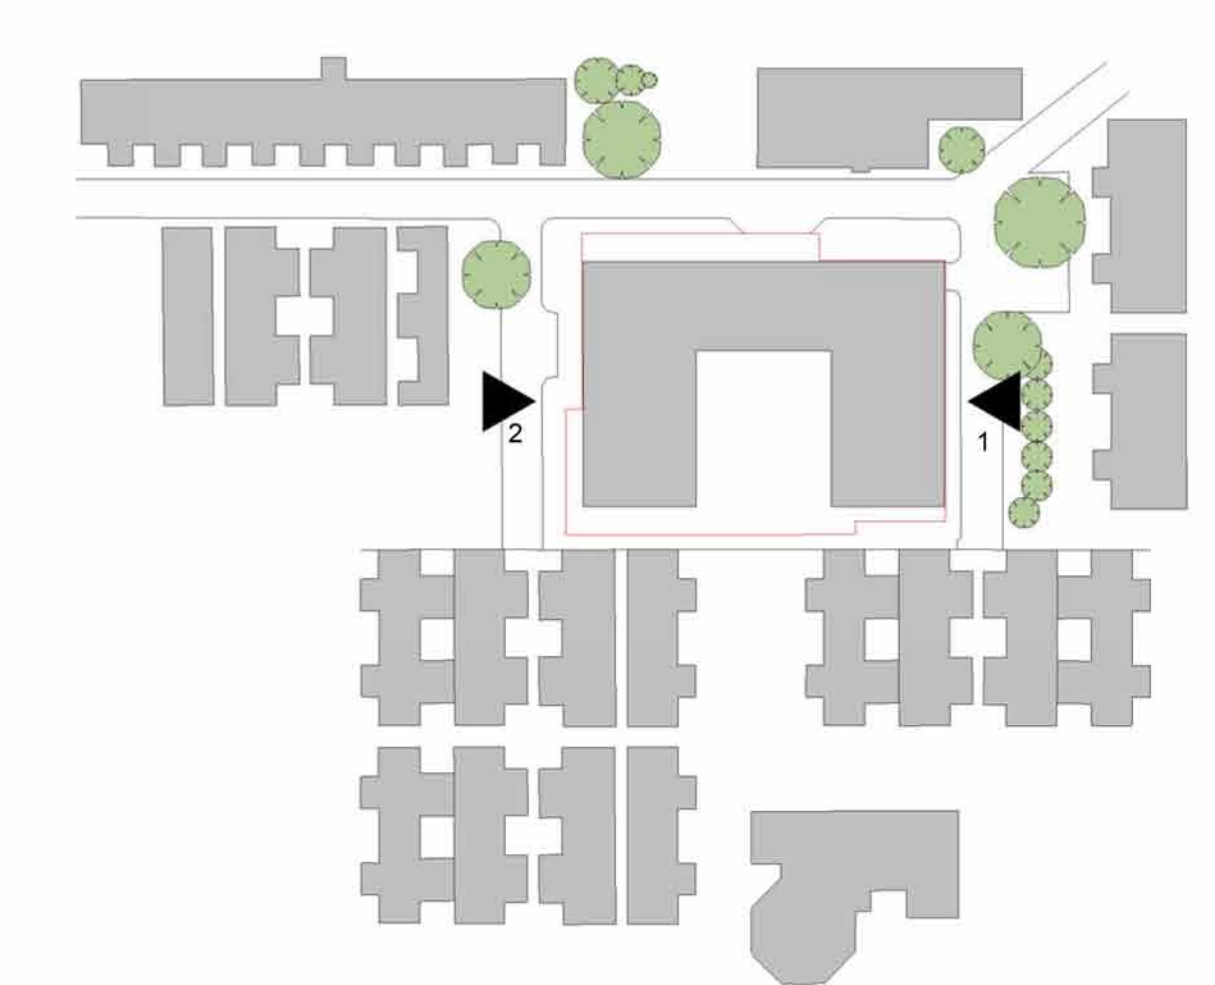

FOR COMMENT

Project: 11-12 Ingestre Road, Camden Assisted Living Development
 Drawing Title: Elevations
 Date: 05/06/18 Scale: As indicated @ A0 DC PN
 Project No: 27463 Drawing No: A-P13-02 Revision: A

DRAFT **BARTON WILLMORE**
 Planning • Master Planning & Urban Design • Architecture • Landscape Planning & Design • Environmental Planning • Graphics Communication • Public Engagement • Research
 bartonwillmore.co.uk


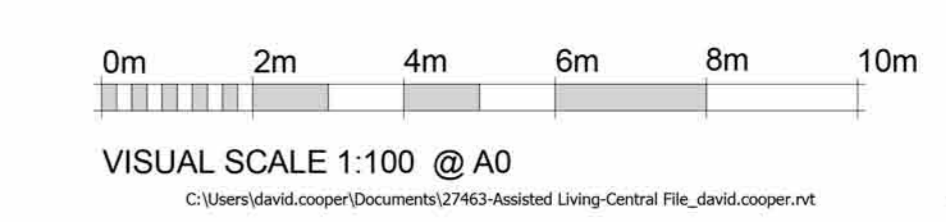




1 Courtyard East Elevation
 1 : 100




2 Courtyard West Elevation
 1 : 100

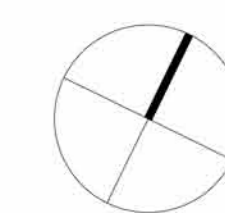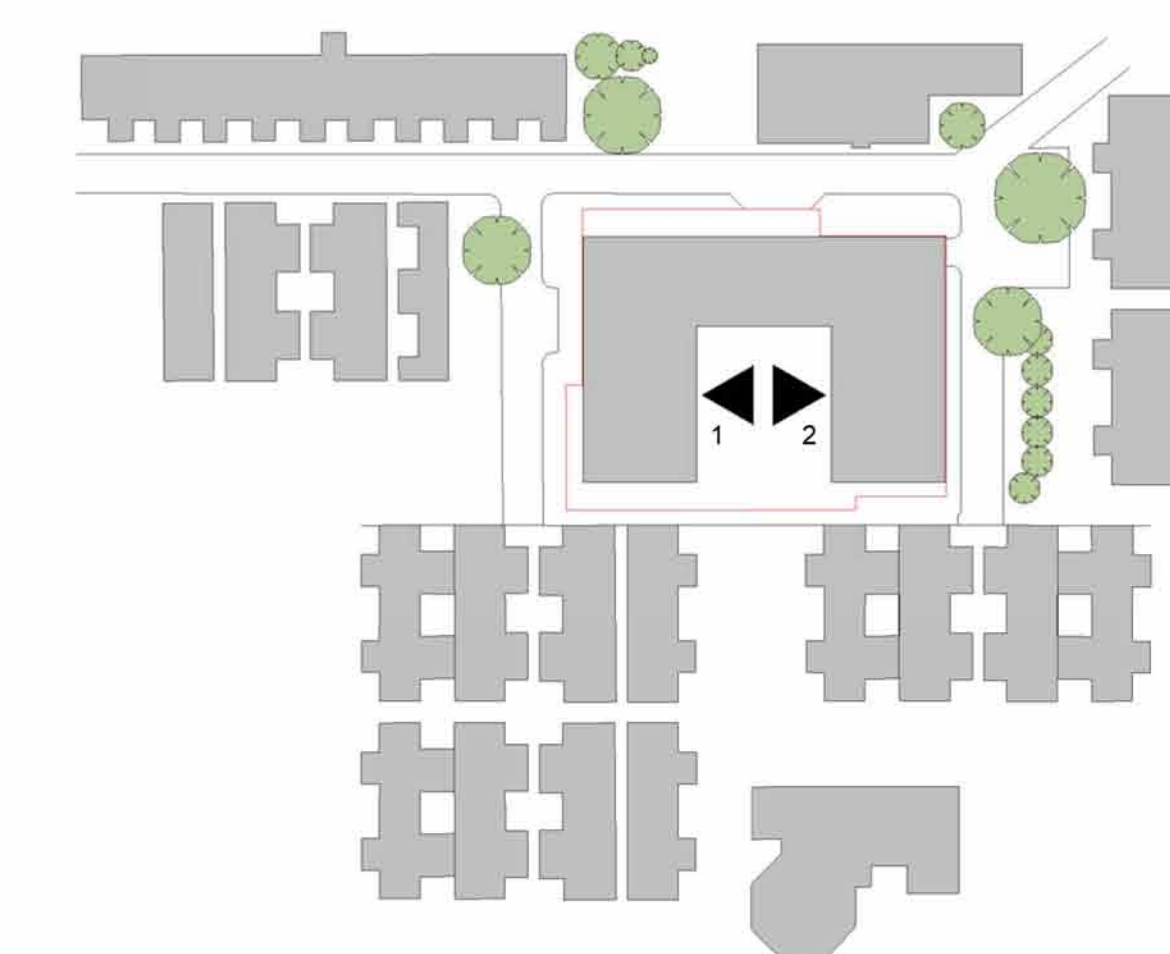

FOR COMMENT

Project
 11-12 Ingestre Road, Camden
 Assisted Living Development
 Drawing Title
 Elevations

Date	Scale	Drawn by	Check by
05/06/18	As indicated @ A0	DC	PN
Project No	Drawing No	Revision	
27463	A-P13-03	A	

 

VISUAL SCALE 1:100 @ A0

©BartonWillmore.com Documents/27463-Assisted Living Central File_david.cooper.net

Offices at Bristol Cambridge Cardiff Edinburgh Liverpool
 Leeds London Manchester Newcastle Reading Southampton
 Sheffield