


INGESTRE ROAD

Note

Each external CCTV camera will be restricted by means of 'privacy masking' inline with The Data Protection Act 2018 & The Human Rights Act 1998.

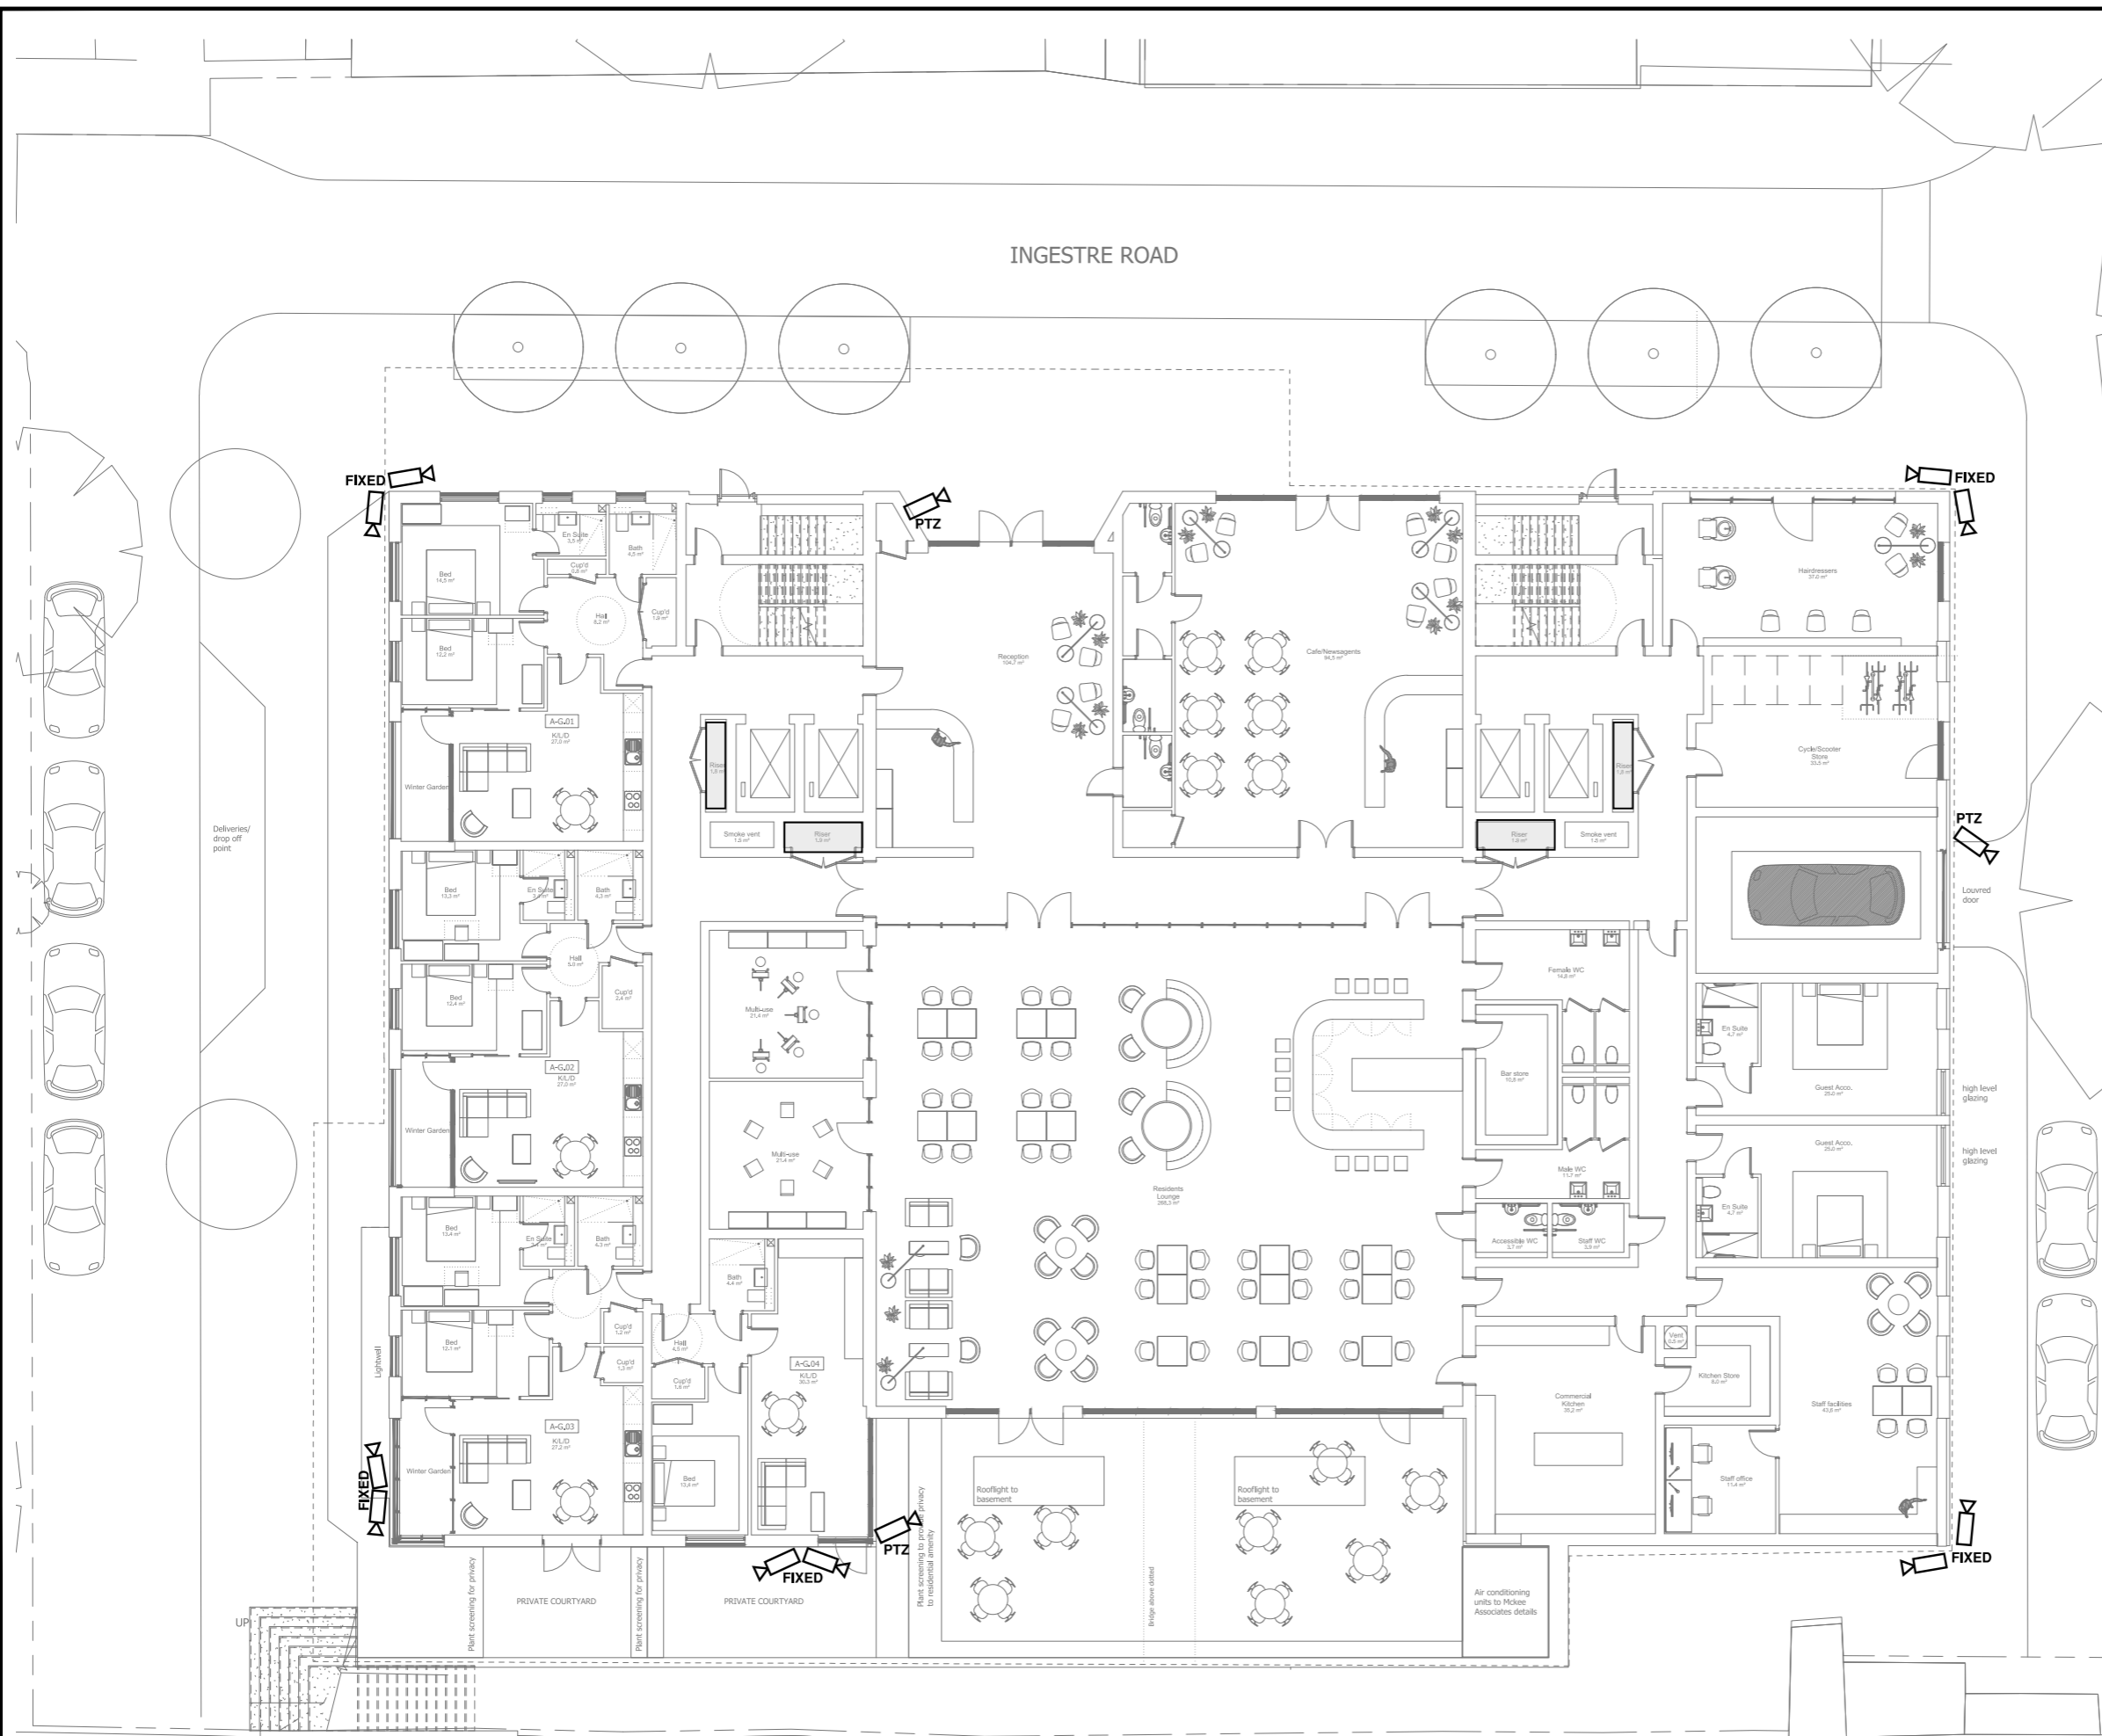

P	05.06.18	PLANNING ISSUE	AK	DM
Rev	Date	Revision	Drawn	CK'd

Client

Project
 ASSISTED LIVING DEVELOPMENT
 INGESTRE ROAD, CAMDEN

Drawing Title
 GROUND M&E SERVICES


 McKee Associates Ltd
 Unity House
 Westwood Park
 Wigan
 WN3 4HE
 Web : www.mckeeassociates.co.uk

Cad Drawn	MS	Date	JUNE 2018	Scale	1:100 @ A1
Checked	DM	Date	JUNE 2018	Rev.	P

Dwg No : P0097 ME (60) 002

Ground Floor Plan
 1 : 100

