
 


KEY

 Areas to be demolished

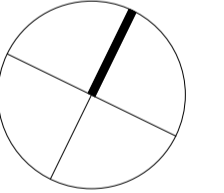


Drawing based on survey undertaken by Glanville Group dated August 2017

PLANNING

Project
11-12 Ingestre Road, Camden
Assisted Living Development
Drawing Title
Demolition Site Plan

Date	Scale	Drawn by	Check by
19/06/18	As indicated @ A1	DC	PN
Project No	Drawing No	Revision	
27463	A-D11-01		

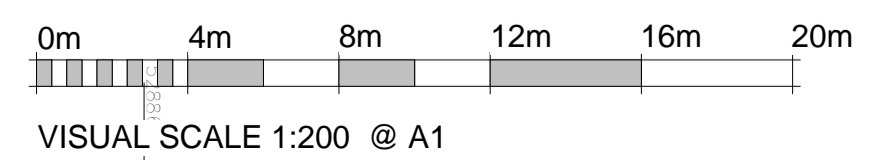

VISUAL SCALE 1:200 @ A1

BARTON WILLMORE

Planning • Master Planning & Urban Design •
Architecture • Landscape Planning & Design • Environmental
Planning • Graphics Communication • Public Engagement • Research

bartonwillmore.co.uk

Offices at Bristol Cambridge Cardiff Edinburgh Glasgow Leeds
London Manchester Newcastle Reading Solihull Southampton