

/

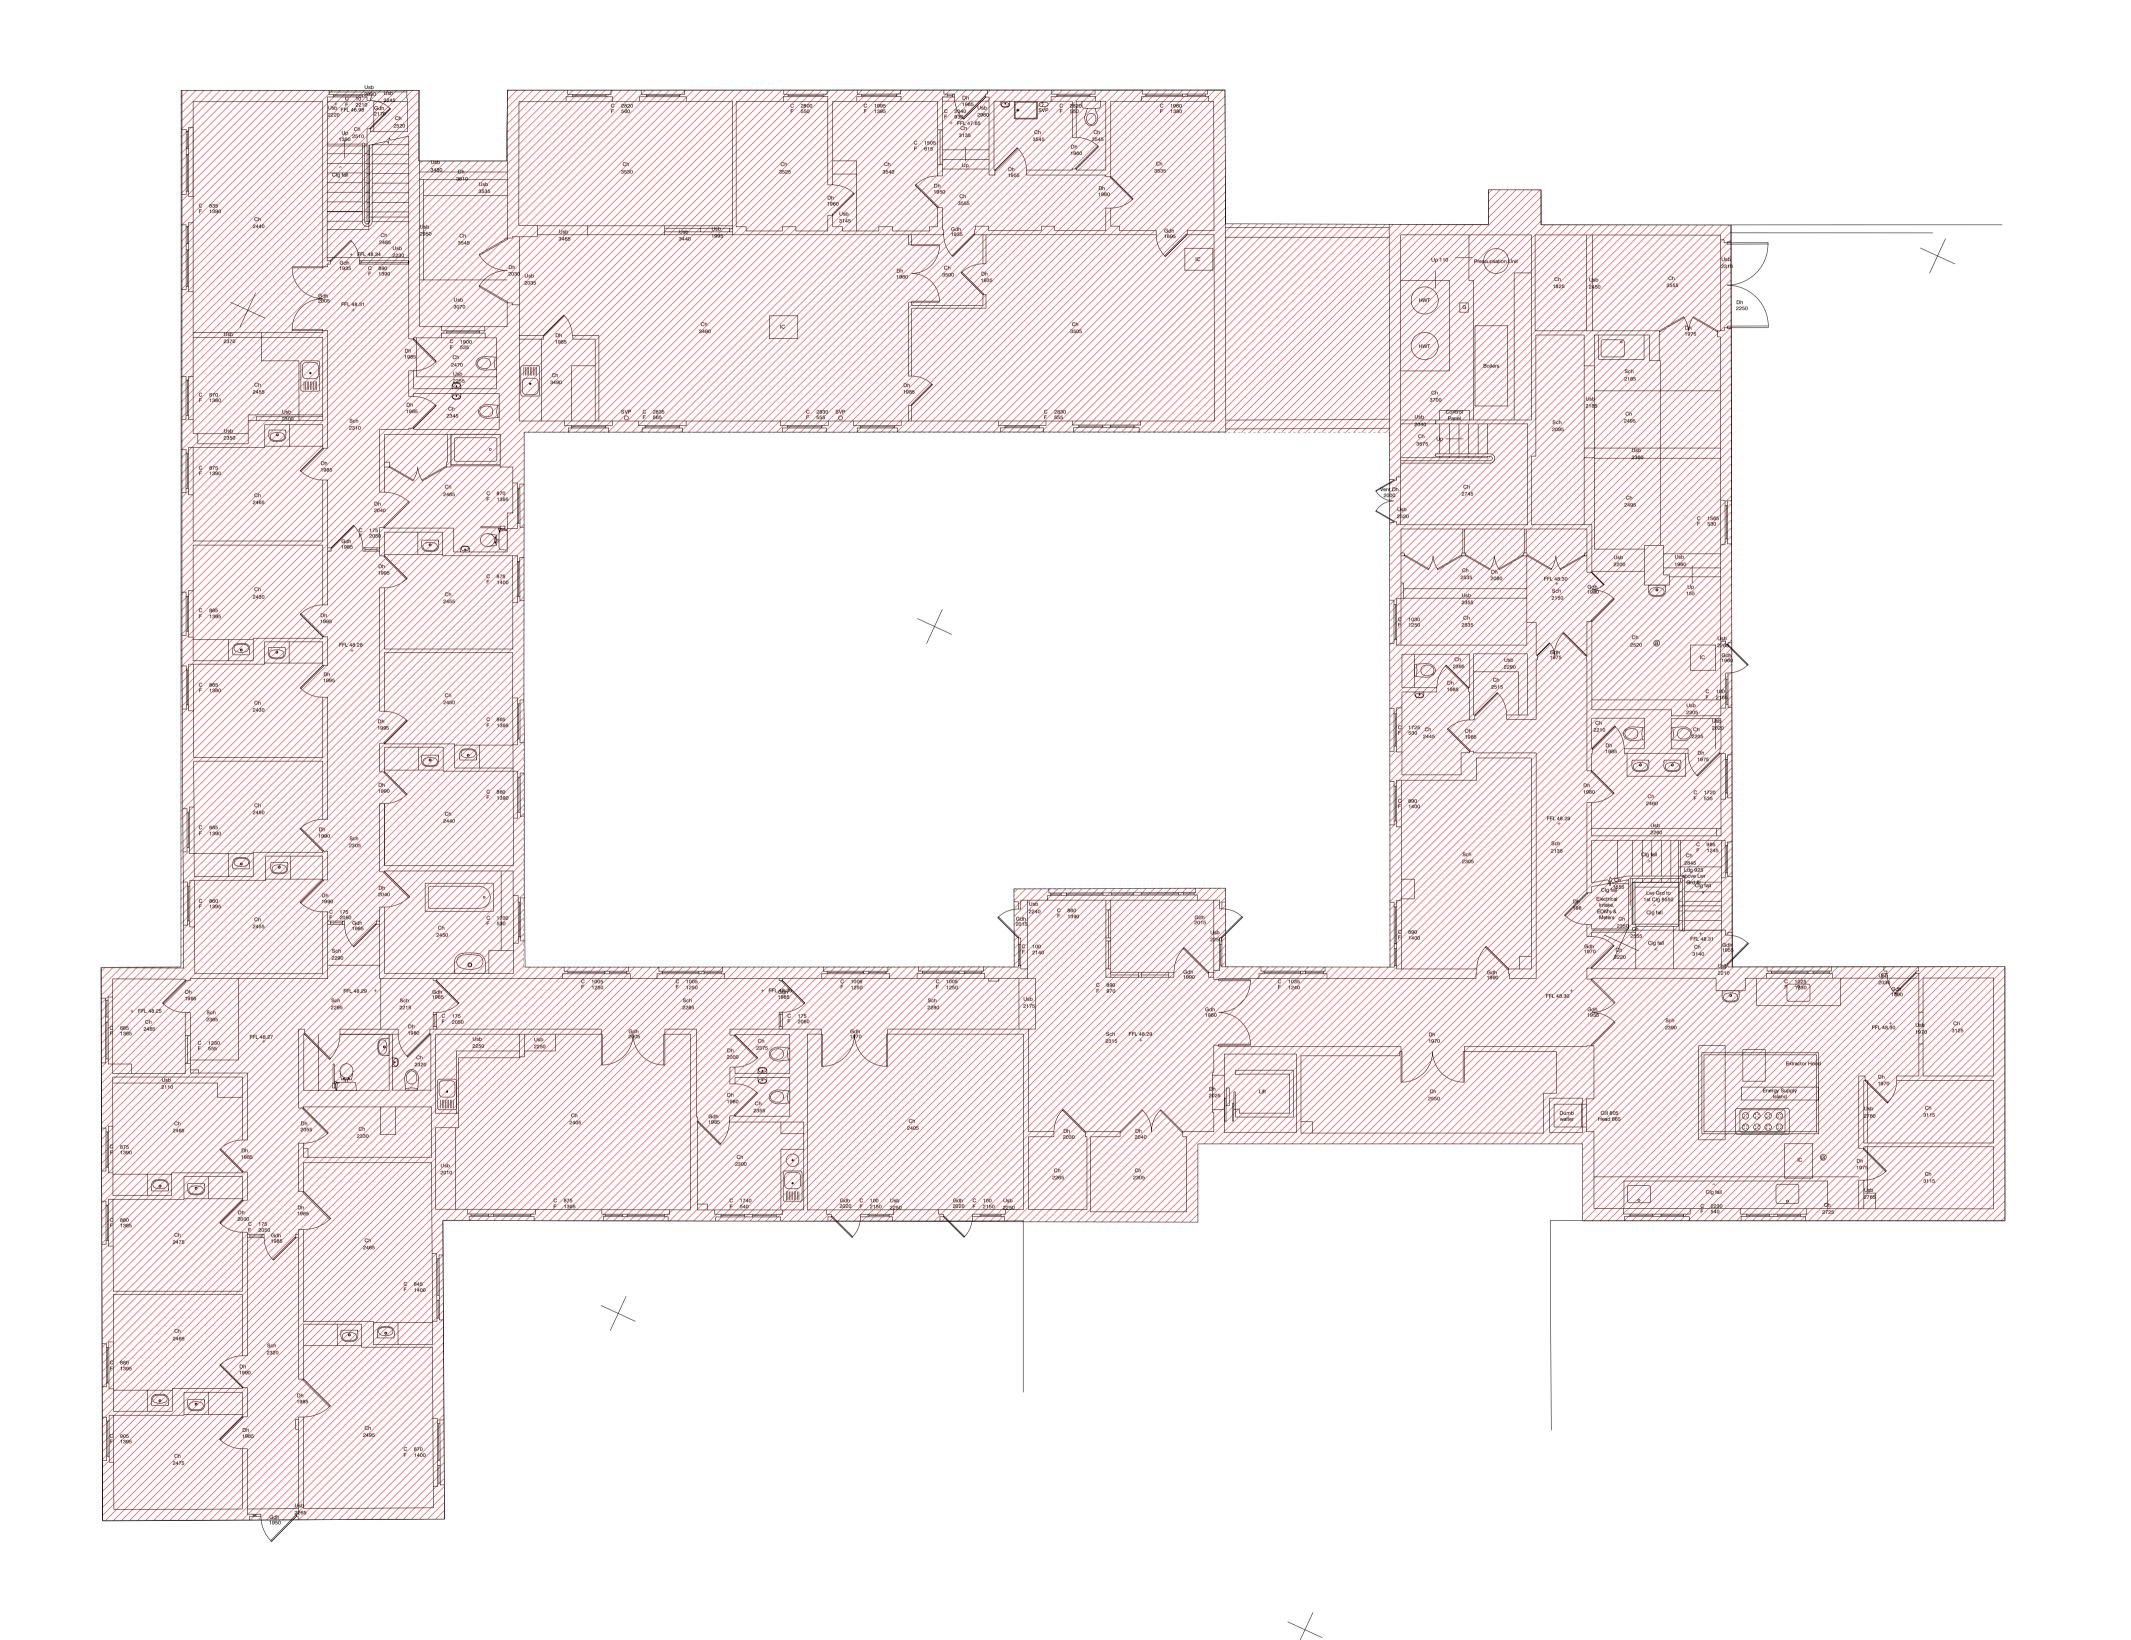

KEY

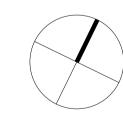

Areas to be demolished



Drawing based on survey undertaken by Glanville Group dated August 2017

PLANNING

Proj

11-12 Ingestre Road, Camden Assisted Living Development Drawing Title

Demolition Floor Plan - Lower Ground

Date 19/06/18 Project No 27463

Scale 1:100 @ A1 Drawing No A-D11-02

Drawn by Check by

1 DC PN

Revision

Planning • Master Planning & Urban Design •
Architecture • Landscape Planning & Design • Environmental Planning • Graphics Communication • Public Engagement • Research

bartonwillmore.co.uk

Offices at Bristol Cambridge Cardiff Ebbsfleet Edinburgh Leeds London Manchester Newcastle Reading Solihull Southampton

0m 2m 4m 6m 8m 10m
VISUAL SCALE 1:100 @ A1