


KEY

Areas to be demolished

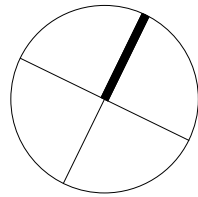


Drawing based on survey undertaken by Glanville Group dated August 2017

PLANNING

Project
11-12 Ingestre Road, Camden
Assisted Living Development
Drawing Title
Demolition Floor Plan - First

Date	Scale	Drawn by	Check by
19/06/18	1 : 100 @ A1	DC	PN
Project No	Drawing No	Revision	
27463	A-D11-04		

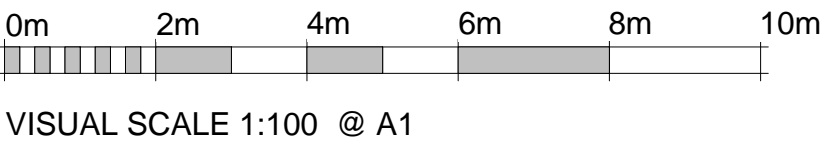

VISUAL SCALE 1:100 @ A1