


Drawing based on survey undertaken by Glanville Group dated August 2017

**PLANNING**

Project  
**11-12 Ingestre Road, Camden**  
 Assisted Living Development  
 Drawing Title  
**Topographical Survey**  
 Existing Site Plan  
 Date 19/06/18 Scale 1 : 200 @ A1 Drawn by DC Check by PN  
 Project No 27463 Drawing No A-E11-02 Revision

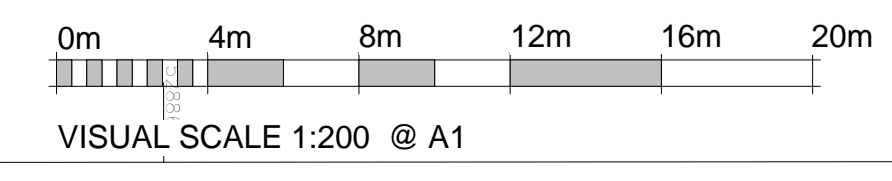

**BARTON WILLMORE**

Planning • Master Planning & Urban Design •  
 Architecture • Landscape Planning & Design • Environmental  
 Planning • Graphics Communication • Public Engagement • Research  
 bartonwillmore.co.uk