


Drawing based on survey undertaken by Glanville Group
dated August 2017

PLANNING

Project
11-12 Ingestre Road, Camden
Assisted Living Development
Drawing Title
Existing Floor Plan - Lower Ground


Date	Scale	Drawn by	Check by
19/06/18	1 : 100 @ A1	DC	PN
Project No	Drawing No	Revision	
27463	A-E11-03		

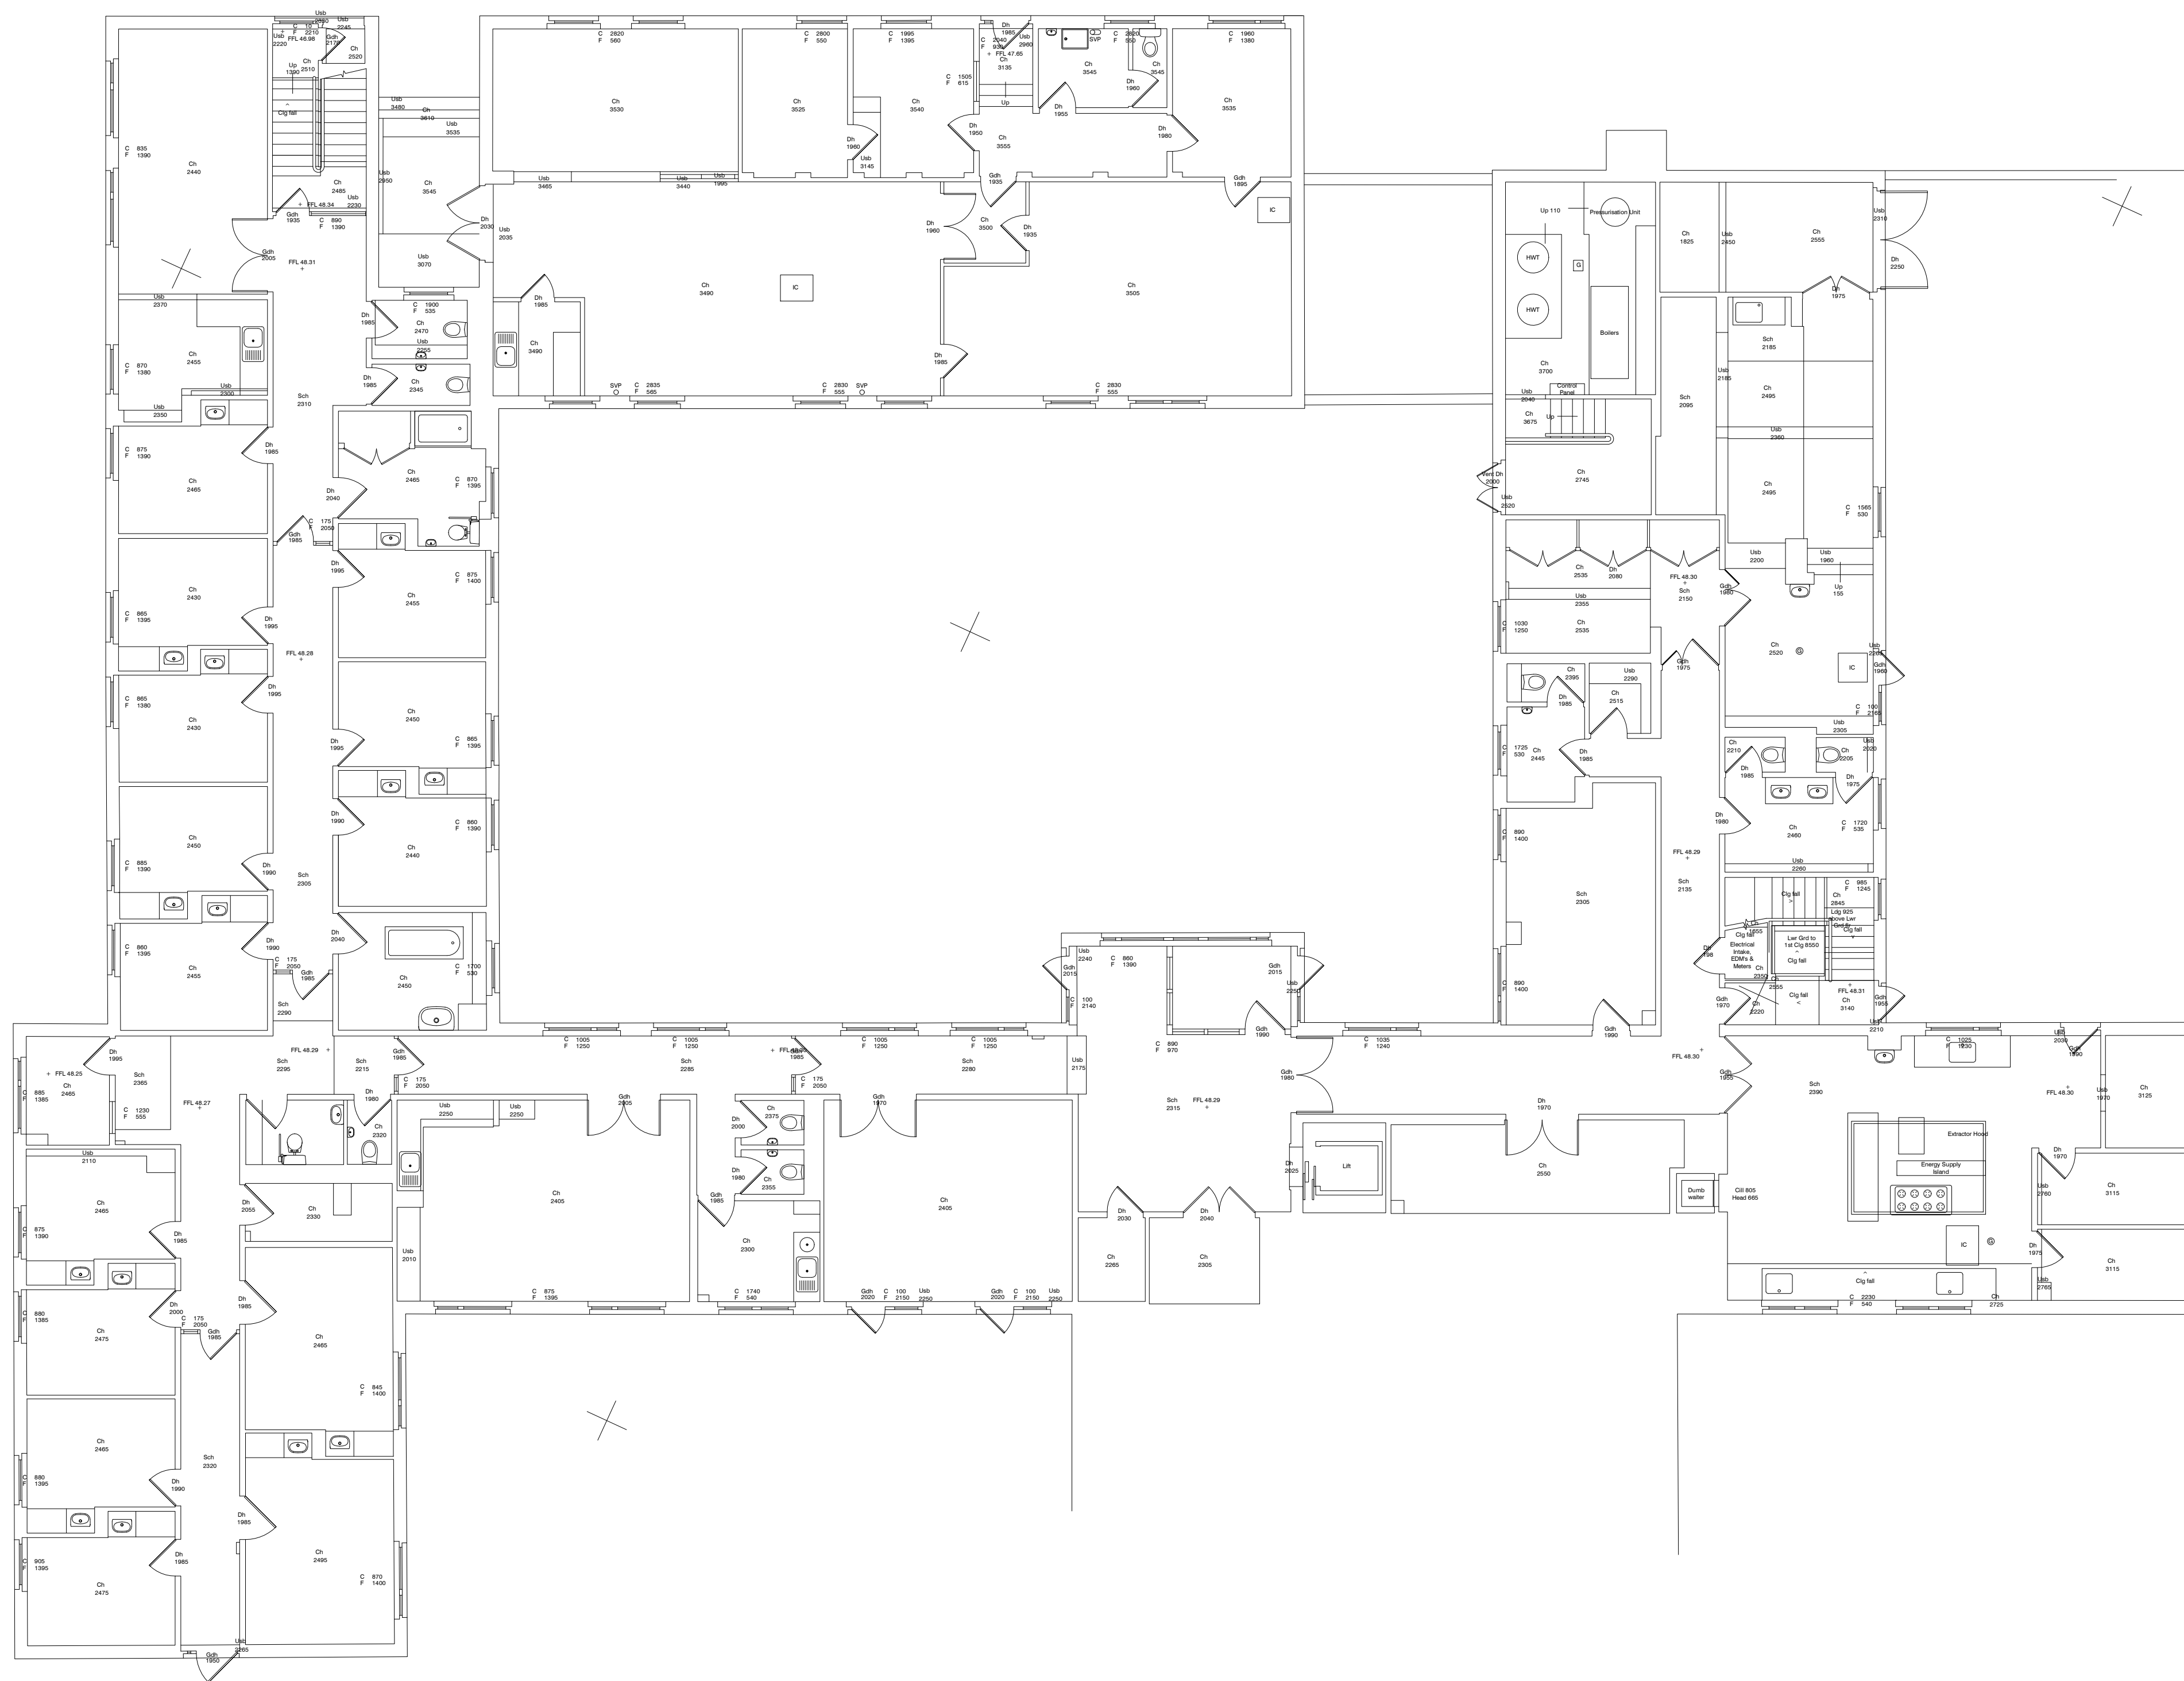

Planning • Master Planning & Urban Design •
Architecture • Landscape Planning & Design • Environmental
Planning • Graphics Communication • Public Engagement • Research

bartonwillmore.co.uk

Offices at Bristol Cambridge Cardiff Ebbsfleet Edinburgh Leeds
London Manchester Newcastle Reading Solihull Southampton

 

VISUAL SCALE 1:100 @ A1