




Basement Floor Plan
1:100

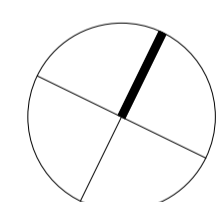

PLANNING


Project
11-12 Ingestre Road, Camden
 Assisted Living Development
 Drawing Title
Proposed Plans
 Basement Plan
 Date: 05/06/18
 Scale: 1:100 @ A1
 Project No: 27463
 Drawing No: A-P11-00
 Drawn by: DC
 Check by: PN
 Revision: C



Planning • Master Planning & Urban Design • Architecture • Landscape Planning & Design • Environmental Planning • Graphics Communication • Public Engagement • Research

bartonwillmore.co.uk

Offices at Bristol Cambridge Cardiff Edinburgh Glasgow London Manchester Newcastle Reading Solihull Southampton

 

VISUAL SCALE 1:100 @ A1