
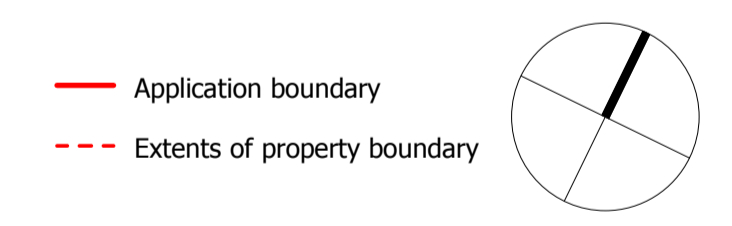


INGESTRE ROAD

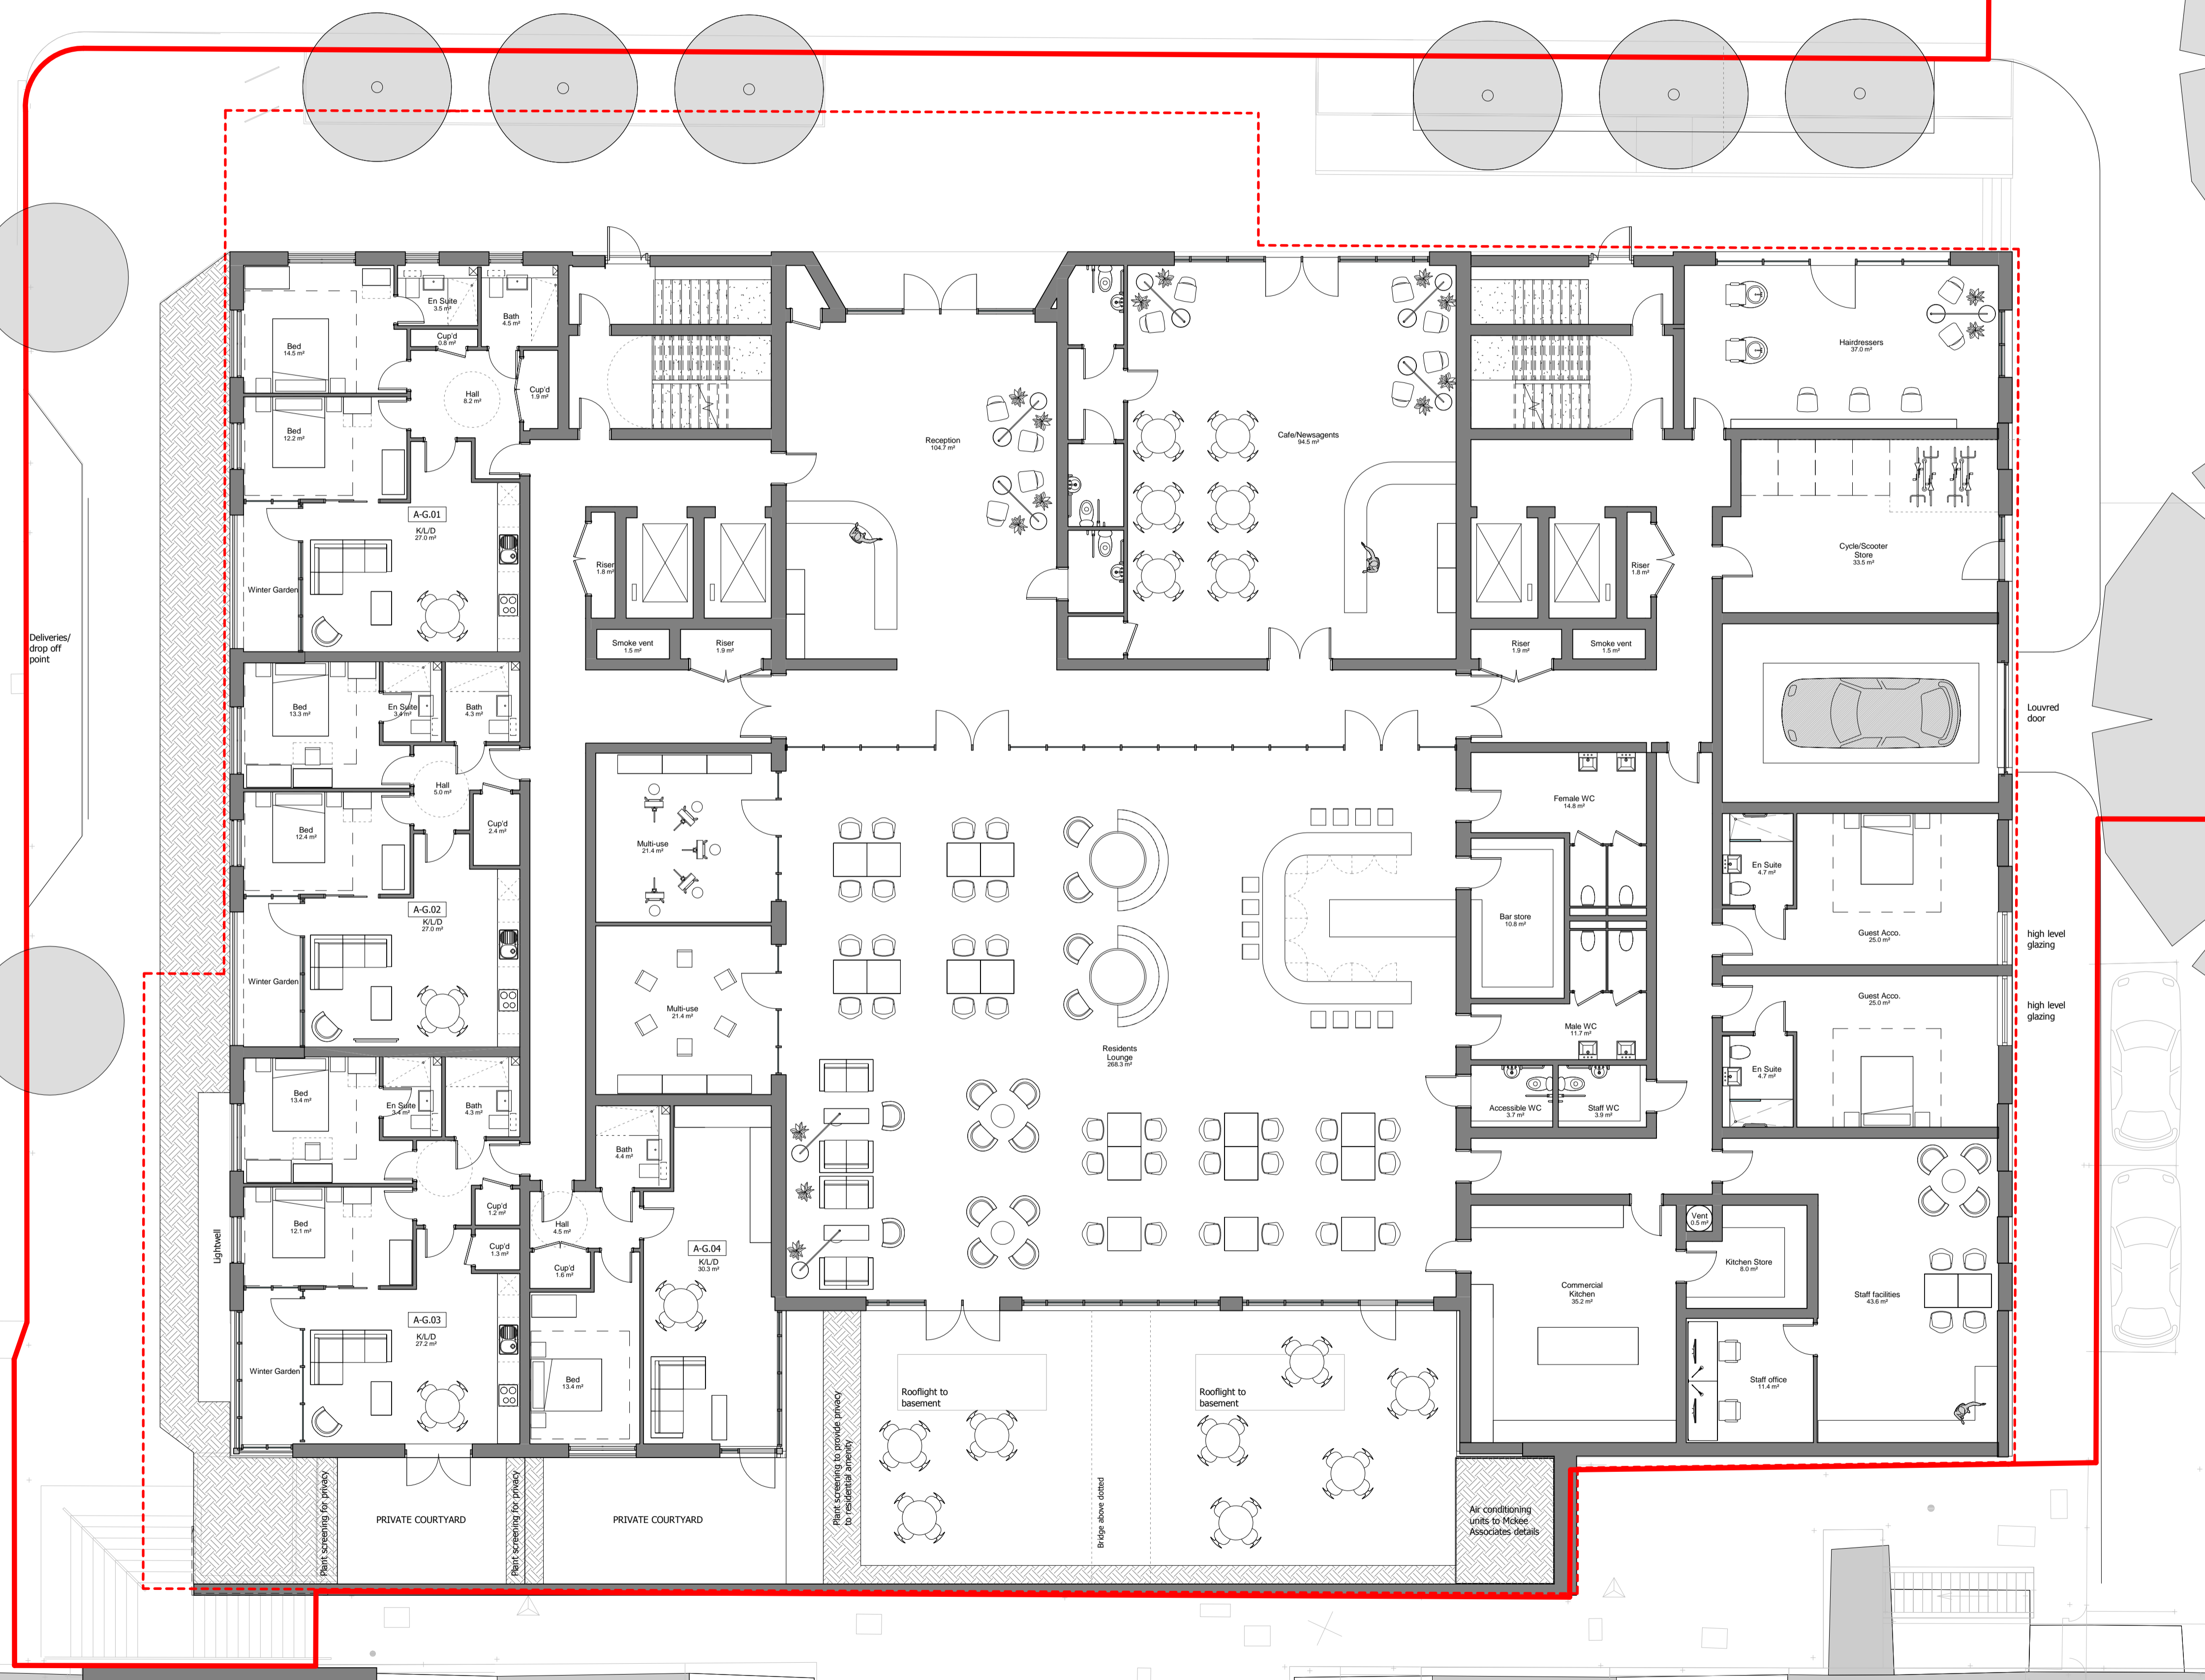

PLANNING

Project
11-12 Ingestre Road, Camden
 Assisted Living Development
 Drawing Title
Proposed Plans
 Ground Floor
 Date 05/06/18
 Project No 27463
 Scale As indicated @ A1
 Drawing No A-P11-01
 Drawn by DC
 Check by PN
 Revision C

00 Ground Floor Plan
 1 : 100

