
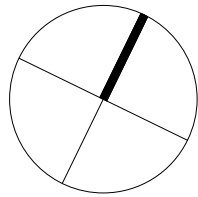


The scaling of this drawing cannot be assured				
Revision	Date	Drm	Ckd	
A	06/06/18	DC	PN	Minor Amendments
B	23/07/18	DC	PN	Drawings for final review pre-planning issue
C	04/09/18	DC	PN	Rooftop plant room updated

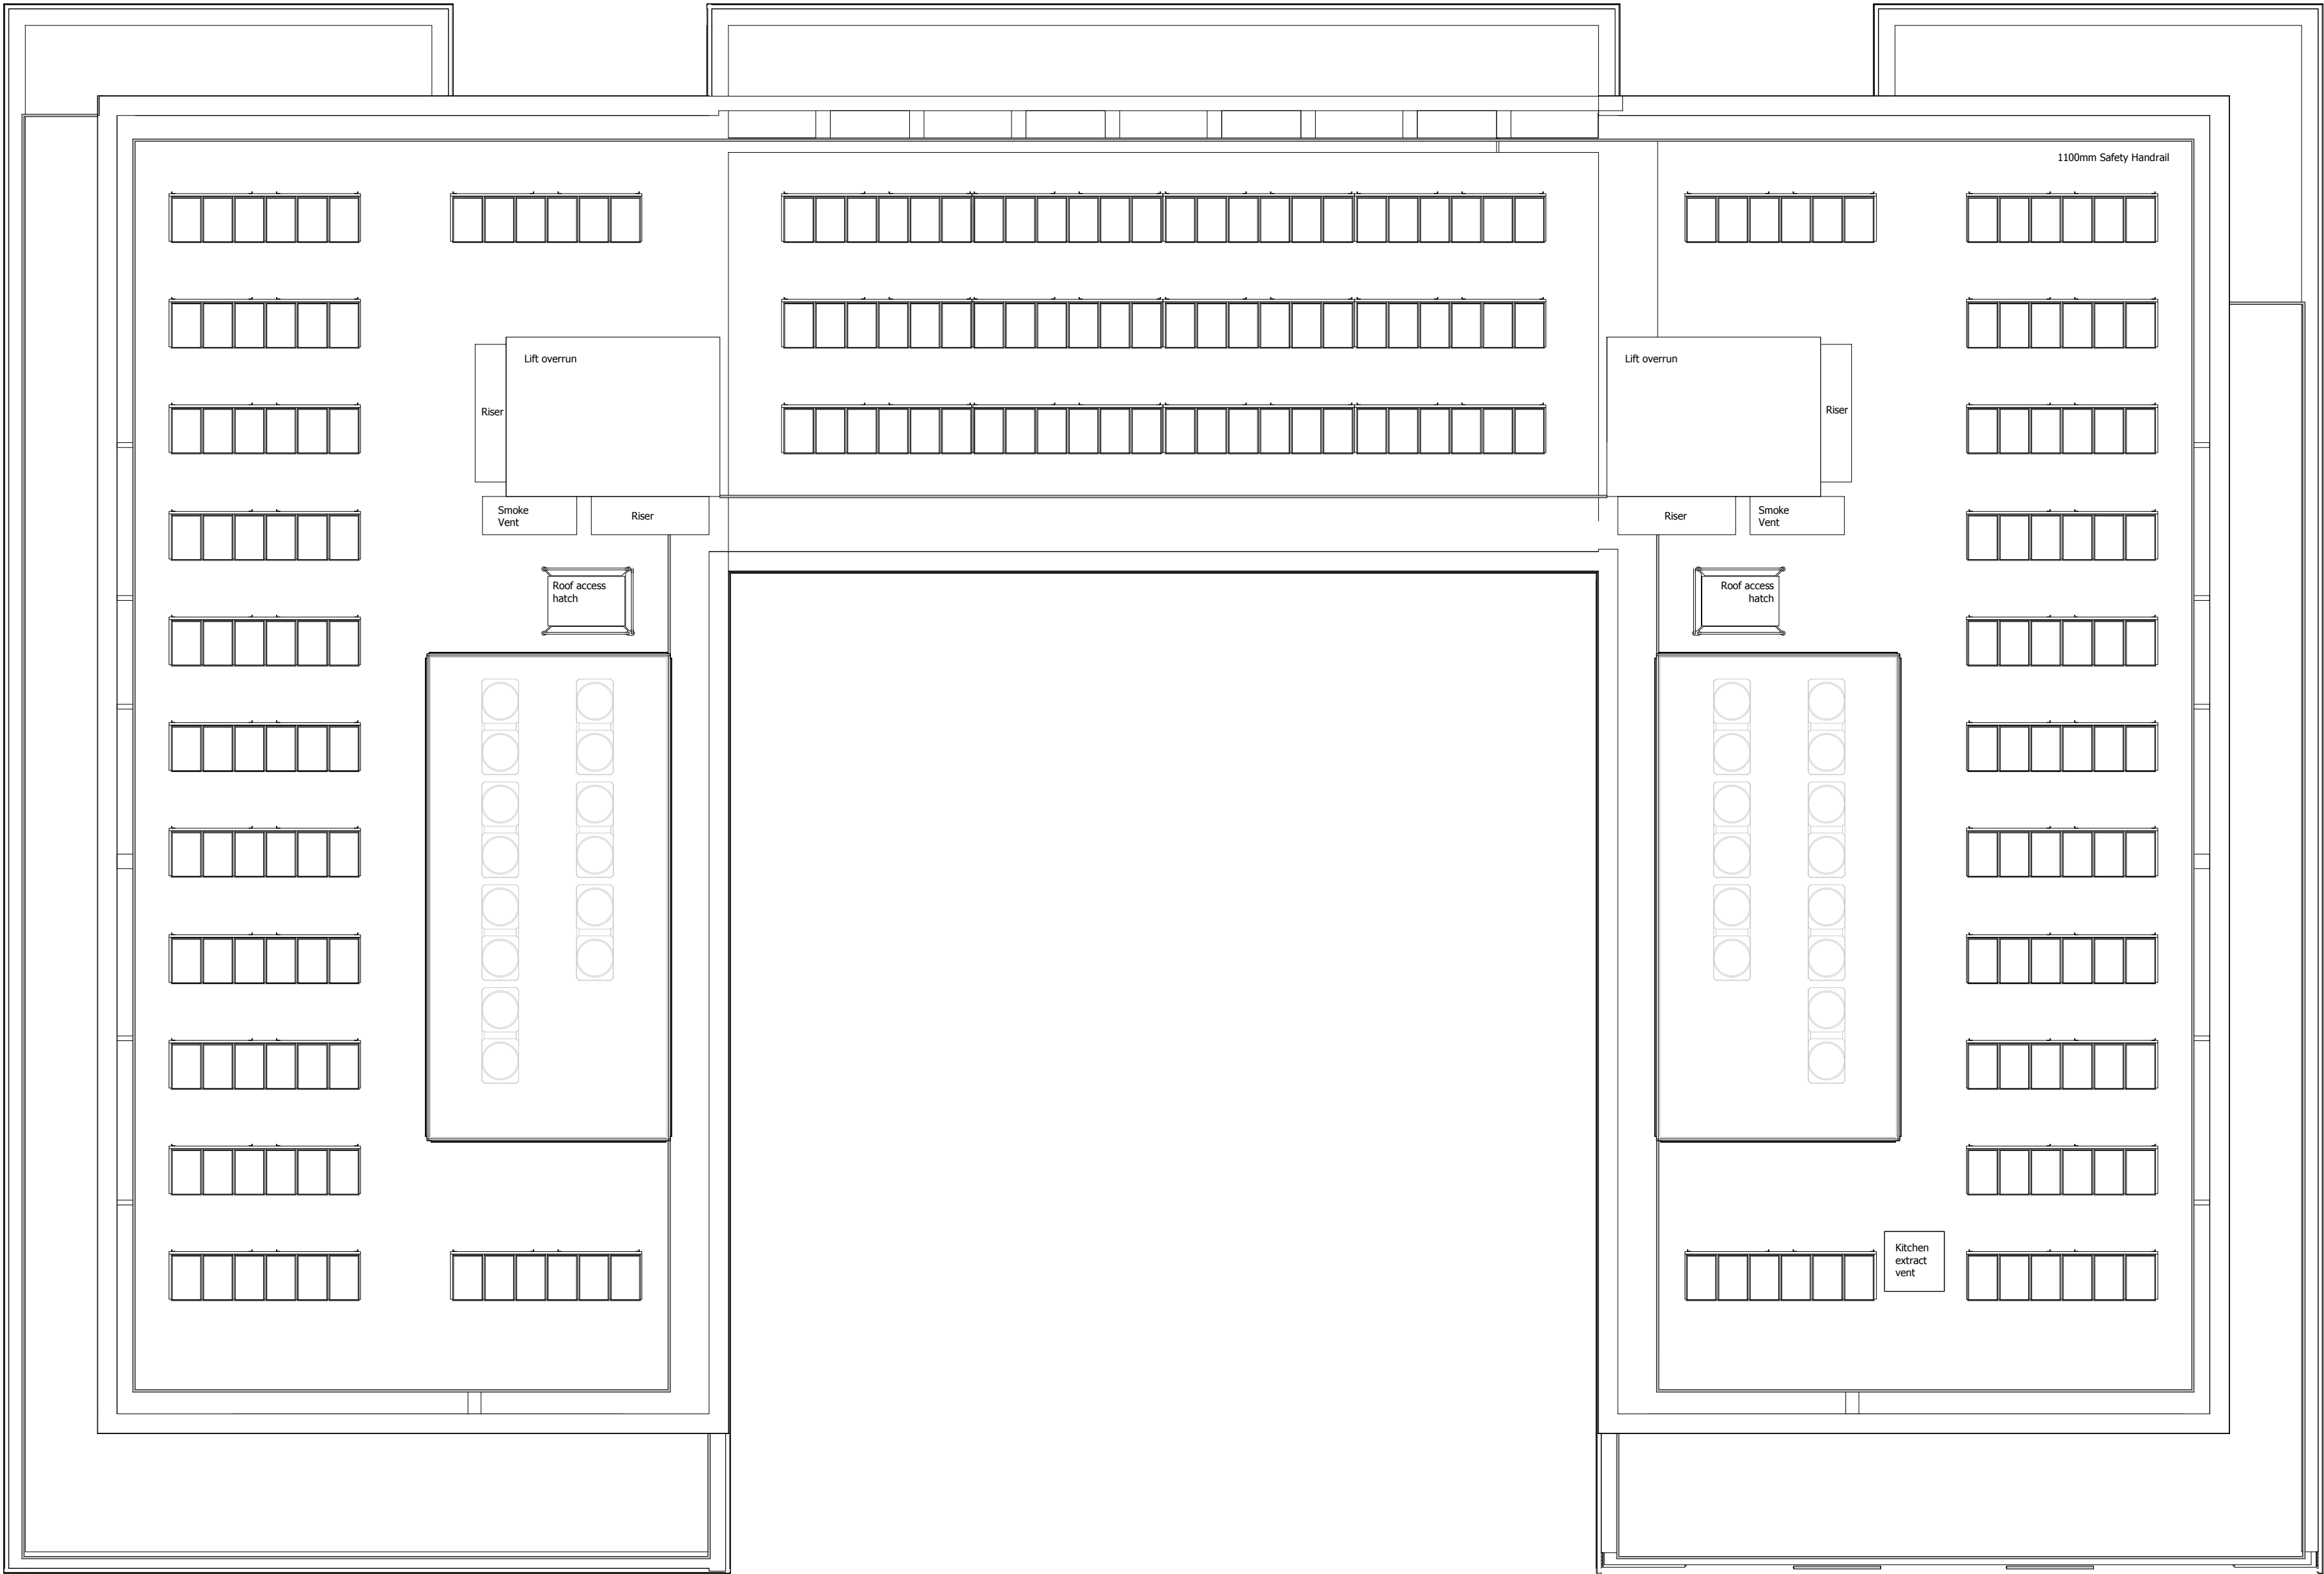

PLANNING

Project
11-12 Ingestre Road, Camden
Assisted Living Development
Drawing Title
Roof Plan

Date	Scale	Drawn by	Check by
05/06/18	1 : 100 @ A1	DC	PN
Project No	Drawing No	Revision	
27463	A-P11-07	C	



VISUAL SCALE 1:100 @ A1

BARTON WILLMORE
Planning • Master Planning & Urban Design •
Architecture • Landscape Planning & Design • Environmental
Planning • Graphics Communication • Public Engagement • Research

bartonwillmore.co.uk
ISO 9001
Quality
Registered

Offices at Bristol Cambridge Cardiff Ebbw Vale Edinburgh Leeds
London Manchester Newcastle Reading Solihull Southampton