




1 GROUND FLOOR PLAN
EXISTING 1:100

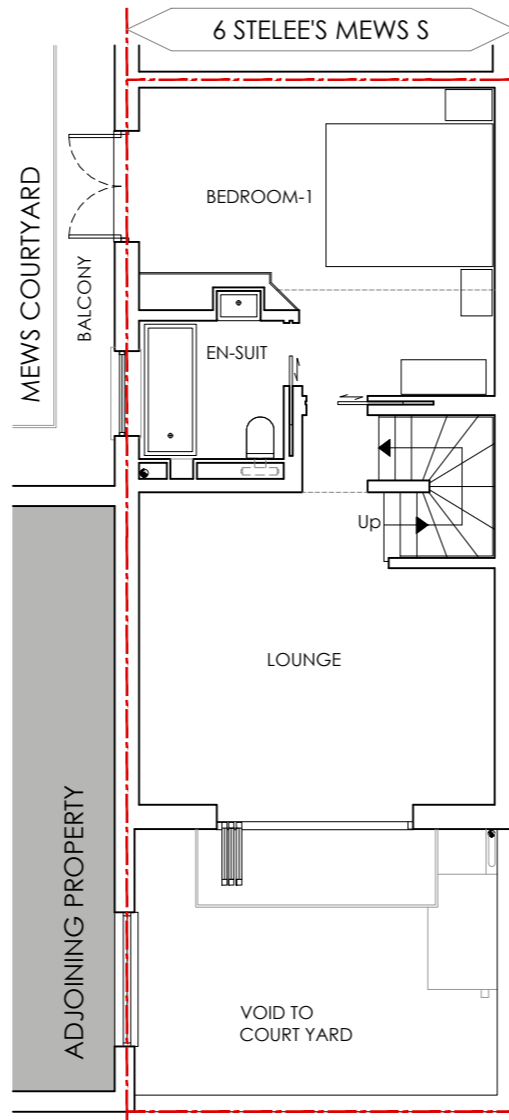


2 FIRST FLOOR PLAN
EXISTING 1:100

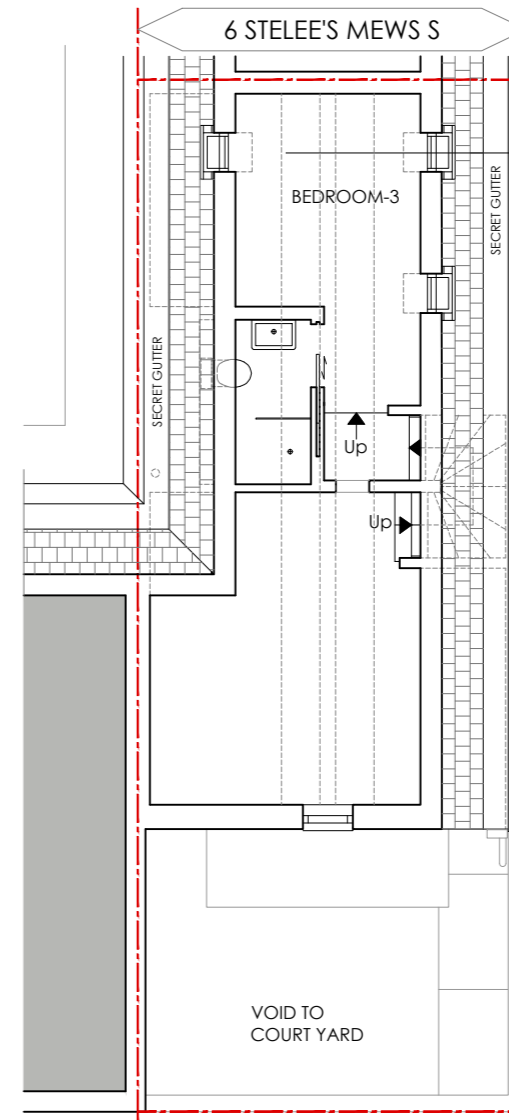


3 SECOND FLOOR PLAN
EXISTING 1:100

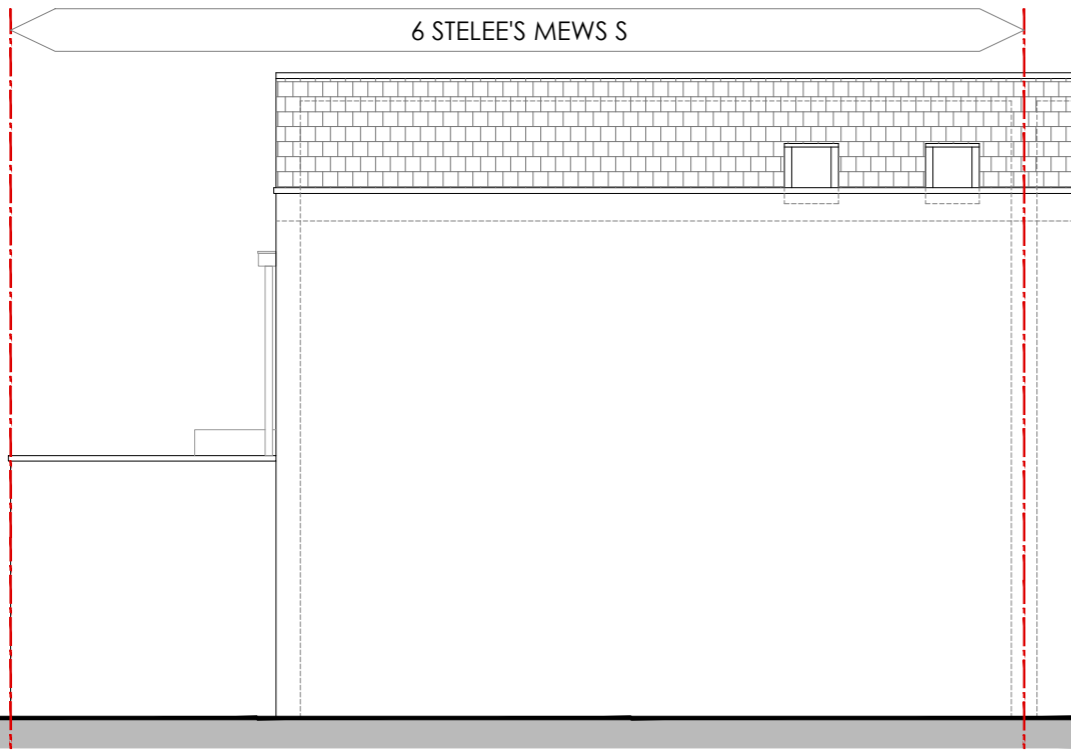

4 SOUTH EAST ELEVATION
EXISTING 1:100

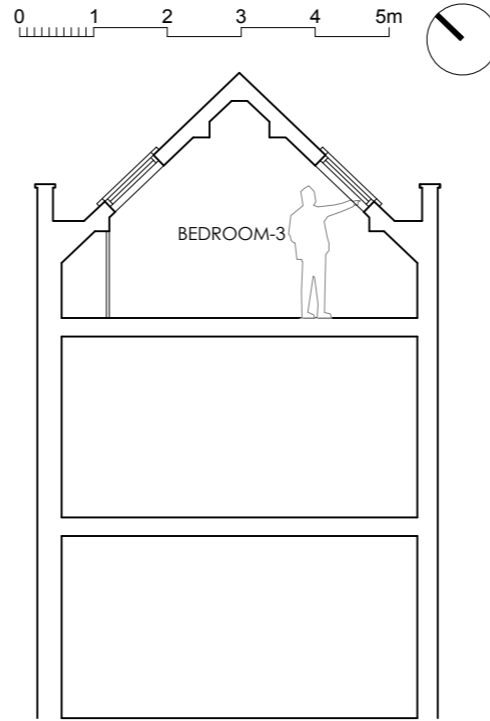

5 SECTION - A
EXISTING 1:100

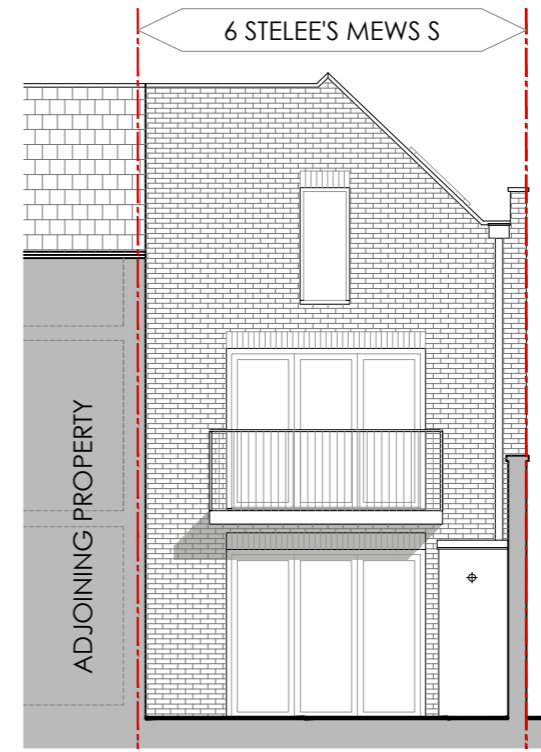

6 COURTYARD GARDEN ELEVATION
EXISTING 1:100

NOTE
THE CONTRACTOR IS TO CHECK ALL DIMENSIONS ON SITE
THIS DRAWING IS PROPERTY OF IMAGE ARCHITECTURE LTD,
AND IS NOT TO BE REPRODUCED OR COPIED IN WHOLE OR
IN PART WITHOUT PERMISSION

Approved drawing
Application ref.
2017/1143/P
dated 10 May 2017

00	24.02.17	Issued for Planning
REV	DATE	DESCRIPTION

PROJECT
PROPOSED ERECTION OF REAR DORMER TO
MAIN ROOF INCORPORATING WINDOW
AT 6 STEELE'S MEWS SOUTH
LONDON NW3 4SJ
CLIENT
MR MICHAEL ZYBUTZ



86 North End Road
London NW11 7SY

t: +44(0) 20 8922 8356
m: +44(0) 77 9287 8037
e: info@image-architecture.co.uk
w: www.image-architecture.co.uk

DRAWING TITLE
PLANS & ELEVATIONS
EXISTING

ISSUE DATE FEB 2017	SCALE 1:100	REVISION 00
DRAWING STATUS PLANNING	PAPER SIZE A3	
PROJECT CODE 1712	DOC. CODE XX	LEVEL XX
		DRAWING NO 101