

Figured dimensions shall be taken in preference to scaled dimensions and any discrepancies or errors are to be referred to the Designer. Contractors, sub-contractors and suppliers must verify all dimensions on site before commencing work or making any fabrication drawings. © Copyright Reserved



For Office Use: A\_12342

24 Neal Street  
Covent Garden  
LONDON  
WC2H 9QW


CONSULTANT :  
Laurent Pierre, 317 Square des  
Champs Elysees, 91080 Courcouronnes,  
France

DRAWN BY:  
JC


ISSUE / DATE:

PLANNING	17.07.2018
PLANNING	14.09.2018


REVISION :  
Rev A: Blade sign size reduced and illumination removed; Fascia sign revised to be externally lit

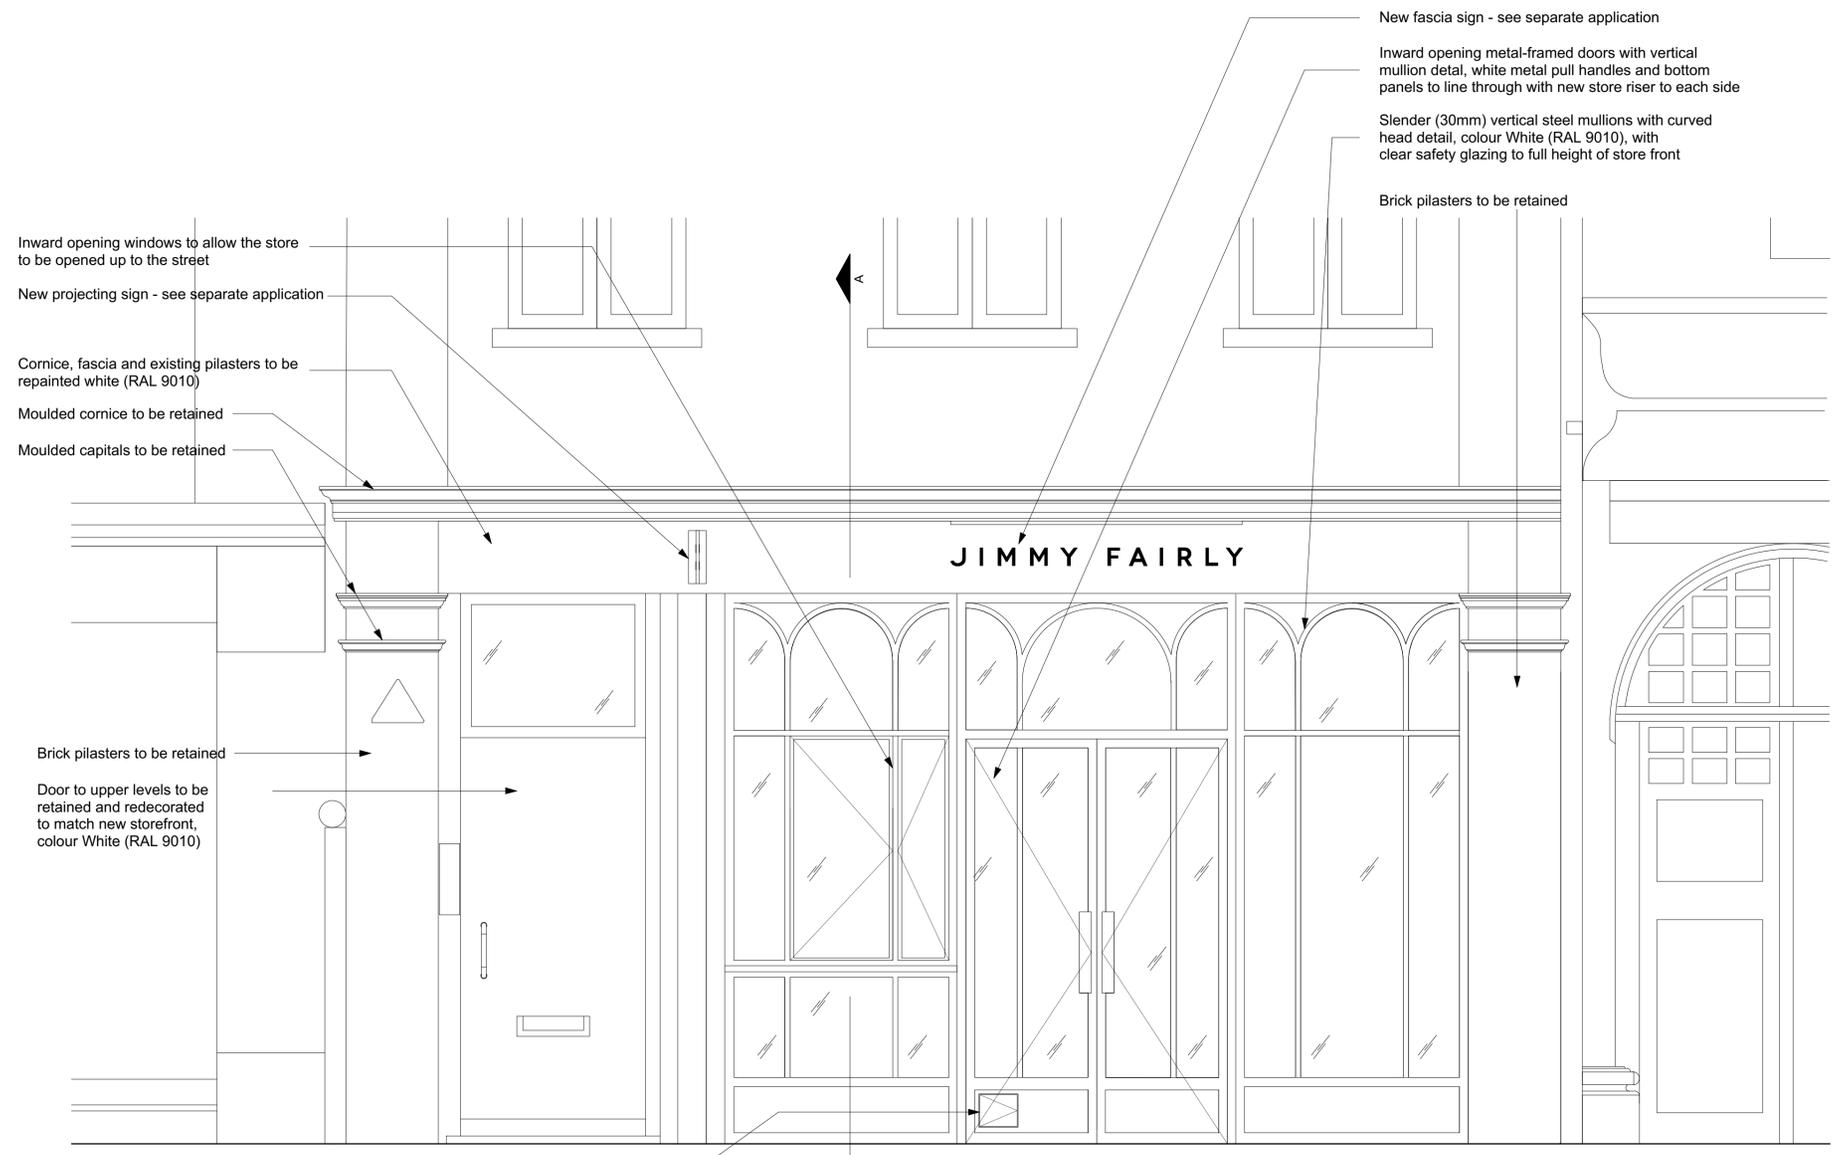



1 PROPOSED STOREFRONT ELEVATION  
A100 SCALE: @ A1 1:20

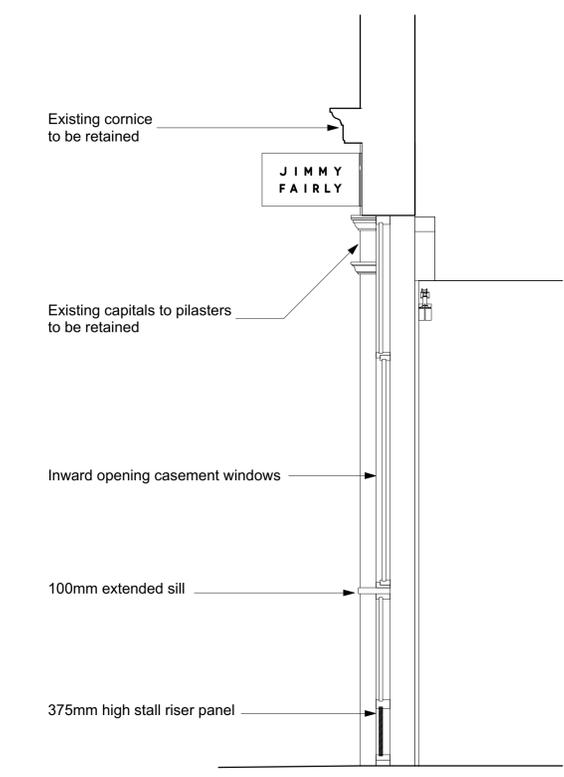

2 PROPOSED STOREFRONT SECTION A-A  
A100 SCALE: @ A1 1:20

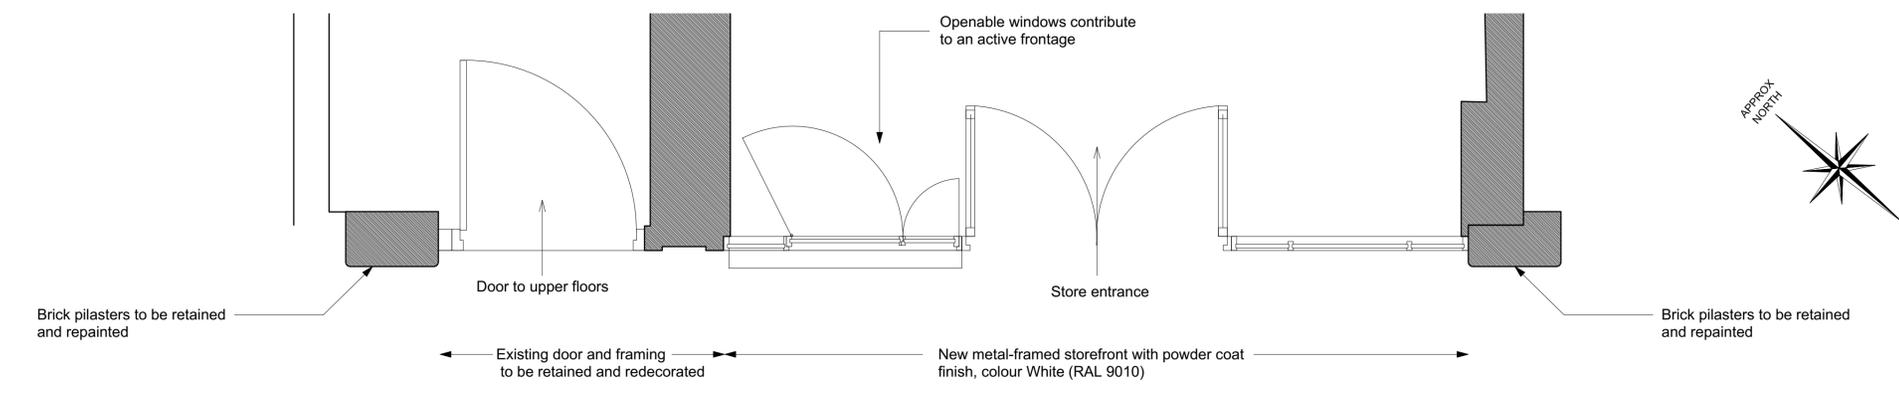

3 PROPOSED STOREFRONT PLAN  
A100 SCALE: @ A1 1:20

 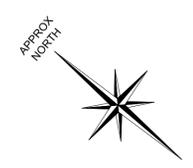

SHEET TITLE :  
STOREFRONT PLAN,  
SECTION & ELEVATION  
AS PROPOSED

SHEET NO. :

A100