


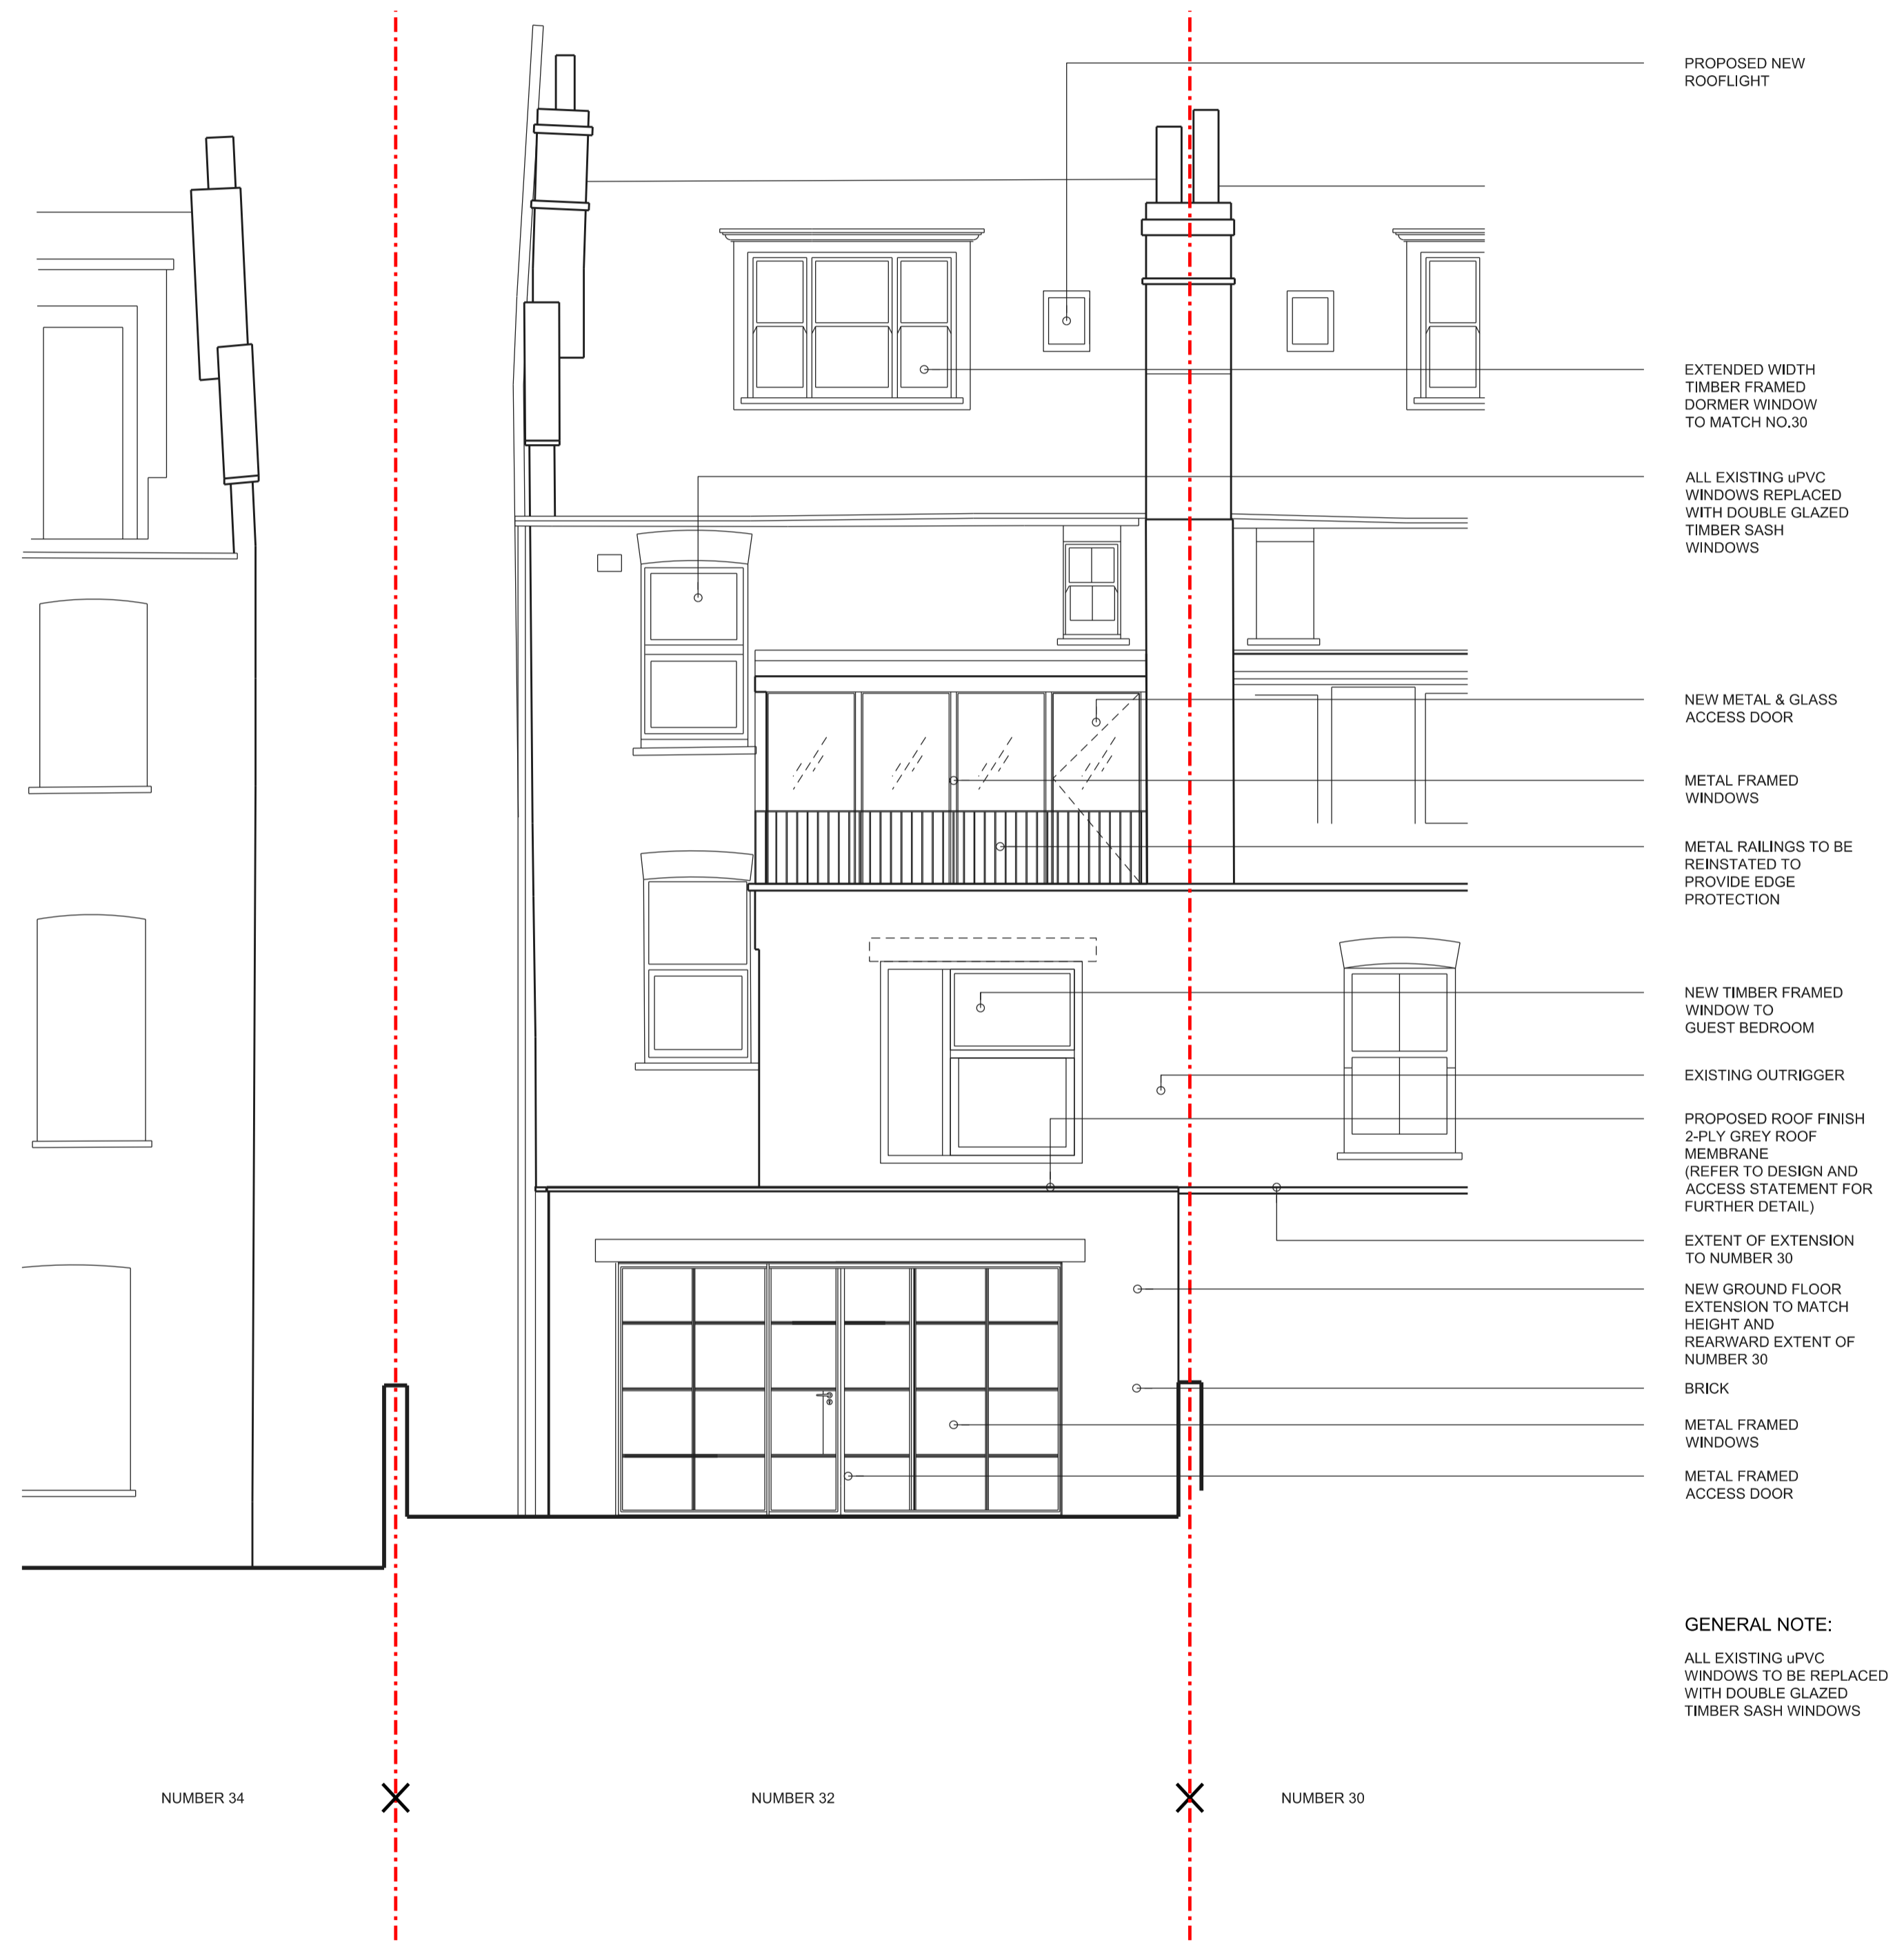

01 PROPOSED SOUTH ELEVATION 1:50@A1



02 PROPOSED NORTH ELEVATION 1:50@A1



Freehaus
Studio 4 FH, Leroy House,
436 Essex Road,
London, N1 3QP
T +44 (0) 2026 5100 500
studio@freehausdesign.com
www.freehausdesign.com

Freehaus is a RIBA Chartered Practice,
Registration Number 20013331
Freehaus is a trading name and trademark
for Freehaus Design Ltd, Registered office:
15 Lingfield Avenue, Kingston upon
Thames, Surrey, KT1 2TL. Registered in
England and Wales No: 8019536

Quality Assured
Do Not Scale. All dimensions and conditions are to be checked on site prior to
preparing drawings or commencing any work.
© This drawing is the property of Freehaus Design Limited and protected by
the Copyright, Designs and Patents Act, 1988.

KEY PLAN

NOTES

RISK NO.	Design Area	Risk 000 (refer to CDM005 Live Risk Register)	by	STATUS	date	rev	description	drawing status	by	check
NO. 000	Design Area	Risk 000 (refer to CDM005 Live Risk Register)	by	STATUS	18.09.18	B	Amendments for planning	PLANNING	NG	TB
					21.08.18	A	FOR PRICING	FOR PRICING	NL	TB

project
32 SAVERNAKE ROAD

client
MR J HOLMAN & MS B O'DONOVAN

FREEHAUS

FREEHAUSDESIGN.COM

drawing title SOUTH & NORTH ELEVATIONS PROPOSED		status PLANNING		job number drawing number 117-4200		rev B	
scale 1:50@A1		scale 1:100@A3		drawn 18.06.18		by NG	