



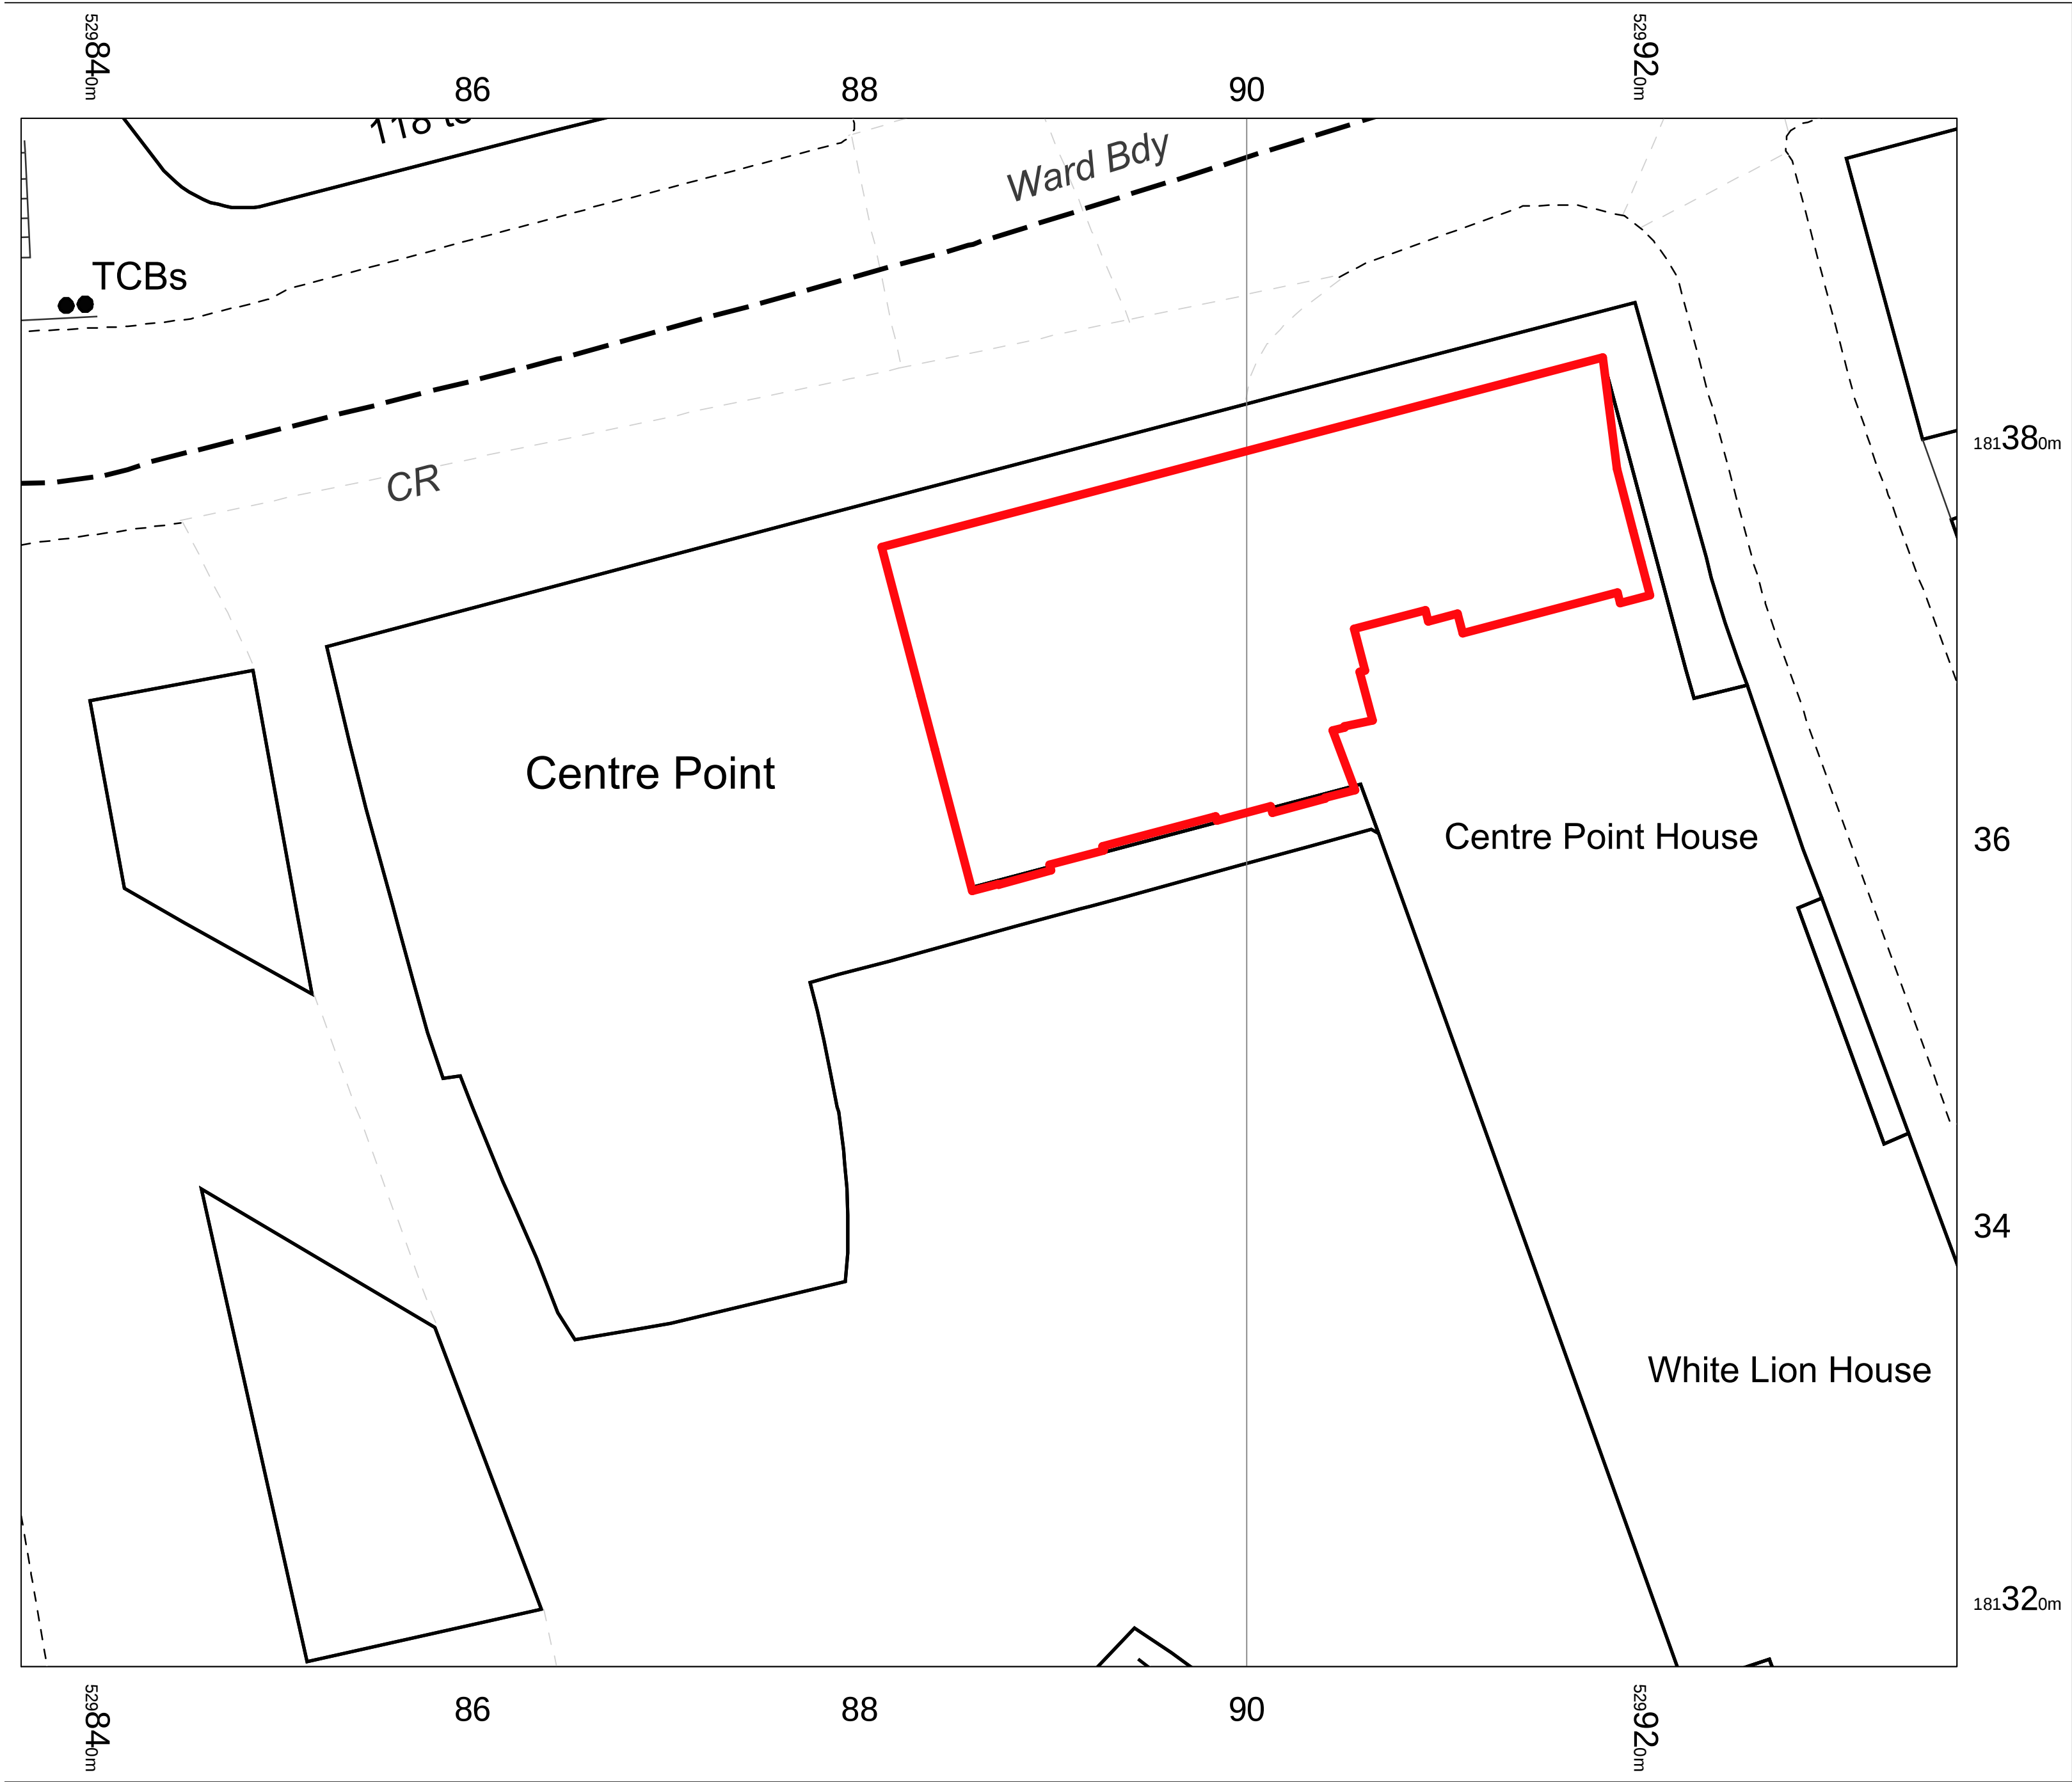

1:500 Site Plan at A3

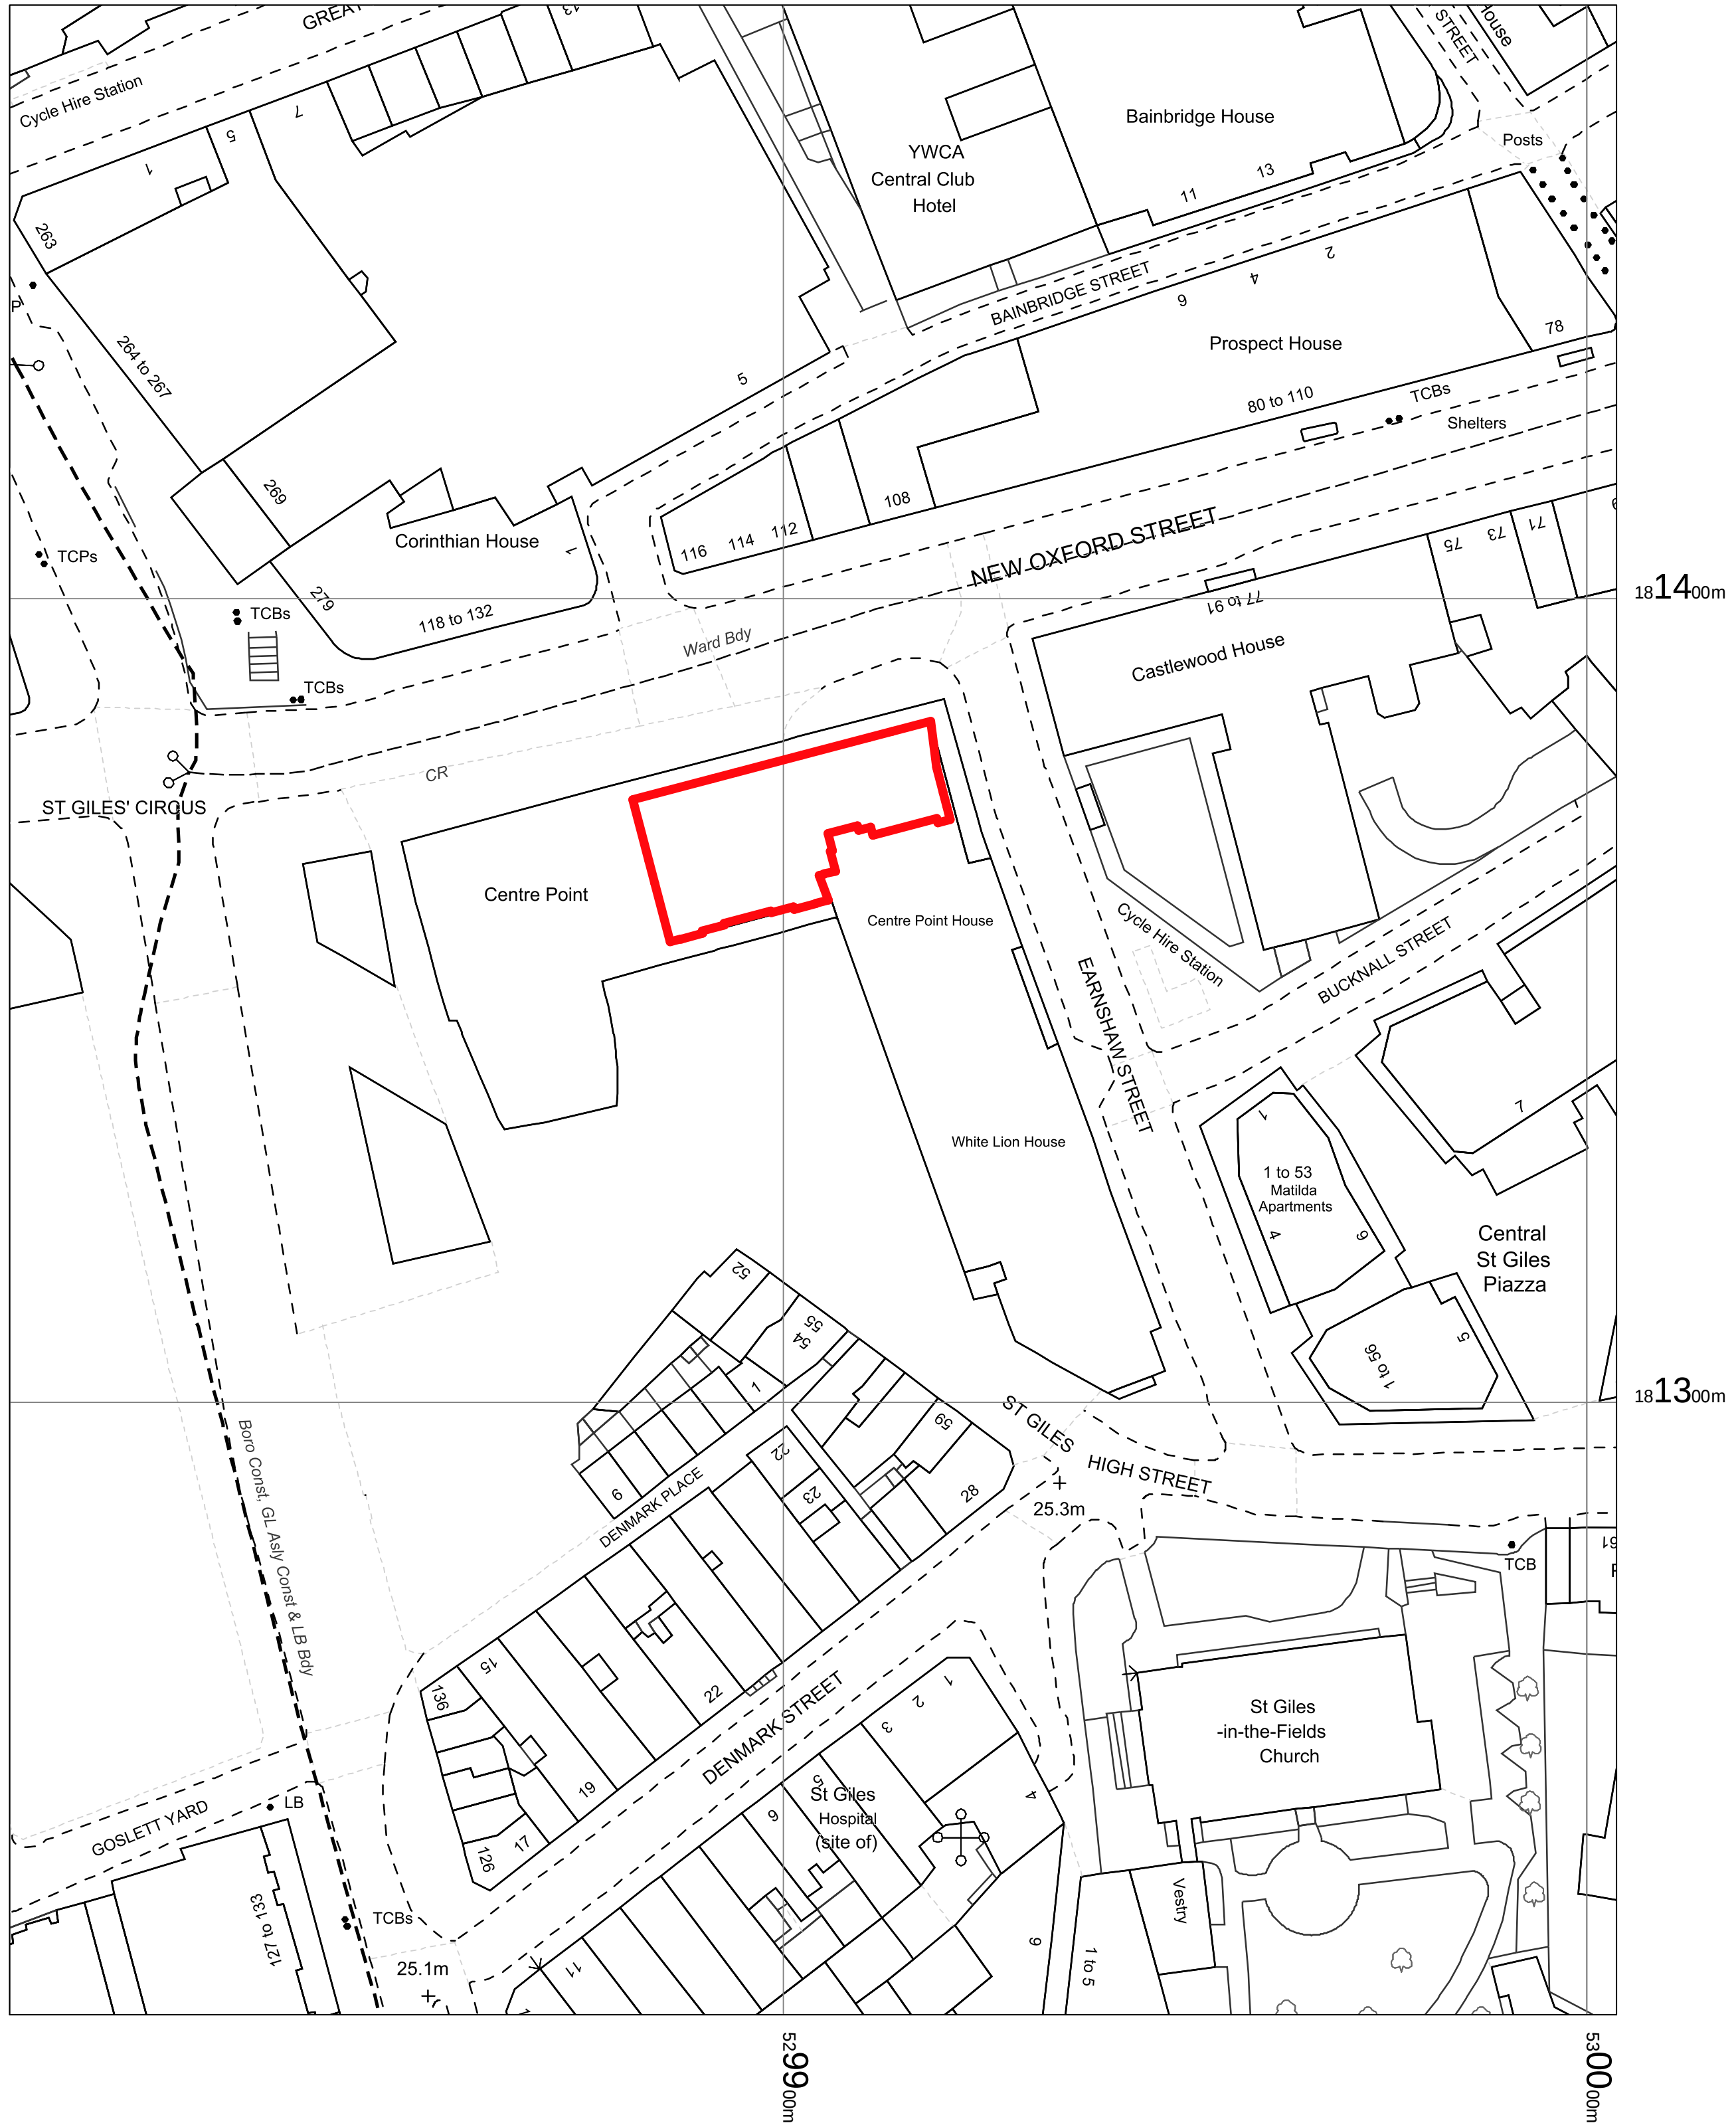

1:1250 Location Plan at A3

©Crown Copyright Ordnance Survey. Licence no. 100025568

NOTES

REV	DATE	REASON

REV	DATE	REASON

Macaulay
Sinclair

PROJECT	Streat Markets Ltd, Centre Point Link Bldg, W1	PROJECT NO.	3735
TITLE	Site and Location Plan	DRAWING NO.	03(01)
SCALE	Refer to drawing	DATE	30/07/18
DATE	30/07/18	DRAWN BY	GM

+44 (0)115 950 7313 STUDIO@MACAULAYSINCLAIR.COM
MACAULAYSINCLAIR.COM