


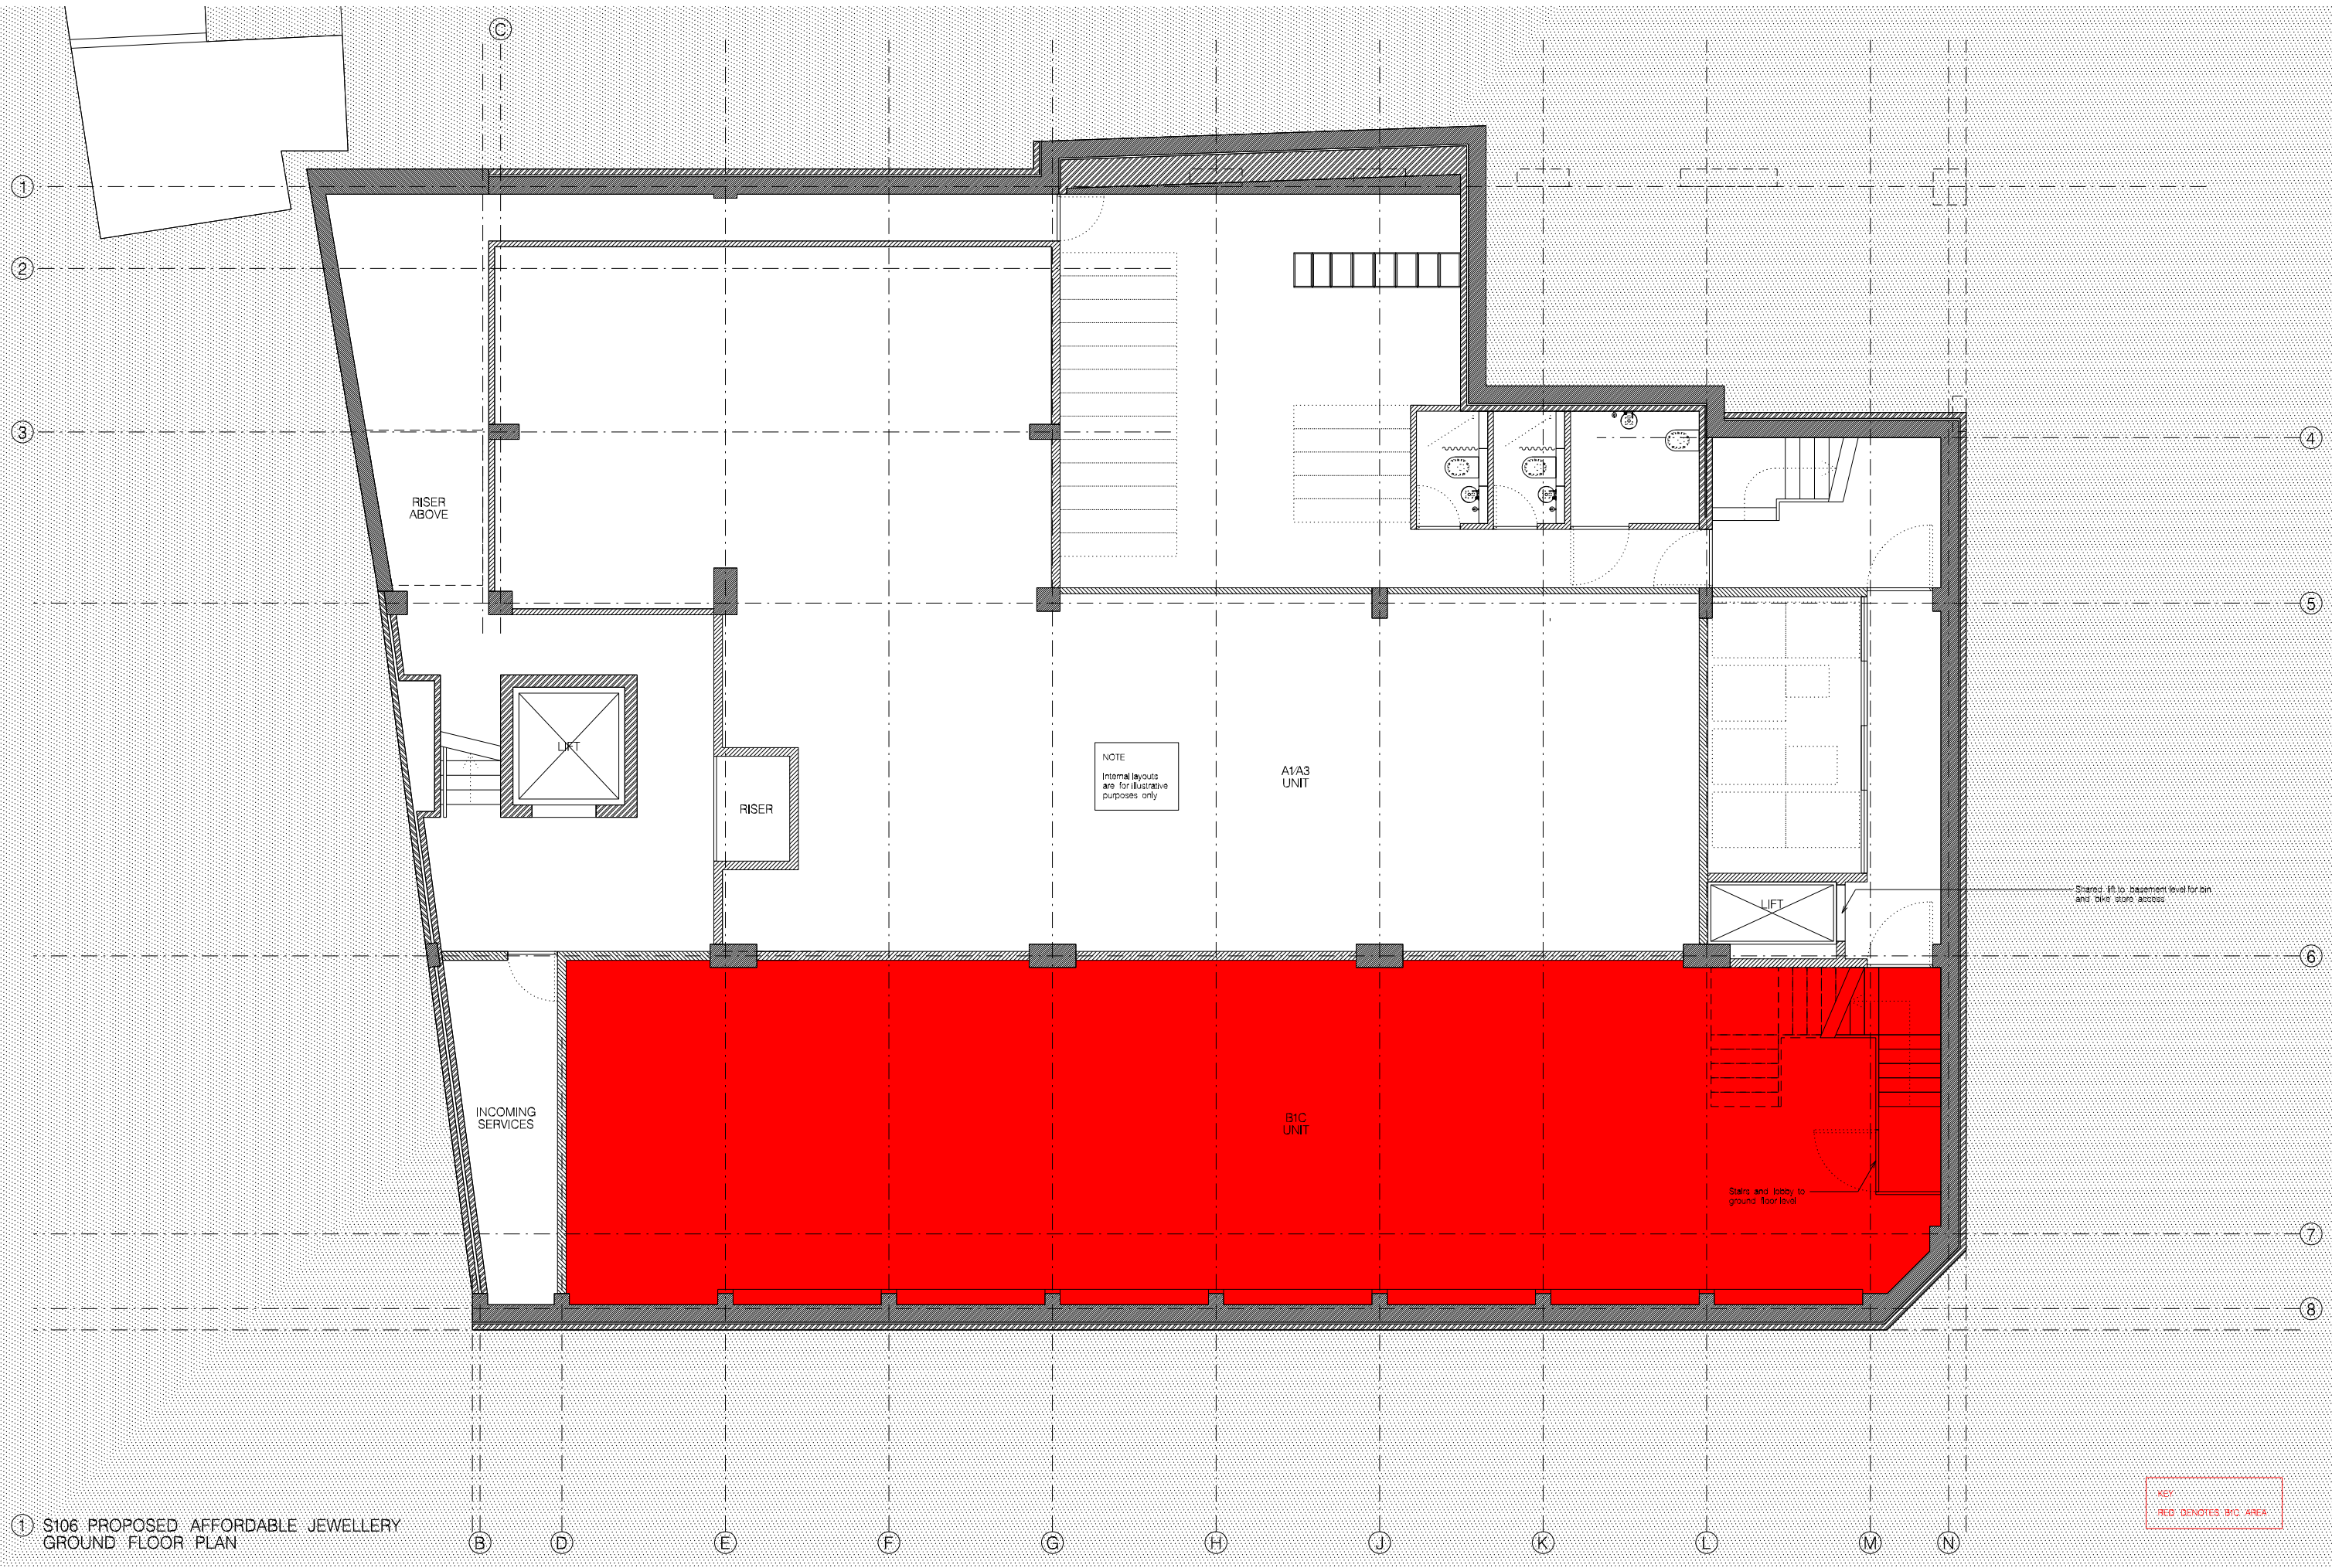

① S106 PROPOSED AFFORDABLE JEWELLERY
GROUND FLOOR PLAN

REVISION:	PURPOSE:	DATE:	Notes:	Purpose of Issue:	CLIENT:	PROJECT:	DWG TITLE:	REVISION:	DATE:	SCALE:
A	ISSUED FOR PLANNING – REISSUED TO INCORPORATE ALL DESIGN AMENDMENTS	27.06.18	1. Contractors are not to directly scale off this drawing. Dimensions should be obtained from the Engineer or Architect and checked and any discrepancy between drawings reported.	1=Information 2=Comment 3=Revision 4=Issue	GROUPWORK 15 CLERKENWELL CLOSE, LONDON, EC1R 0AA	20 – 23 GREVILLE STREET, LONDON, EC1N 8SS	S106 PROPOSED AFFORDABLE JEWELLERY L.GROUND FLOOR PLAN	B	JULY 2018	SCALE: A1 1:50 A3 1:100
B	ISSUED FOR PLANNING – REISSUED TO INCORPORATE ALL DESIGN AMENDMENTS	20.07.18	2. The design and scope drawings are the sole copyright of Arup Taha Architects, 18 Clerkenwell Close, London EC1R 0AA. T: 020 7255 9444 F: 020 7255 9444		SEAFORTH LAND HOLDINGS LTD			DWG No: 248 – 530	PURPOSE OF ISSUE: P	AC AT