

Drawing No.	2018/17/46
Drawing	PP/01
Date	May 2018
Scale	1:50 @ A3
Checked	

Revisions	

Planning
Issue Drawings
Existing Rear Elevation

Lower Ground
Floor Rear
Extension &
Internal
Alterations

17 Holmdale Road
West Hampstead
NW6 1BJ



17 Holmdale Road
West Hampstead
NW6 1BJ

Lower Ground
Floor Rear
Extension &
Internal
Alterations



Planning
Issue Drawings
Existing Side Elevation
(SOUTH)

Revisions	

Drawing No.	2018/17/46
Drawing	PP/02
Date	May 2018
Scale	1:50 @ A3
Checked	



BCS

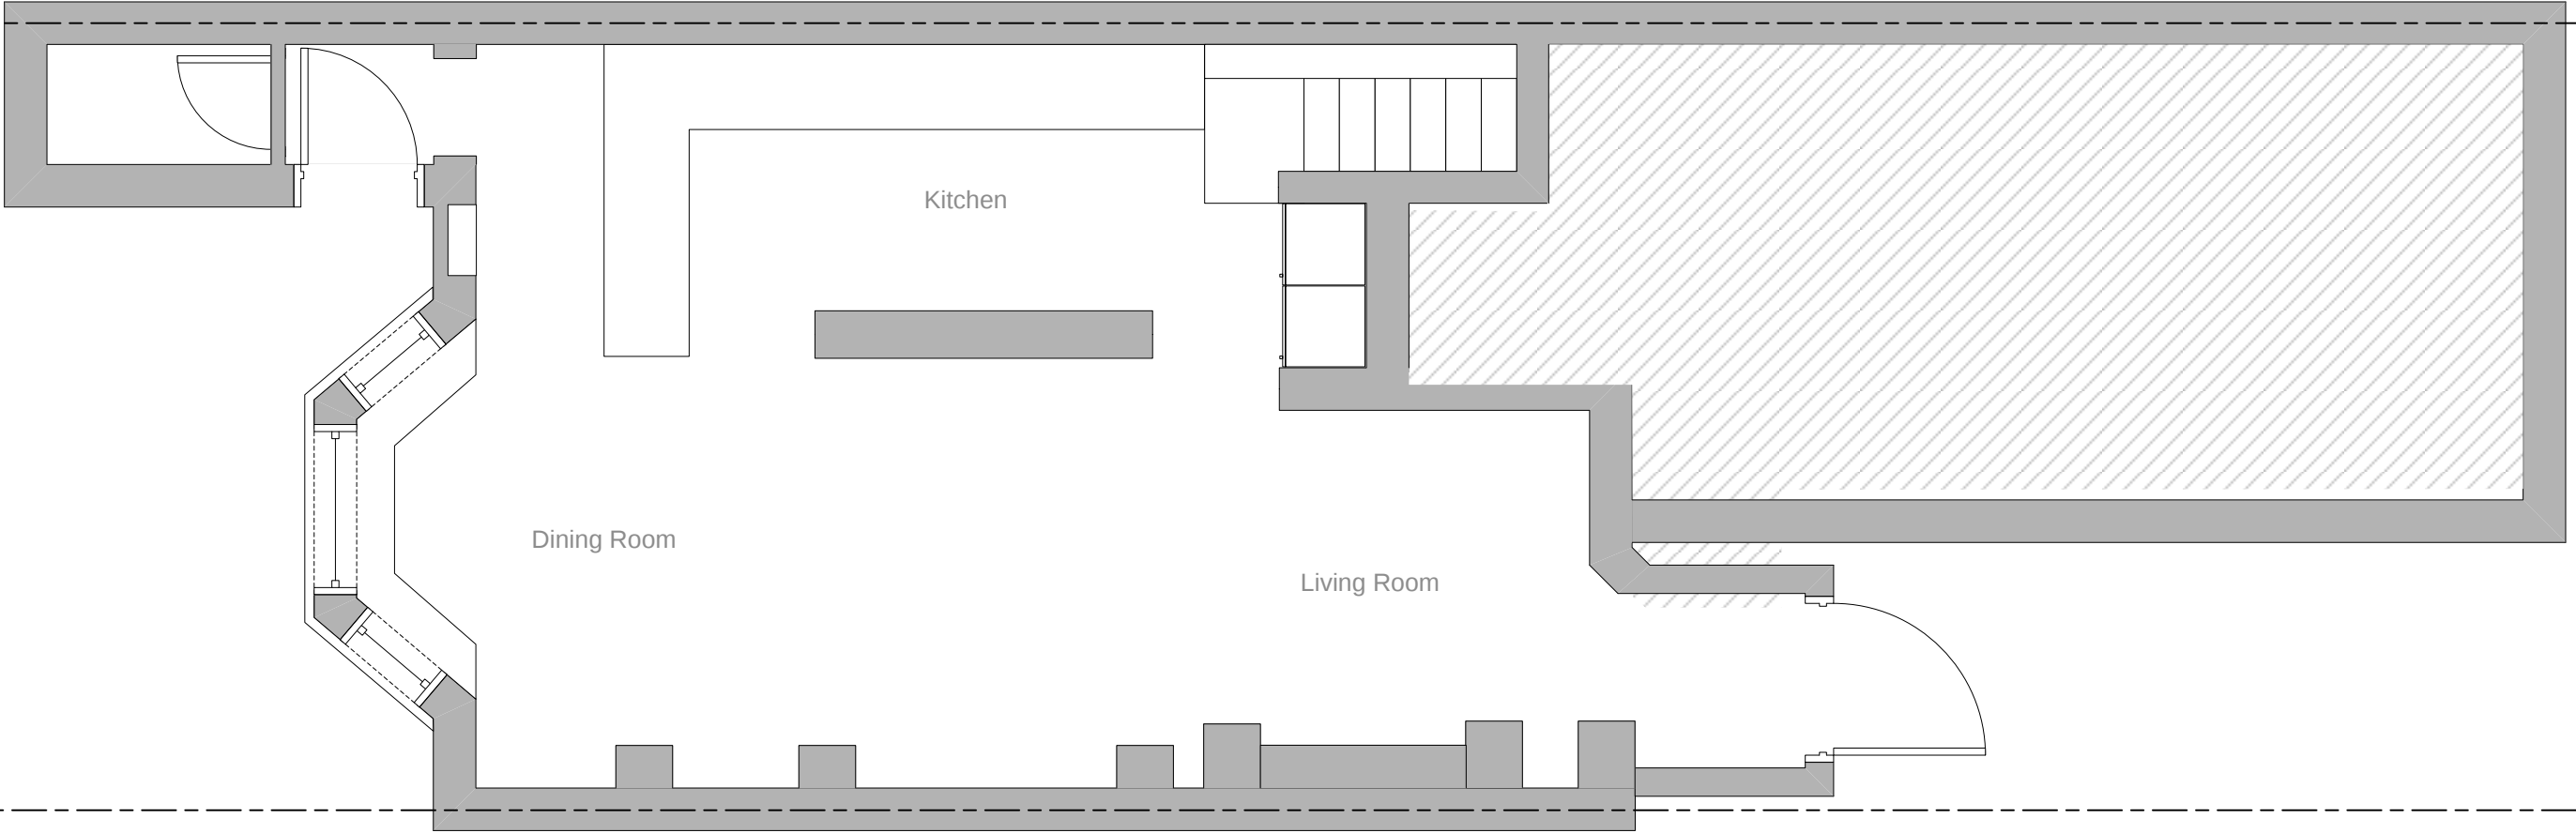 

17 Holmdale Road
West Hampstead
NW6 1BJ



Lower Ground
Floor Rear
Extension &
Internal
Alterations

Planning
Issue Drawings
Existing Lower Ground
Floor Plan

Revisions

Drawing No.	2018/17/46
Drawing	PP/03
Date	May 2018
Scale	1:50 @ A3
Checked	



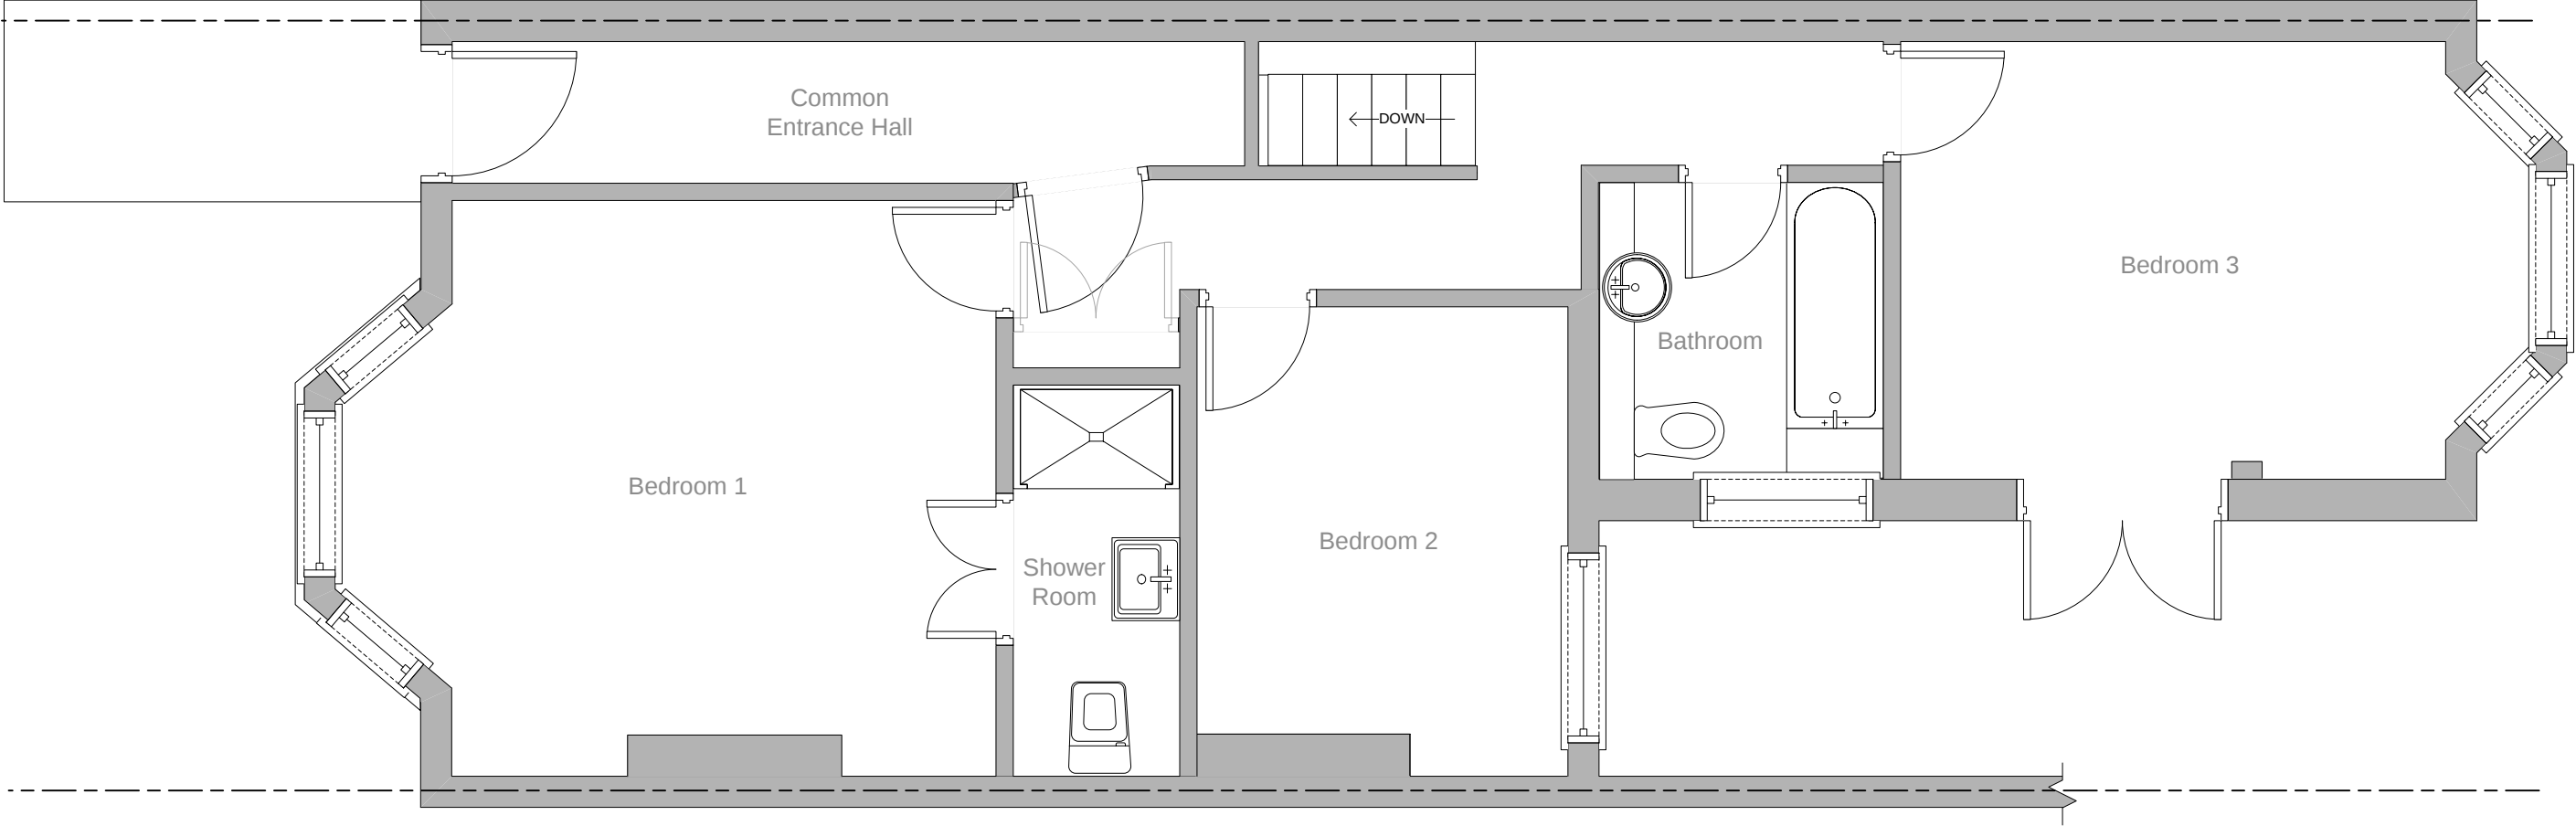 

Drawing No.	2018/17/46
Drawing	PP/04
Date	May 2018
Scale	1:50 @ A3
Checked	

Revisions

Planning
Issue Drawings
Existing Upper Ground
Floor Plan

Lower Ground
Floor Rear
Extension &
Internal
Alterations

17 Holmdale Road
West Hampstead
NW6 1BJ



Extension to be constructed with 2nd hand london stock brick to match the existing,

Doors to be timber finished white to match existing windows and doors.



17 Holmdale Road
West Hampstead
NW6 1BJ


Lower Ground
Floor Rear
Extension &
Internal
Alterations

Planning
Issue Drawings
Proposed Rear Elevation

Revisions		
a	03/18	Party wall detailing change

Drawing No.	2018/17/46
Drawing	PP/05
Date	May 2018
Scale	1:50 @ A3
Checked	



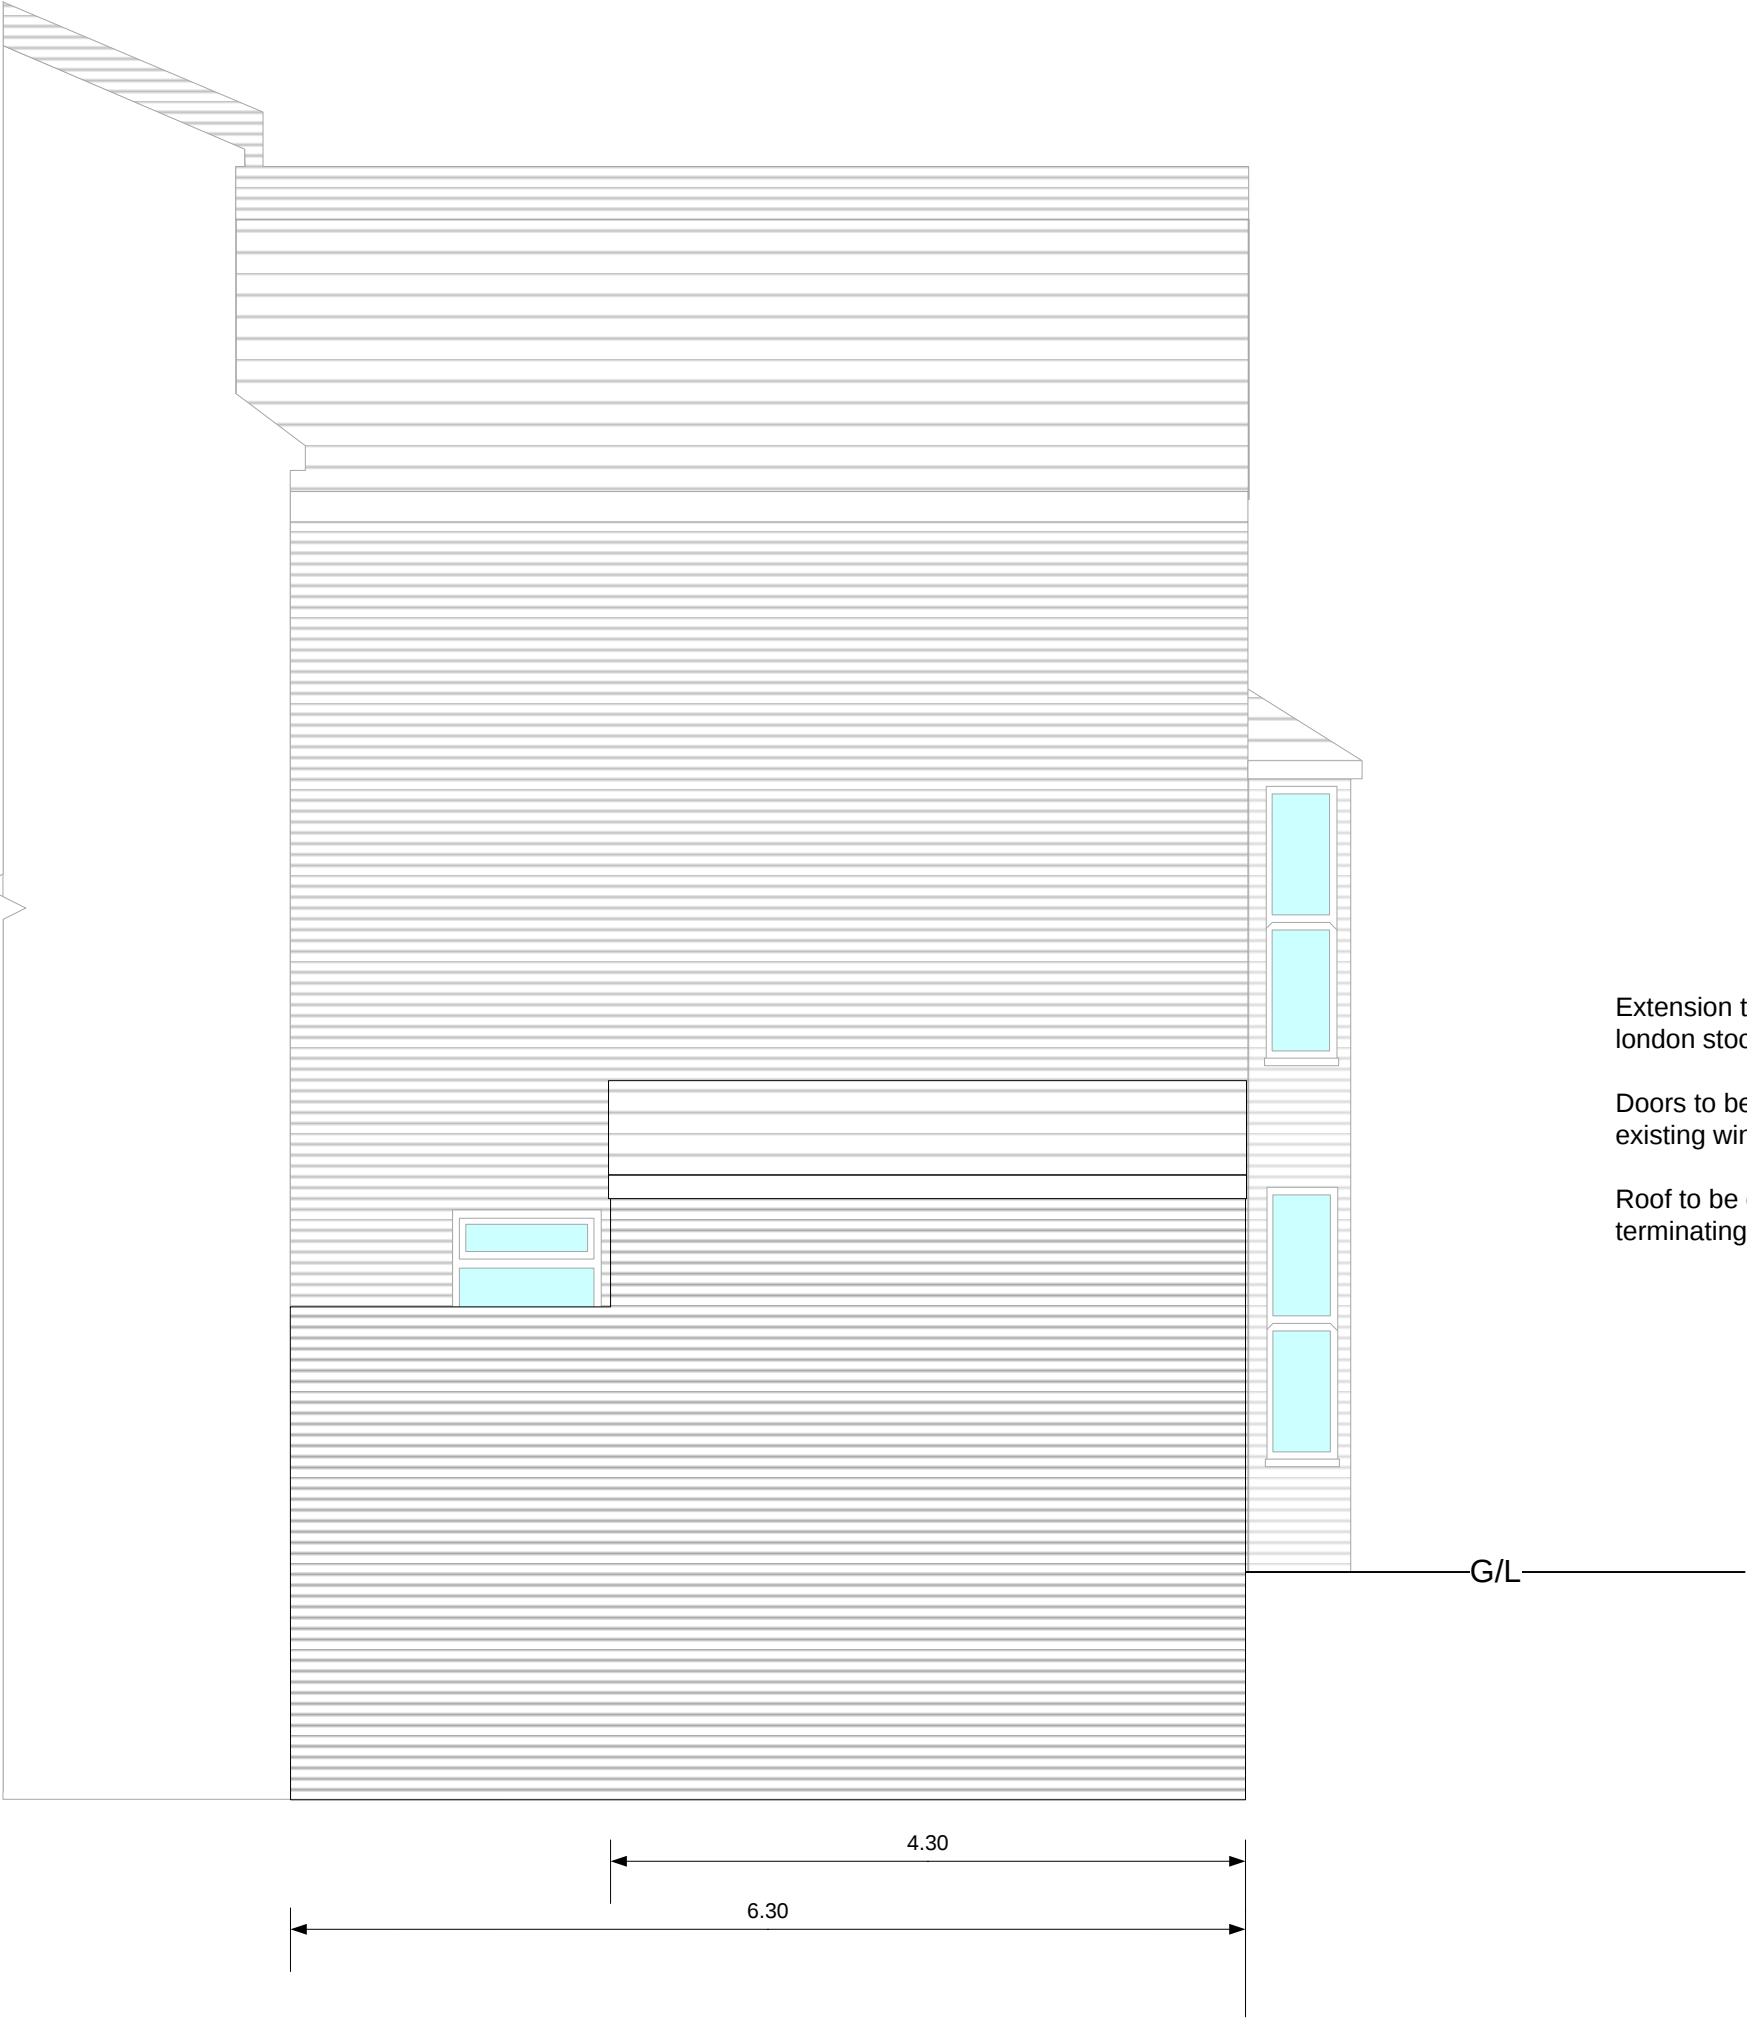

Extension to be constructed with 2nd hand london stock brick to match the existing,

Doors to be timber finished white to match existing windows and doors.

Roof to be clad with natural slate terminating into a box gutter.

17 Holmdale Road
West Hampstead
NW6 1BJ

Lower Ground
Floor Rear
Extension &
Internal
Alterations


Planning
Issue Drawings

Proposed Side Elevation
(EAST)

Revisions				

Drawing No.	2018/17/46
Drawing	PP/06
Date	May 2018
Scale	1:50 @ A3
Checked	



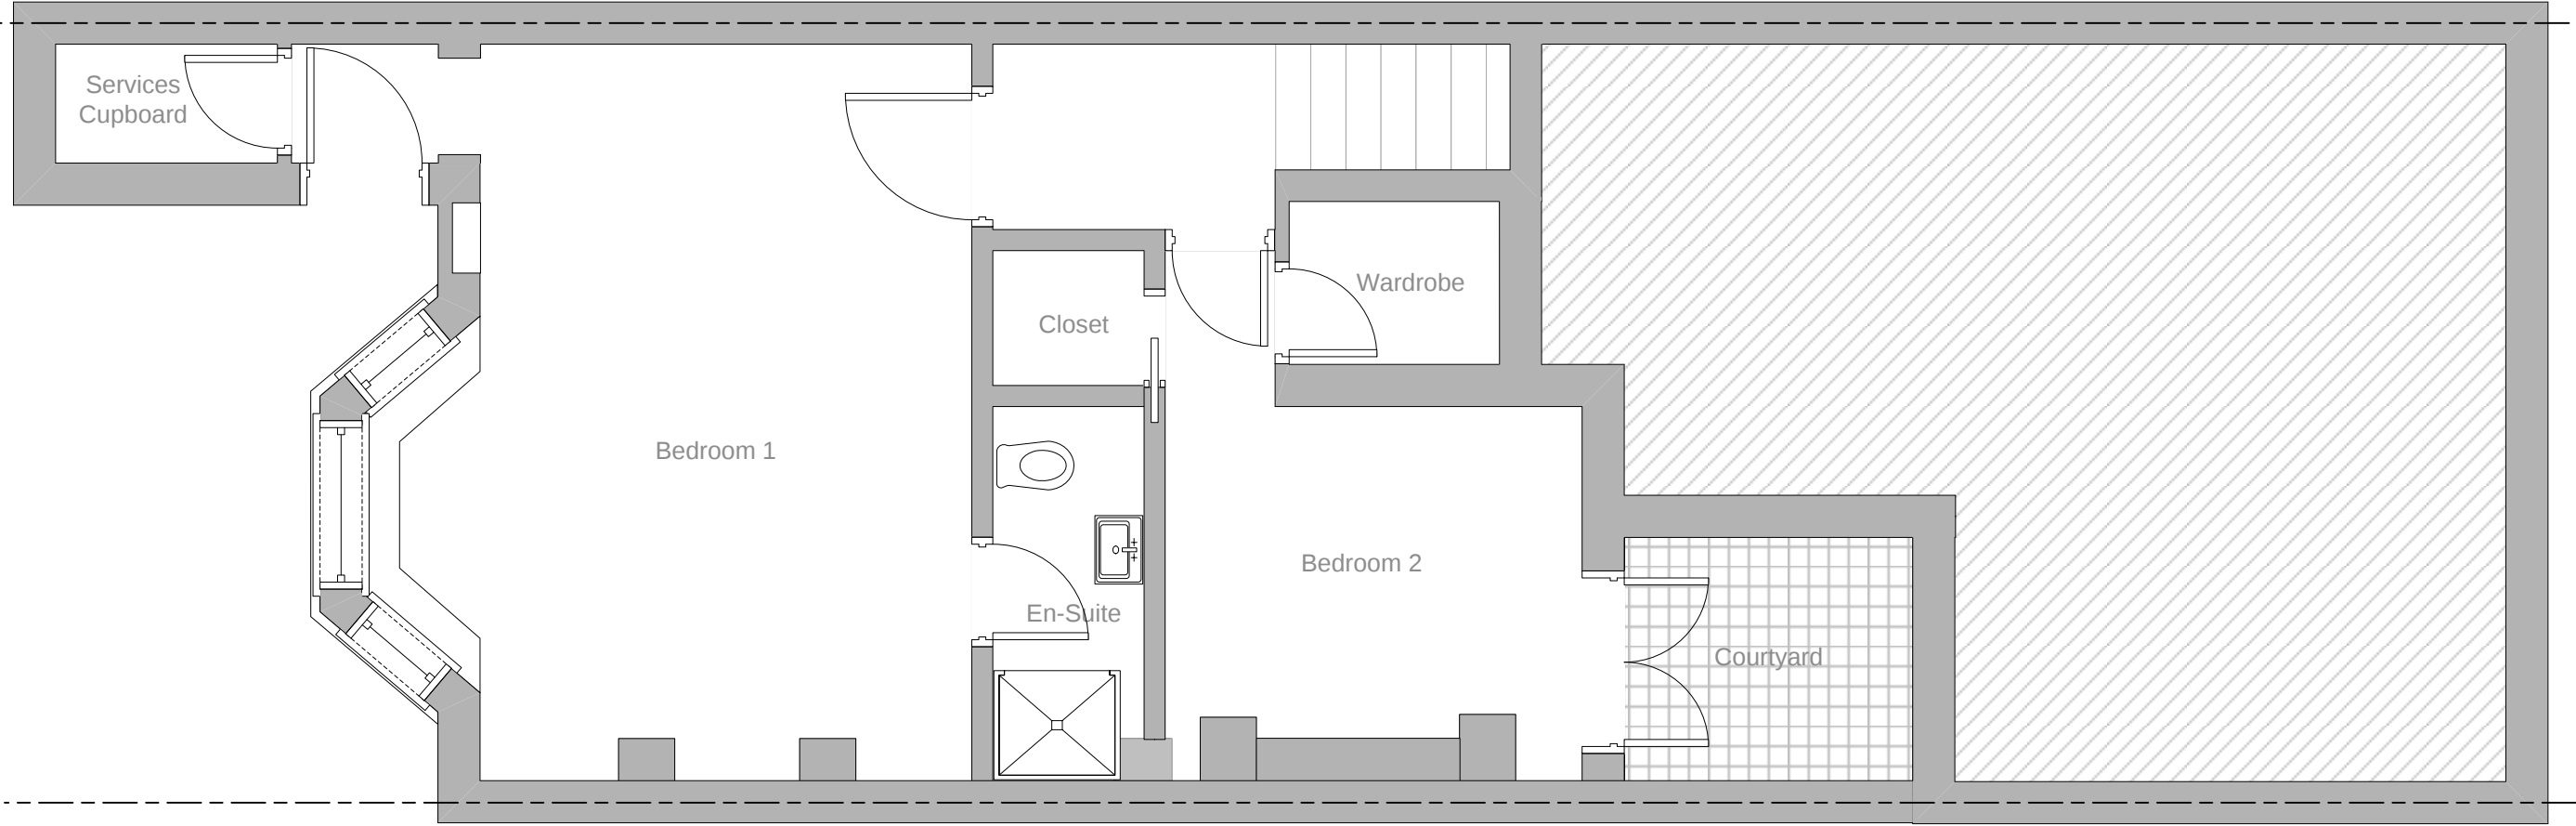

Drawing No.	2018/17/46
Drawing	PP/07
Date	May 2018
Scale	1:50 @ A3
Checked	



Revisions				

Planning
Issue Drawings
Proposed Lower Ground
Floor Plan

Lower Ground
Floor Rear
Extension &
Internal
Alterations

17 Holmdale Road
West Hampstead
NW6 1BJ



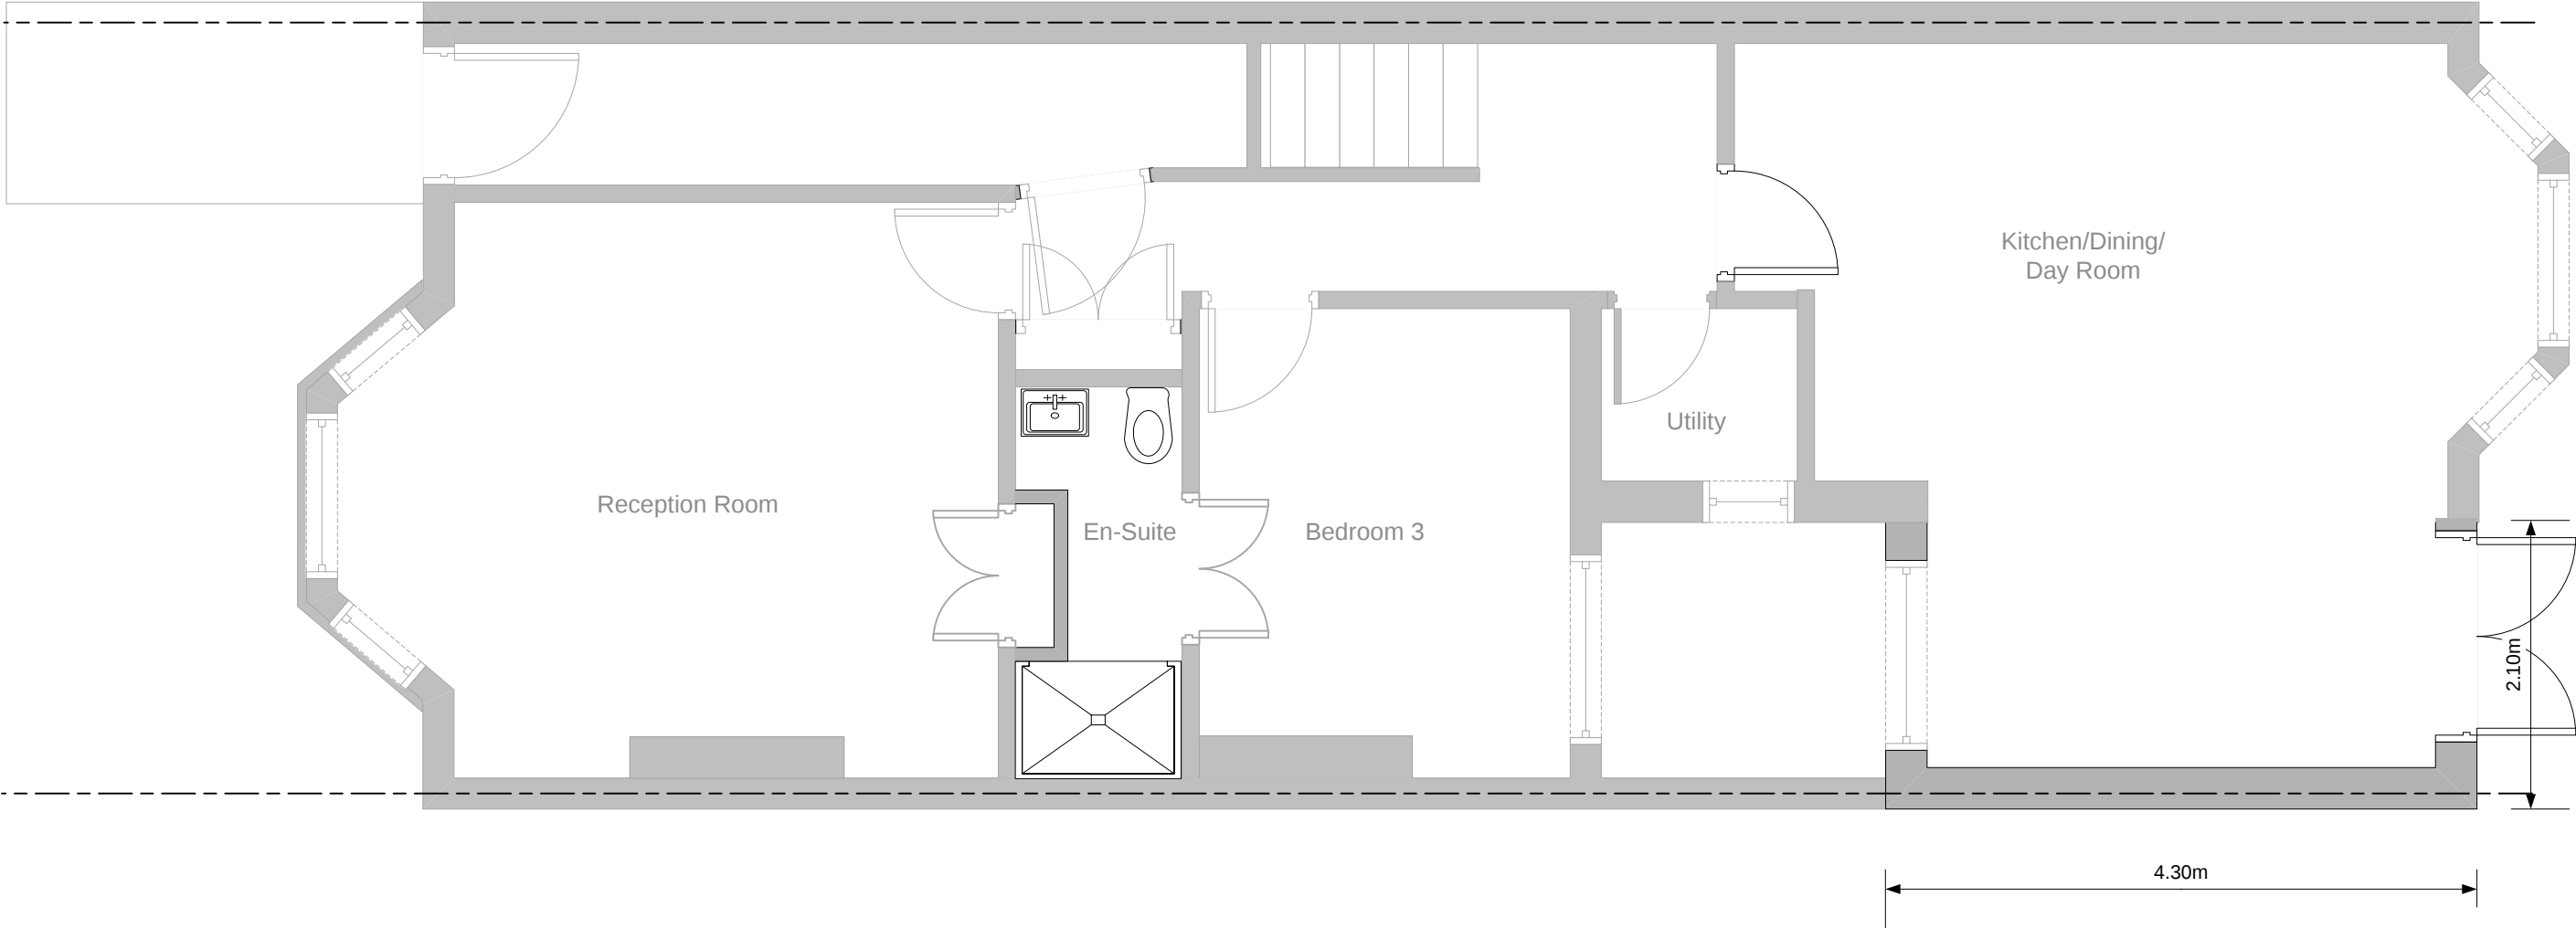 

17 Holmdale Road
West Hampstead
NW6 1BJ

Lower Ground
Floor Rear
Extension &
Internal
Alterations


Planning
Issue Drawings
Proposed Upper Ground
Floor Plan

Revisions

Drawing No.	2018/17/46
Drawing	PP/08
Date	May 2018
Scale	1:50 @ A3
Checked	



BCS

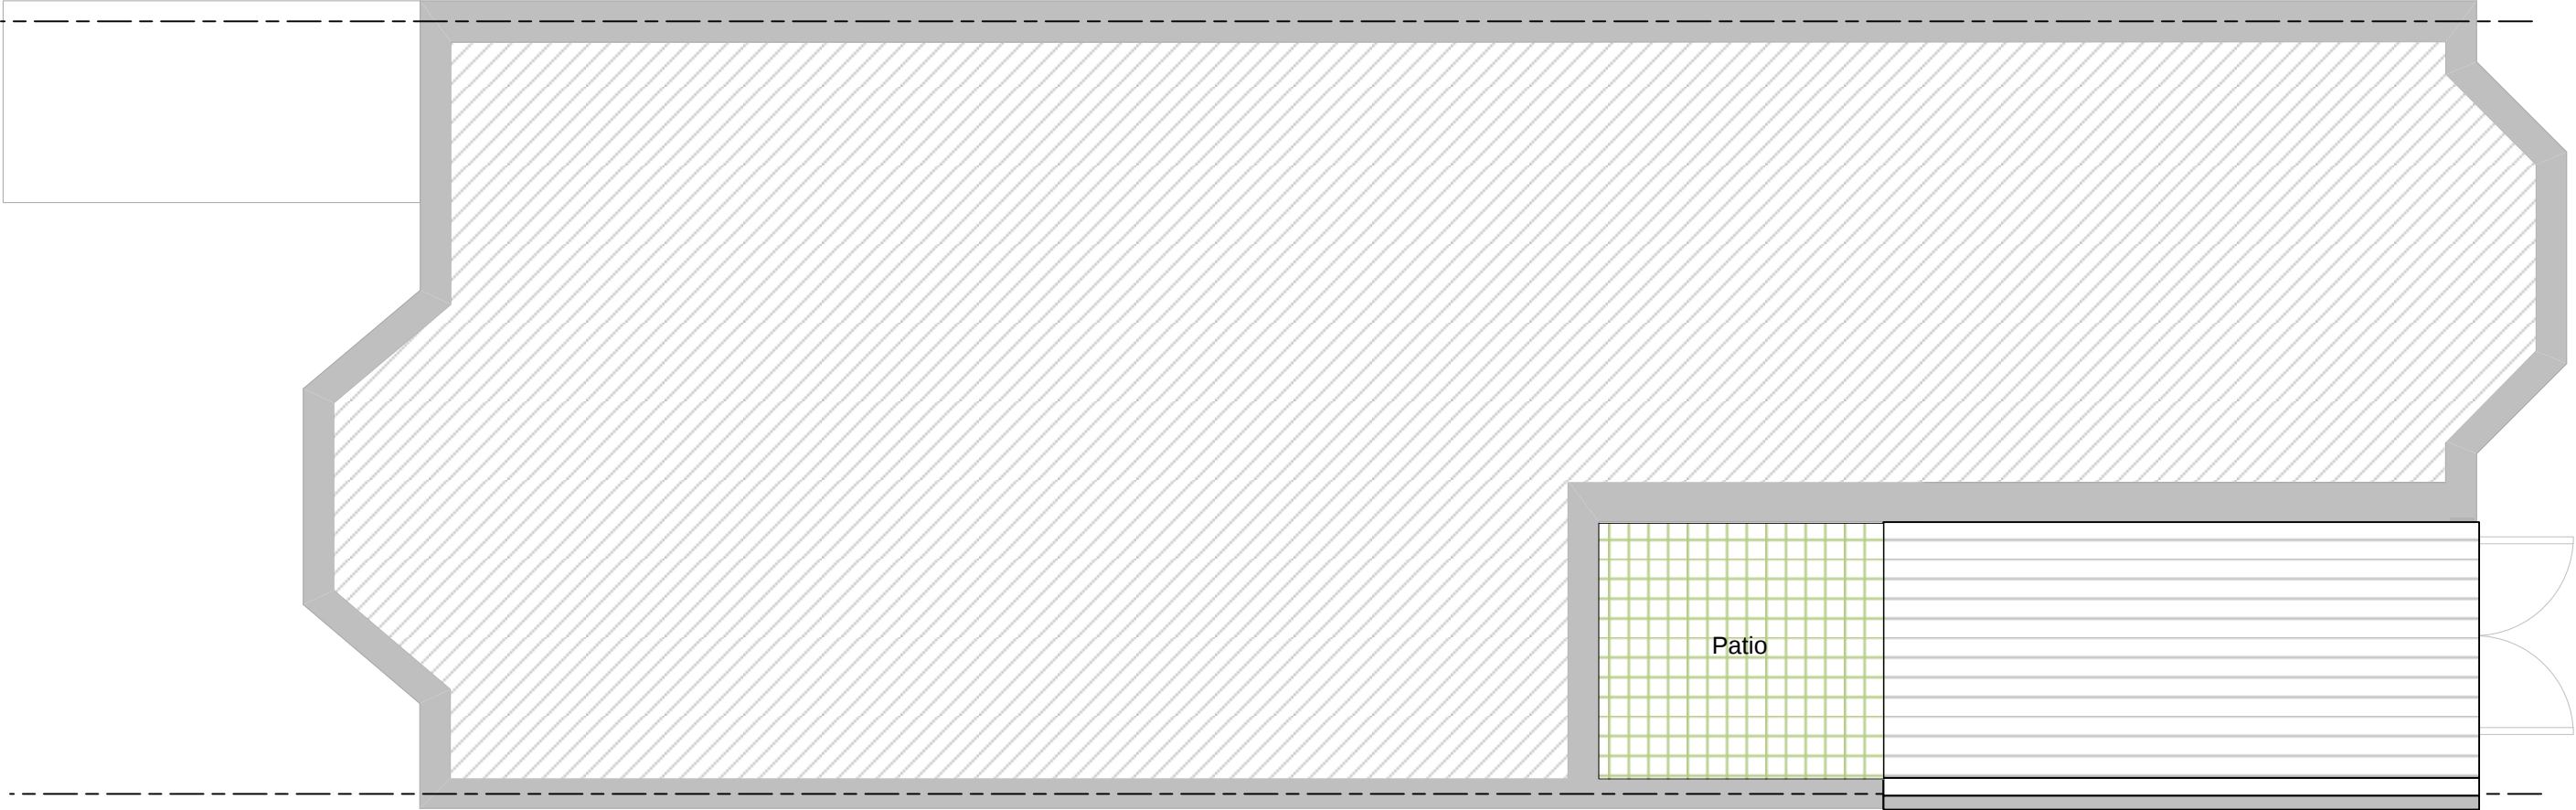

Extension Roof to be finished in Natural Slate

17 Holmdale Road
West Hampstead
NW6 1BJ

Lower Ground
Floor Rear
Extension &
Internal
Alterations

Planning
Issue Drawings
Proposed Roof Plan

Revisions

Drawing No.	2018/17/46
Drawing	PP/09
Date	May 2018
Scale	1:50 @ A3
Checked	



BCS



Side Section of the Garden where the proposed extension is proposed.



Existing Rear Elevation

Drawing No.	2018/17/46
Drawing	PP/10
Date	May 2018
Scale	1:50 @ A3
Checked	

Revisions	

Planning
Issue Drawings
Rear Elevation
Photographs

Lower Ground
Floor Rear
Extension &
Internal
Alterations

17 Holmdale Road
West Hampstead
NW6 1BJ