


Do not scale from this drawing.
 Dimensions are to be verified on site prior to
 construction.
 Notes


Recent planning approval granted for **roof terrace to 31A Grafton Road**
 Ref:2018/2330/P
 dated: 03/08/2018

THIRD FLOOR

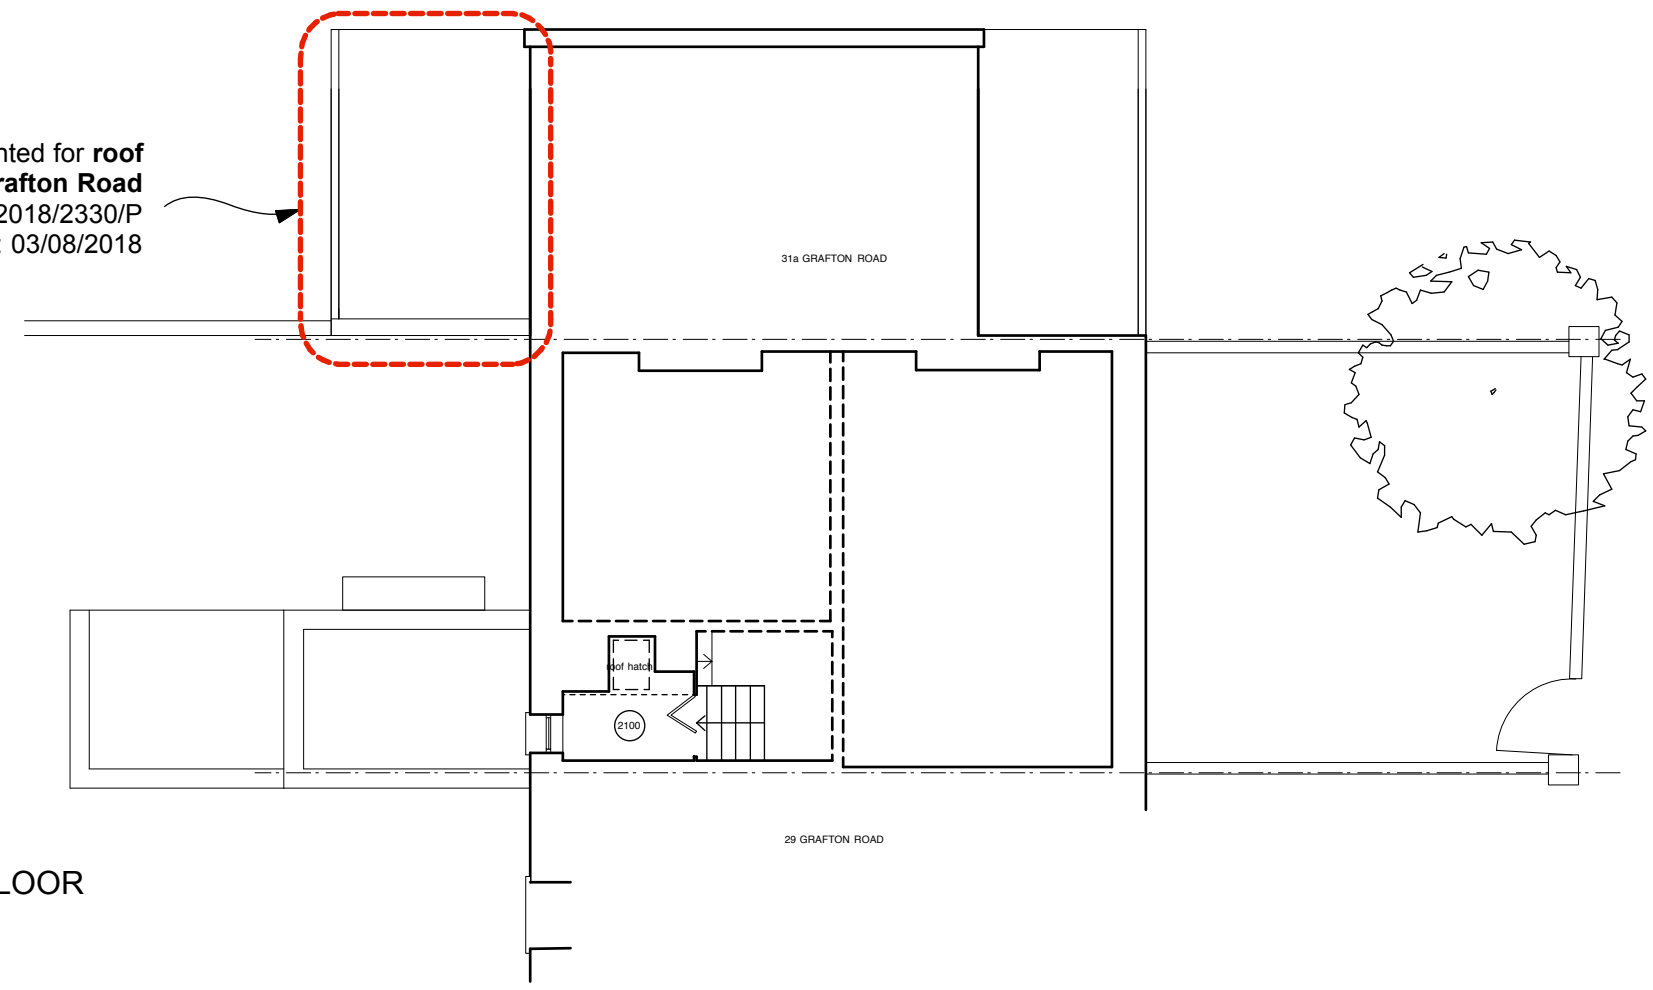

Recent planning approval granted for **second floor extension**
 Ref:2018/2083/P
 dated: 22/08/2018

SECOND FLOOR

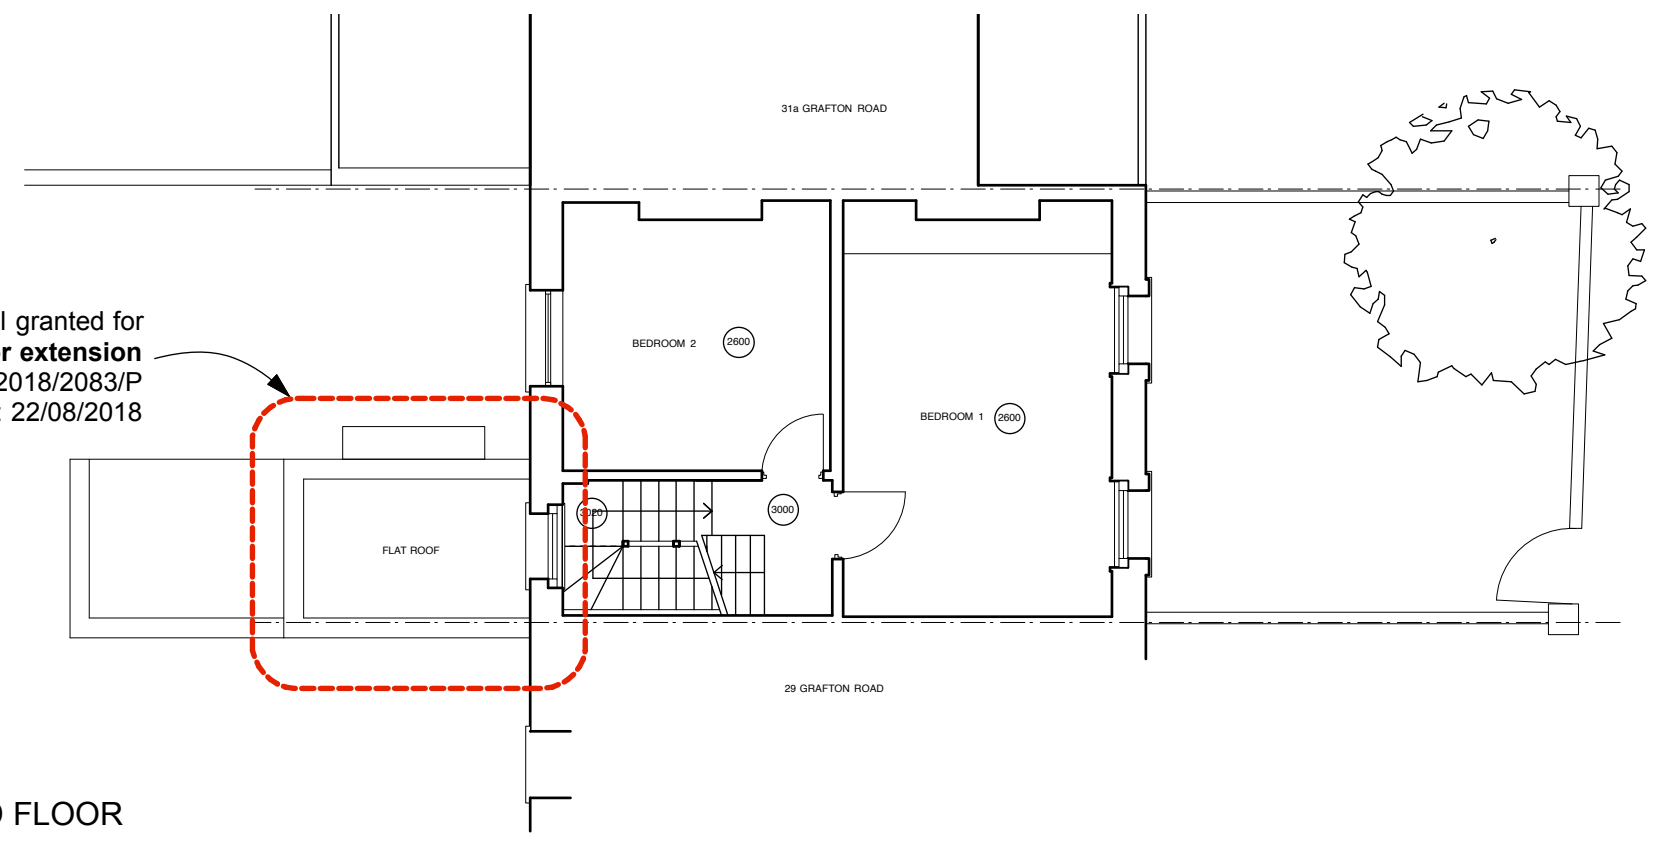

Revisions

4orm

1-5 Offord Street London N1 1DH
 studio@4orm.co.uk
 www.4orm.co.uk

Project
31 Grafton Road
 London NW5 3DX

Drawing Title
**Existing Second and Third
 Floor Plan**

Drawing Status
PLANNING

Date August 2018 Scale @ A3 1:100 Drawn

Drawing Number
4099-X.104

