

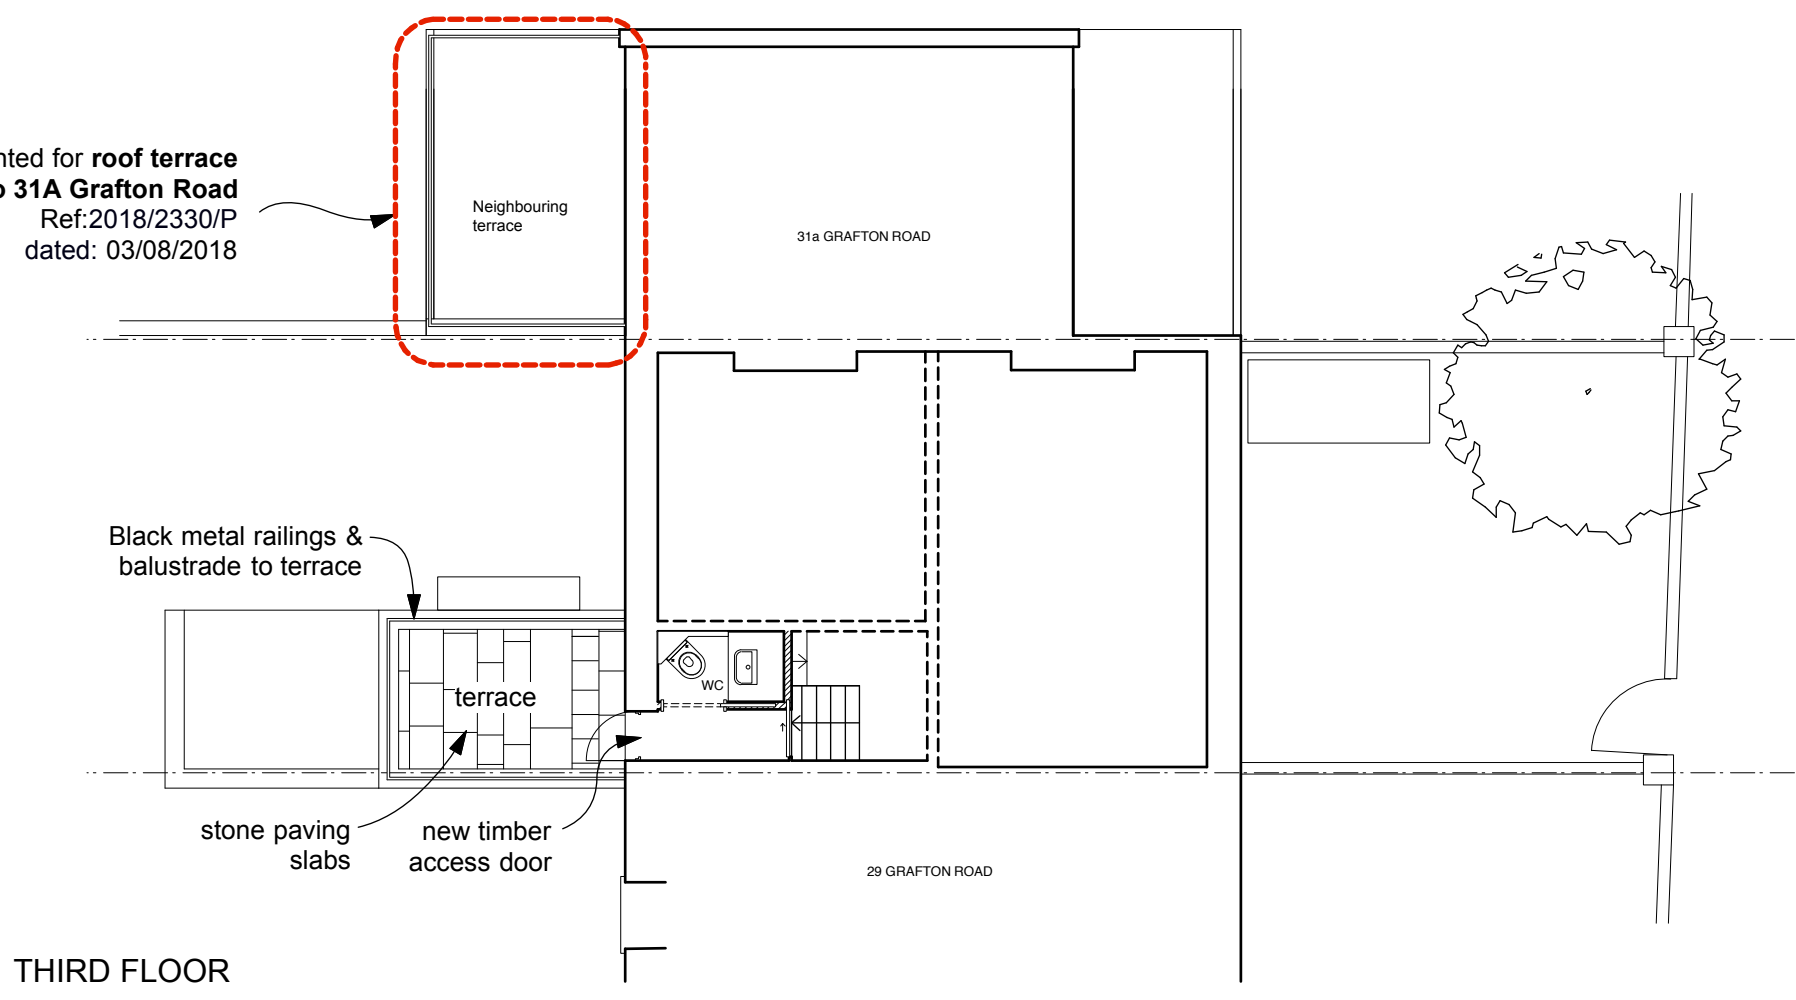


Do not scale from this drawing.
 Dimensions are to be verified on site prior to
 construction.
 Notes

Recent planning approval granted for **roof terrace**
 to 31A Grafton Road
 Ref:2018/2330/P
 dated: 03/08/2018

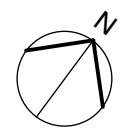

Recent planning approval granted for **second floor extension**
 Ref:2018/2083/P
 dated: 22/08/2018

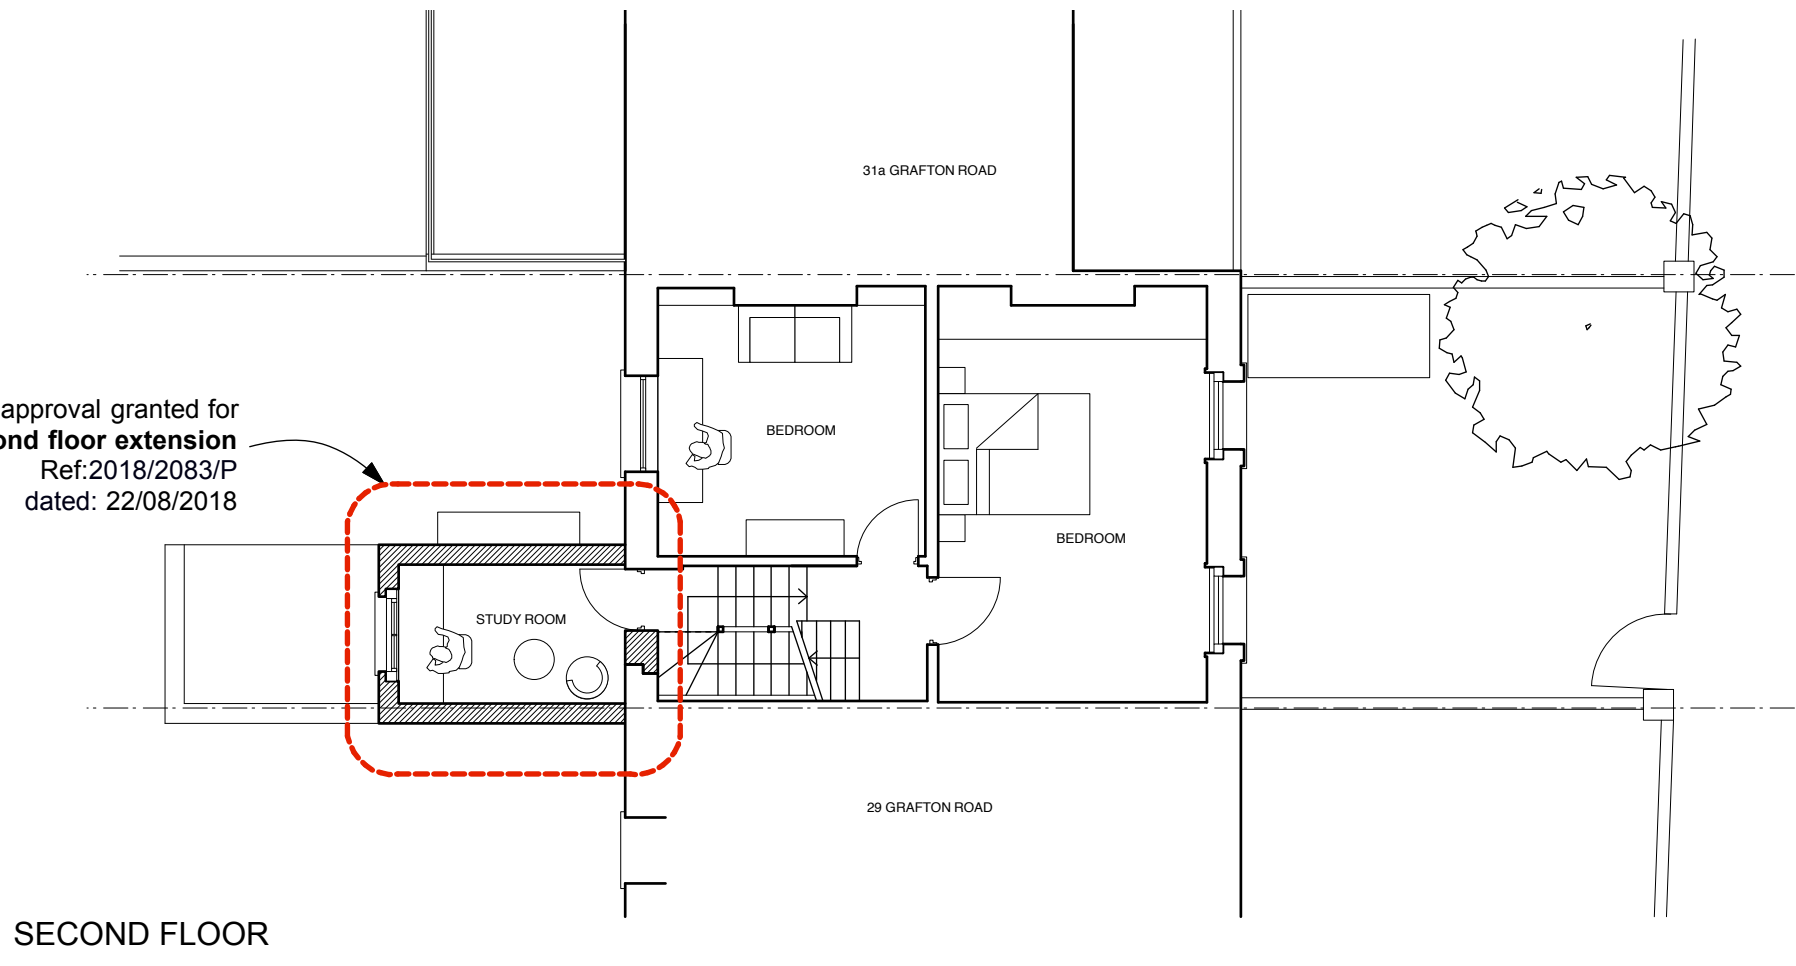

Revisions

4orm
 1-5 Offord Street London N1 1DH
 studio@4orm.co.uk
 www.4orm.co.uk

Project
 31 Grafton Road
 London NW5 3DX

Drawing Title
 Proposed Second and Third
 Floor Plan

Drawing Status
 PLANNING

Date August 2018 Scale @ A3 1:100 Drawn

Drawing Number
 4099-P.104