




2 Main Entrance & Canopy Elevation
Scale: 1:25

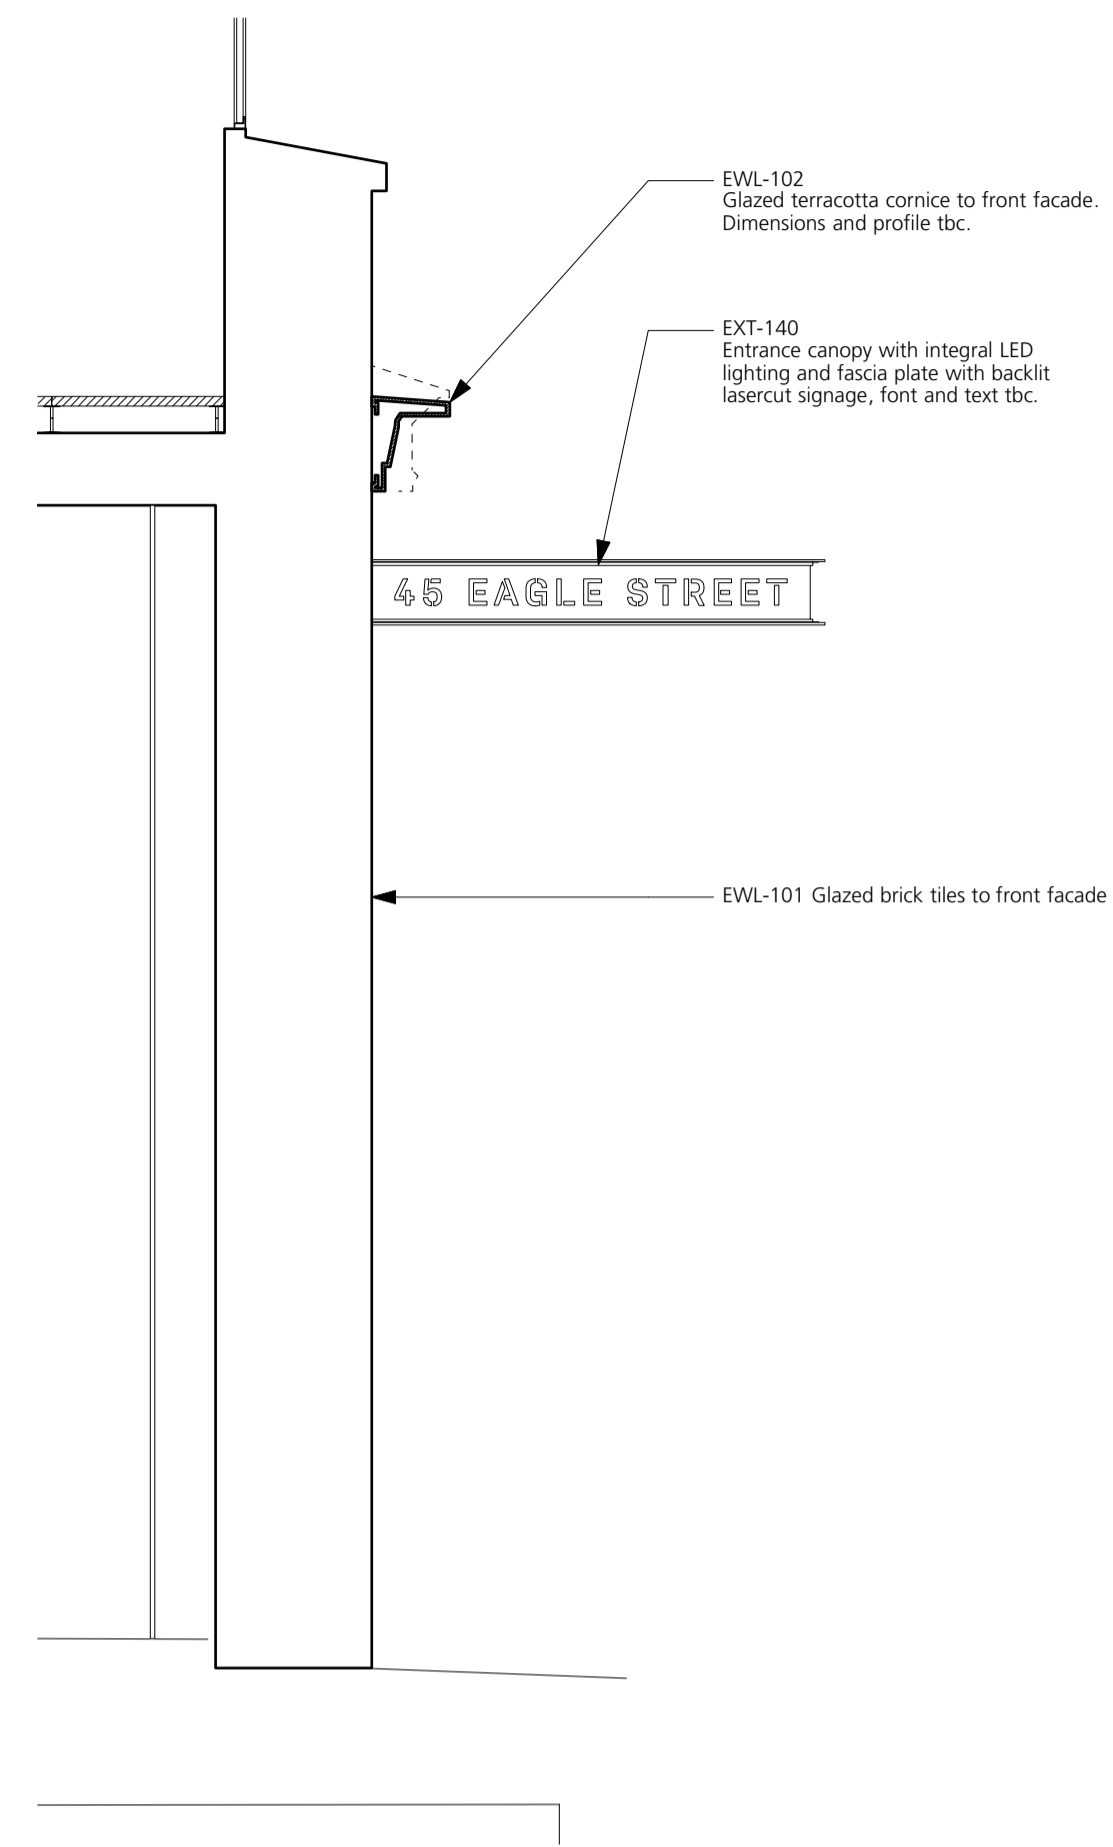


3 Canopy Side Elevation
Scale: 1:25

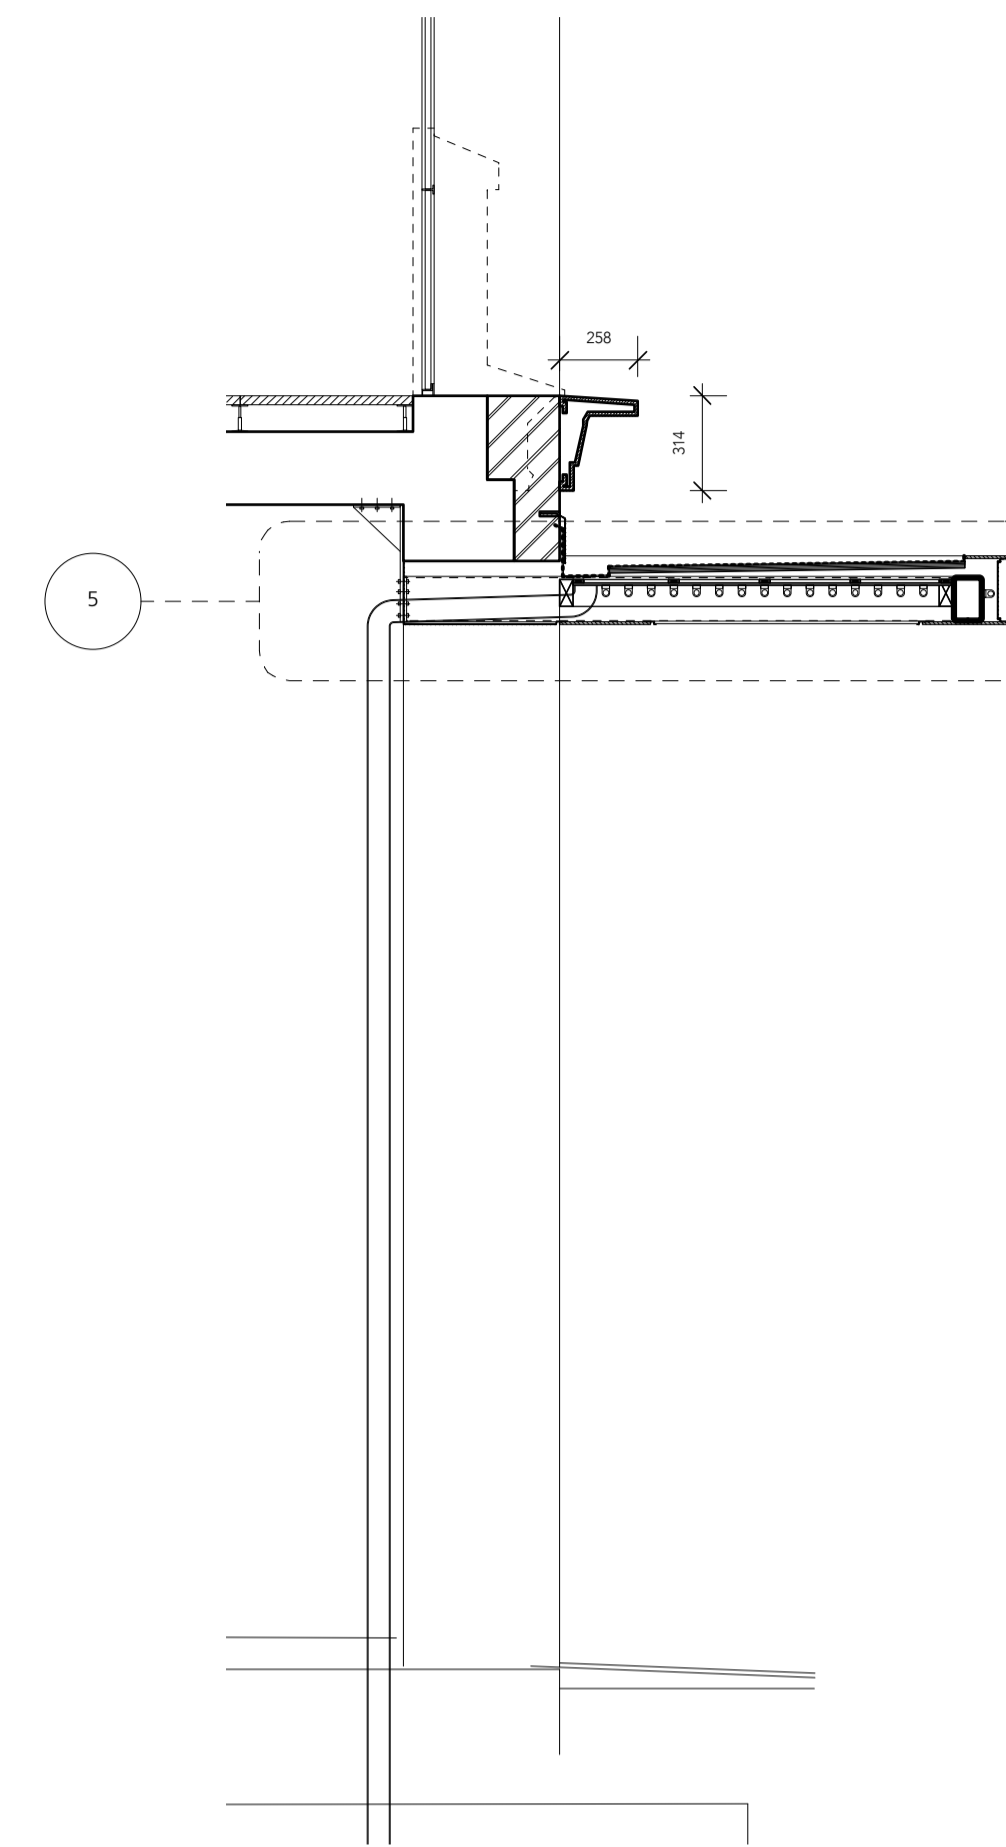

4 Canopy Section
Scale: 1:25

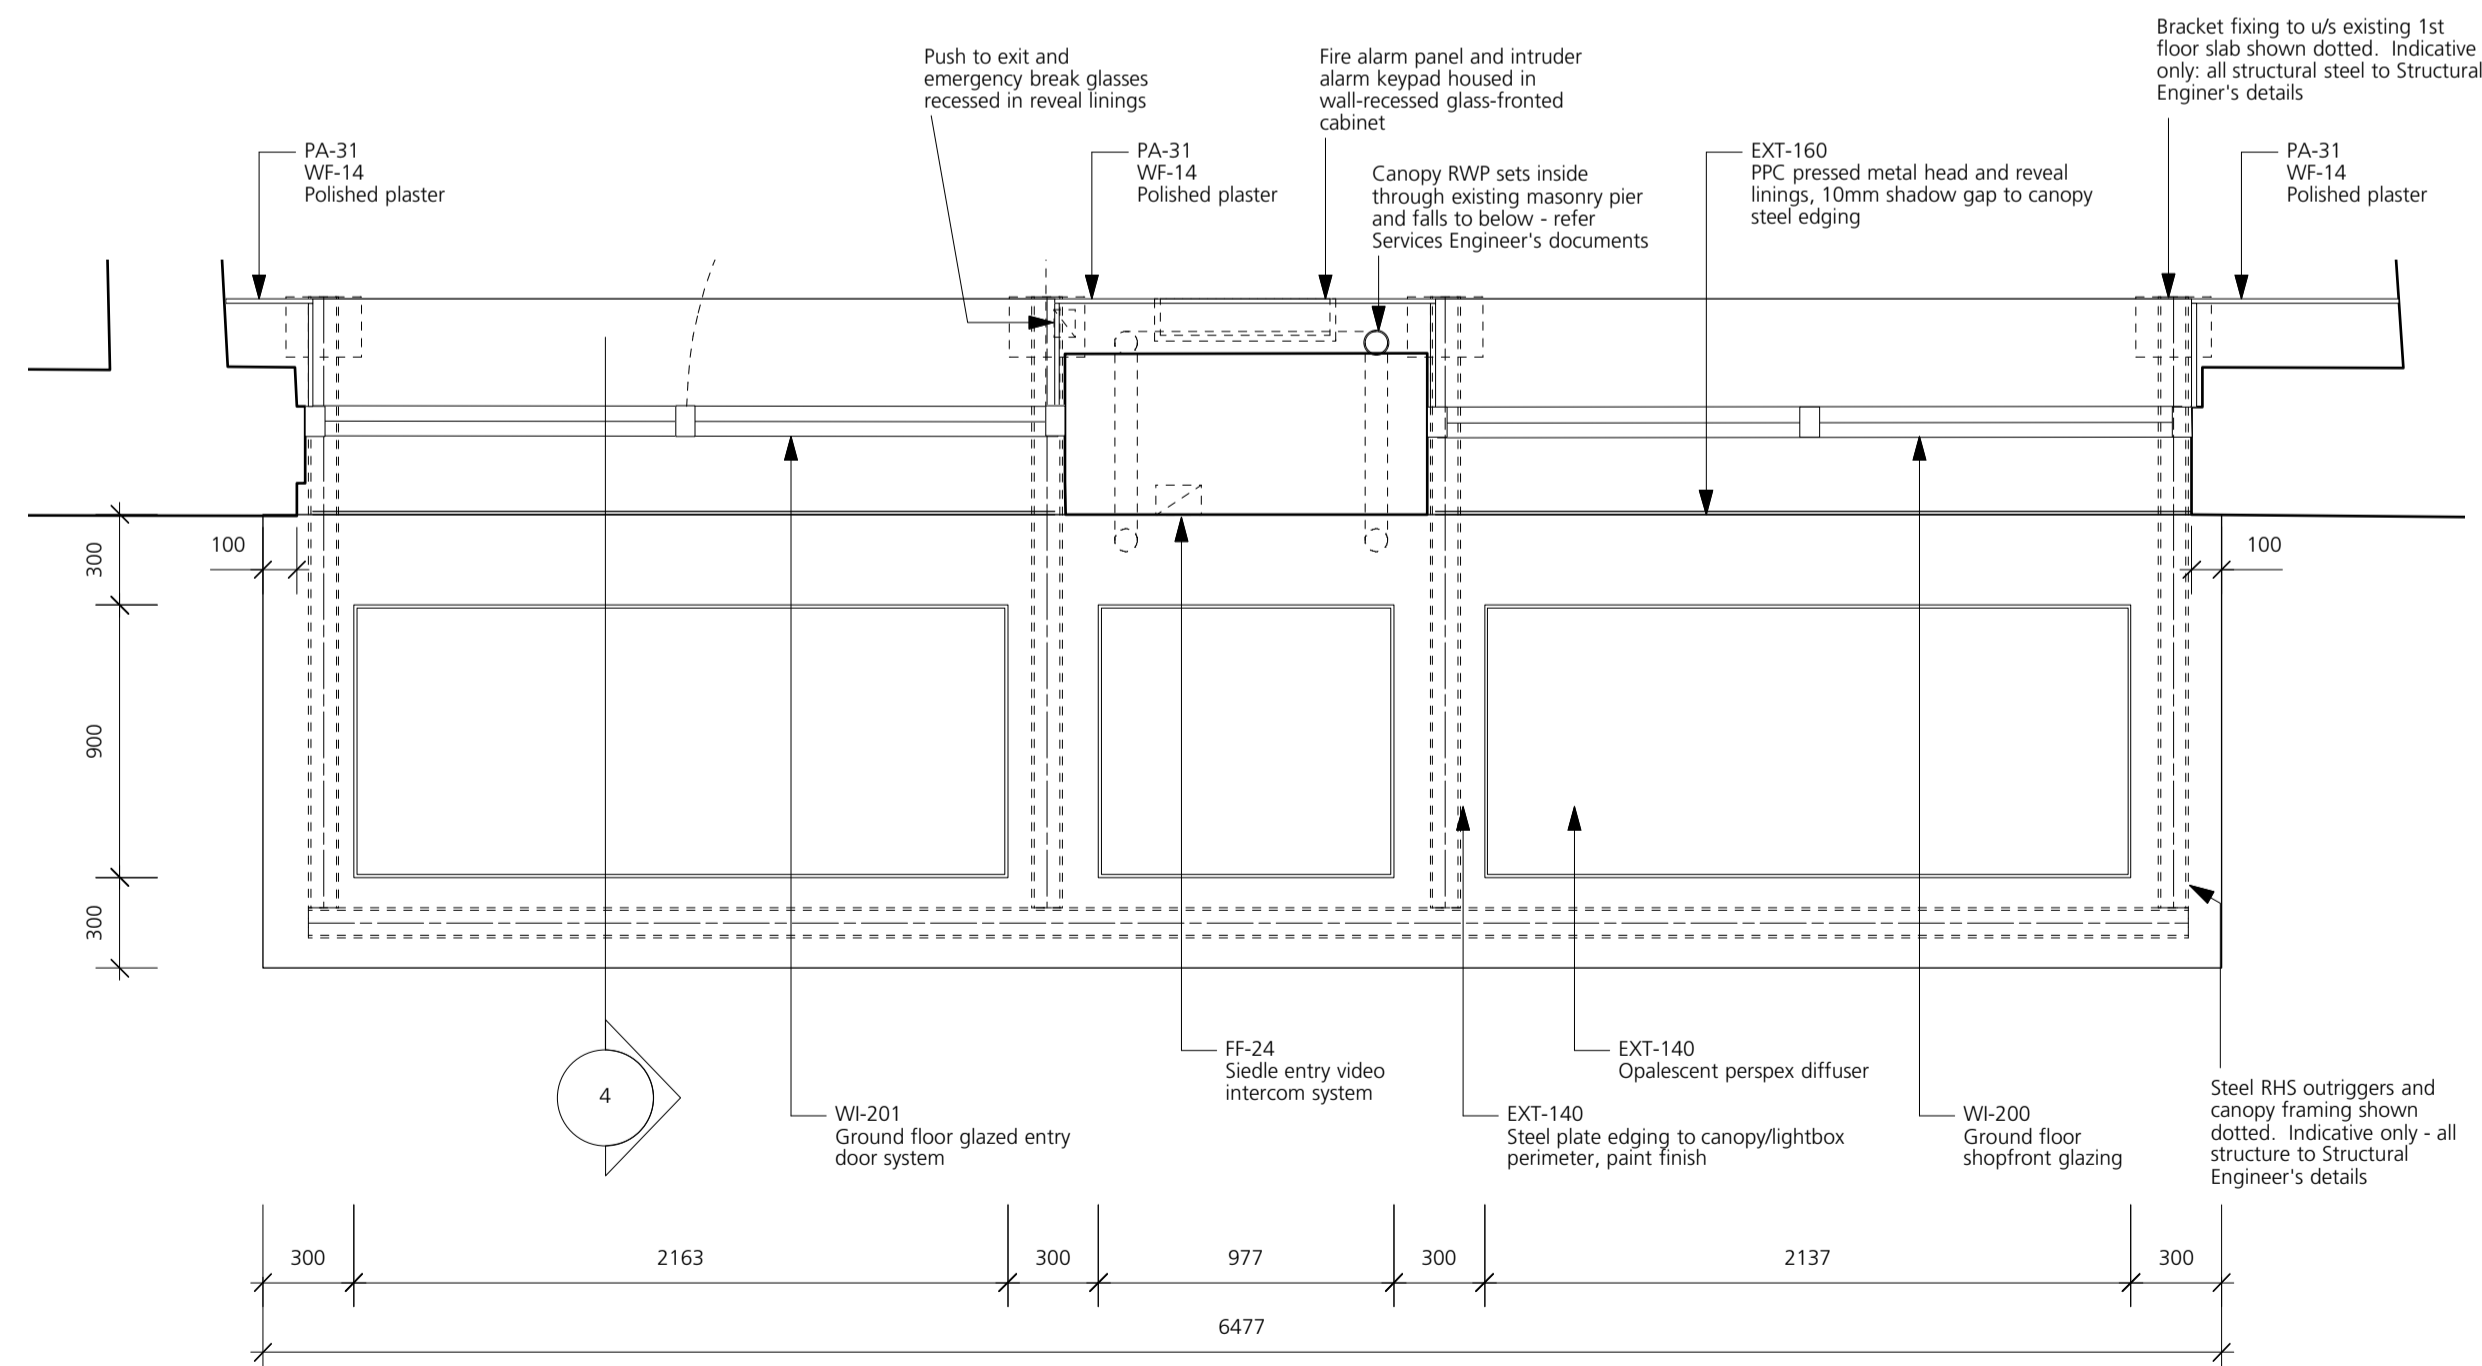

1 Canopy Reflected Ceiling Plan
Scale: 1:25

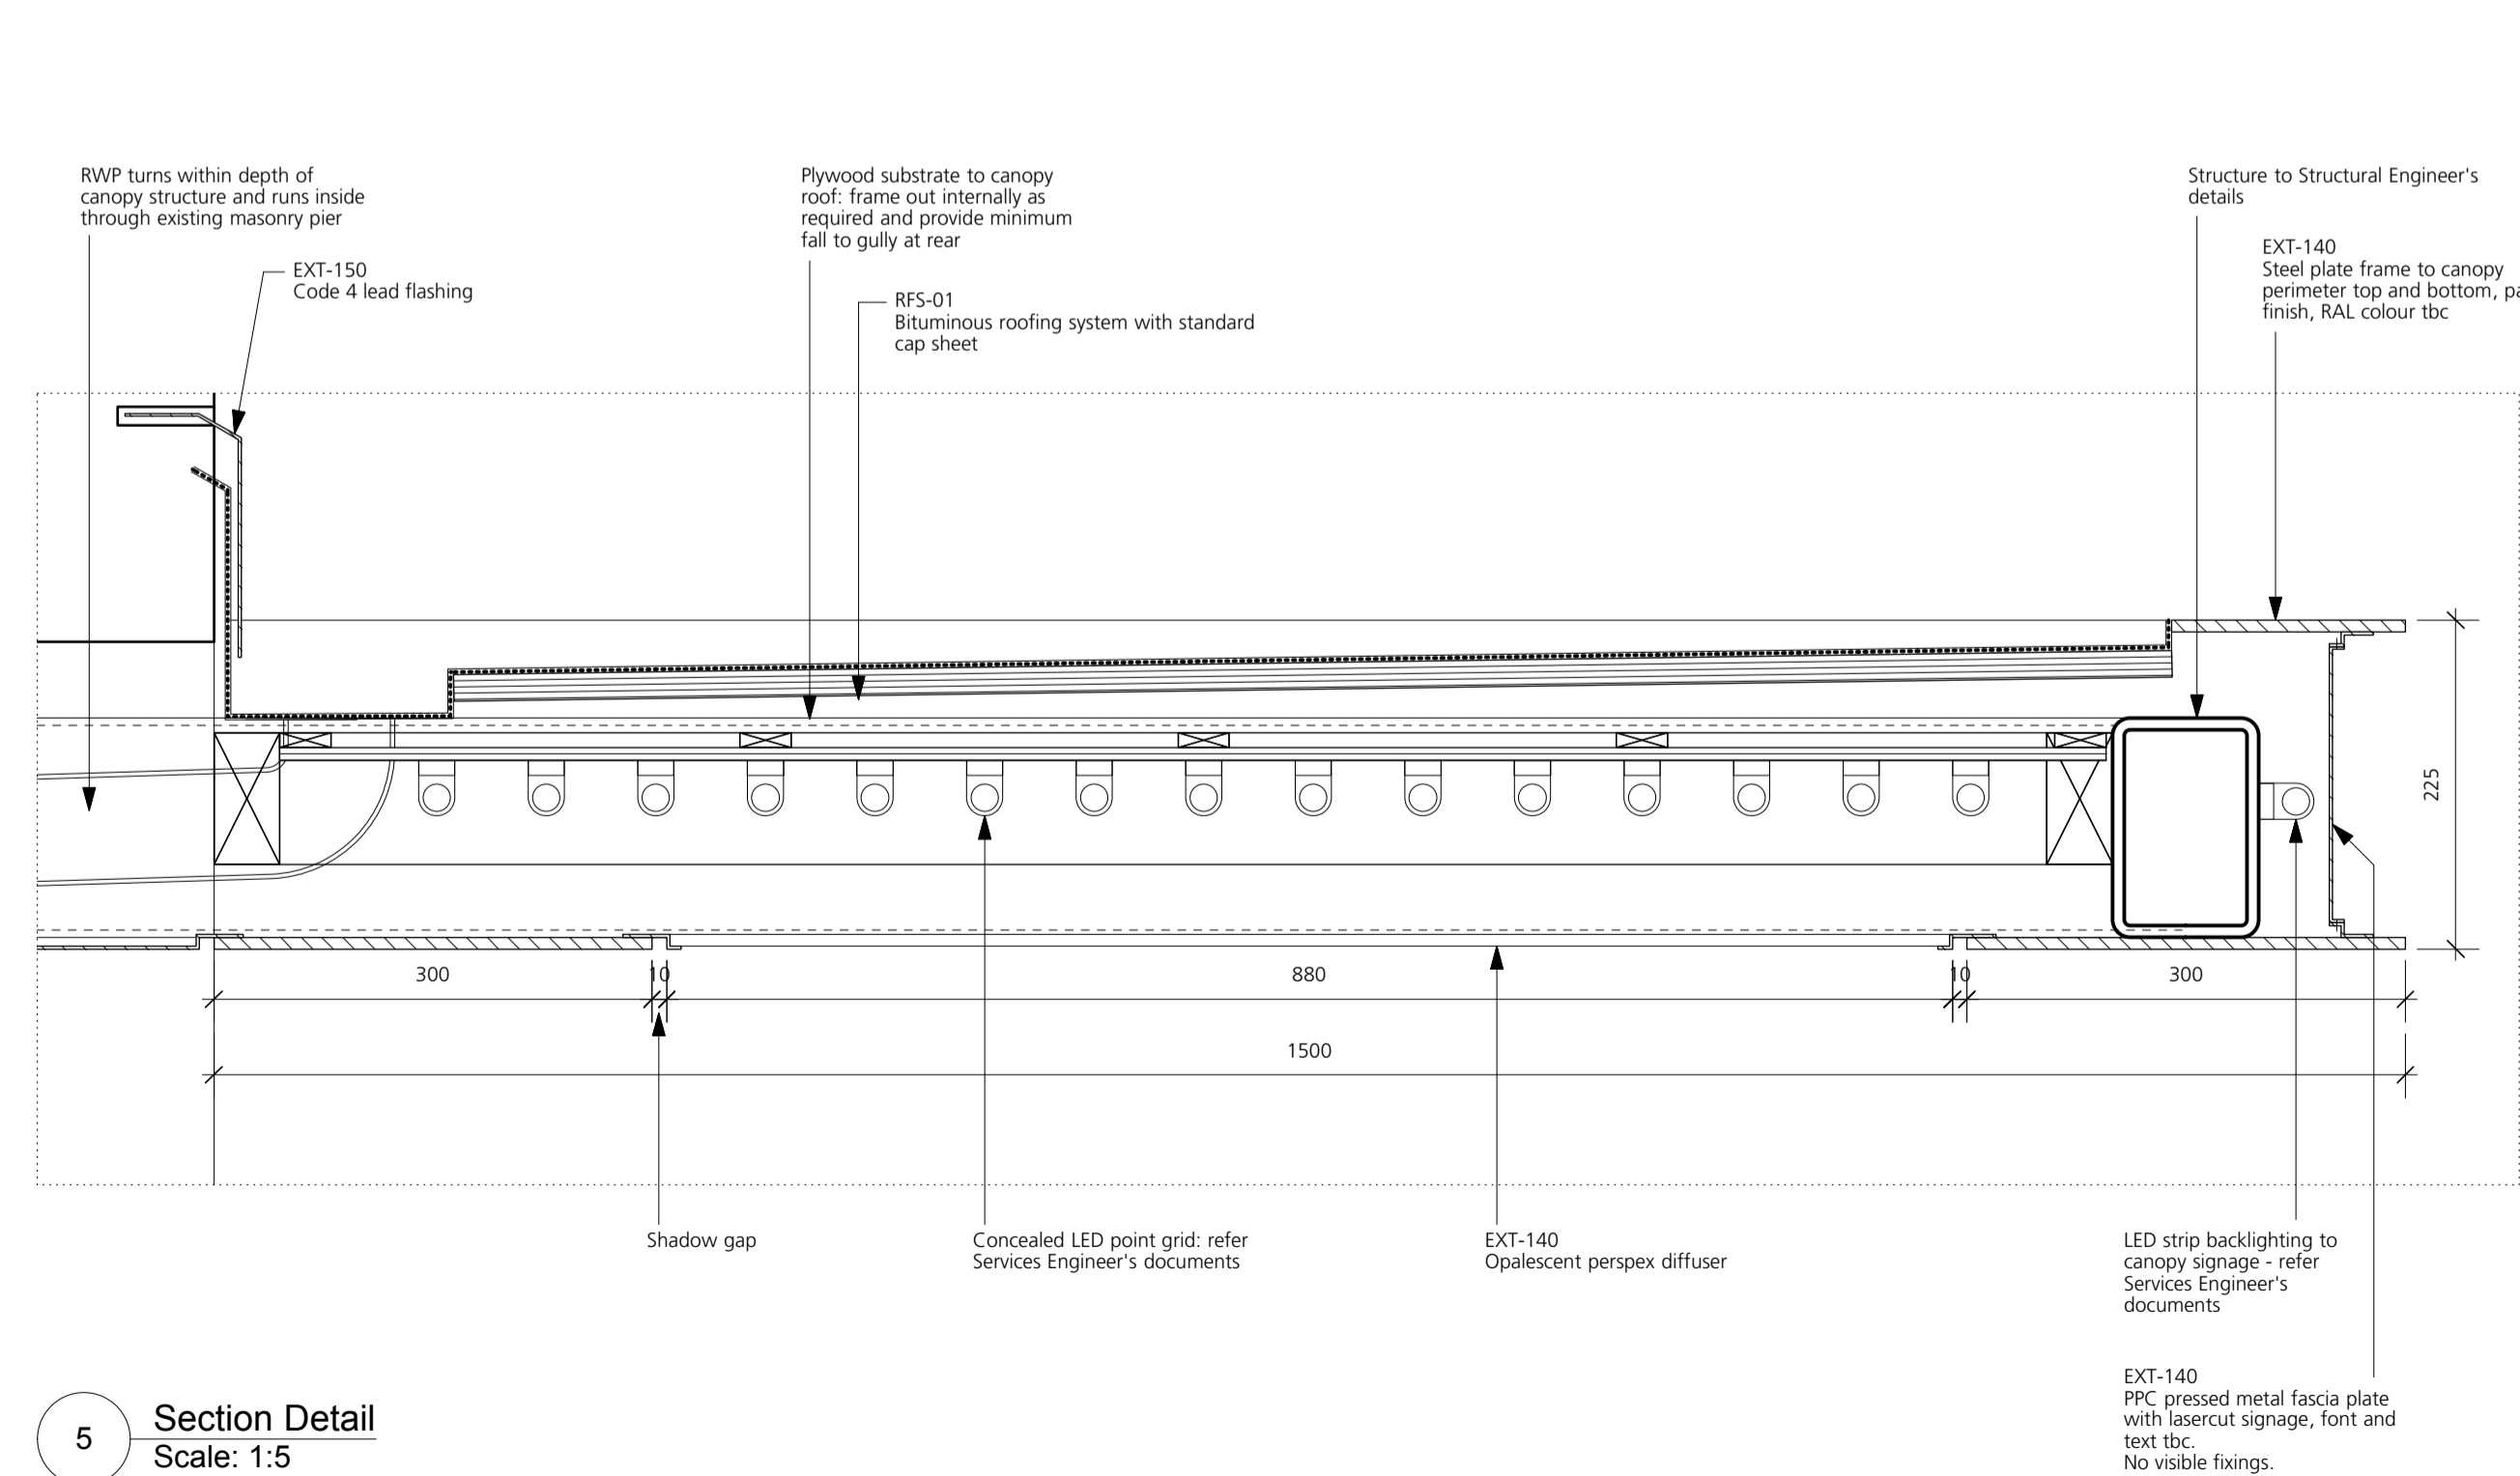

5 Section Detail
Scale: 1:5

GENERAL NOTES:
All dimensions to be checked on site prior to commencement of any works, and/or preparation of any shop drawings.
Sizes of and dimensions to any structural elements are indicative only. See structural engineers drawings for actual sizes / dimensions.
Sizes of and dimensions to any service elements are indicative only. See service engineers drawings for actual sizes and dimensions.
This drawing to be read in conjunction with all other Architect's drawings, specifications and other Consultants' information.
All proprietary systems shown on this drawing are to be installed strictly in accordance with the Manufacturers/Suppliers recommended details.
Any discrepancies between information shown on this drawing and any other contract information or manufacturers/suppliers recommendations is to be brought to the attention of the Architect
DO NOT SCALE FROM THIS DRAWING.
NOTES.

REVISION	DATE
C2	Lasercut signage updated 06/09/18
C1	Contract Issue 13/02/18
T1	Issued for Tender 27/10/17
-	Issued for costing 13/10/17

REVISION DATE

Buckley Gray Yeoman
Studio 4.04 The Tea Building 56 Shoreditch High Street
London E1 6JJ T: 020 7033 9913 F: 020 7033 9914

CLIENT
AFT Properties

PROJECT
44 Eagle Street

DRAWING
Entrance Canopy Details

SCALE
1:25 @ A1 (1:50 @ A3)

DATE
SEP 2017 DRAWN BY
JT

DWG No.
1015_ED_101 REVISION
C2

DRAWING STATUS
CONSTRUCTION