

Key Plan:

CDM:

⚠ Risks

Notes:

Existing Structure

Project: 20 Red Lion Street

Project Number: 2077

Drawing Title:
Planning - Existing - General
Arrangement Plan - Ground Floor

Drawing No.
2077_X_GA(00)02_EX


Scale@A1: 1 : 100

Issued for: Planning

Revision:
P01 05.10.16 Issued For Planning

Orms
1 Oliver's Yard
55-71 City Road
London
EC1Y 1HQ
0207 833 8533
orms@orms.co.uk
orms.co.uk

Do not scale. All dimensions to be confirmed on site. Information contained in this drawing is the sole copyright of Orms designers + architects ltd and is not to be reproduced without permission.

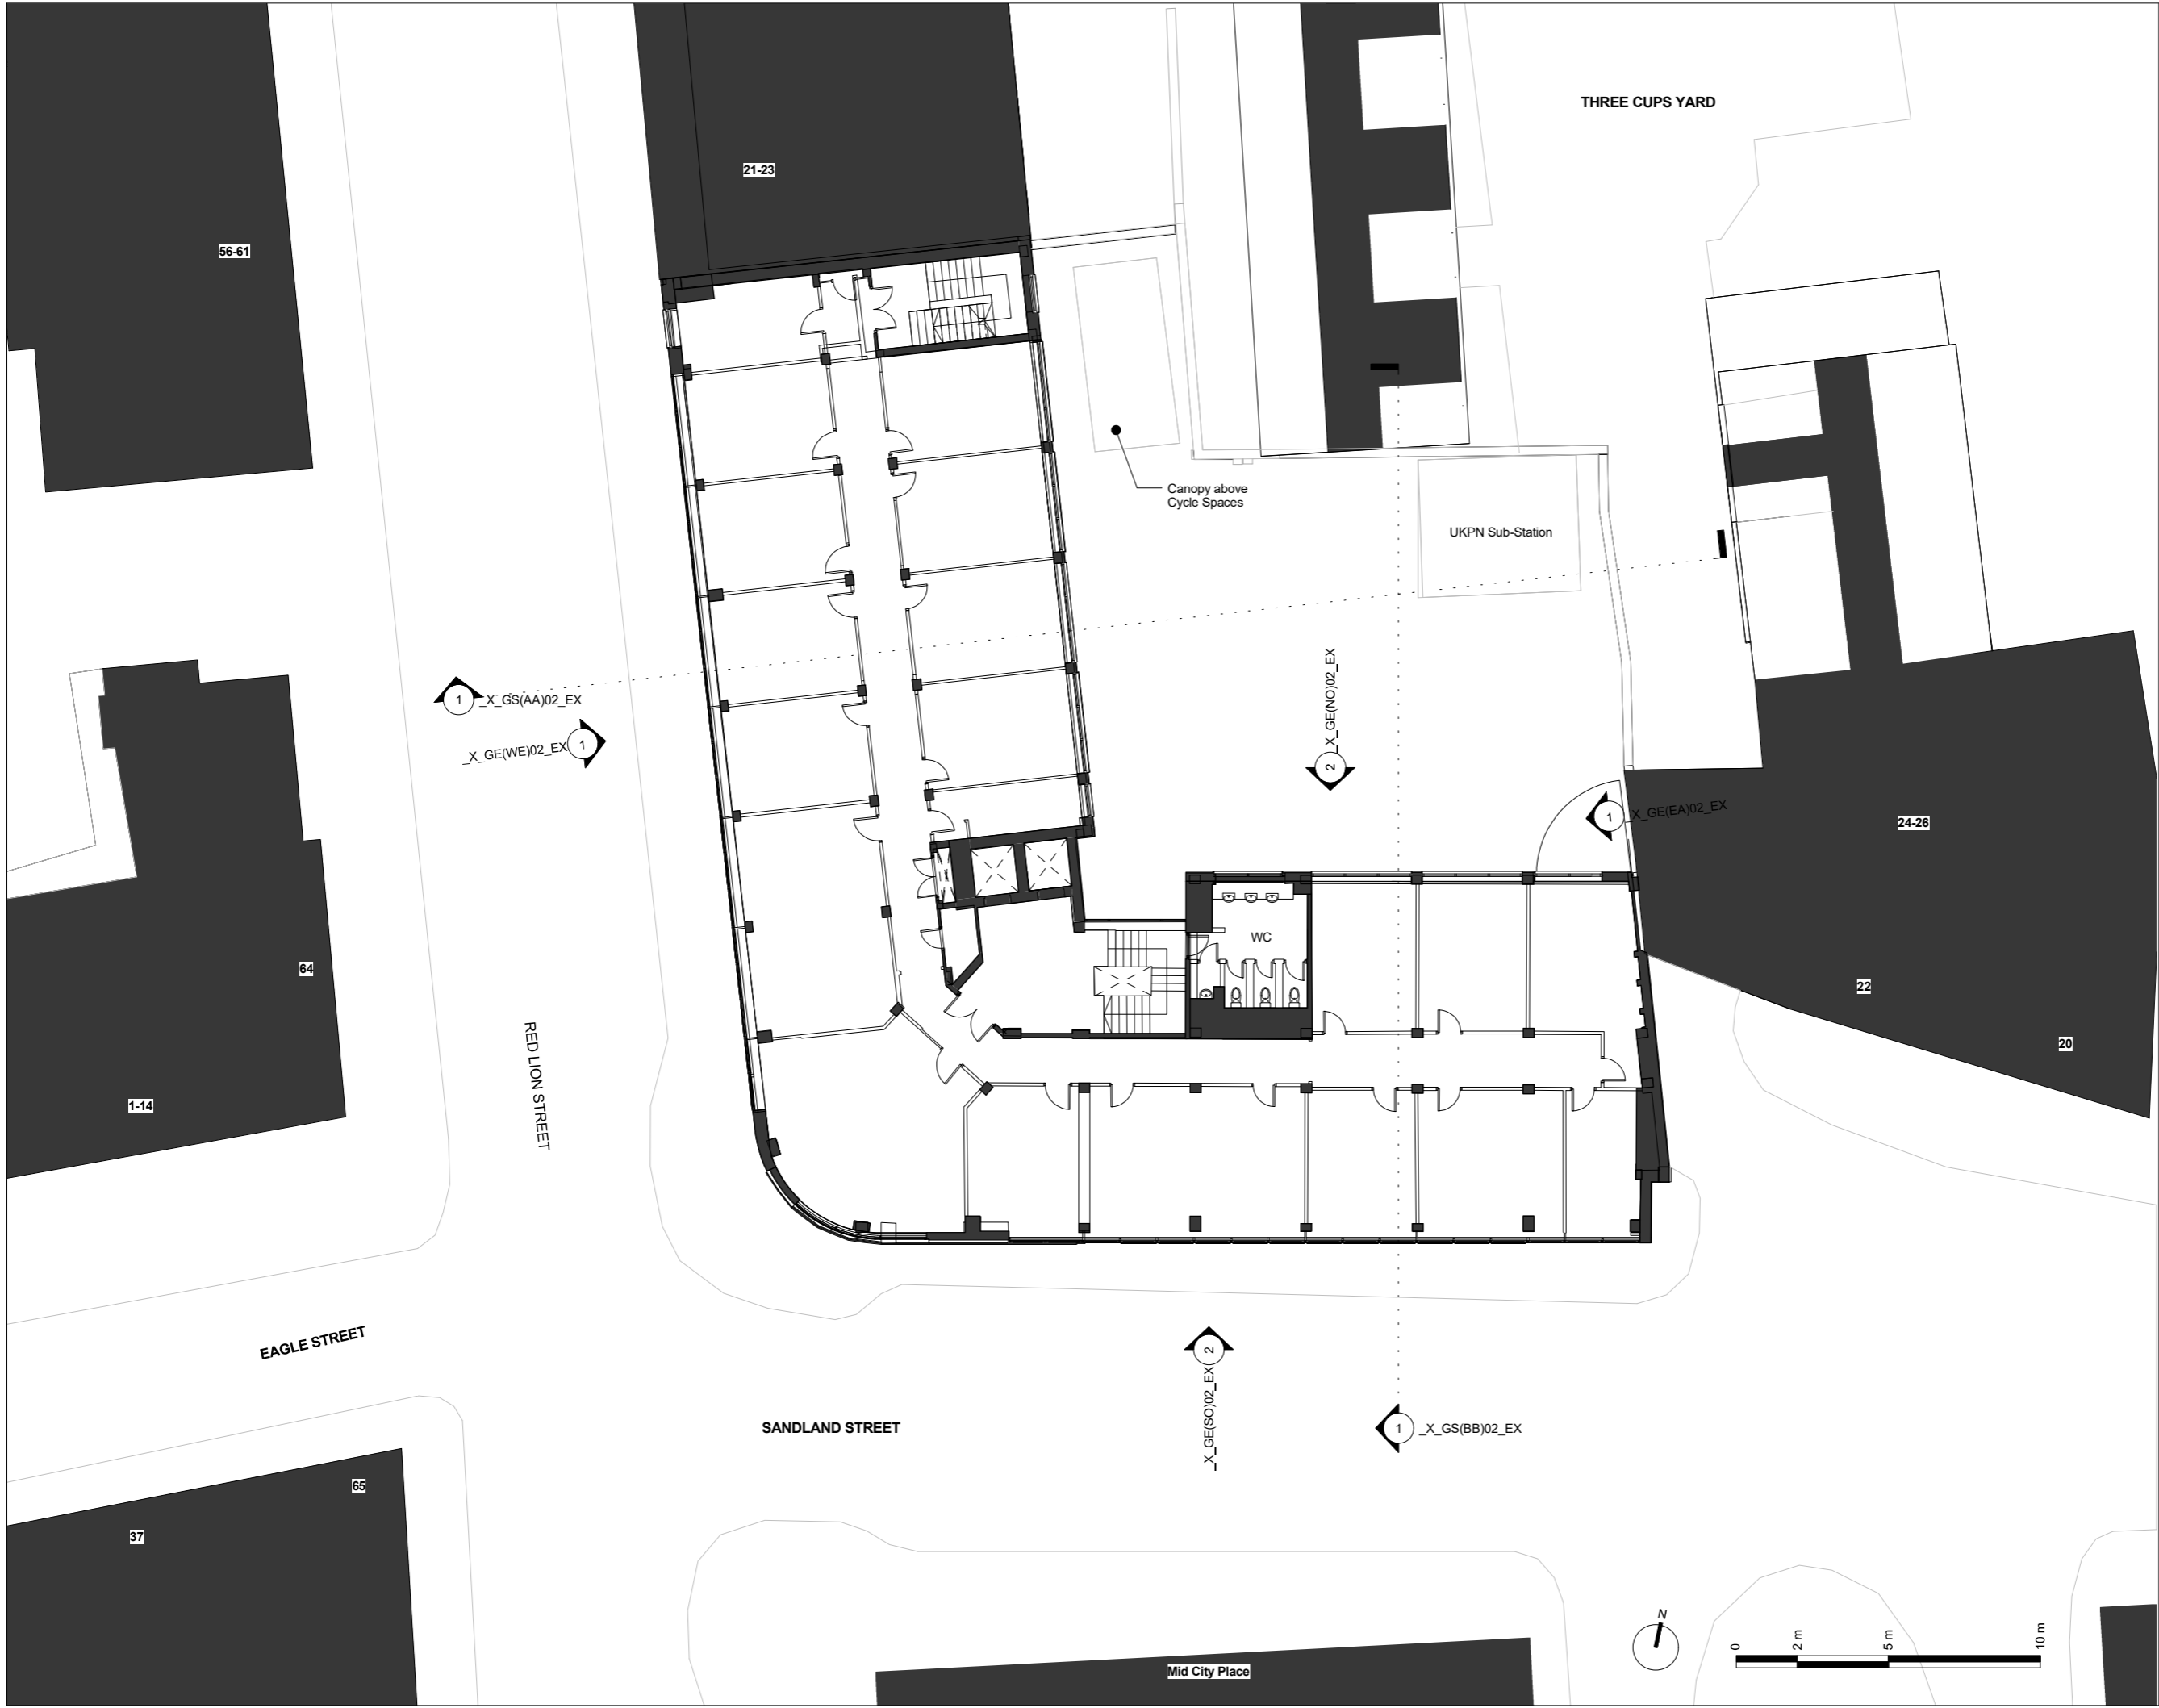

Key Plan:

CDM:

!! Risks

Notes:

Existing Structure

Project: 20 Red Lion Street

Project Number: 2077

Drawing Title:
Planning - Existing - General
Arrangement Plan - First Floor

Drawing No.
2077_X_GA(01)02_EX


Scale@A1: 1 : 100

Issued for: Planning

Revision:
P01 05.10.16 Issued For Planning

Orms
1 Oliver's Yard
55-71 City Road
London
EC1Y 1HQ
0207 833 8533
orms@orms.co.uk
orms.co.uk

Do not scale. All dimensions to be confirmed on site. Information contained in this drawing is the sole copyright of Orms designers + architects ltd and is not to be reproduced without permission.

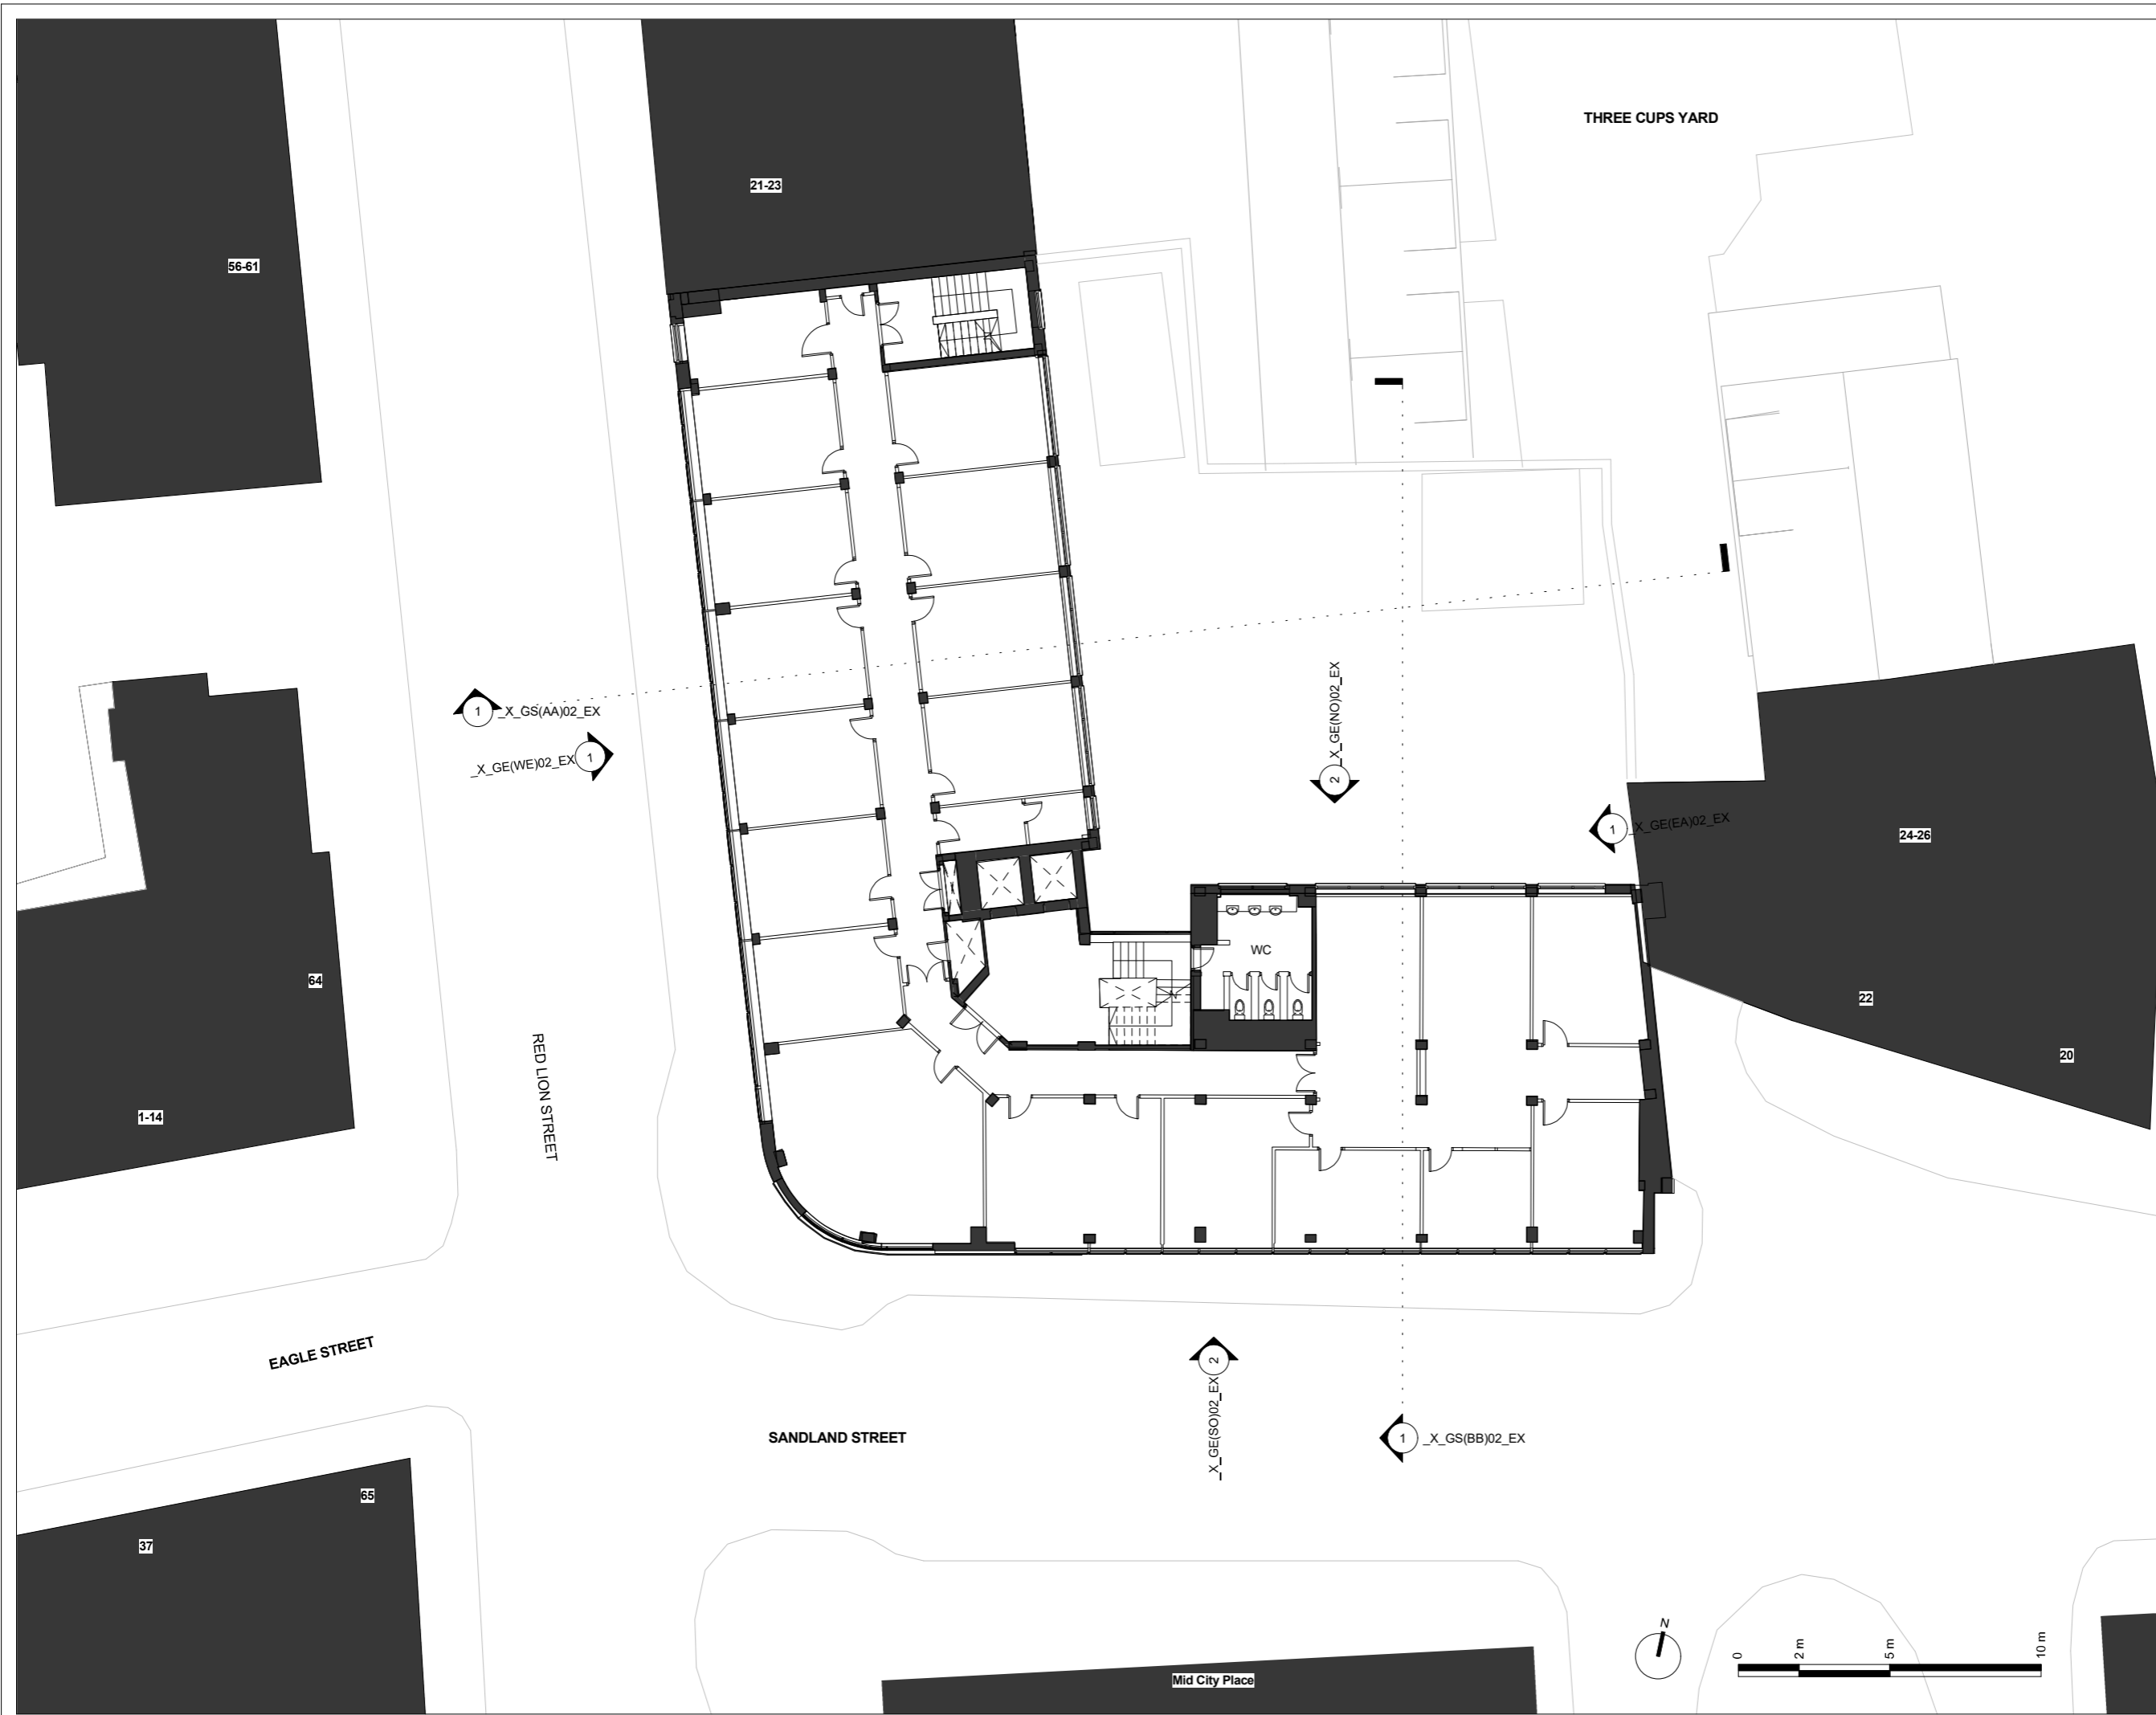

Key Plan:

CDM:

⚠ Risks

Notes:

Existing Structure

Project: **20 Red Lion Street**

Project Number: **2077**

Drawing Title:
**Planning - Existing - General
Arrangement Plan - Second Floor**

Drawing No.
2077_X_GA(02)02_EX

Scale@A1: **1 : 100**

Issued for: **Planning**

Revision:
P01 05.10.16 Issued For Planning

Orms
1 Oliver's Yard
55-71 City Road
London
EC1Y 1HQ
0207 833 8533
orms@orms.co.uk
orms.co.uk

Do not scale. All dimensions to be confirmed on site. Information contained in this drawing is the sole copyright of Orms designers + architects ltd and is not to be reproduced without permission.



Key Plan:

CDM:

⚠ Risks

Notes:

Existing Structure

Project: 20 Red Lion Street

Project Number: 2077

Drawing Title:
Planning - Existing - General
Arrangement Plan - Third Floor

Drawing No.
2077_X_GA(03)02_EX


Scale@A1: 1 : 100

Issued for: Planning

Revision:
P01 05.10.16 Issued For Planning

Orms
1 Oliver's Yard
55-71 City Road
London
EC1Y 1HQ
0207 833 8533
orms@orms.co.uk
orms.co.uk

Do not scale. All dimensions to be confirmed on site. Information contained in this drawing is the sole copyright of Orms designers + architects ltd and is not to be reproduced without permission.

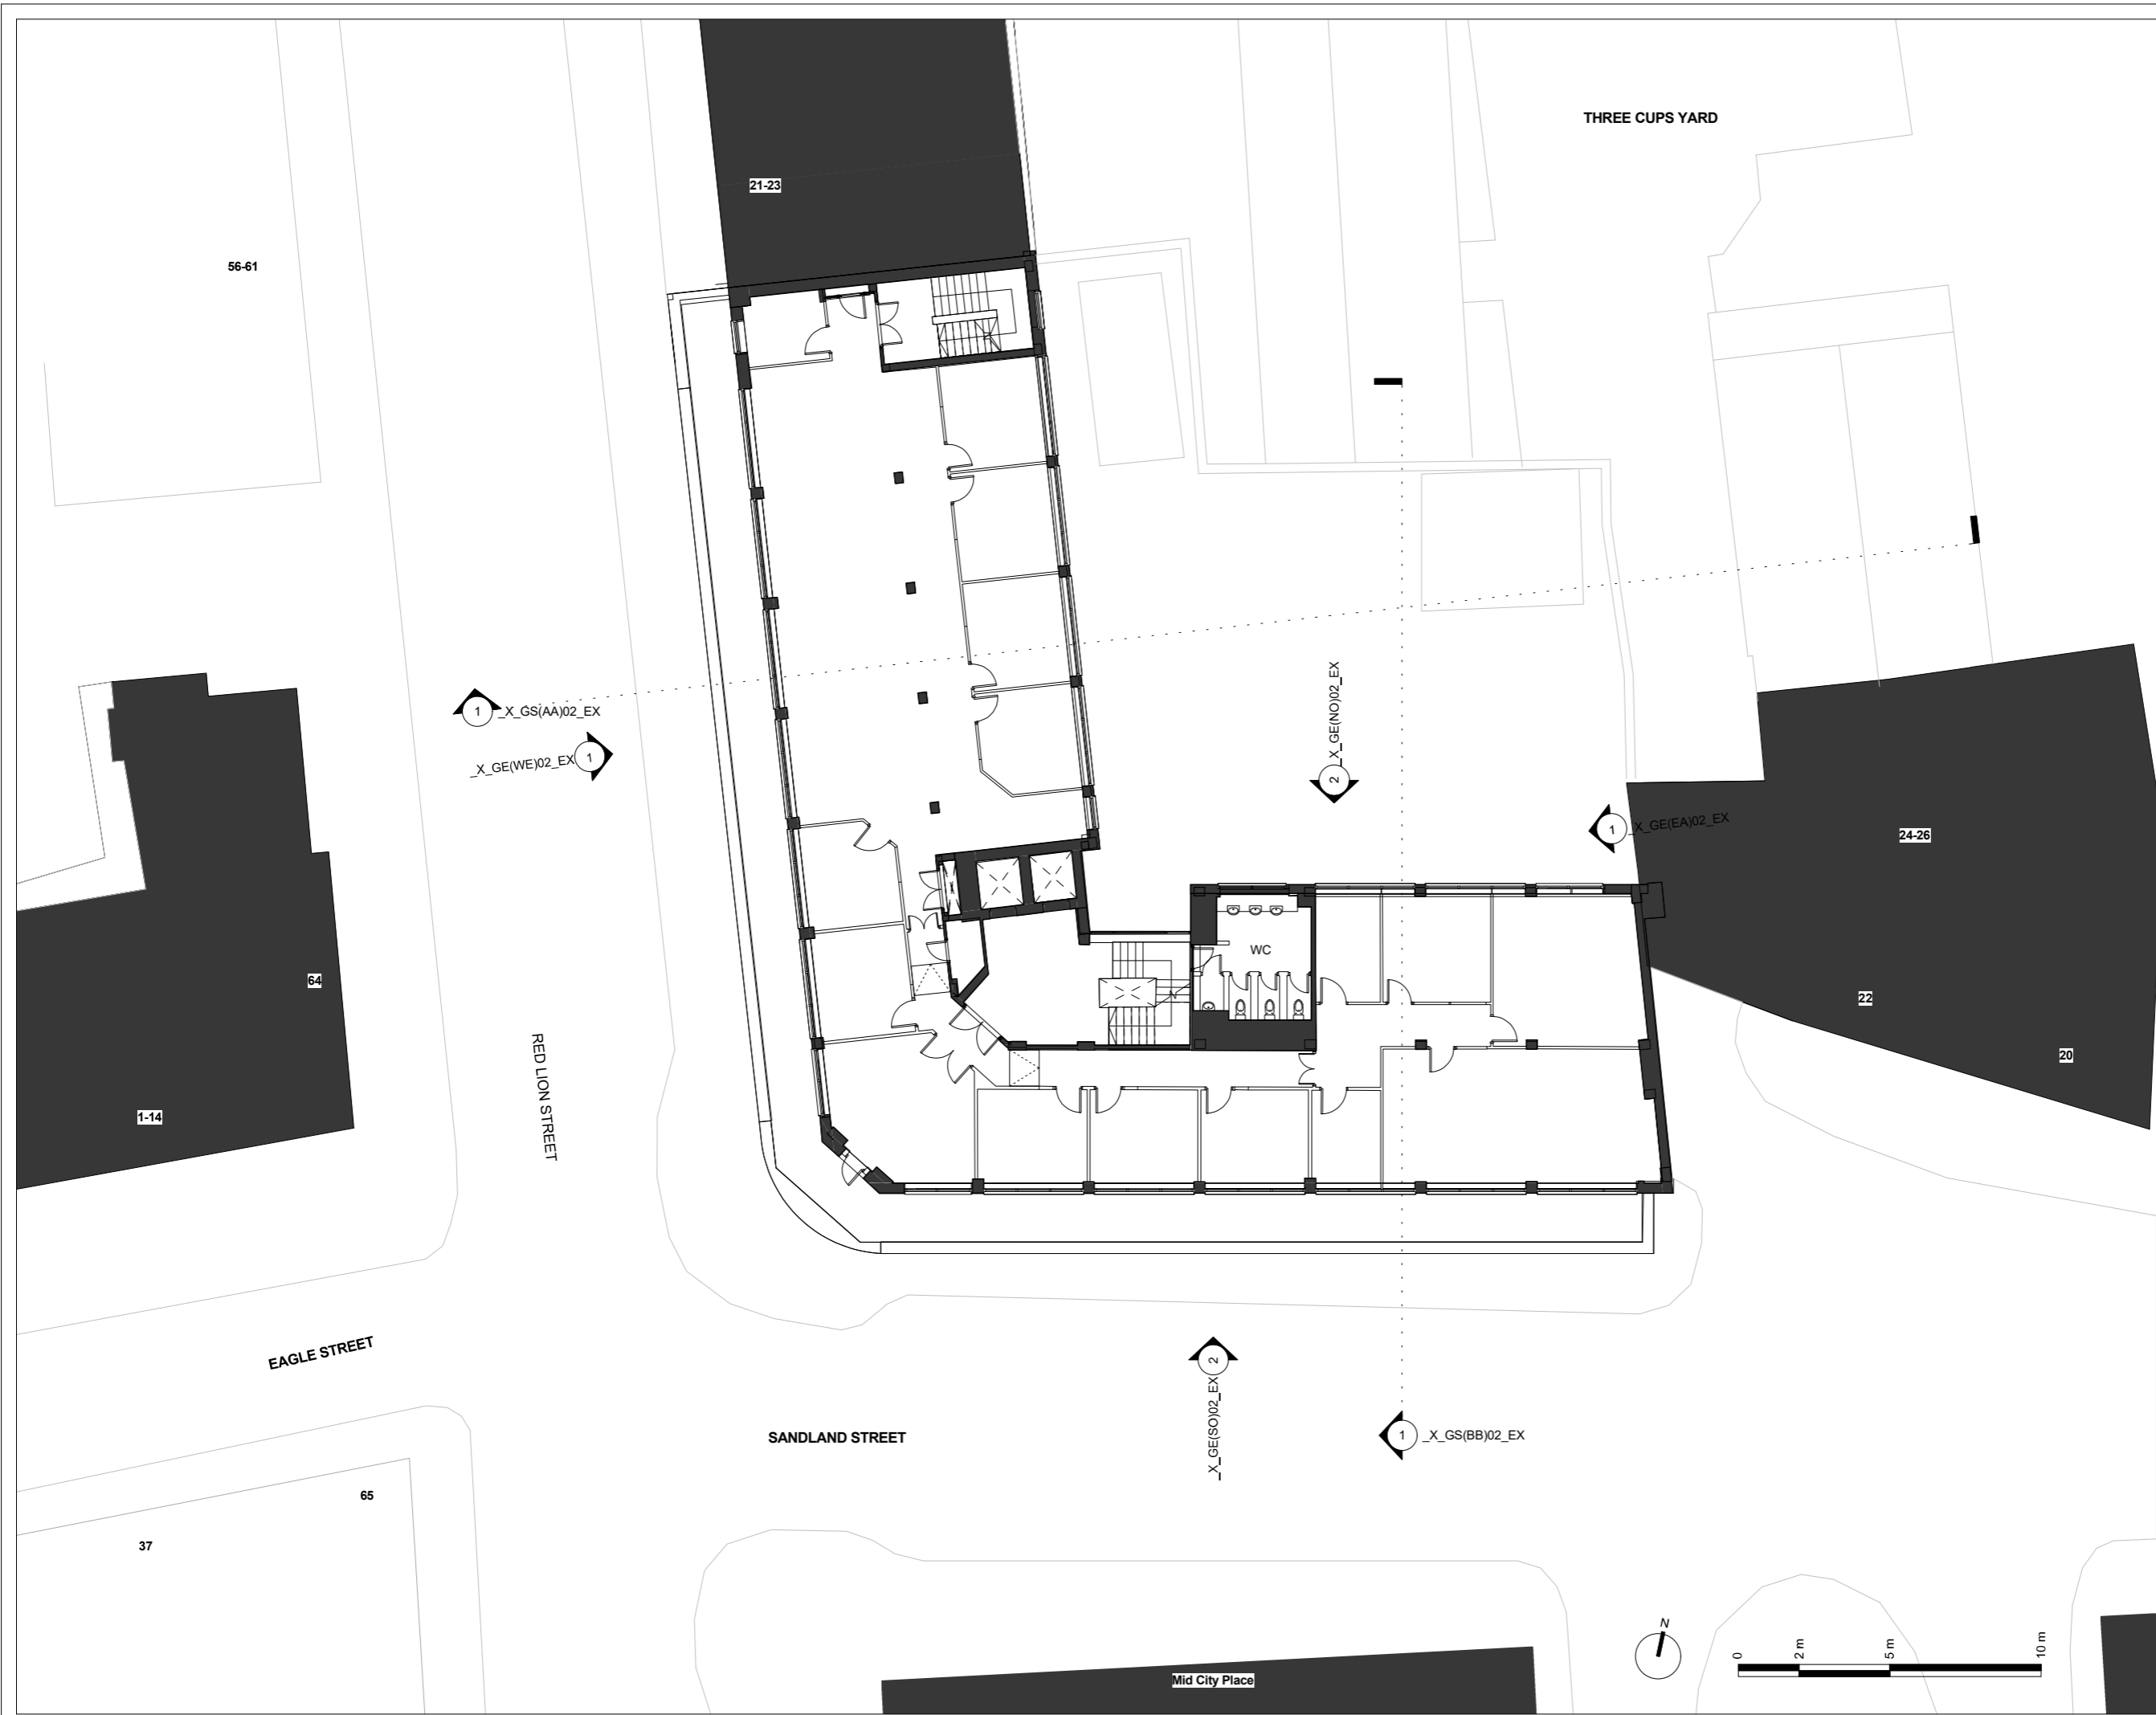

Key Plan:

CDM:

⚠ Risks

Notes:

Existing Structure

Project: 20 Red Lion Street

Project Number: 2077

Drawing Title:
Planning - Existing - General
Arrangement Plan - Fourth Floor

Drawing No.
2077_X_GA(04)02_EX


Scale@A1: 1 : 100

Issued for: Planning

Revision:
P01 05.10.16 Issued For Planning

Orms
1 Oliver's Yard
55-71 City Road
London
EC1Y 1HQ
0207 833 8533
orms@orms.co.uk
orms.co.uk

Do not scale. All dimensions to be confirmed on site. Information contained in this drawing is the sole copyright of Orms designers + architects ltd and is not to be reproduced without permission.

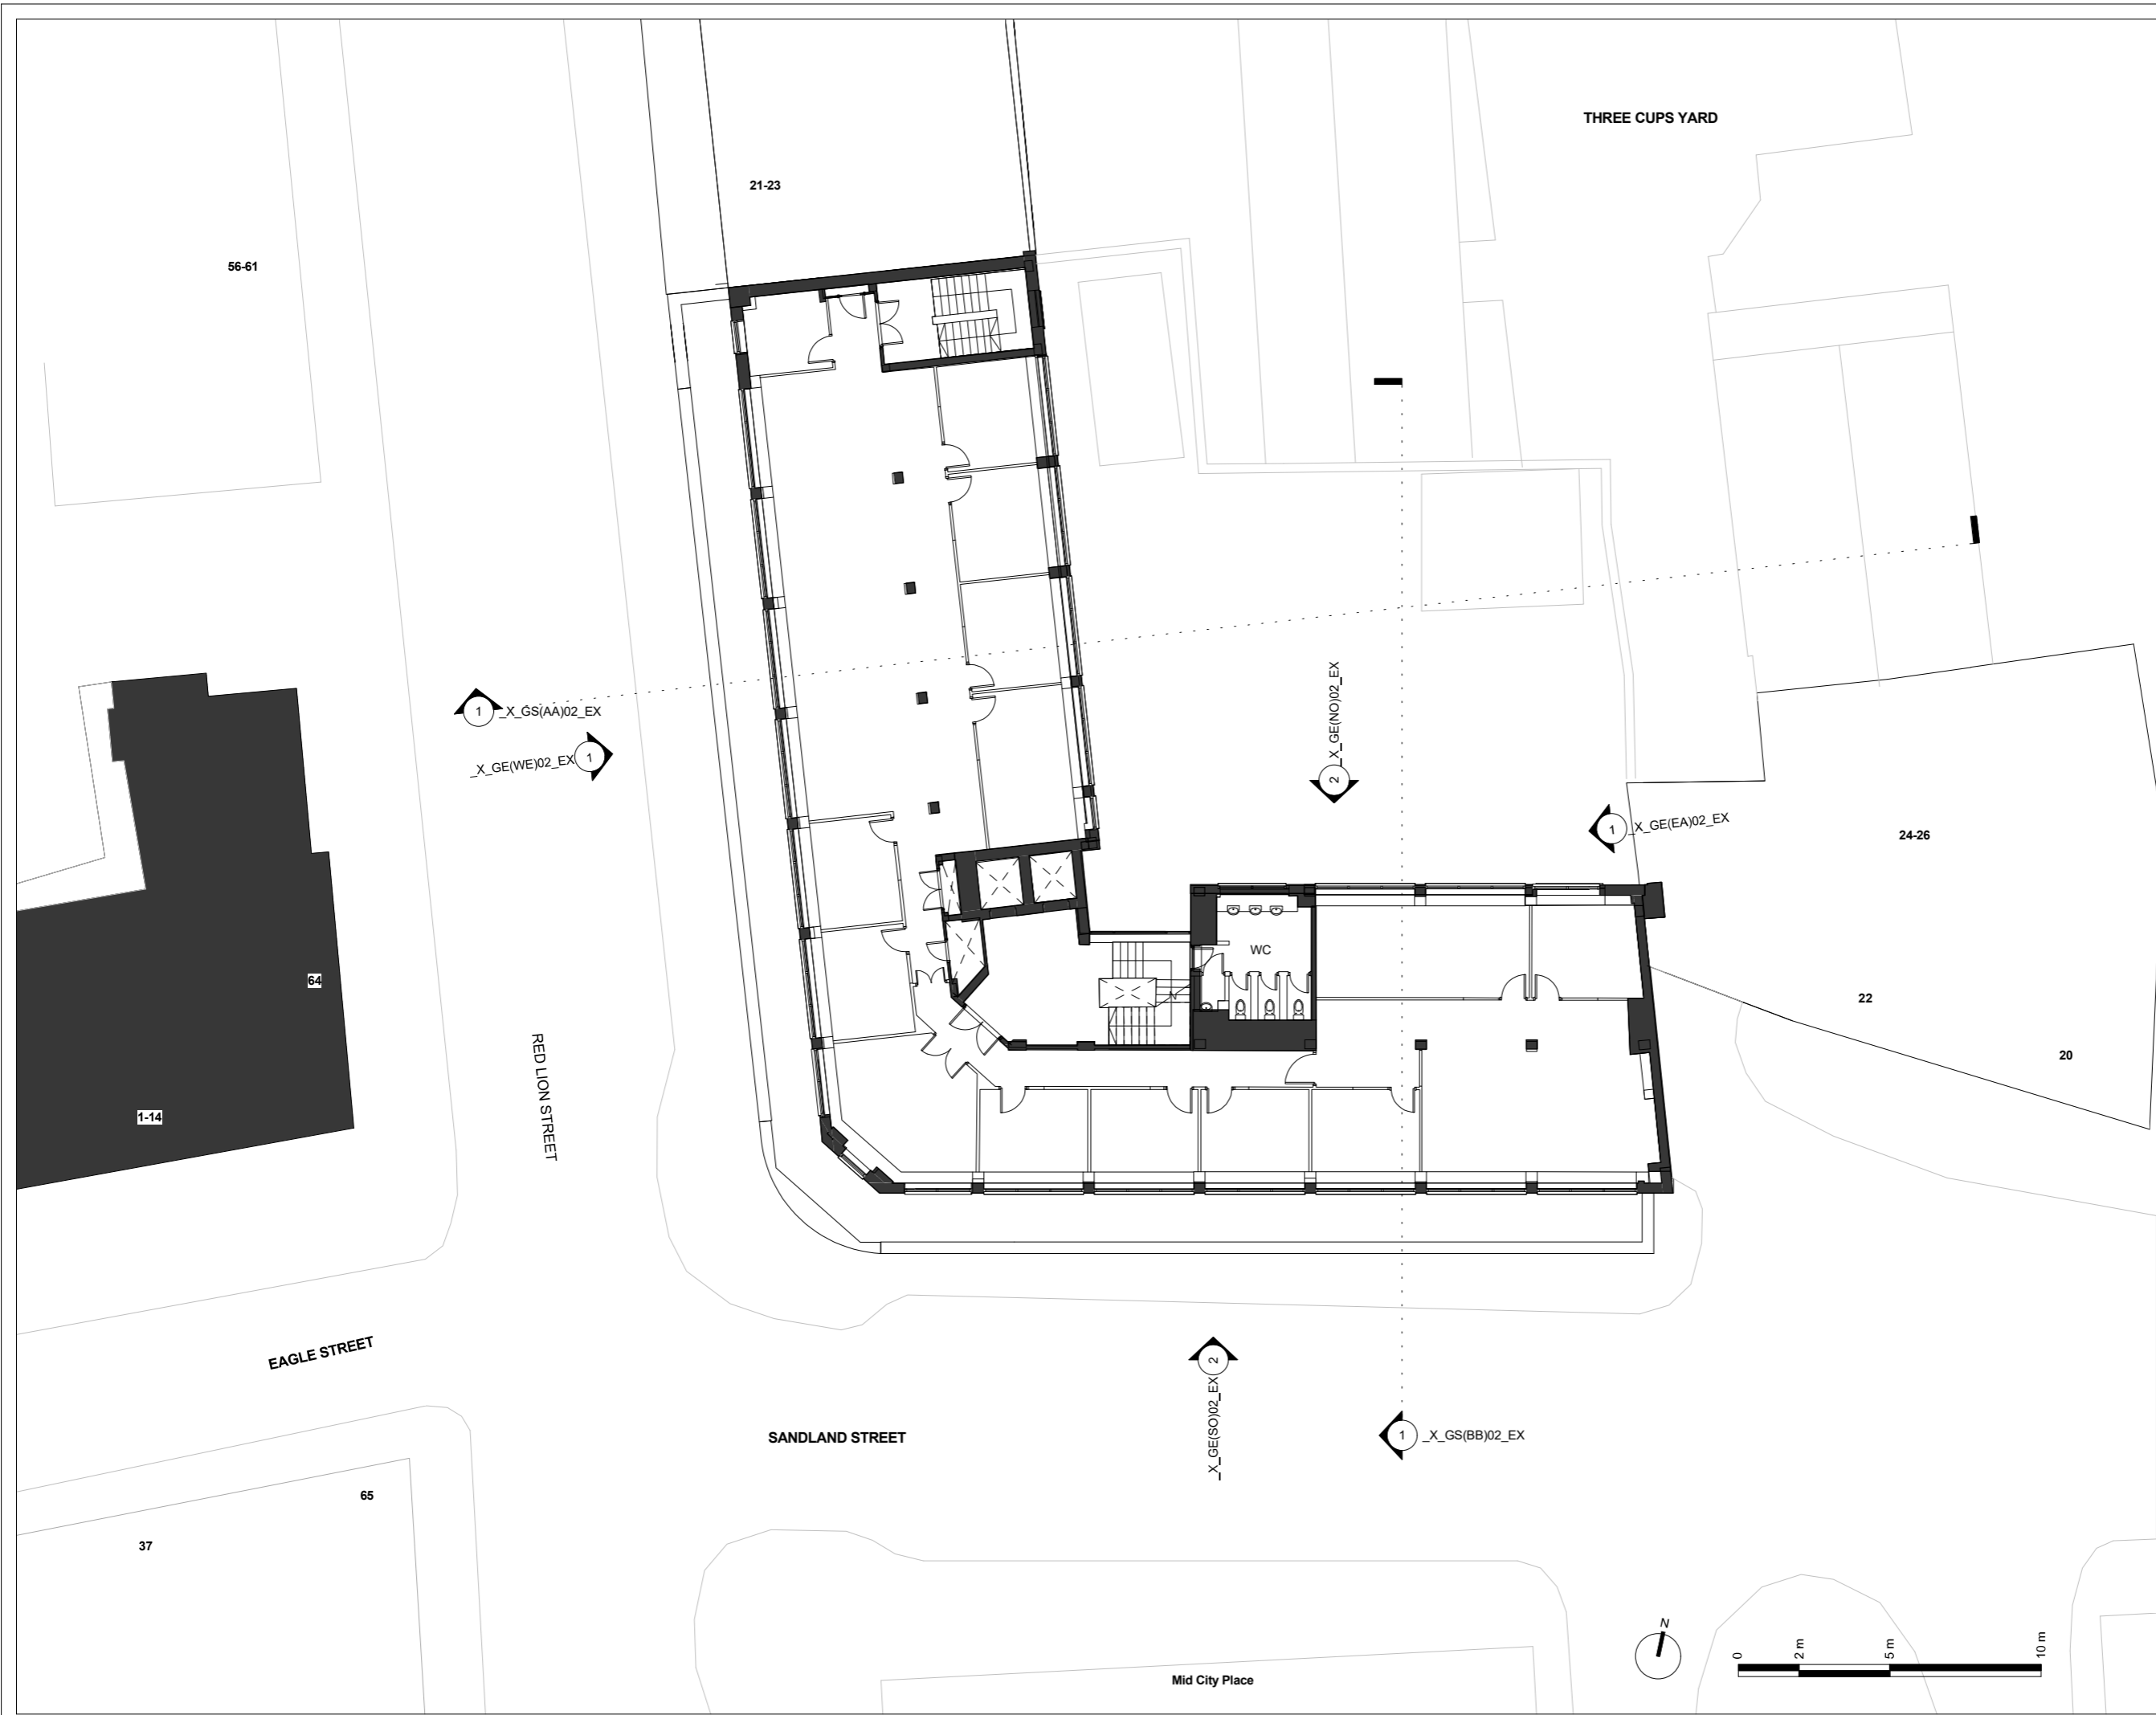

Key Plan:

CDM:

⚠ Risks

Notes:

Existing Structure

Project: 20 Red Lion Street

Project Number: 2077

Drawing Title:
Planning - Existing - General
Arrangement Plan - Fifth Floor

Drawing No.
2077_X_GA(05)02_EX


Scale@A1: 1 : 100

Issued for: Planning

Revision:
P01 05.10.16 Issued For Planning

Orms
1 Oliver's Yard
55-71 City Road
London
EC1Y 1HQ
0207 833 8533
orms@orms.co.uk
orms.co.uk

Do not scale. All dimensions to be confirmed on site. Information contained in this drawing is the sole copyright of Orms designers + architects ltd and is not to be reproduced without permission.

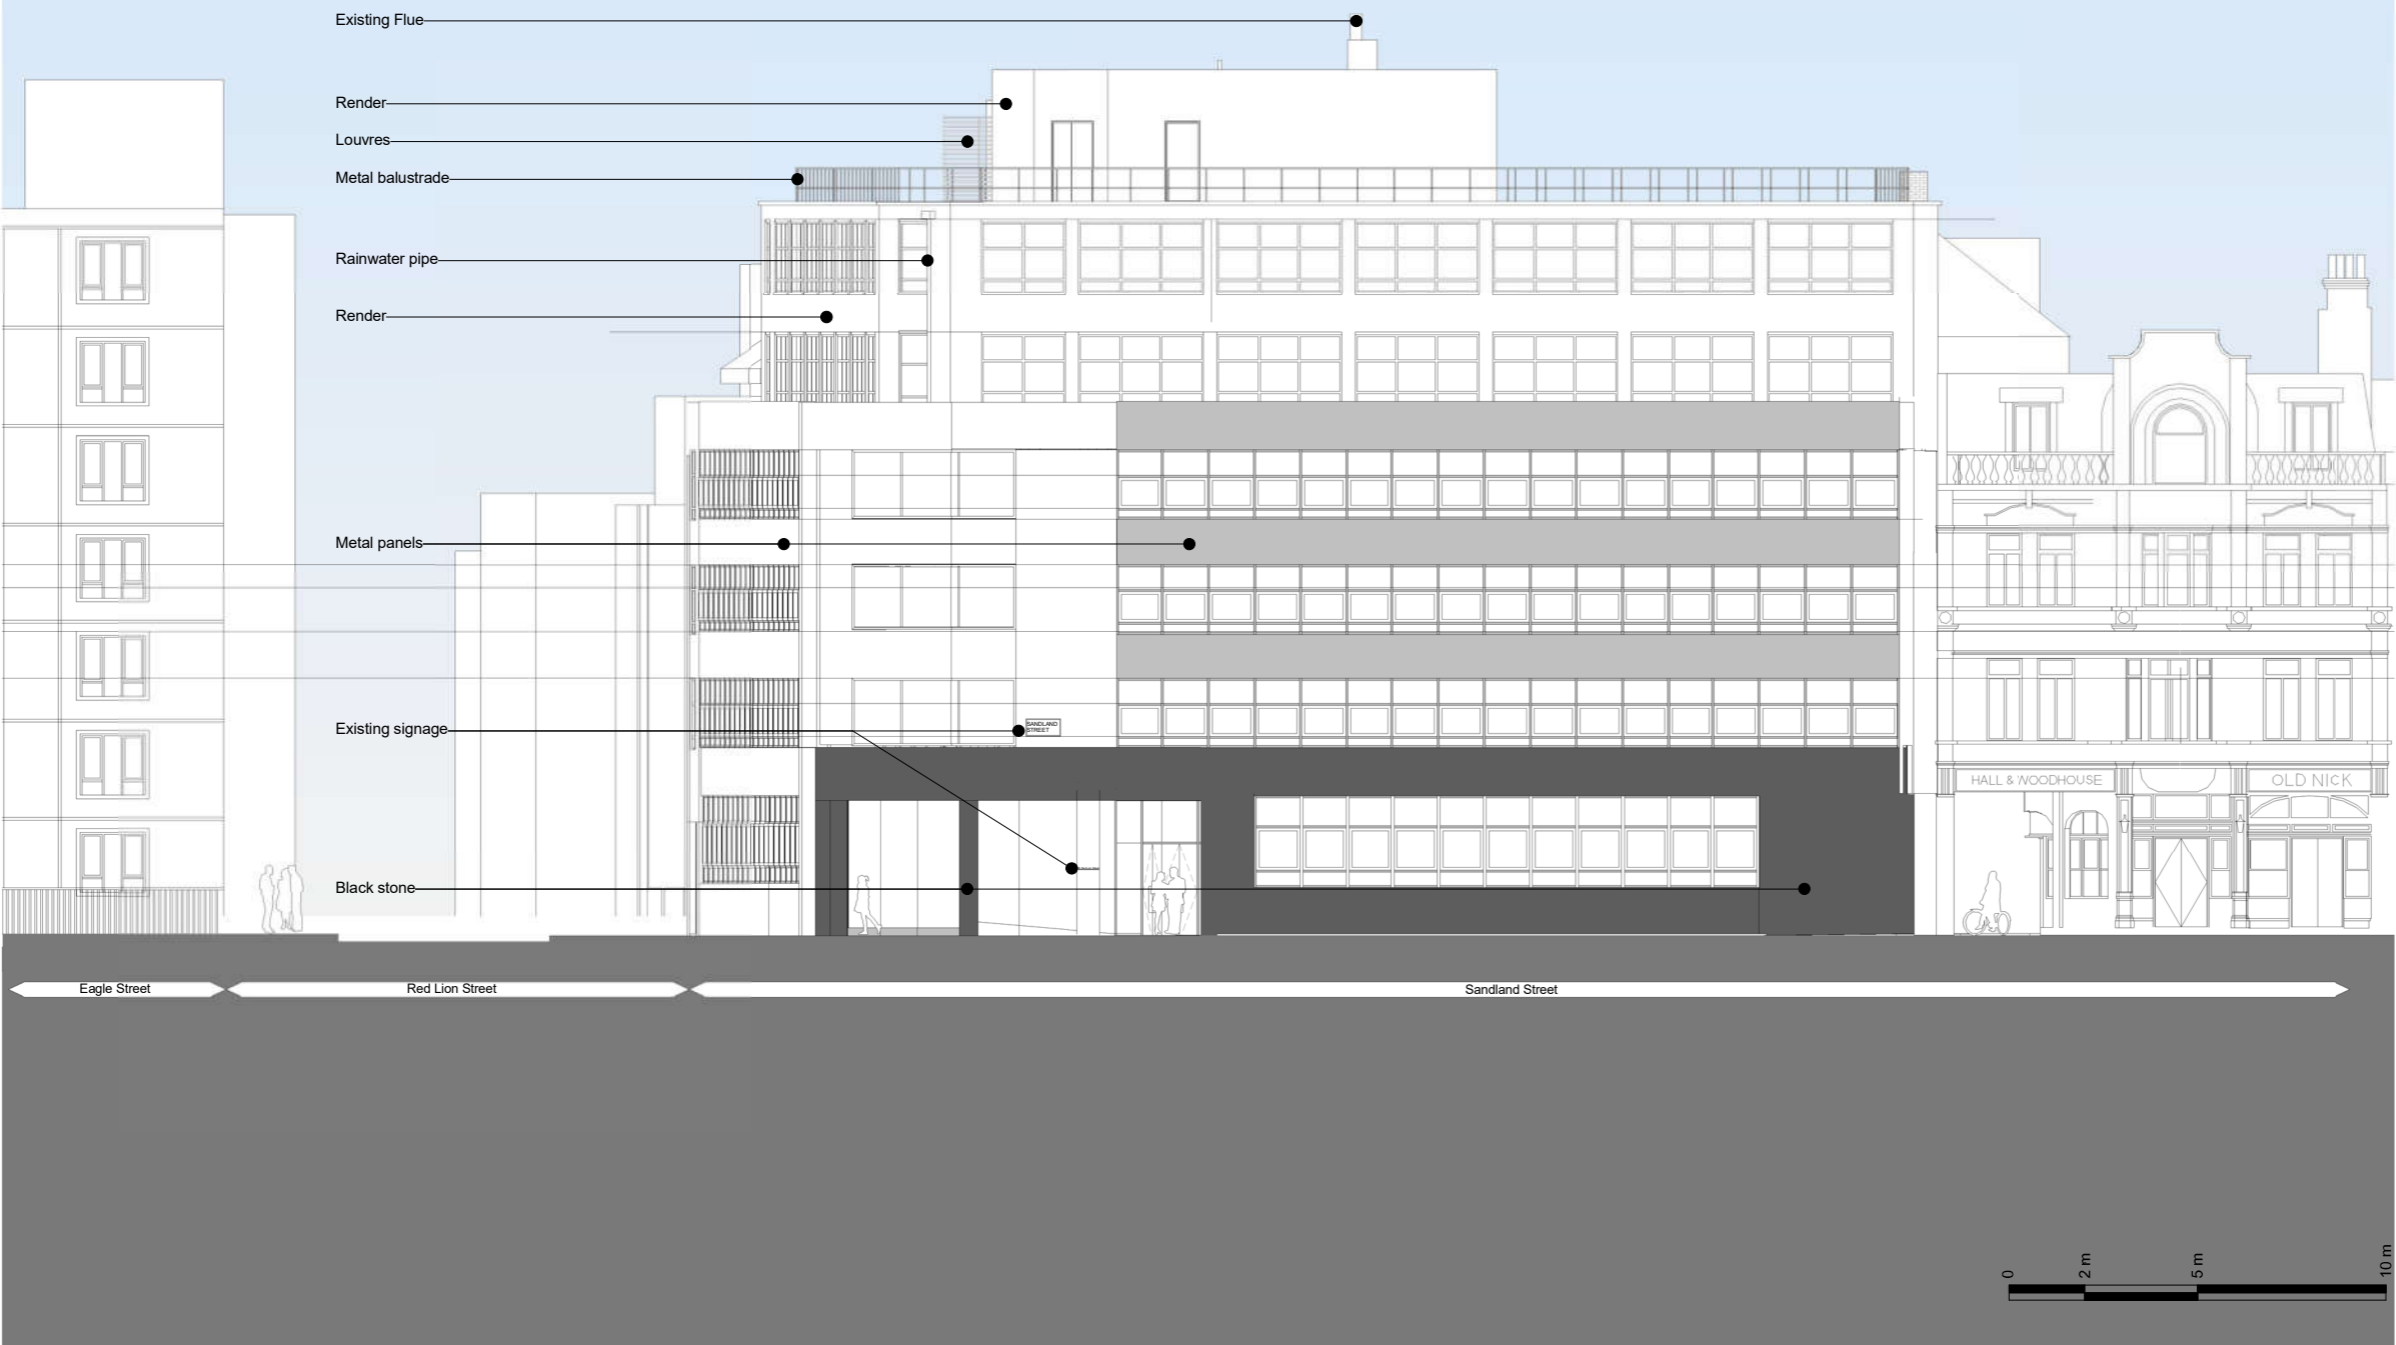

Key Plan:

CDM:



Risks

Notes:

Project: **20 Red Lion Street**

Project Number: **2077**

Drawing Title:
Planning - Existing - South Elevation

Drawing No.
2077_X_GE(SO)02_EX


Scale@A1: **1 : 100**

Issued for: **Planning**

Revision:
P03 23.05.17 Planning Addendum

Orms
1 Oliver's Yard
55-71 City Road
London
EC1Y 1HQ
0207 833 8533
orms@orms.co.uk
orms.co.uk

Do not scale. All dimensions to be confirmed on site. Information contained in this drawing is the sole copyright of Orms designers + architects ltd and is not to be reproduced without permission.

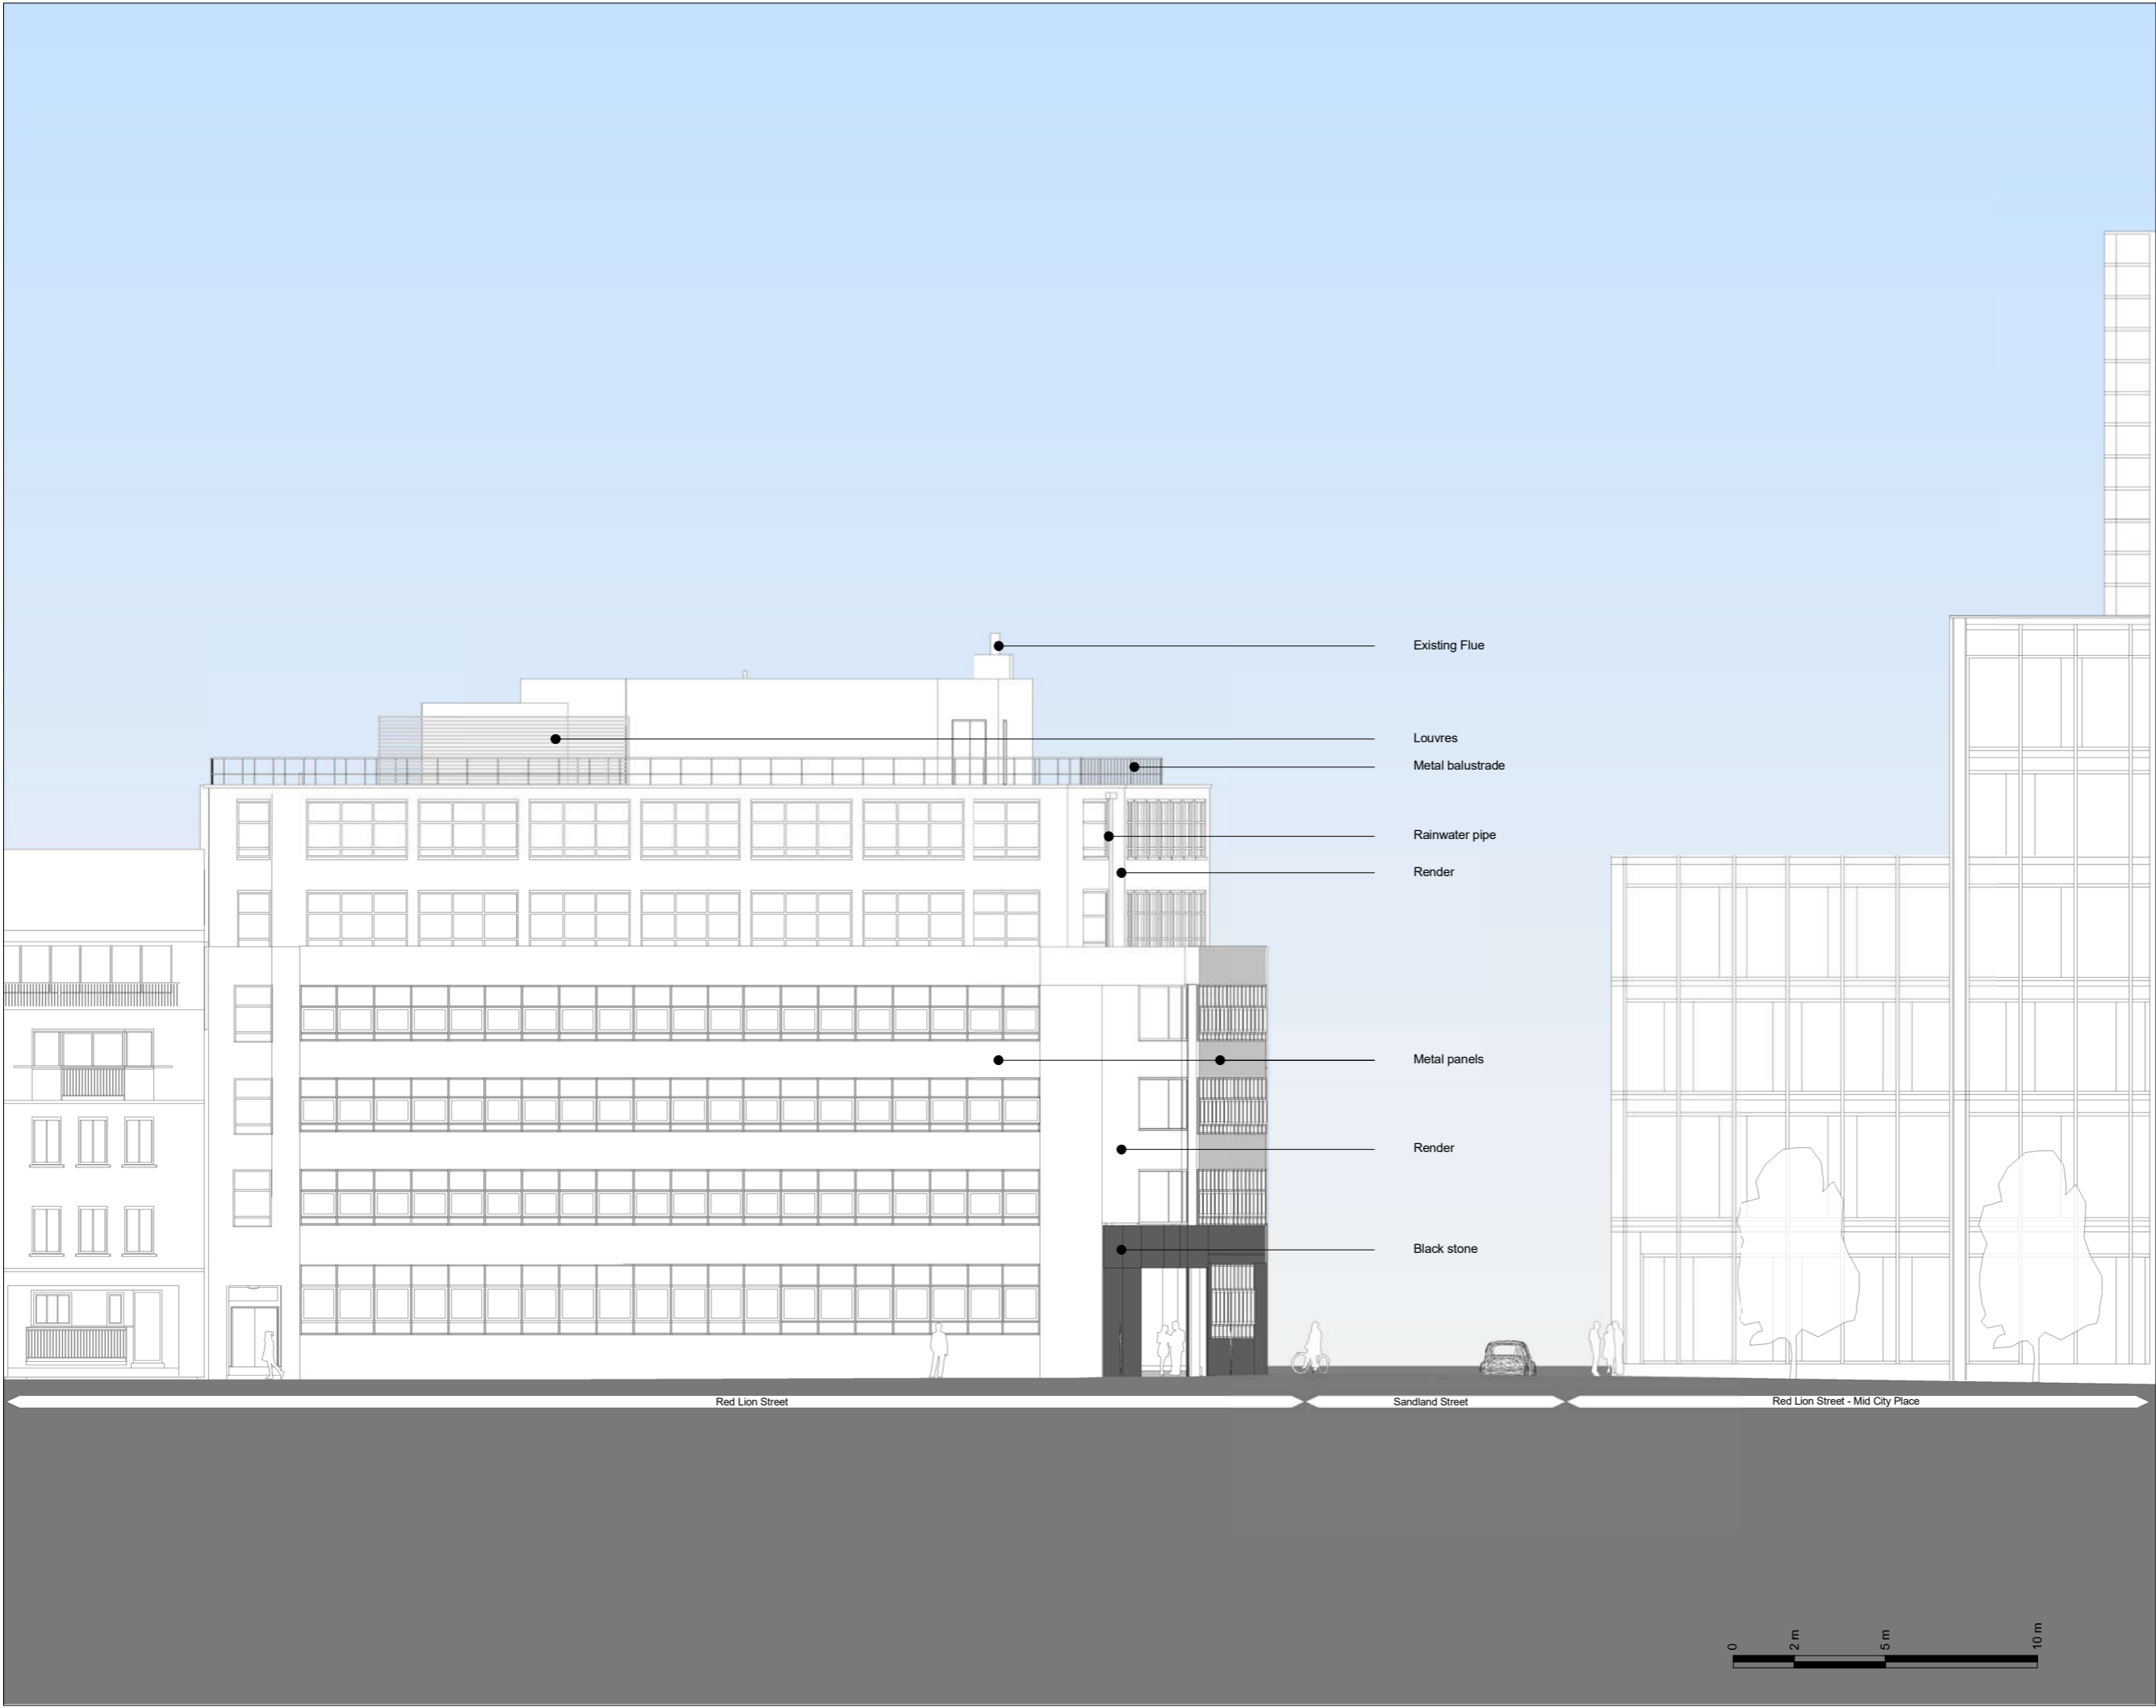

Key Plan:

CDM:

⚠ Risks

Notes:

Project: **20 Red Lion Street**

Project Number: **2077**

Drawing Title:
Planning - Existing - West Elevation

Drawing No.
2077_X_GE(WE)02_EX


Scale@A1: **1 : 100**

Issued for: **Planning**

Revision:
P03 23.05.17 Planning Addendum

Orms
1 Oliver's Yard
55-71 City Road
London
EC1Y 1HQ
0207 833 8533
orms@orms.co.uk
orms.co.uk

Do not scale. All dimensions to be confirmed on site. Information contained in this drawing is the sole copyright of Orms designers + architects ltd and is not to be reproduced without permission.

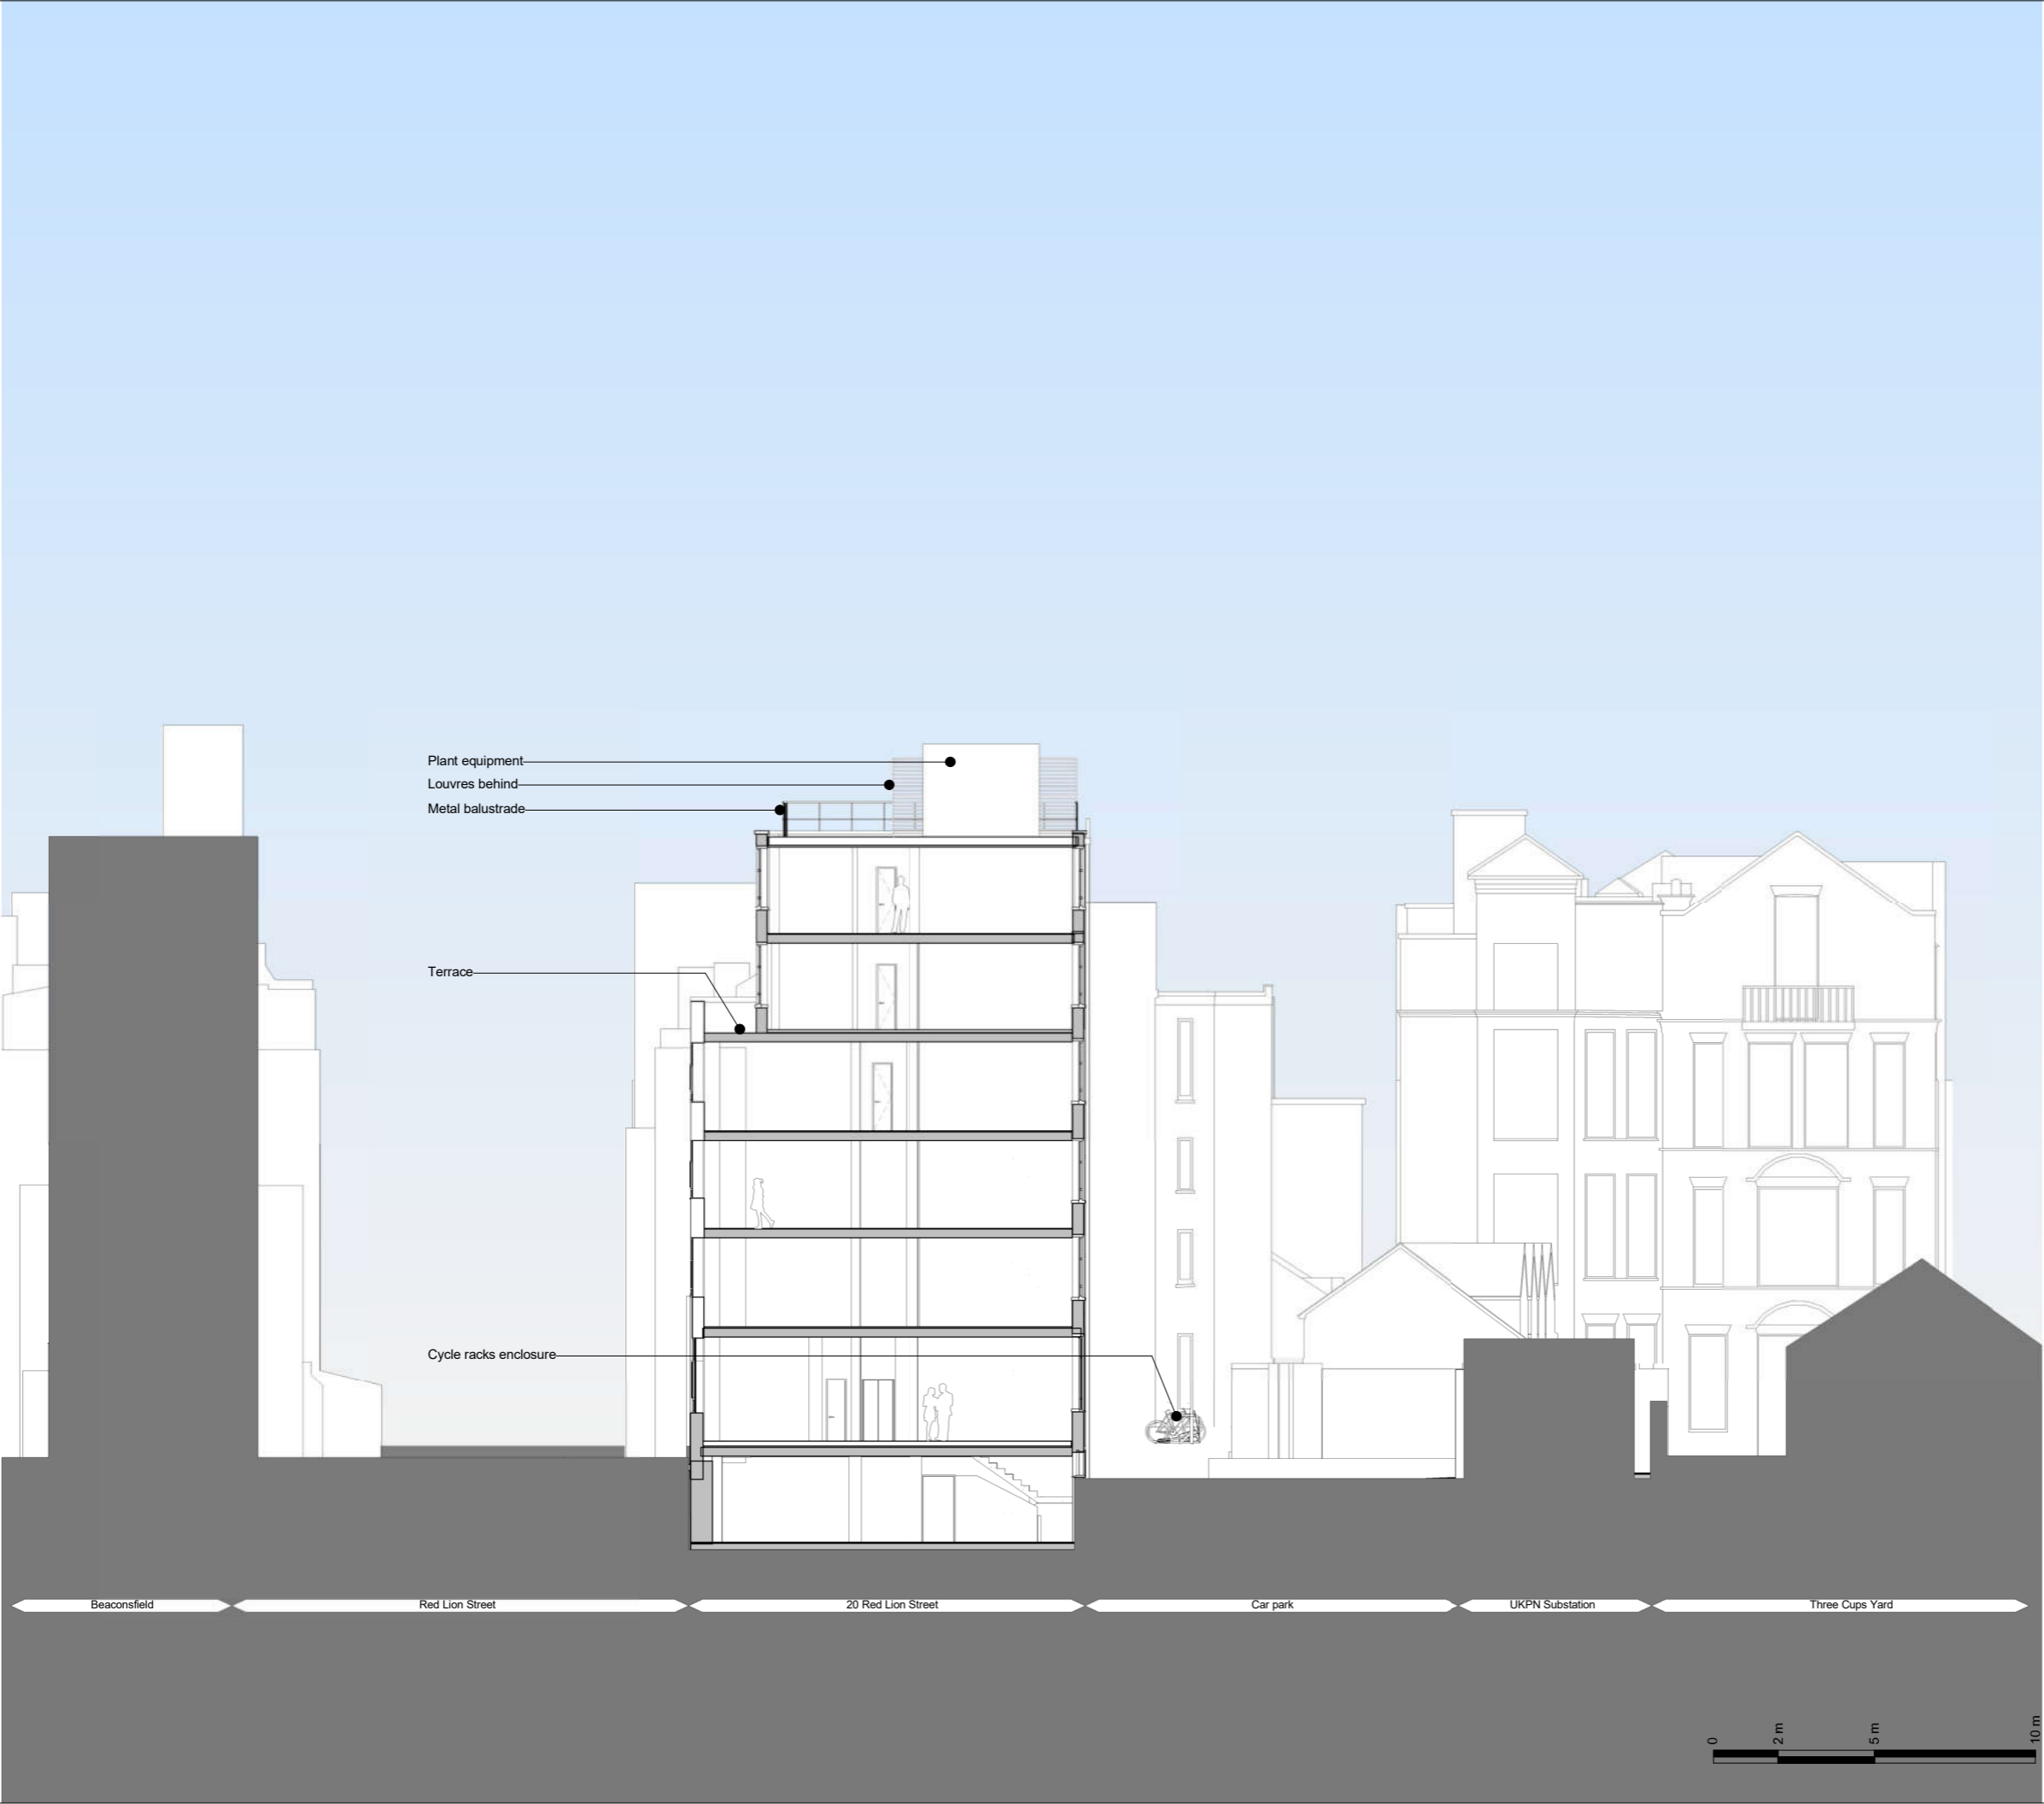

Key Plan:

CDM:

⚠ Risks

Notes:

Project: **20 Red Lion Street**

Project Number: **2077**

Drawing Title:
**Planning - Existing - General Section
AA**

Drawing No.
2077_X_GS(AA)02_EX


Scale@A1: **1 : 100**

Issued for: **Planning**

Revision:
P02 23.05.17 Planning Addendum

Orms
1 Oliver's Yard
55-71 City Road
London
EC1Y 1HQ
0207 833 8533
orms@orms.co.uk
orms.co.uk

Do not scale. All dimensions to be confirmed on site. Information contained in this drawing is the sole copyright of Orms designers + architects ltd and is not to be reproduced without permission.

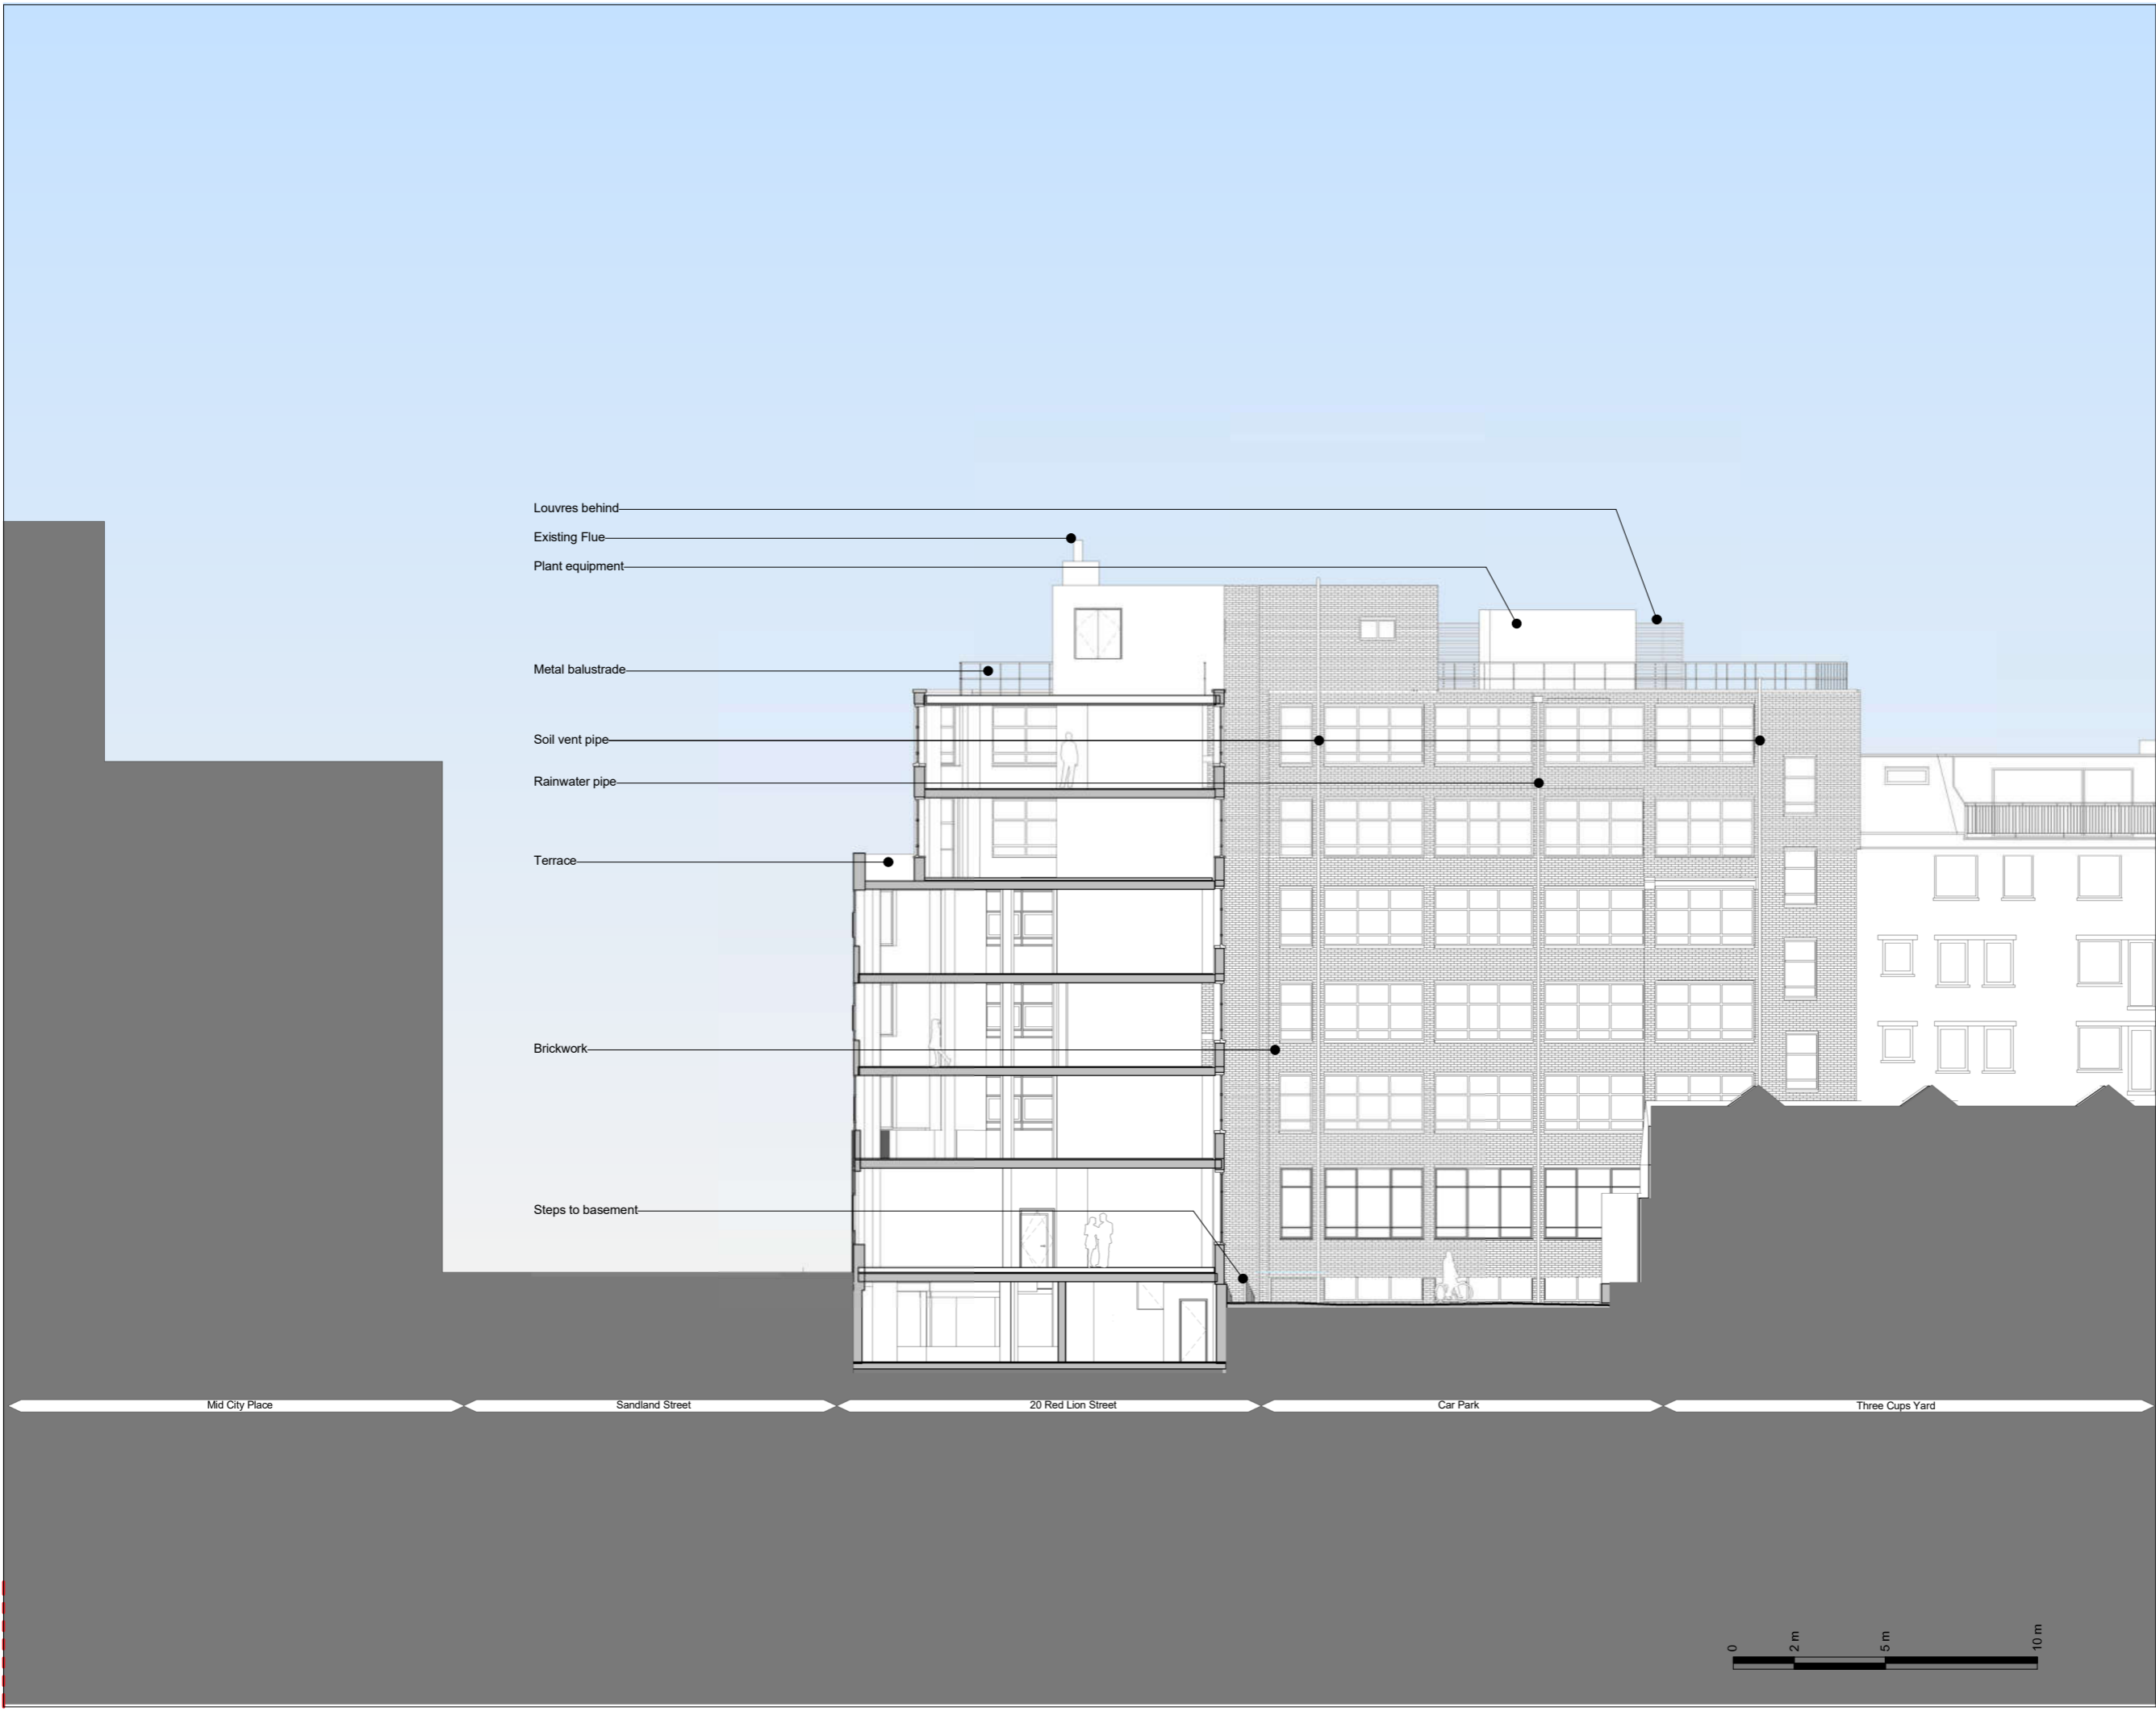

Key Plan:

CDM:

⚠ Risks

Notes:

Project: **20 Red Lion Street**

Project Number: **2077**

Drawing Title:
Planning - Existing - General Section B-B

Drawing No.
2077_X_GS(BB)02_EX

Scale@A1: **1 : 100**

Issued for: **Planning**

Revision:
P03 23.05.17 Planning Addendum

Orms
1 Oliver's Yard
55-71 City Road
London
EC1Y 1HQ
0207 833 8533
orms@orms.co.uk
orms.co.uk

Do not scale. All dimensions to be confirmed on site. Information contained in this drawing is the sole copyright of Orms designers + architects ltd and is not to be reproduced without permission.