


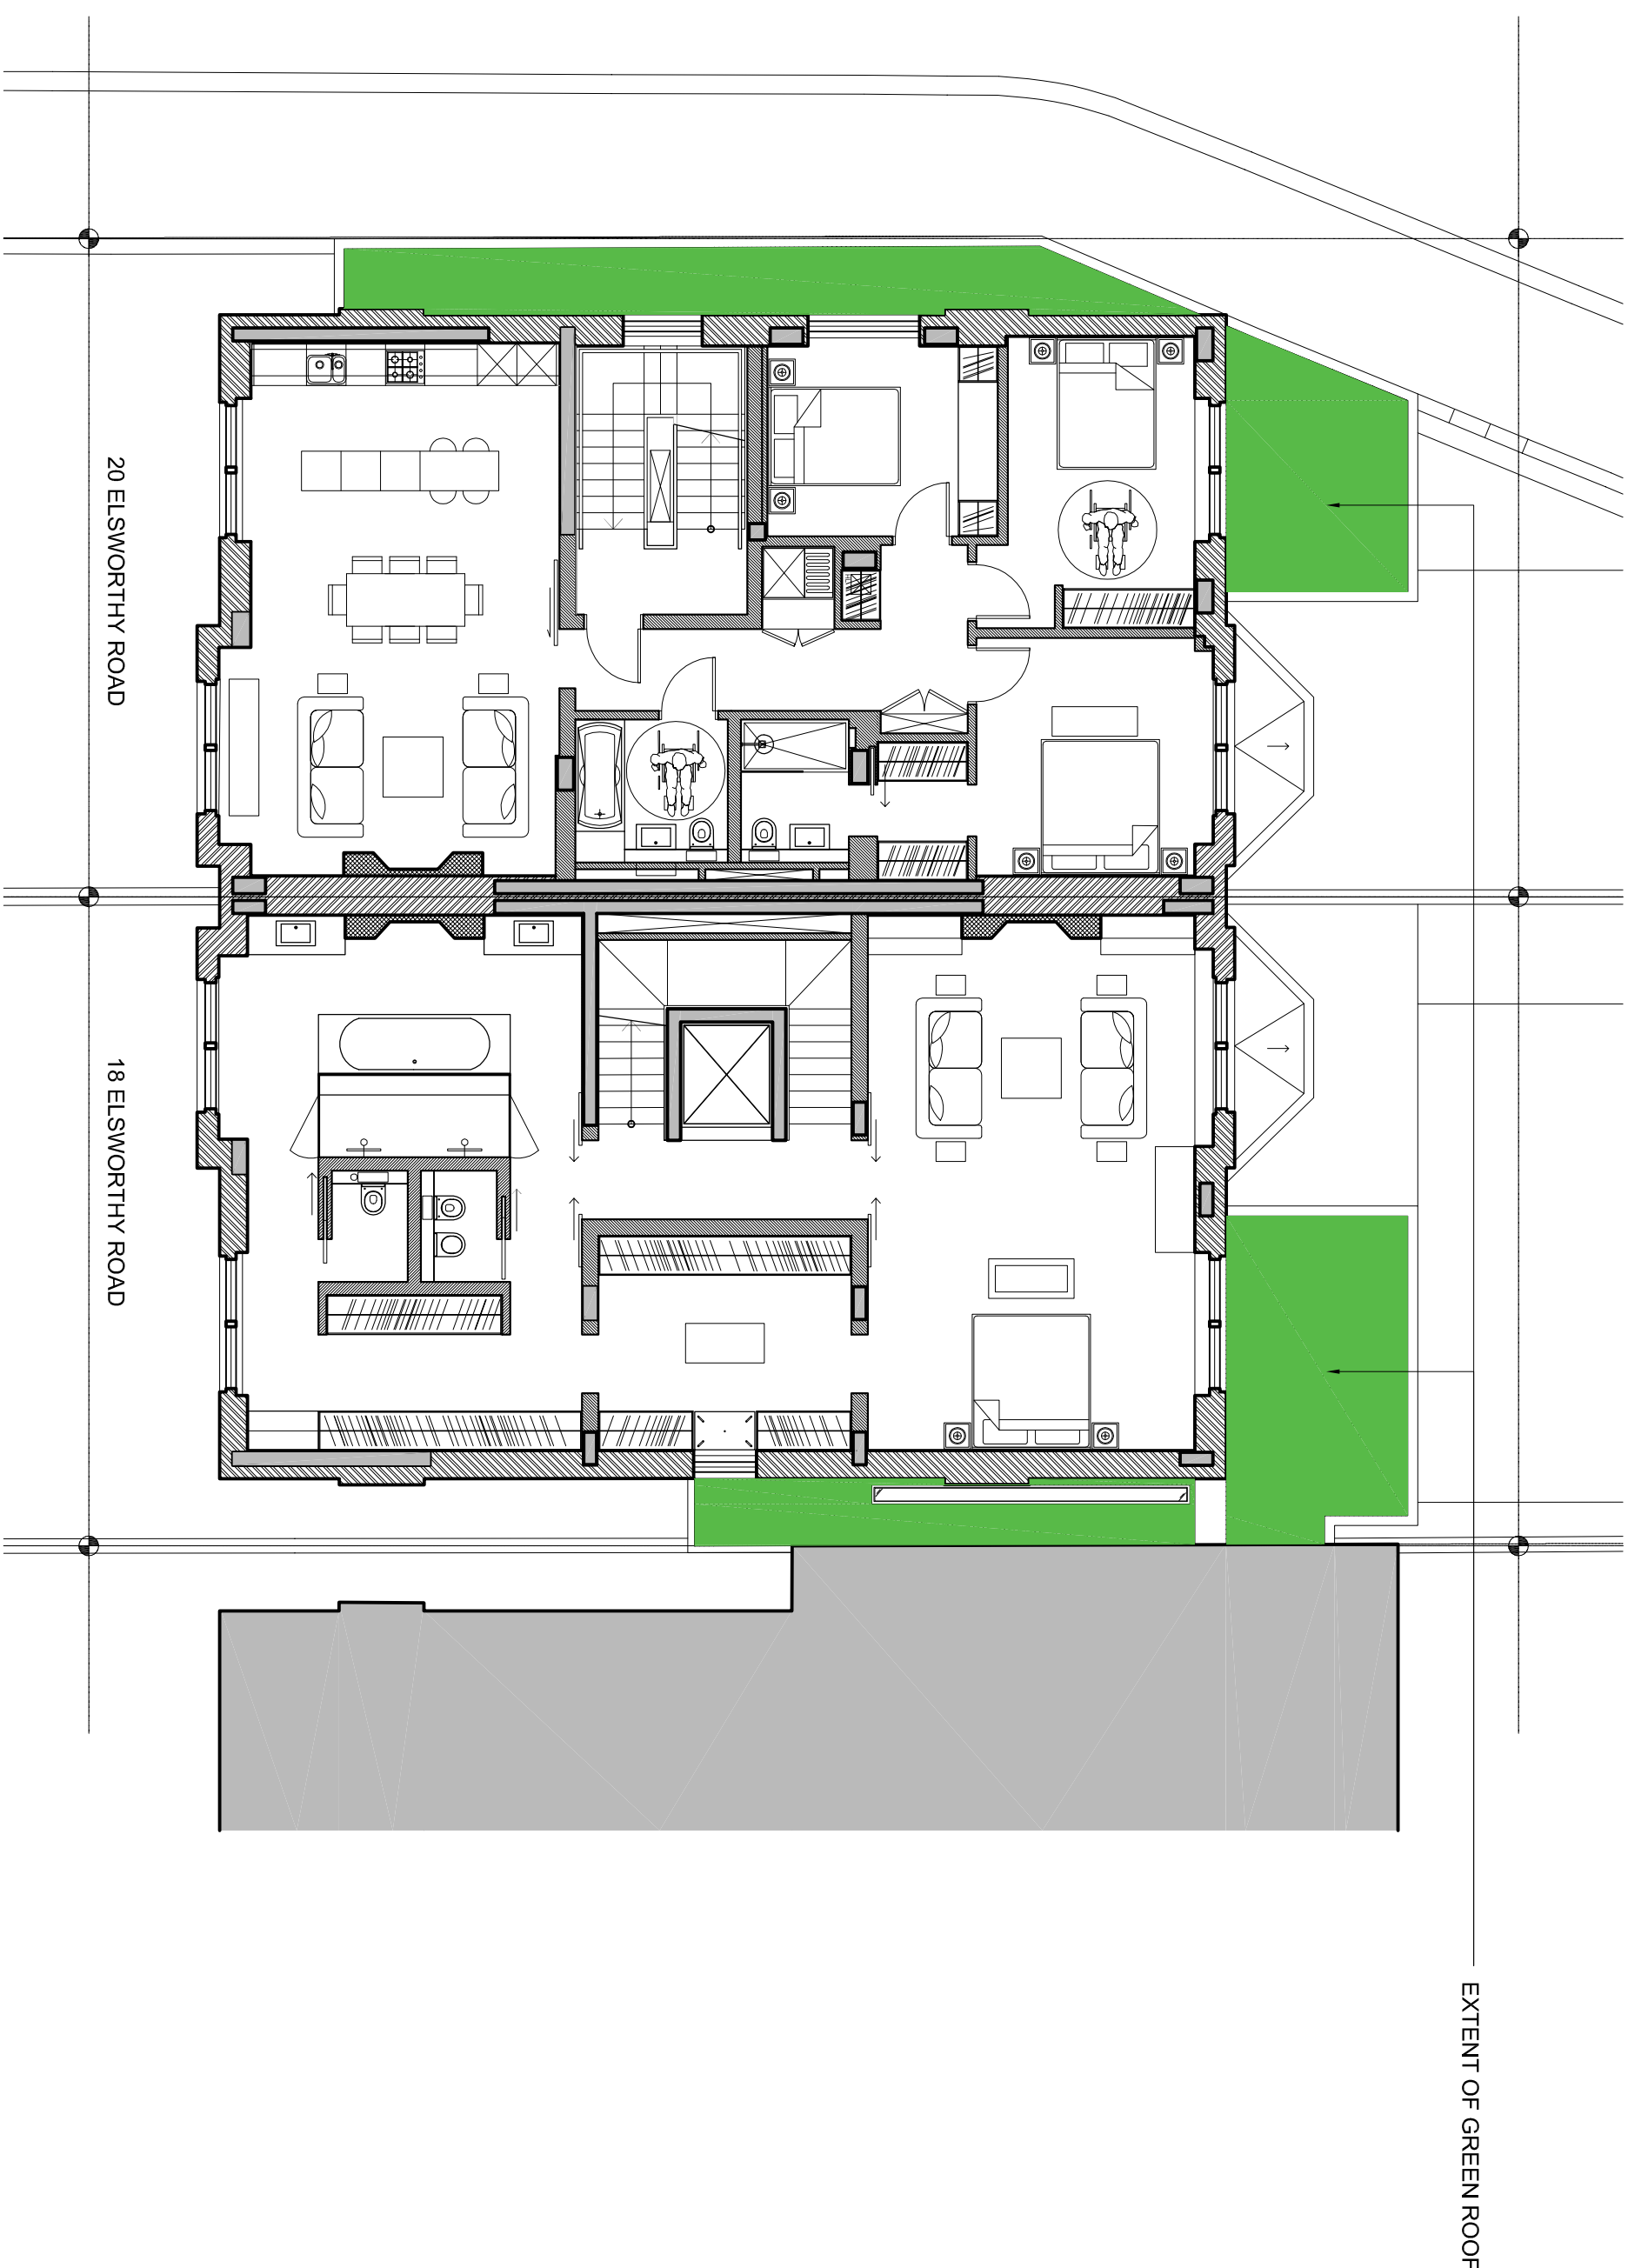

1 PROPOSED GREEN ROOF PLAN
1:100 @ A1



NOTE:
FOR MAINTENANCE PROGRAMME PLEASE REFER TO
SERVANTIS DOCUMENT - 18-20ELS-C-RF_GREEN ROOF
MAINTENANCE.

GENERAL NOTES:
DO NOT SCALE FROM THIS DRAWING
ALL DIMENSIONS TO BE CHECKED ON SITE
ANY OMISSIONS OR DISCREPANCIES TO BE
REPORTED TO THE ARCHITECT IMMEDIATELY
IF IN DOUBT ASK



1 PROPOSED GREEN ROOF PLAN
1:100 @ A1

P1	08.04.16	CONDITION DISCHARGE	FG
REV	DATE	NOTES	DR
DRAWING STATUS			

PLANNING

CLIENT



ARCHITECT

Finkernagel Ross Architects

Third Floor
Unicom House
2271-2272 Stordelich High Street
London E1 6PJ
Tel: 020 7377 5114
info@finkernagelross.com
www.finkernagelross.com


PROJECT

**18-20 ELSWORTHY ROAD,
LONDON
NW3 3DJ**

DRAWING TITLE


GREEN ROOF DETAILS

DRAWN	DR. DATE	CHECKED	CH. DATE
FG	08.04.16	PS	08.04.16
SCALE	SHEET SIZE		

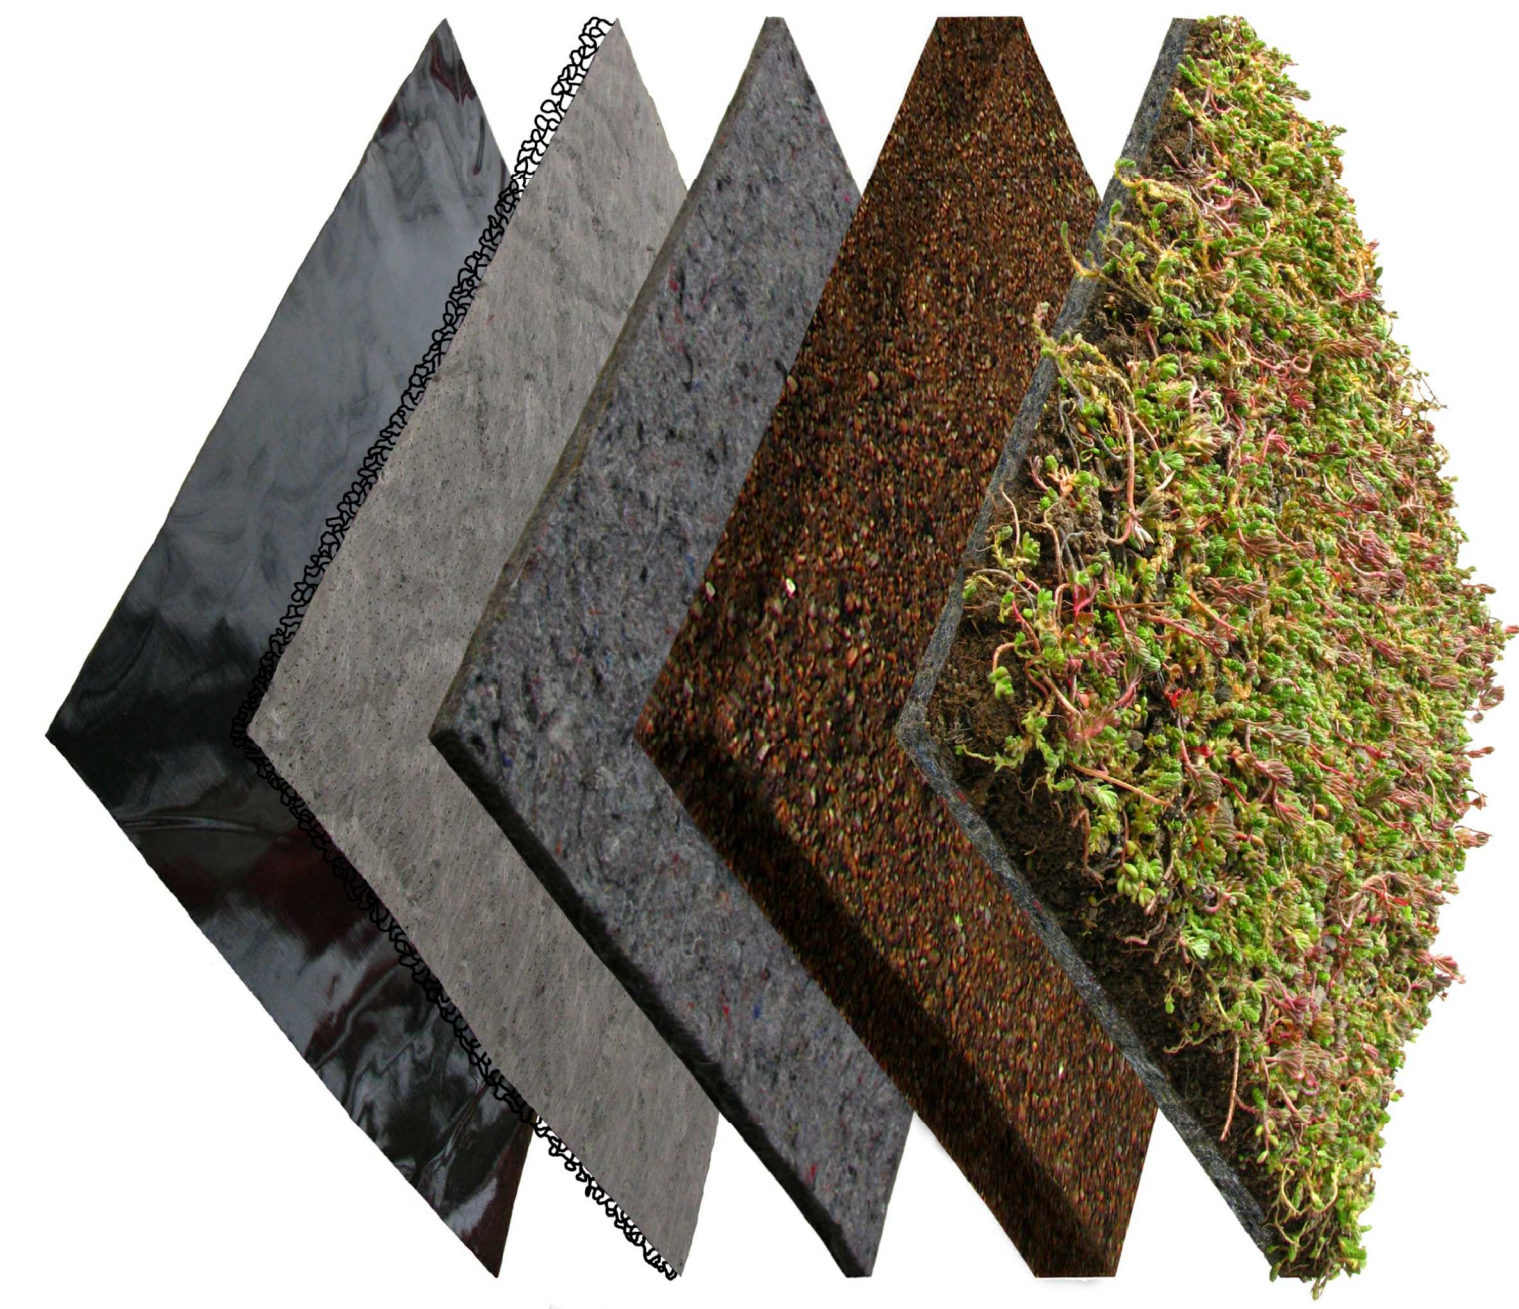

**BAUDER XERO FLOF XF301 COMBINATION SEDUM
BLANKET**
INDICATIVE PLANT LIST

-SEDUM ACRE
-SEDUM ALBUM - BELLA D'INVERNO
-SEDUM ALBUM - CORAL CARPET
-SEDUM EVERGIE
-SEDUM KAMTSCHATTCUM - ELLACOMBANUM
-SEDUM KAMTSCHATTCUM - WEINSTEPPHÄNER GOLD
-SEDUM MONTANUM ORIENTALE
-SEDUM PULCHELLUM
-SEDUM RUPESTRIS (REFLEXUM)
-SEDUM SEXANGULARE
-SEDUM SPURUM - MESSEMLANTHEMUM = DELOSFERMA
-SEDUM VERTICILLATUM

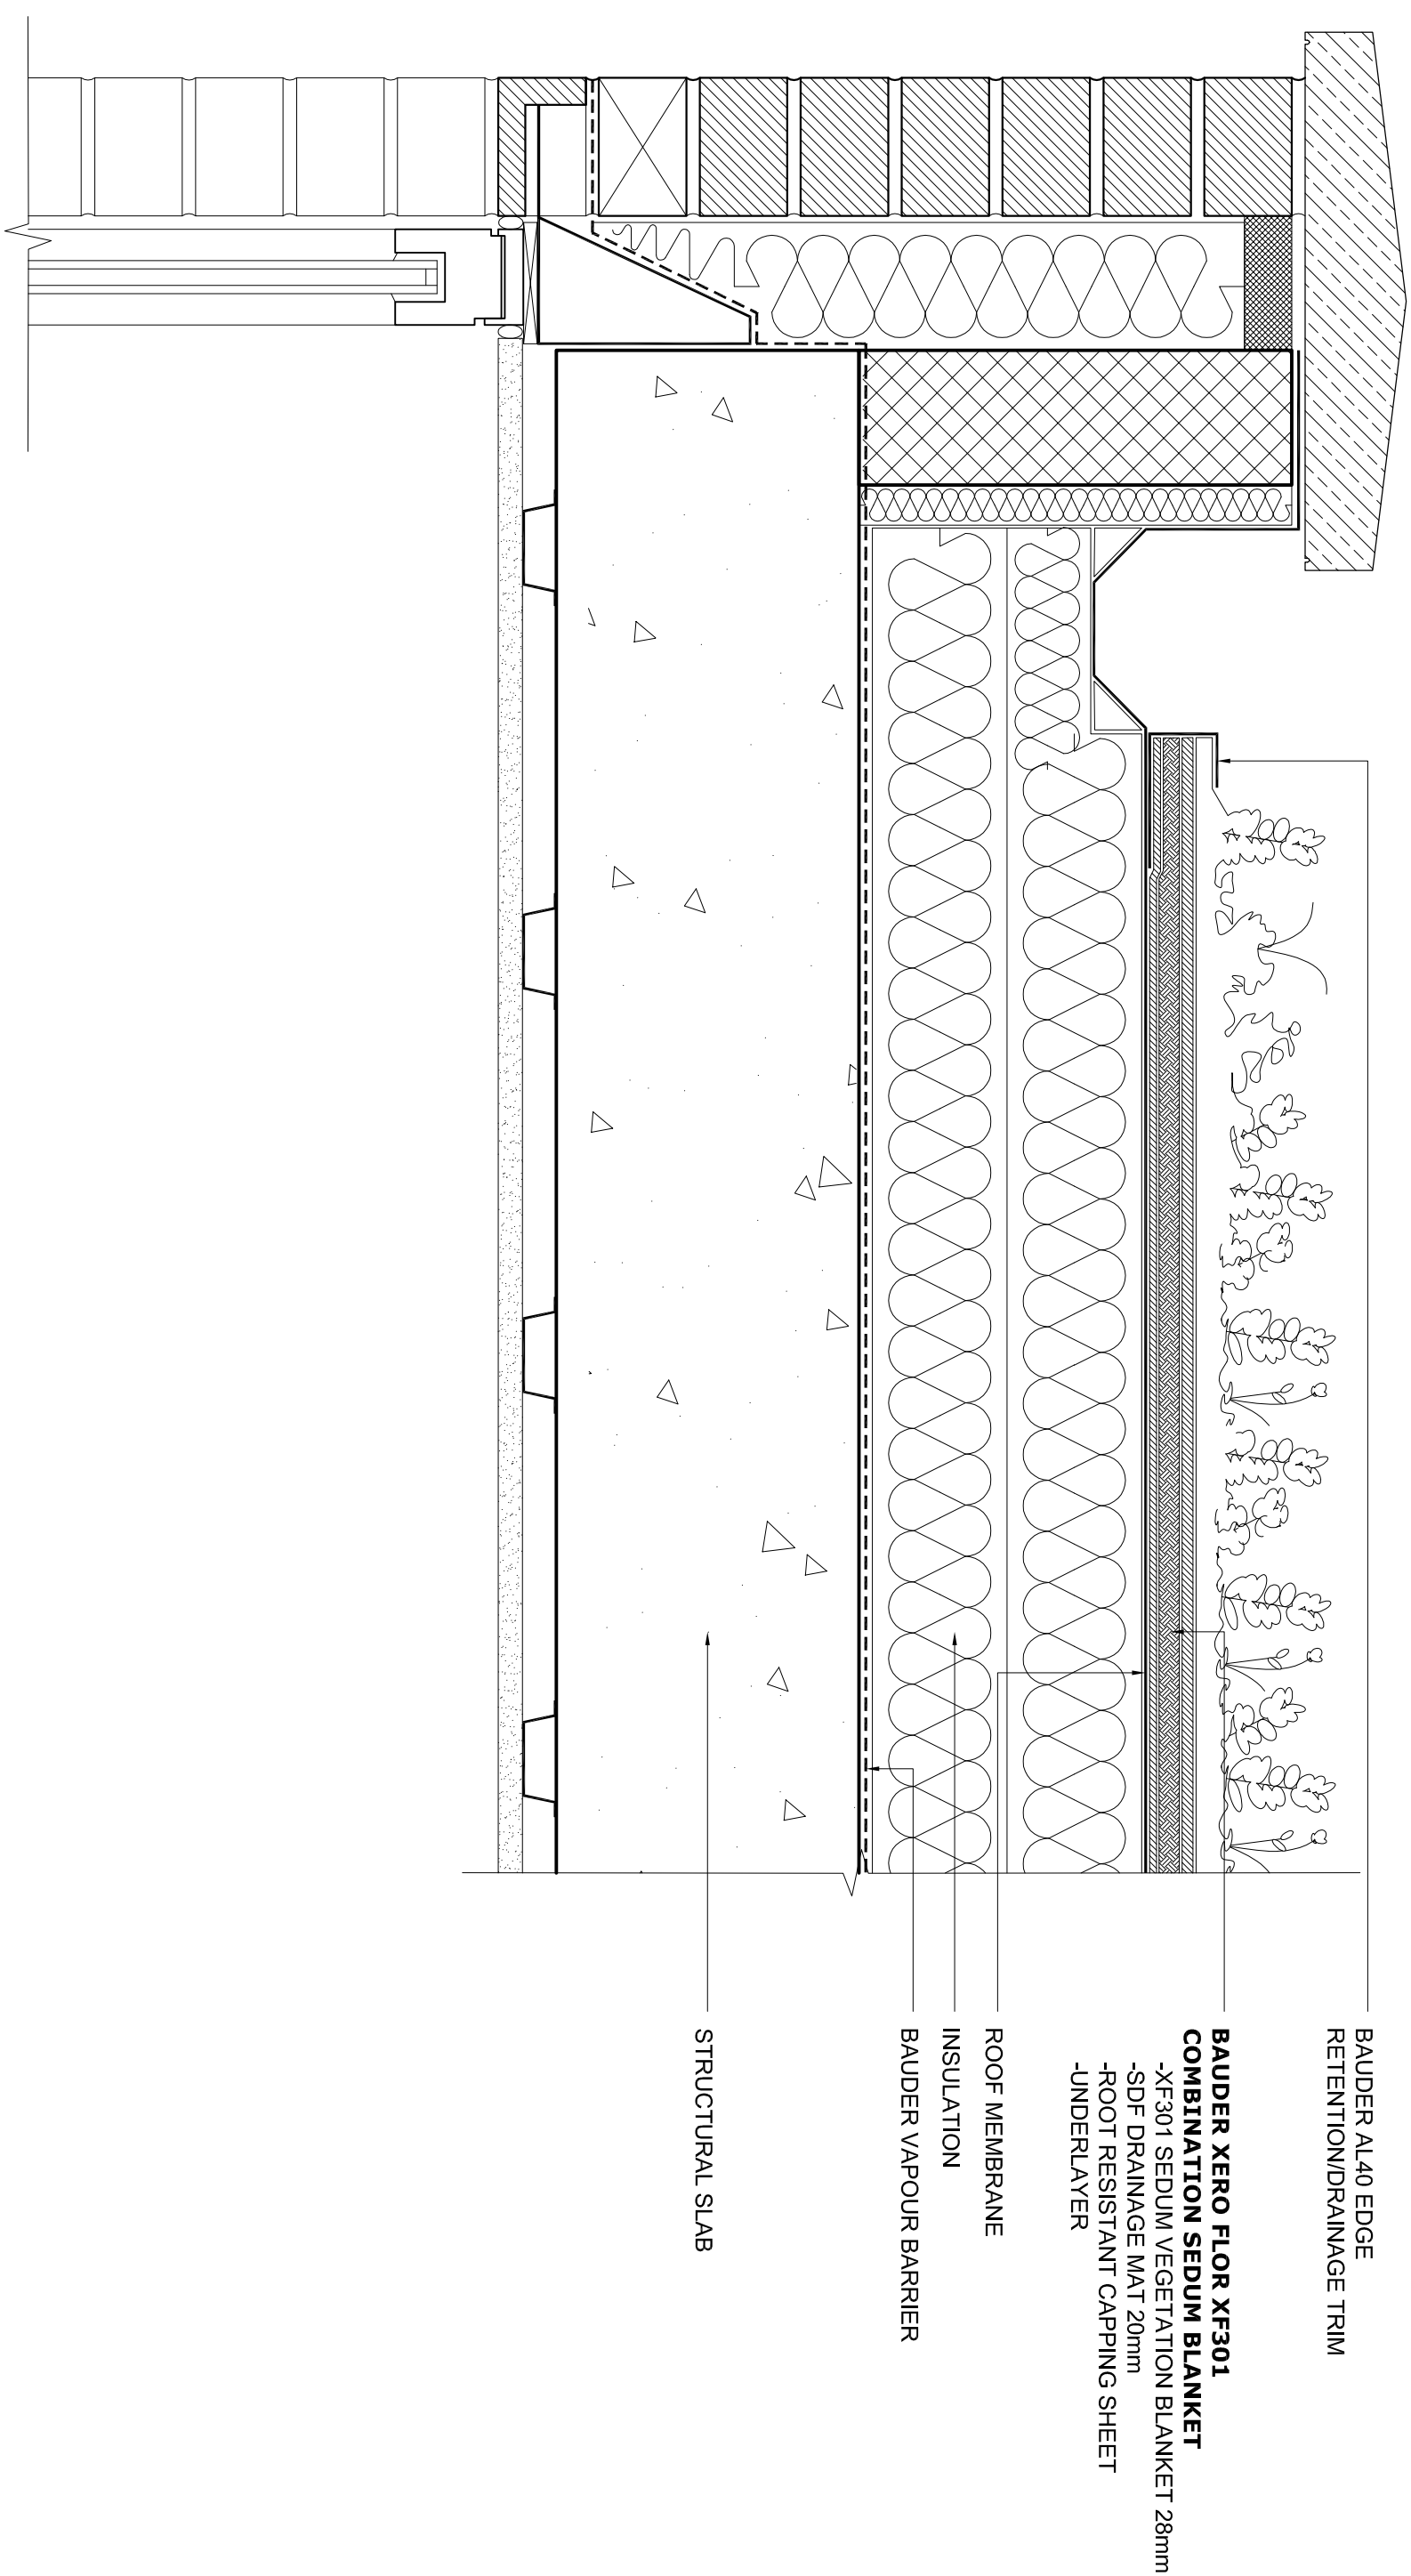

1 PROPOSED GREEN ROOF DETAIL
1:10 @ A1

DRAWING NO	REVISION
18-20ELS - 417	P1