




PROPOSED FRONT ELEVATION

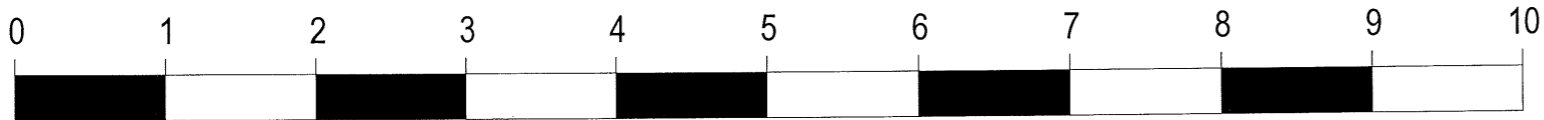

SCALE - 1 : 50.

TL **TECON Ltd.**
 Consulting Civil & Structural Engineers
 116A High Street
 Edgware, Middlesex, HA8 7EL.
 TEL: 020 8951 5100 FAX: 020 8905 6838

NOTES:

NOT FOR CONSTRUCTION

Client
 Job Title
 SUN HOUSE, 9 FROGNAL WAY. LONDON NW3 6XE.

Scale
 1 : 50
 Drawn by GSK
 Date Nov. 2017

Size
 A3
 Drawing Title
 PROPOSED FRONT ELEVATION
 Drawing No.
 8868
 P 16 A

No.	L A COMMENTS	DATE
		09.08.18