

Key Plan:

CDM:



Notes:

Project: **20 Red Lion Street**

Project Number:**2077**

Drawing Title:
Planning - Demolition - Ground Floor Plan

Drawing No.
2077_X_GA(00)02_DE

Scale@A1:**1 : 100**


Issued for: **PL - PLANNING**

Revision:
P02 03.09.18 Front facade changes

Orms

1 Oliver's Yard
55-71 City Road
London
EC1Y 1HQ
0207 833 8533
orms@orms.co.uk
orms.co.uk

Do not scale. All dimensions to be confirmed on site. Information contained in this drawing is the sole copyright of Orms designers + architects ltd and is not to be reproduced without permission.

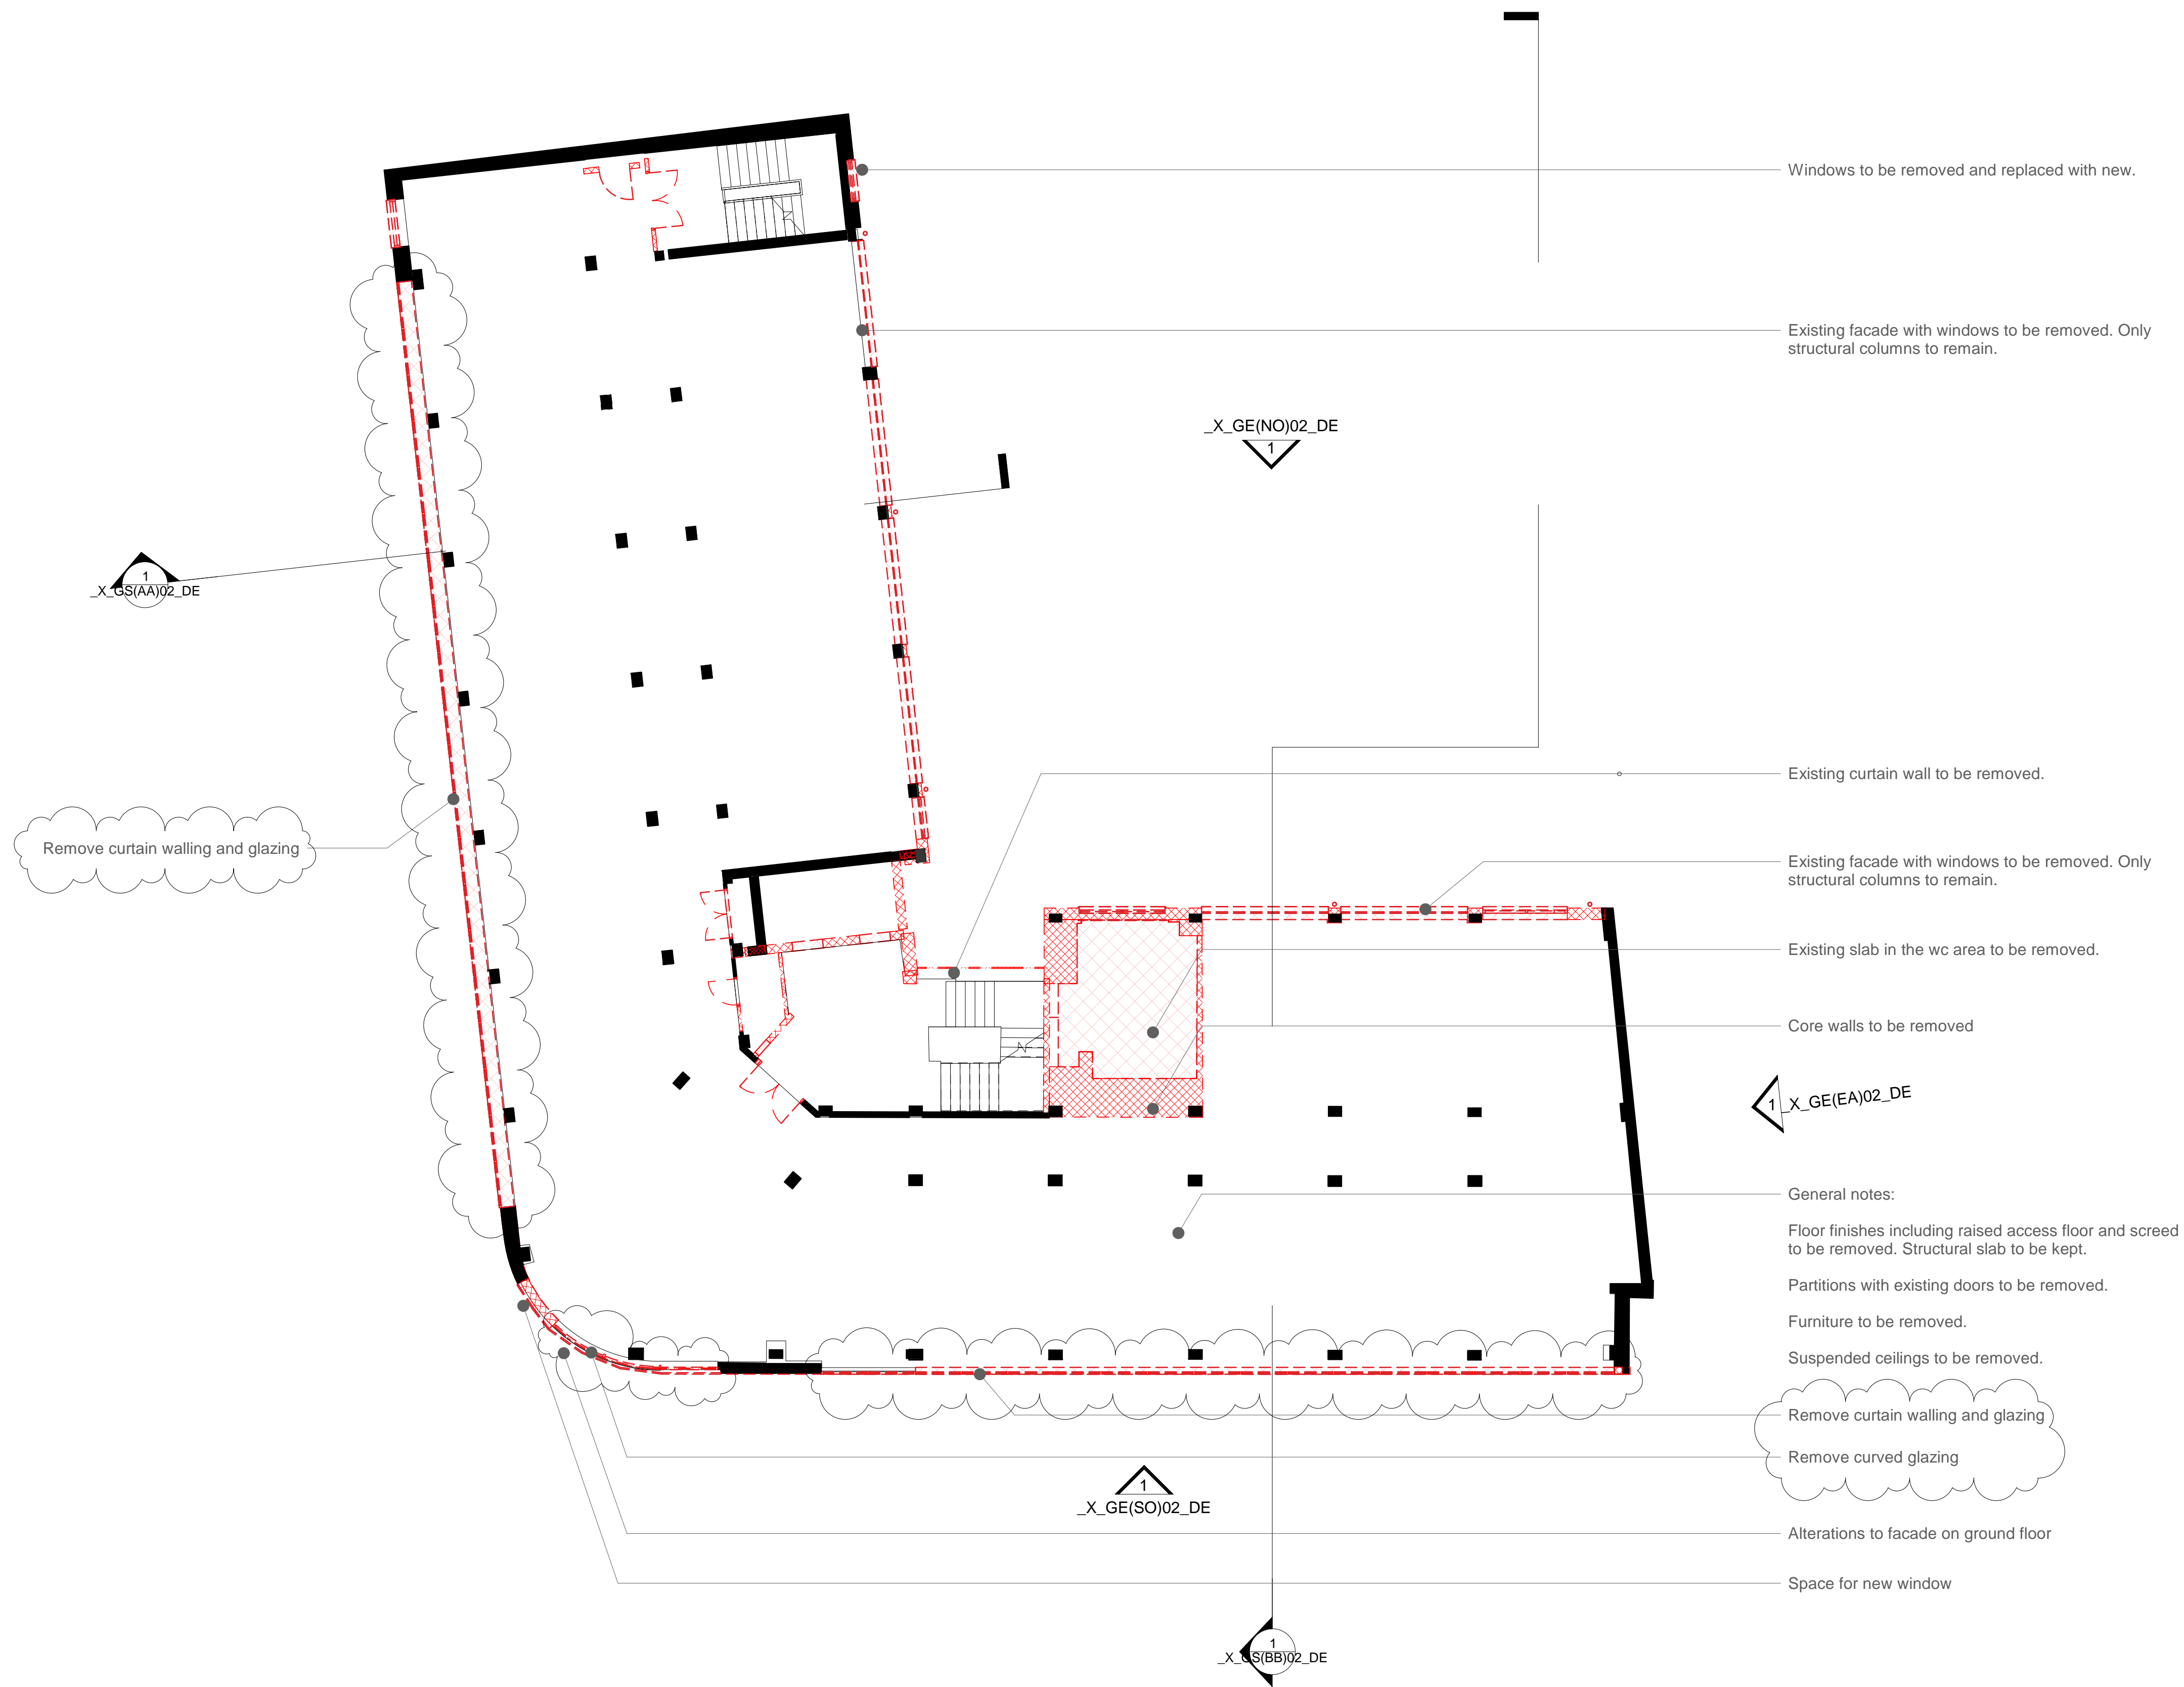

Key Plan:

CDM:



Risks

Notes:

Project: **20 Red Lion Street**

Project Number:**2077**

Drawing Title:
Planning - Demolition - First Floor Plan

Drawing No.
2077_X_GA(01)02_DE

Scale@A1: **1 : 100**


Issued for: **PL - PLANNING**

Revision:
P02 03.09.18 Front facade changes

Orms

1 Oliver's Yard
55-71 City Road
London
EC1Y 1HQ
0207 833 8533
orms@orms.co.uk
orms.co.uk

Do not scale. All dimensions to be confirmed on site. Information contained in this drawing is the sole copyright of Orms designers + architects ltd and is not to be reproduced without permission.

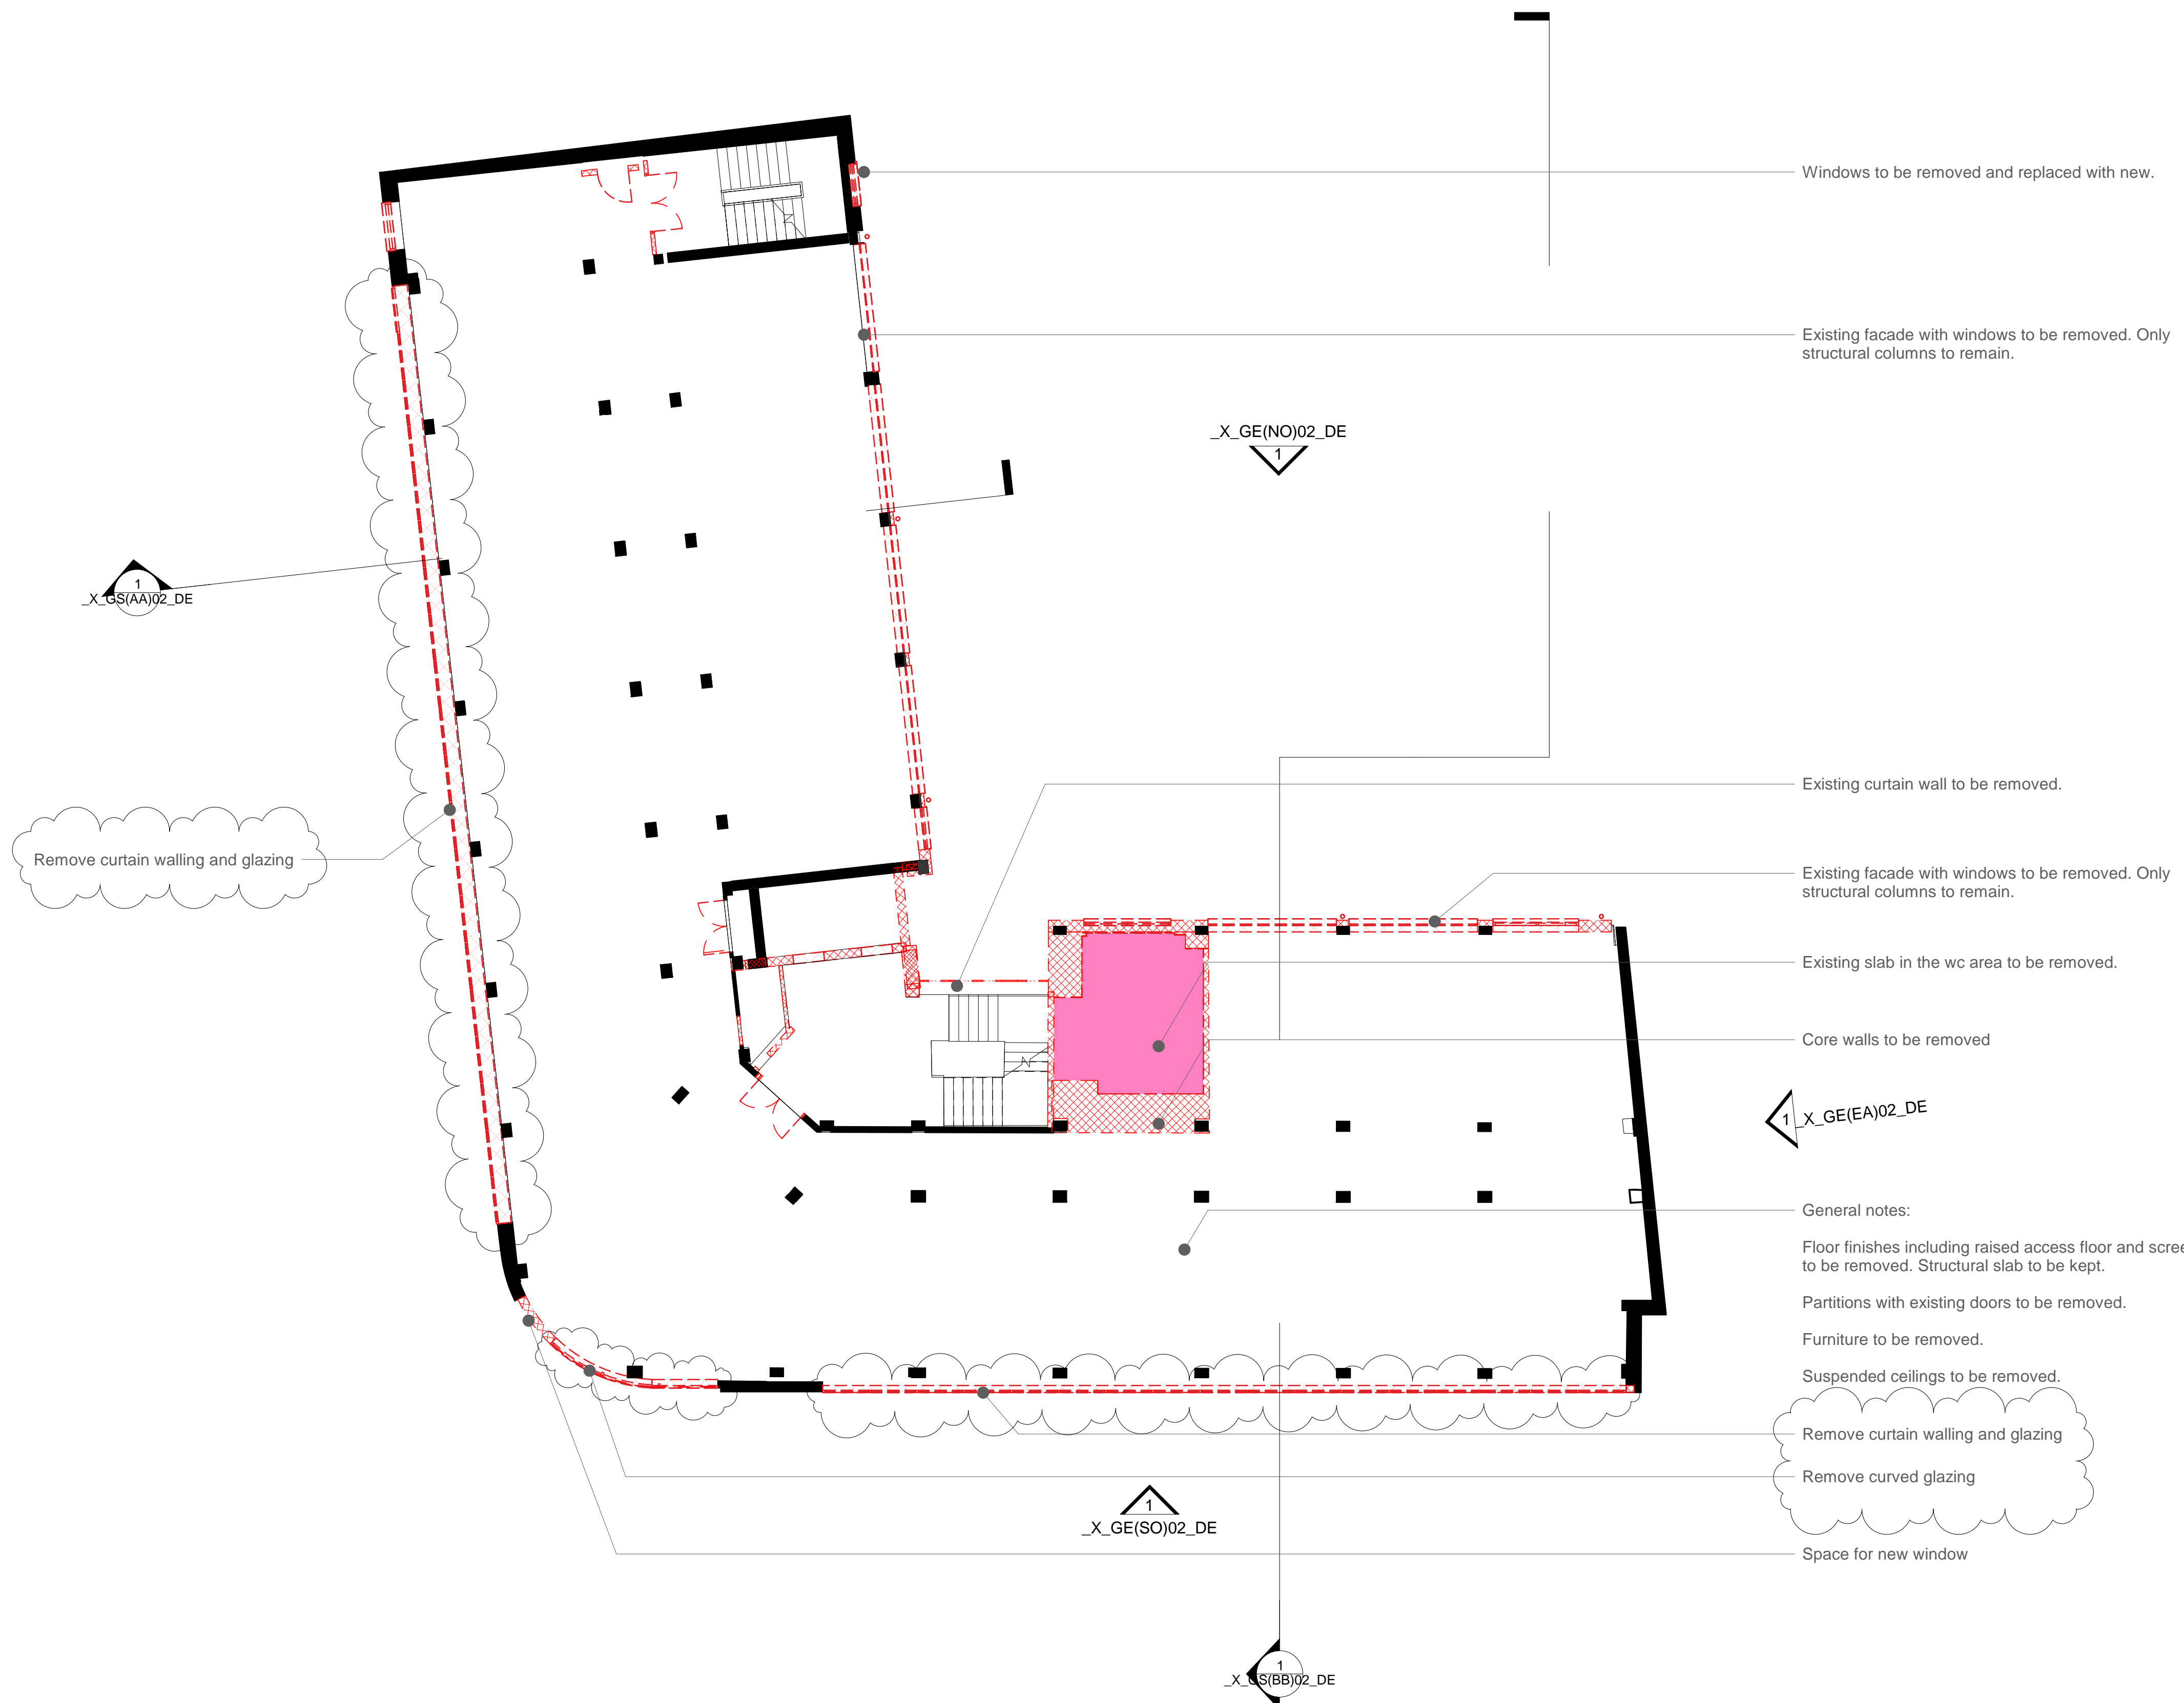

- Windows to be removed and replaced with new.
- Existing facade with windows to be removed. Only structural columns to remain.
- Existing curtain wall to be removed.
- Existing facade with windows to be removed. Only structural columns to remain.
- Existing slab in the wc area to be removed.
- Core walls to be removed
- General notes:
 - Floor finishes including raised access floor and screed to be removed. Structural slab to be kept.
 - Partitions with existing doors to be removed.
 - Furniture to be removed.
 - Suspended ceilings to be removed.
- Remove curtain walling and glazing
- Remove curved glazing
- Space for new window

Key Plan:

CDM:

⚠ Risks

Notes:

Project: **20 Red Lion Street**

Project Number:**2077**

Drawing Title:
Planning - Demolition - Second Floor Plan

Drawing No.
2077_X_GA(02)02_DE

Scale@A1:**1 : 100**


Issued for: **PL - PLANNING**

Revision:
P02 03.09.18 Front facade changes

Orms

1 Oliver's Yard
55-71 City Road
London
EC1Y 1HQ
0207 833 8533
orms@orms.co.uk
orms.co.uk

Do not scale. All dimensions to be confirmed on site. Information contained in this drawing is the sole copyright of Orms designers + architects ltd and is not to be reproduced without permission.

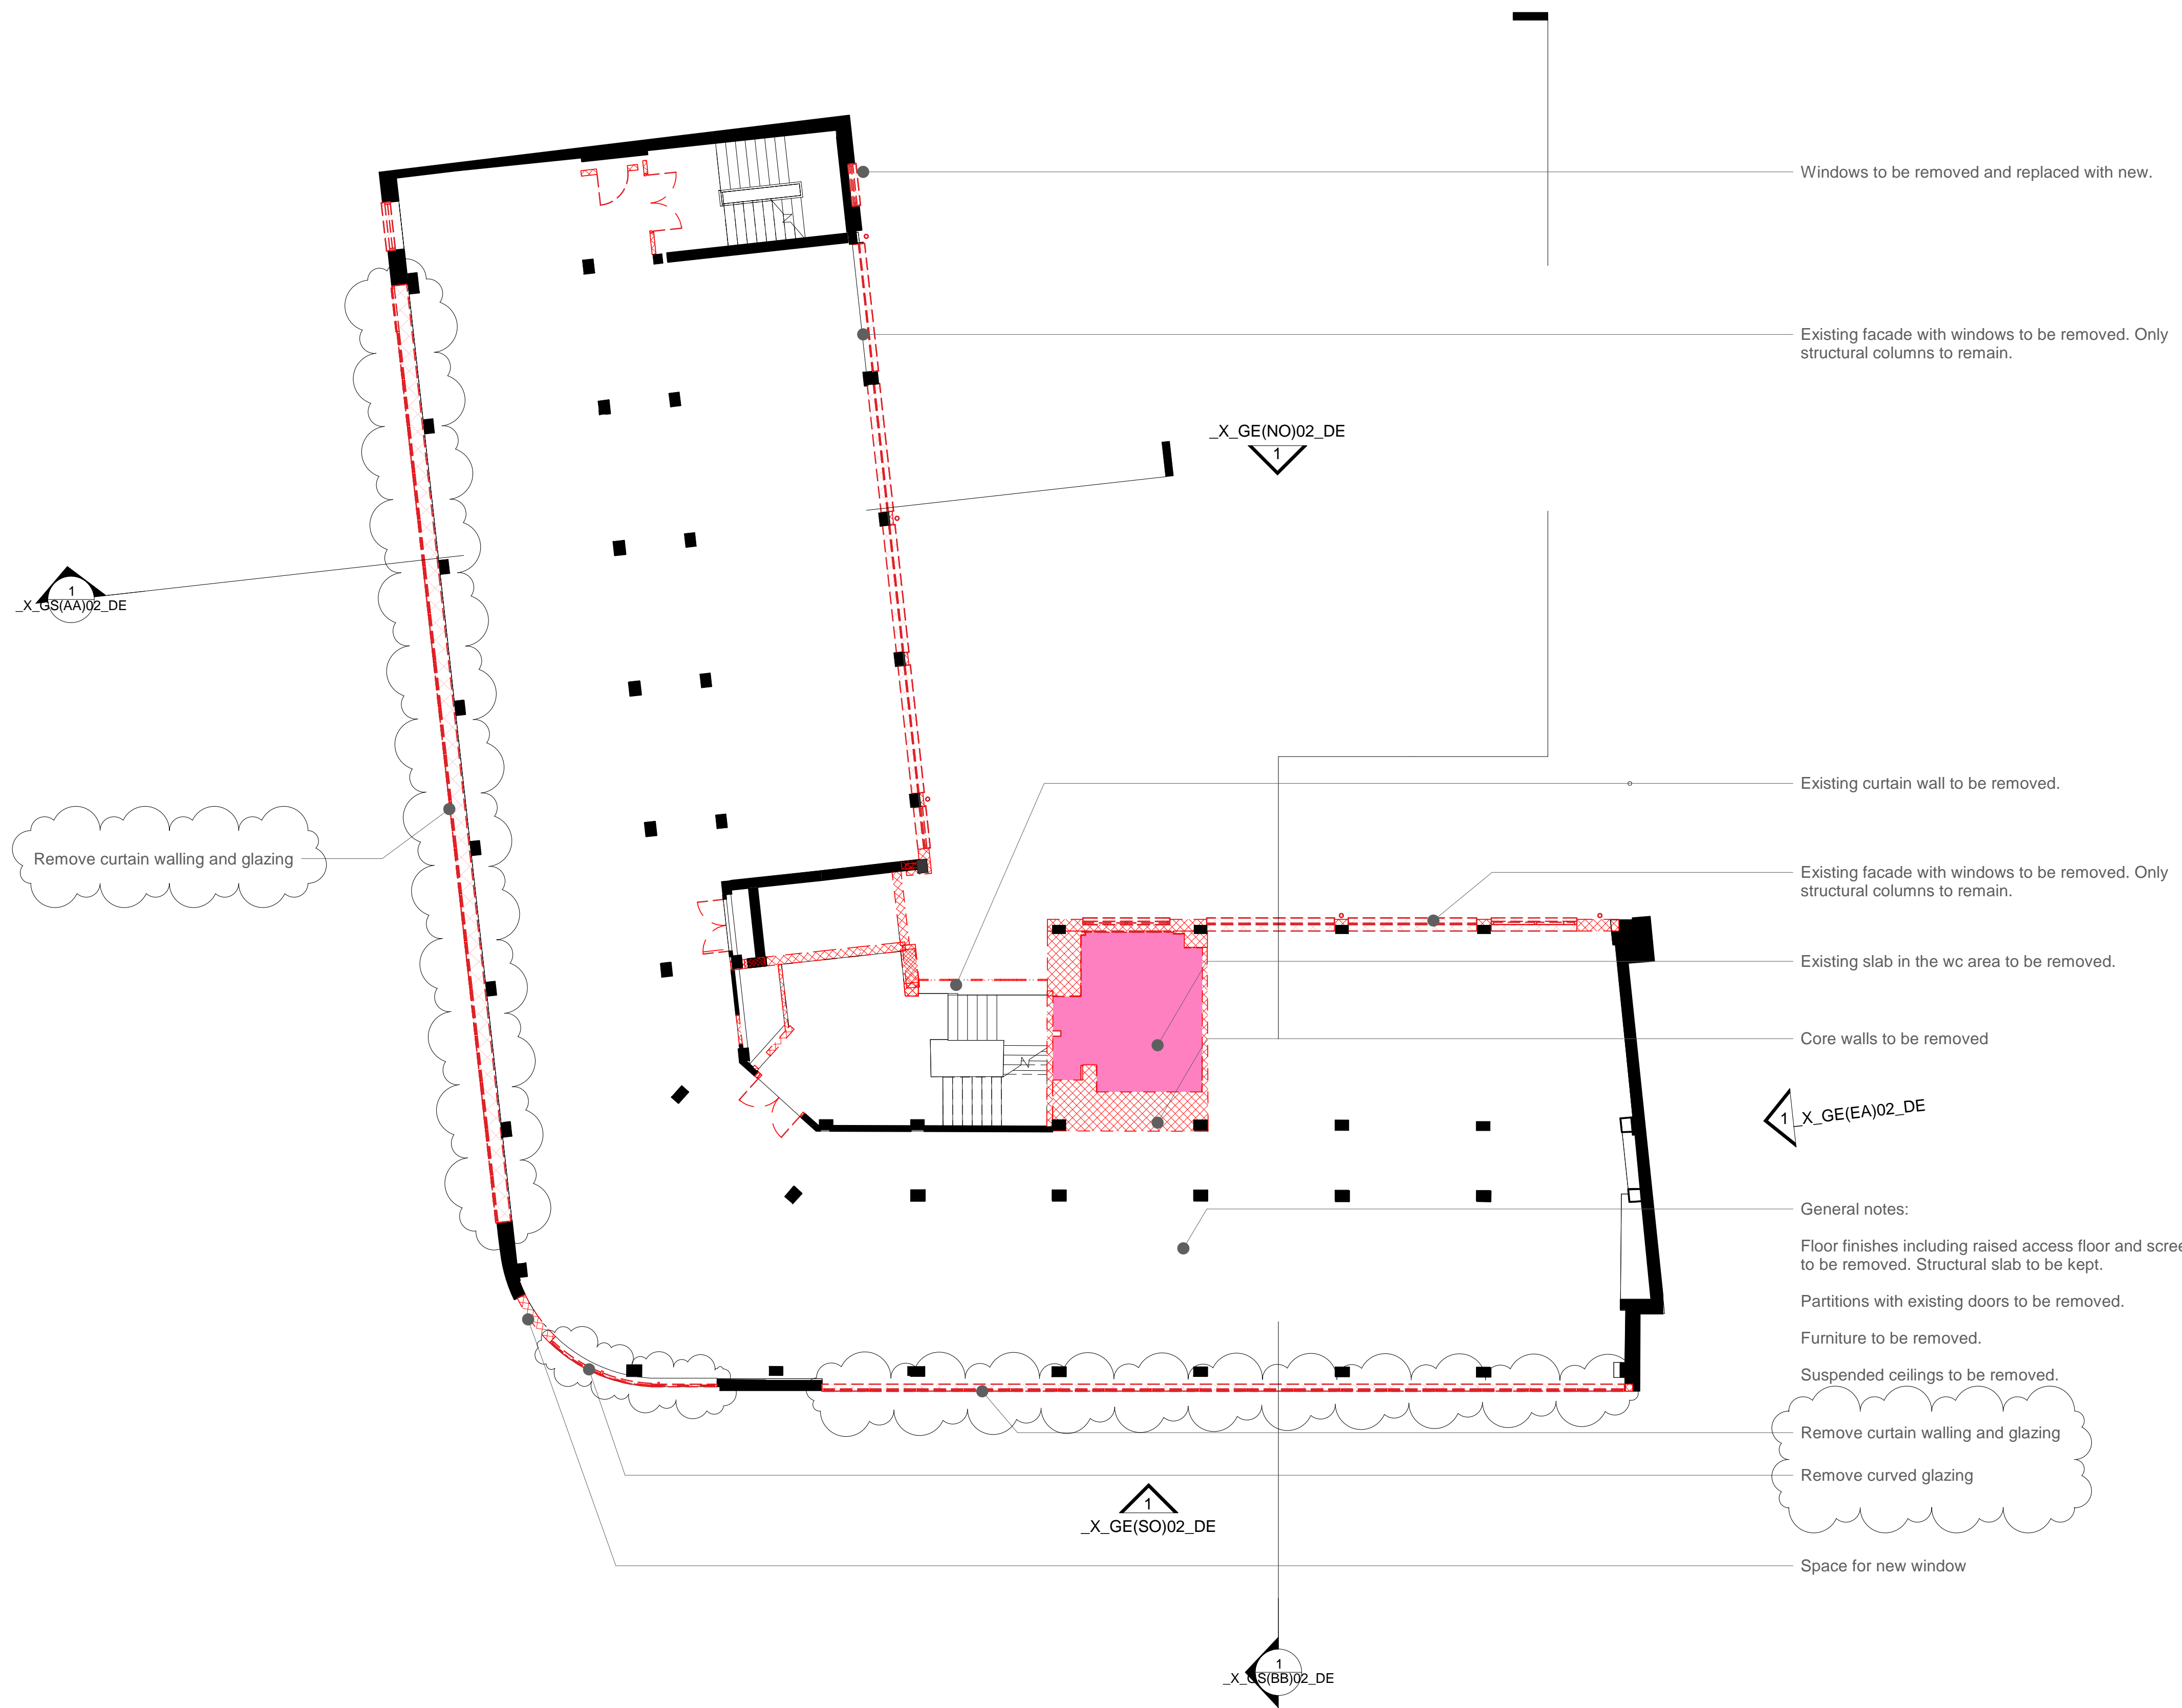

Key Plan:

CDM:



Risks

Notes:

Project: **20 Red Lion Street**

Project Number:**2077**

Drawing Title:

Planning - Demolition - Third Floor Plan

Drawing No.

2077_X_GA(03)02_DE

Scale@A1:**1 : 100**

Issued for: **PL - PLANNING**


Revision:

P02 03.09.18 Front facade changes

Orms

1 Oliver's Yard
55-71 City Road
London
EC1Y 1HQ
0207 833 8533
orms@orms.co.uk
orms.co.uk

Do not scale. All dimensions to be confirmed on site. Information contained in this drawing is the sole copyright of Orms designers + architects ltd and is not to be reproduced without permission.

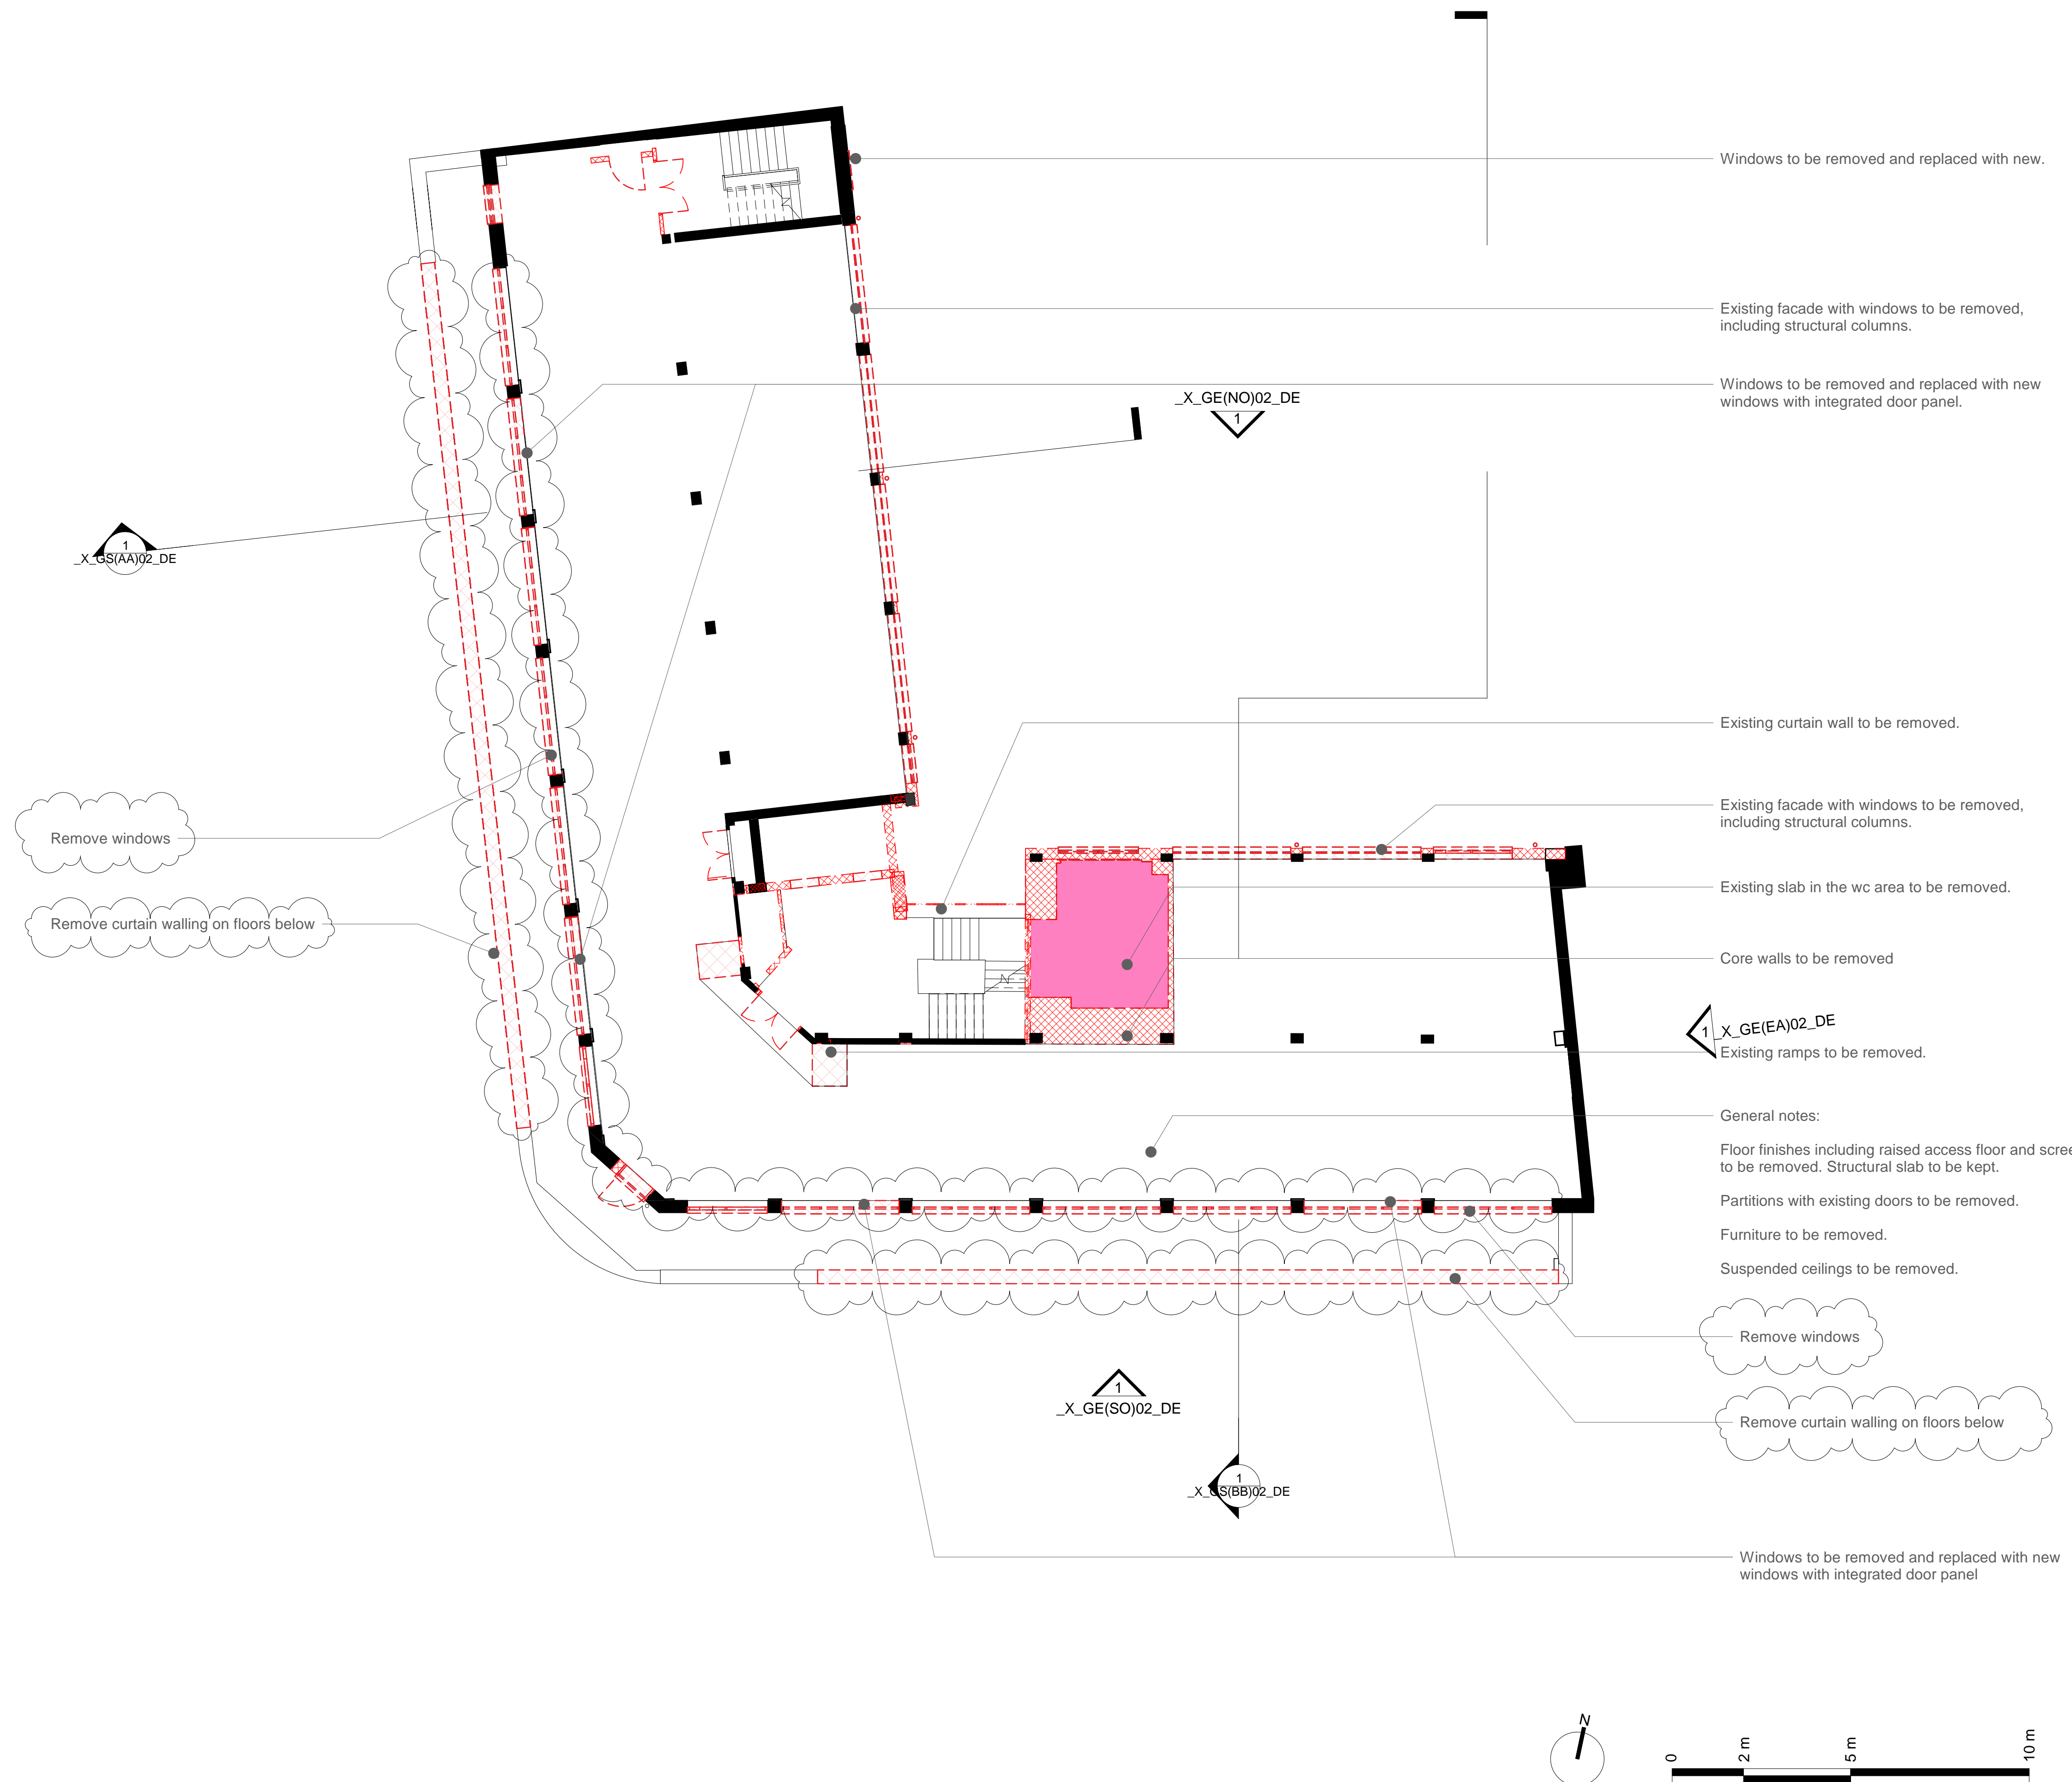

- Windows to be removed and replaced with new.
- Existing facade with windows to be removed, including structural columns.
- Windows to be removed and replaced with new windows with integrated door panel.
- Existing curtain wall to be removed.
- Existing facade with windows to be removed, including structural columns.
- Existing slab in the wc area to be removed.
- Core walls to be removed
- Existing ramps to be removed.
- General notes:
 - Floor finishes including raised access floor and screed to be removed. Structural slab to be kept.
 - Partitions with existing doors to be removed.
 - Furniture to be removed.
 - Suspended ceilings to be removed.
- Remove windows
- Remove curtain walling on floors below
- Remove windows
- Remove curtain walling on floors below
- Windows to be removed and replaced with new windows with integrated door panel

Key Plan:

CDM:

!! Risks

Notes:

Project: **20 Red Lion Street**

Project Number:**2077**

Drawing Title:
Planning - Demolition - Fourth Floor Plan


Drawing No.
2077_X_GA(04)02_DE

Scale@A1:**1 : 100**

Issued for: **PL - PLANNING**

Revision:
P02 03.09.18 Front facade changes

Orms
1 Oliver's Yard
55-71 City Road
London
EC1Y 1HQ
0207 833 8533
orms@orms.co.uk
orms.co.uk
Do not scale. All dimensions to be confirmed on site. Information contained in this drawing is the sole copyright of Orms designers + architects ltd and is not to be reproduced without permission.

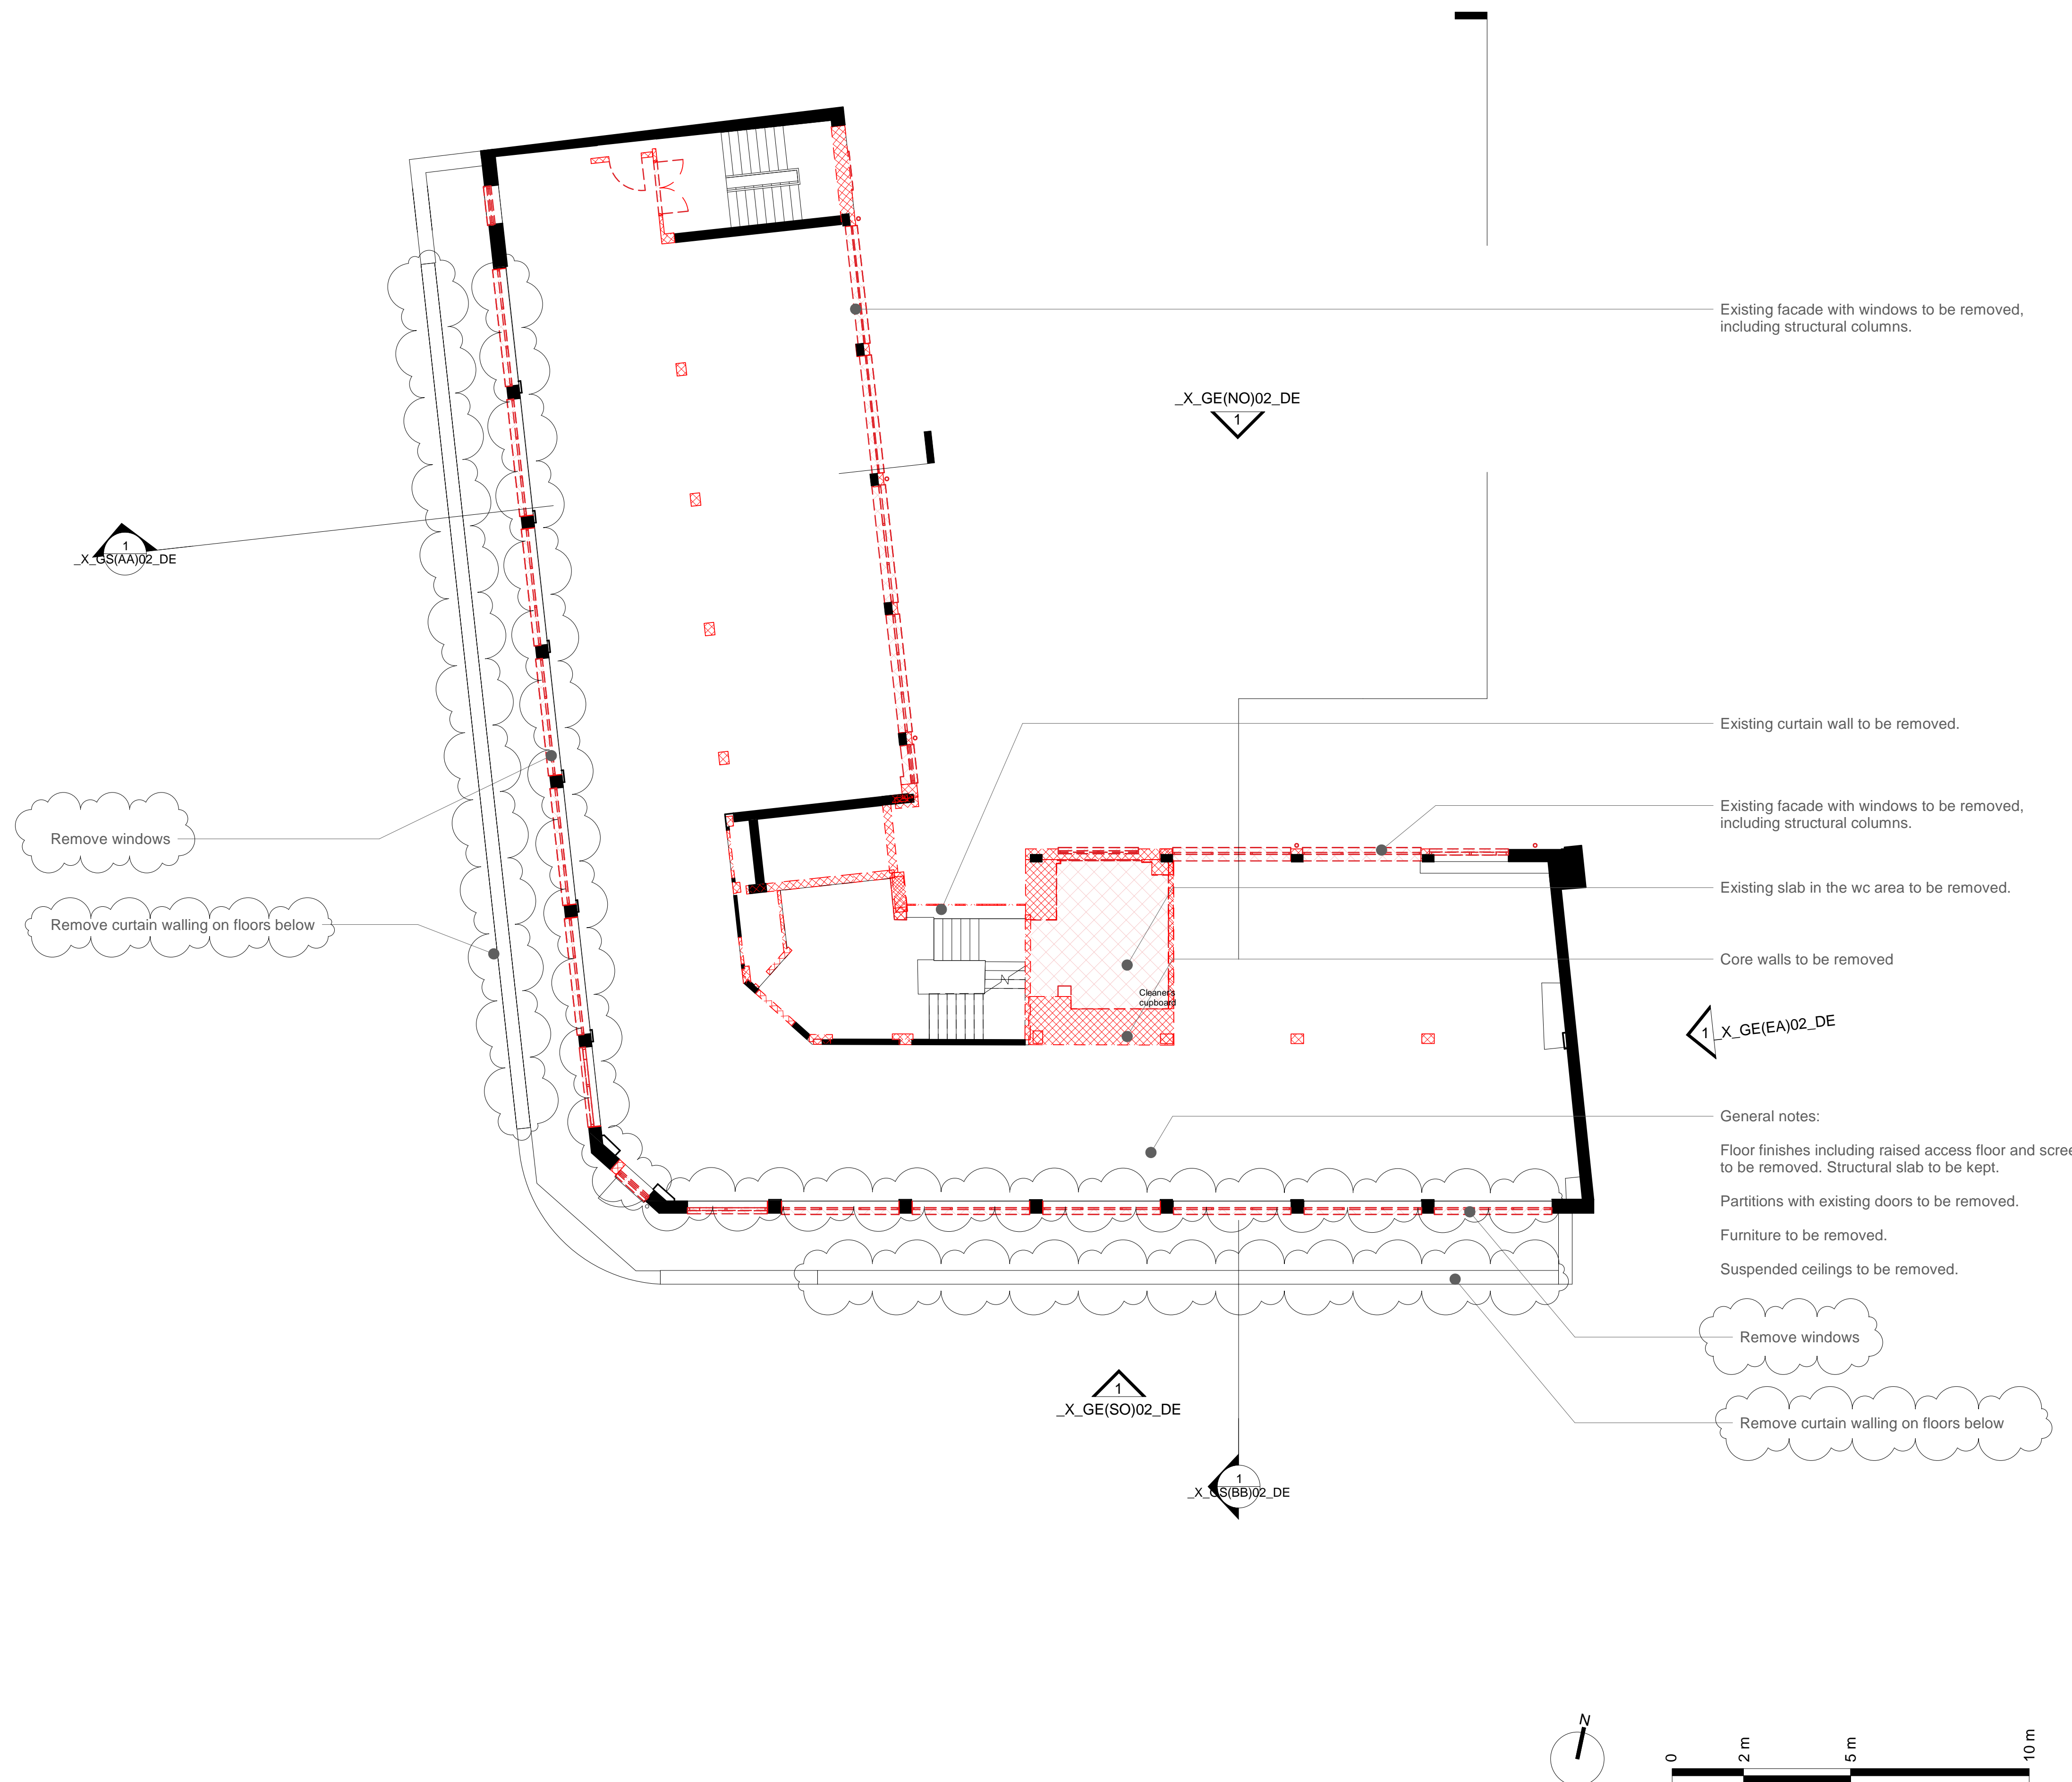

Key Plan:

CDM:

⚠ Risks

Notes:

Project: **20 Red Lion Street**

Project Number:**2077**

Drawing Title:
Planning - Demolition - Fifth Floor Plan

Drawing No.
2077_X_GA(05)02_DE

Scale@A1:**1 : 100**


Issued for: **PL - PLANNING**

Revision:
P02 03.09.18 Front facade changes

Orms

1 Oliver's Yard
55-71 City Road
London
EC1Y 1HQ
0207 833 8533
orms@orms.co.uk
orms.co.uk

Do not scale. All dimensions to be confirmed on site. Information contained in this drawing is the sole copyright of Orms designers + architects ltd and is not to be reproduced without permission.

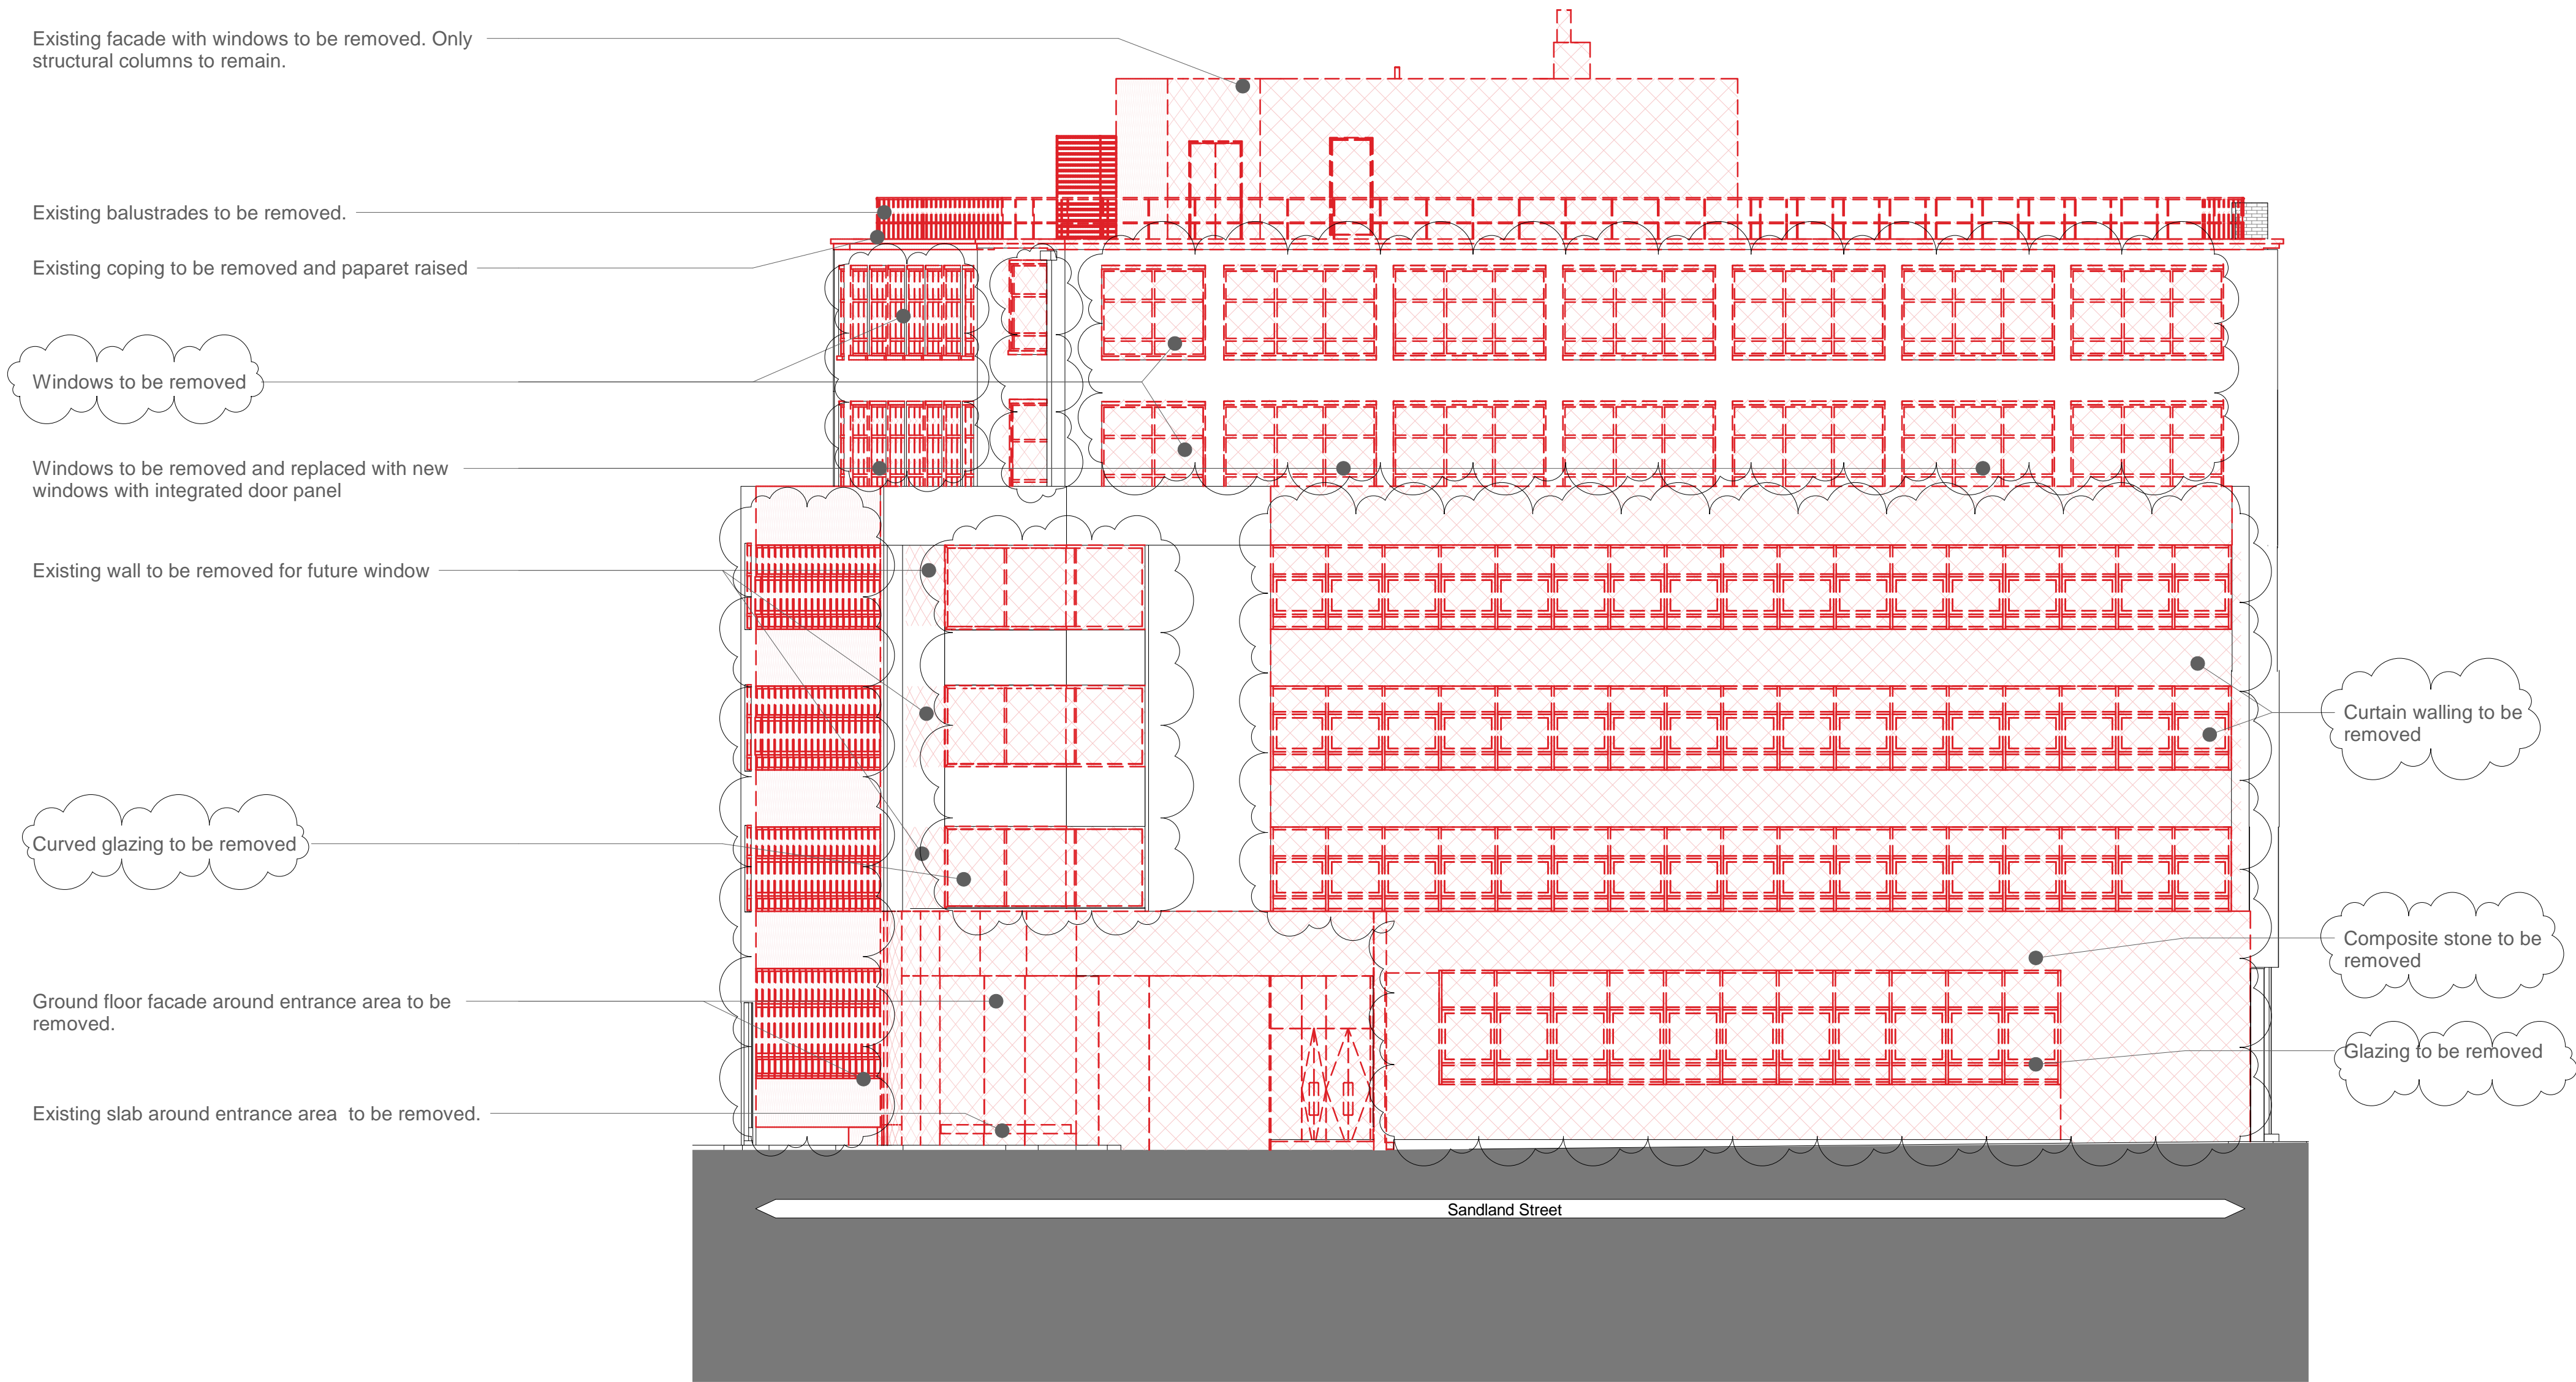

Key Plan:

CDM:

⚠ Risks

Notes:

Project: **20 Red Lion Street**

Project Number:**2077**

Drawing Title:
**Planning - Demolition - South
Elevation**

Drawing No.
2077_X_GE(SO)02_DE

Scale@A1:**1 : 100**



Issued for: **PL - PLANNING**

Revision:
P03 03.09.18 Front facade changes

Orms

1 Oliver's Yard
55-71 City Road
London
EC1Y 1HQ
0207 833 8533
orms@orms.co.uk
orms.co.uk

Do not scale. All dimensions to be confirmed on site. Information contained in this drawing is the sole copyright of Orms designers + architects ltd and is not to be reproduced without permission.

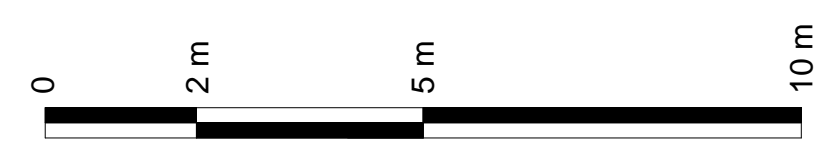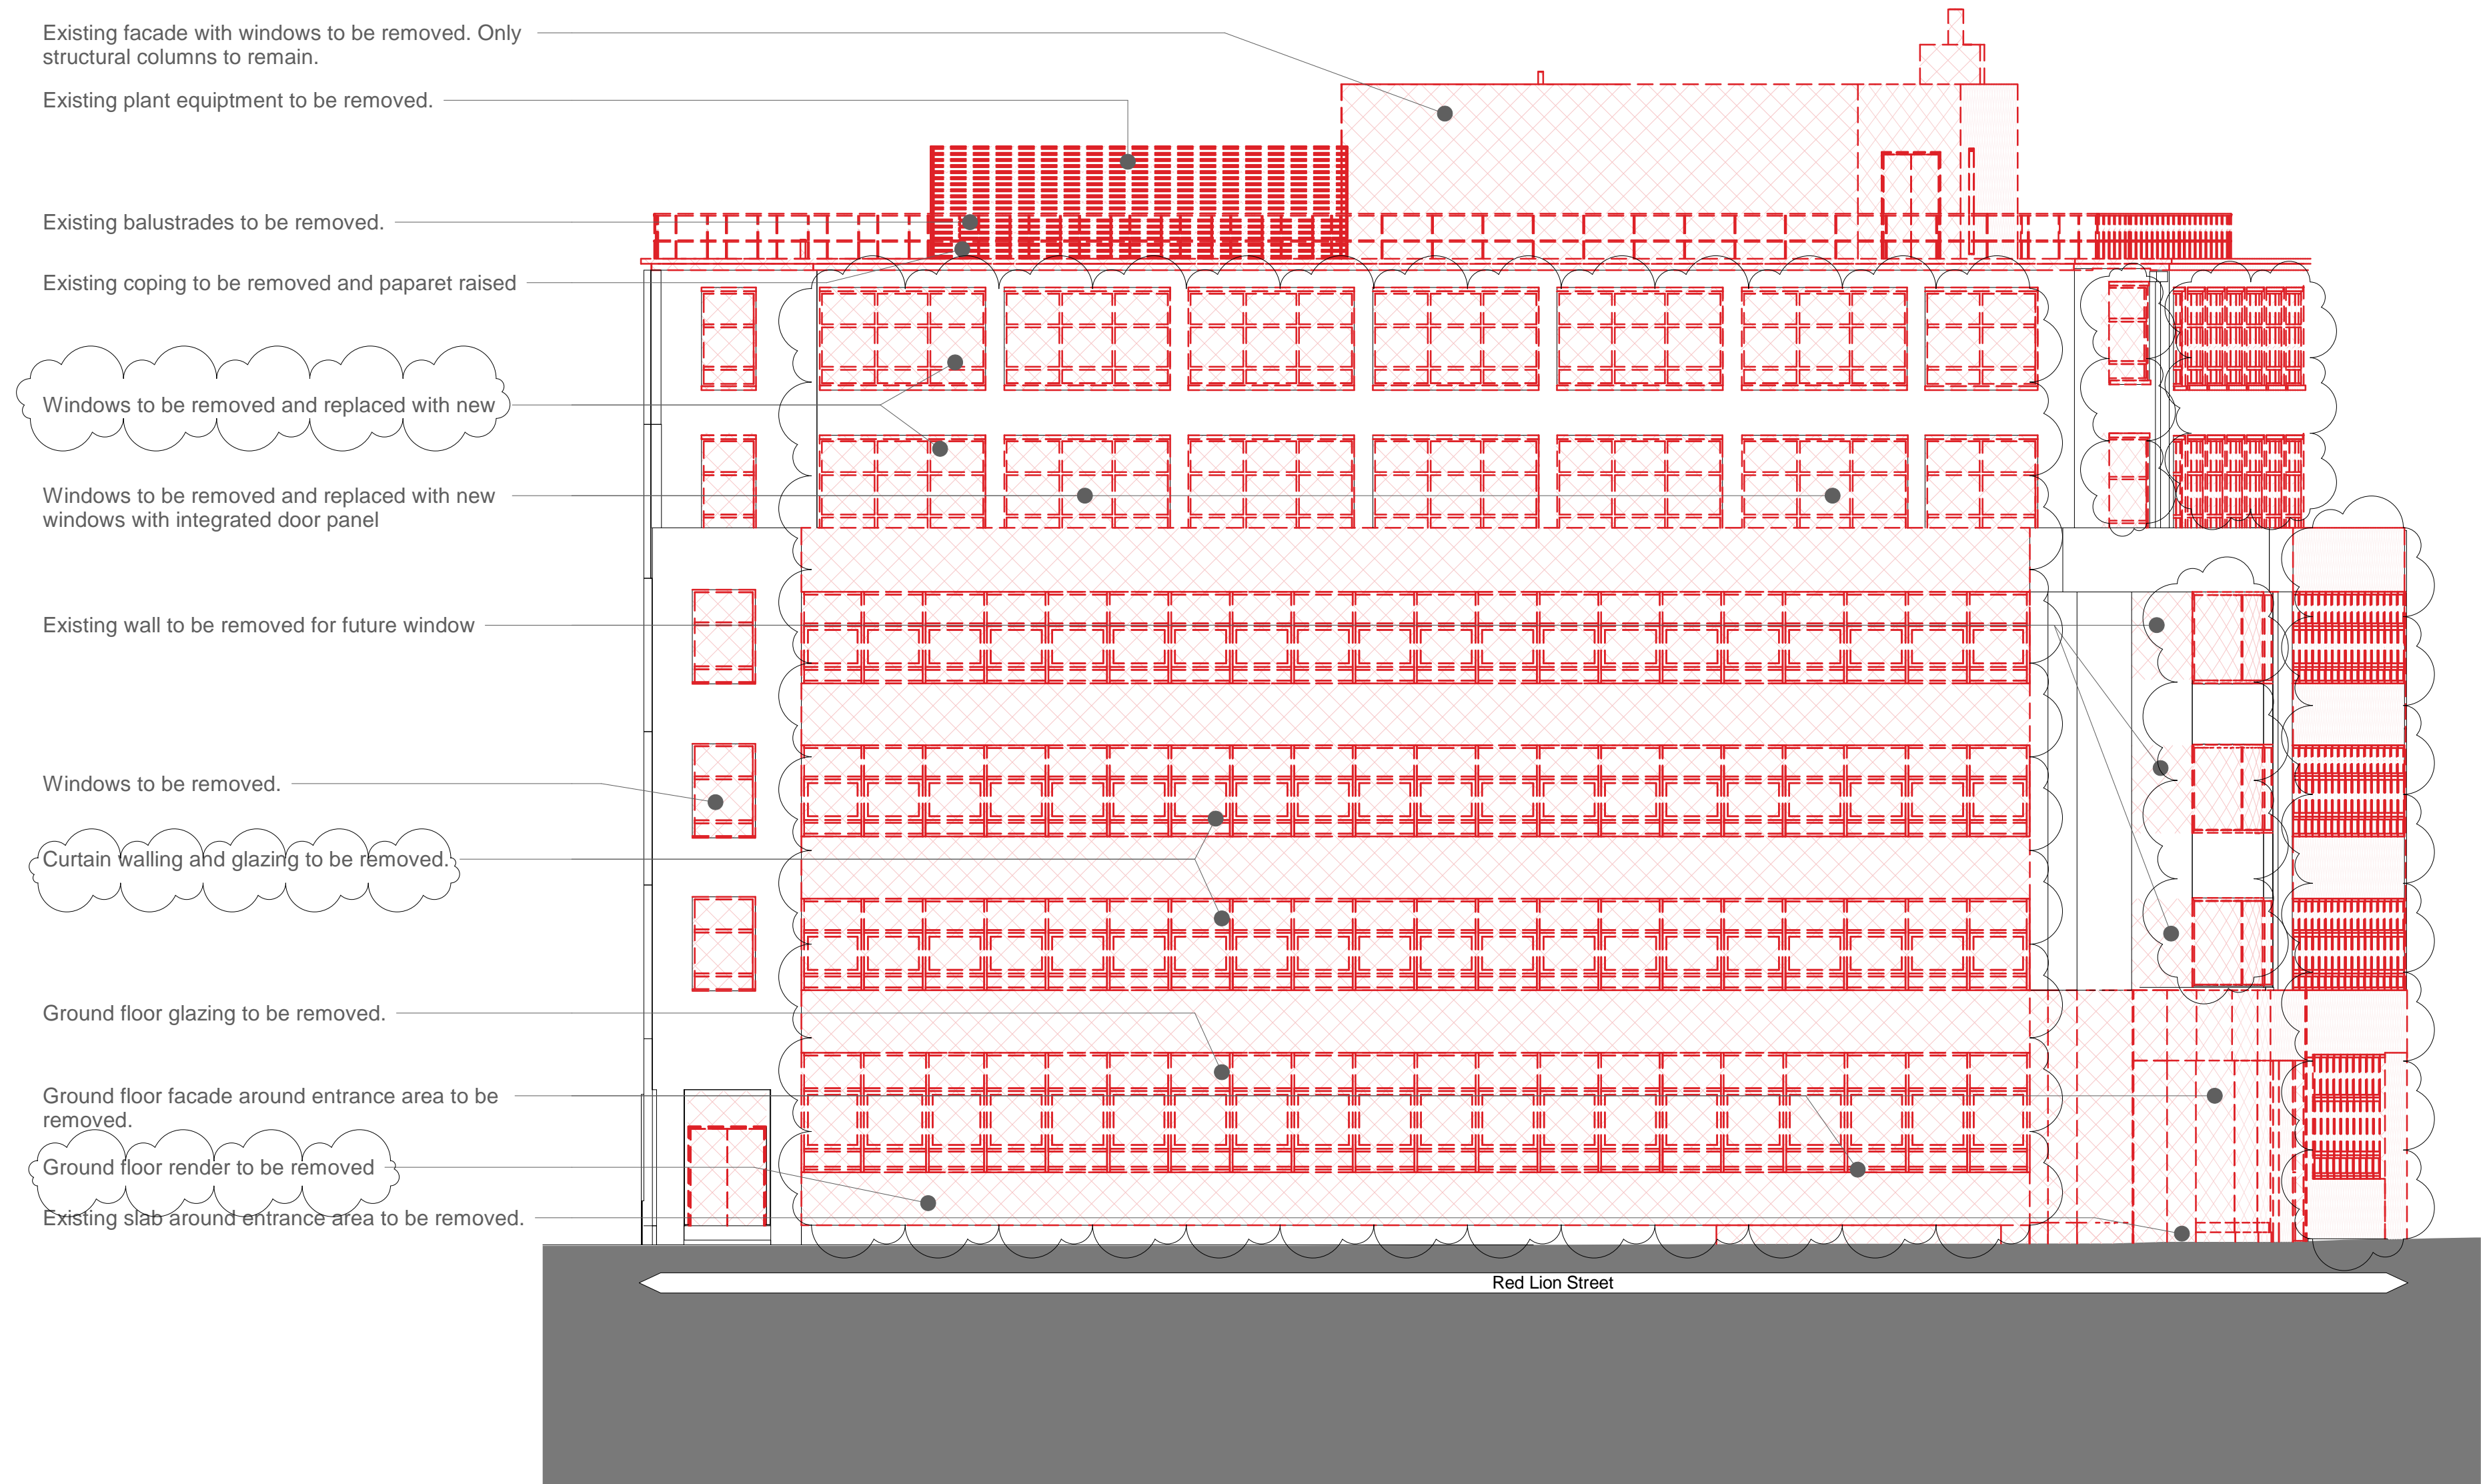

Key Plan:

CDM:

⚠ Risks

Notes:

Project: **20 Red Lion Street**

Project Number:**2077**

Drawing Title:
Planning - Demolition - West Elevation

Drawing No.
2077_X_GE(WE)02_DE

Scale@A1:**1 : 100**


Issued for: **PL - PLANNING**

Revision:
P03 03.09.18 Front facade changes

Orms

1 Oliver's Yard
55-71 City Road
London
EC1Y 1HQ
0207 833 8533
orms@orms.co.uk
orms.co.uk

Do not scale. All dimensions to be confirmed on site. Information contained in this drawing is the sole copyright of Orms designers + architects ltd and is not to be reproduced without permission.

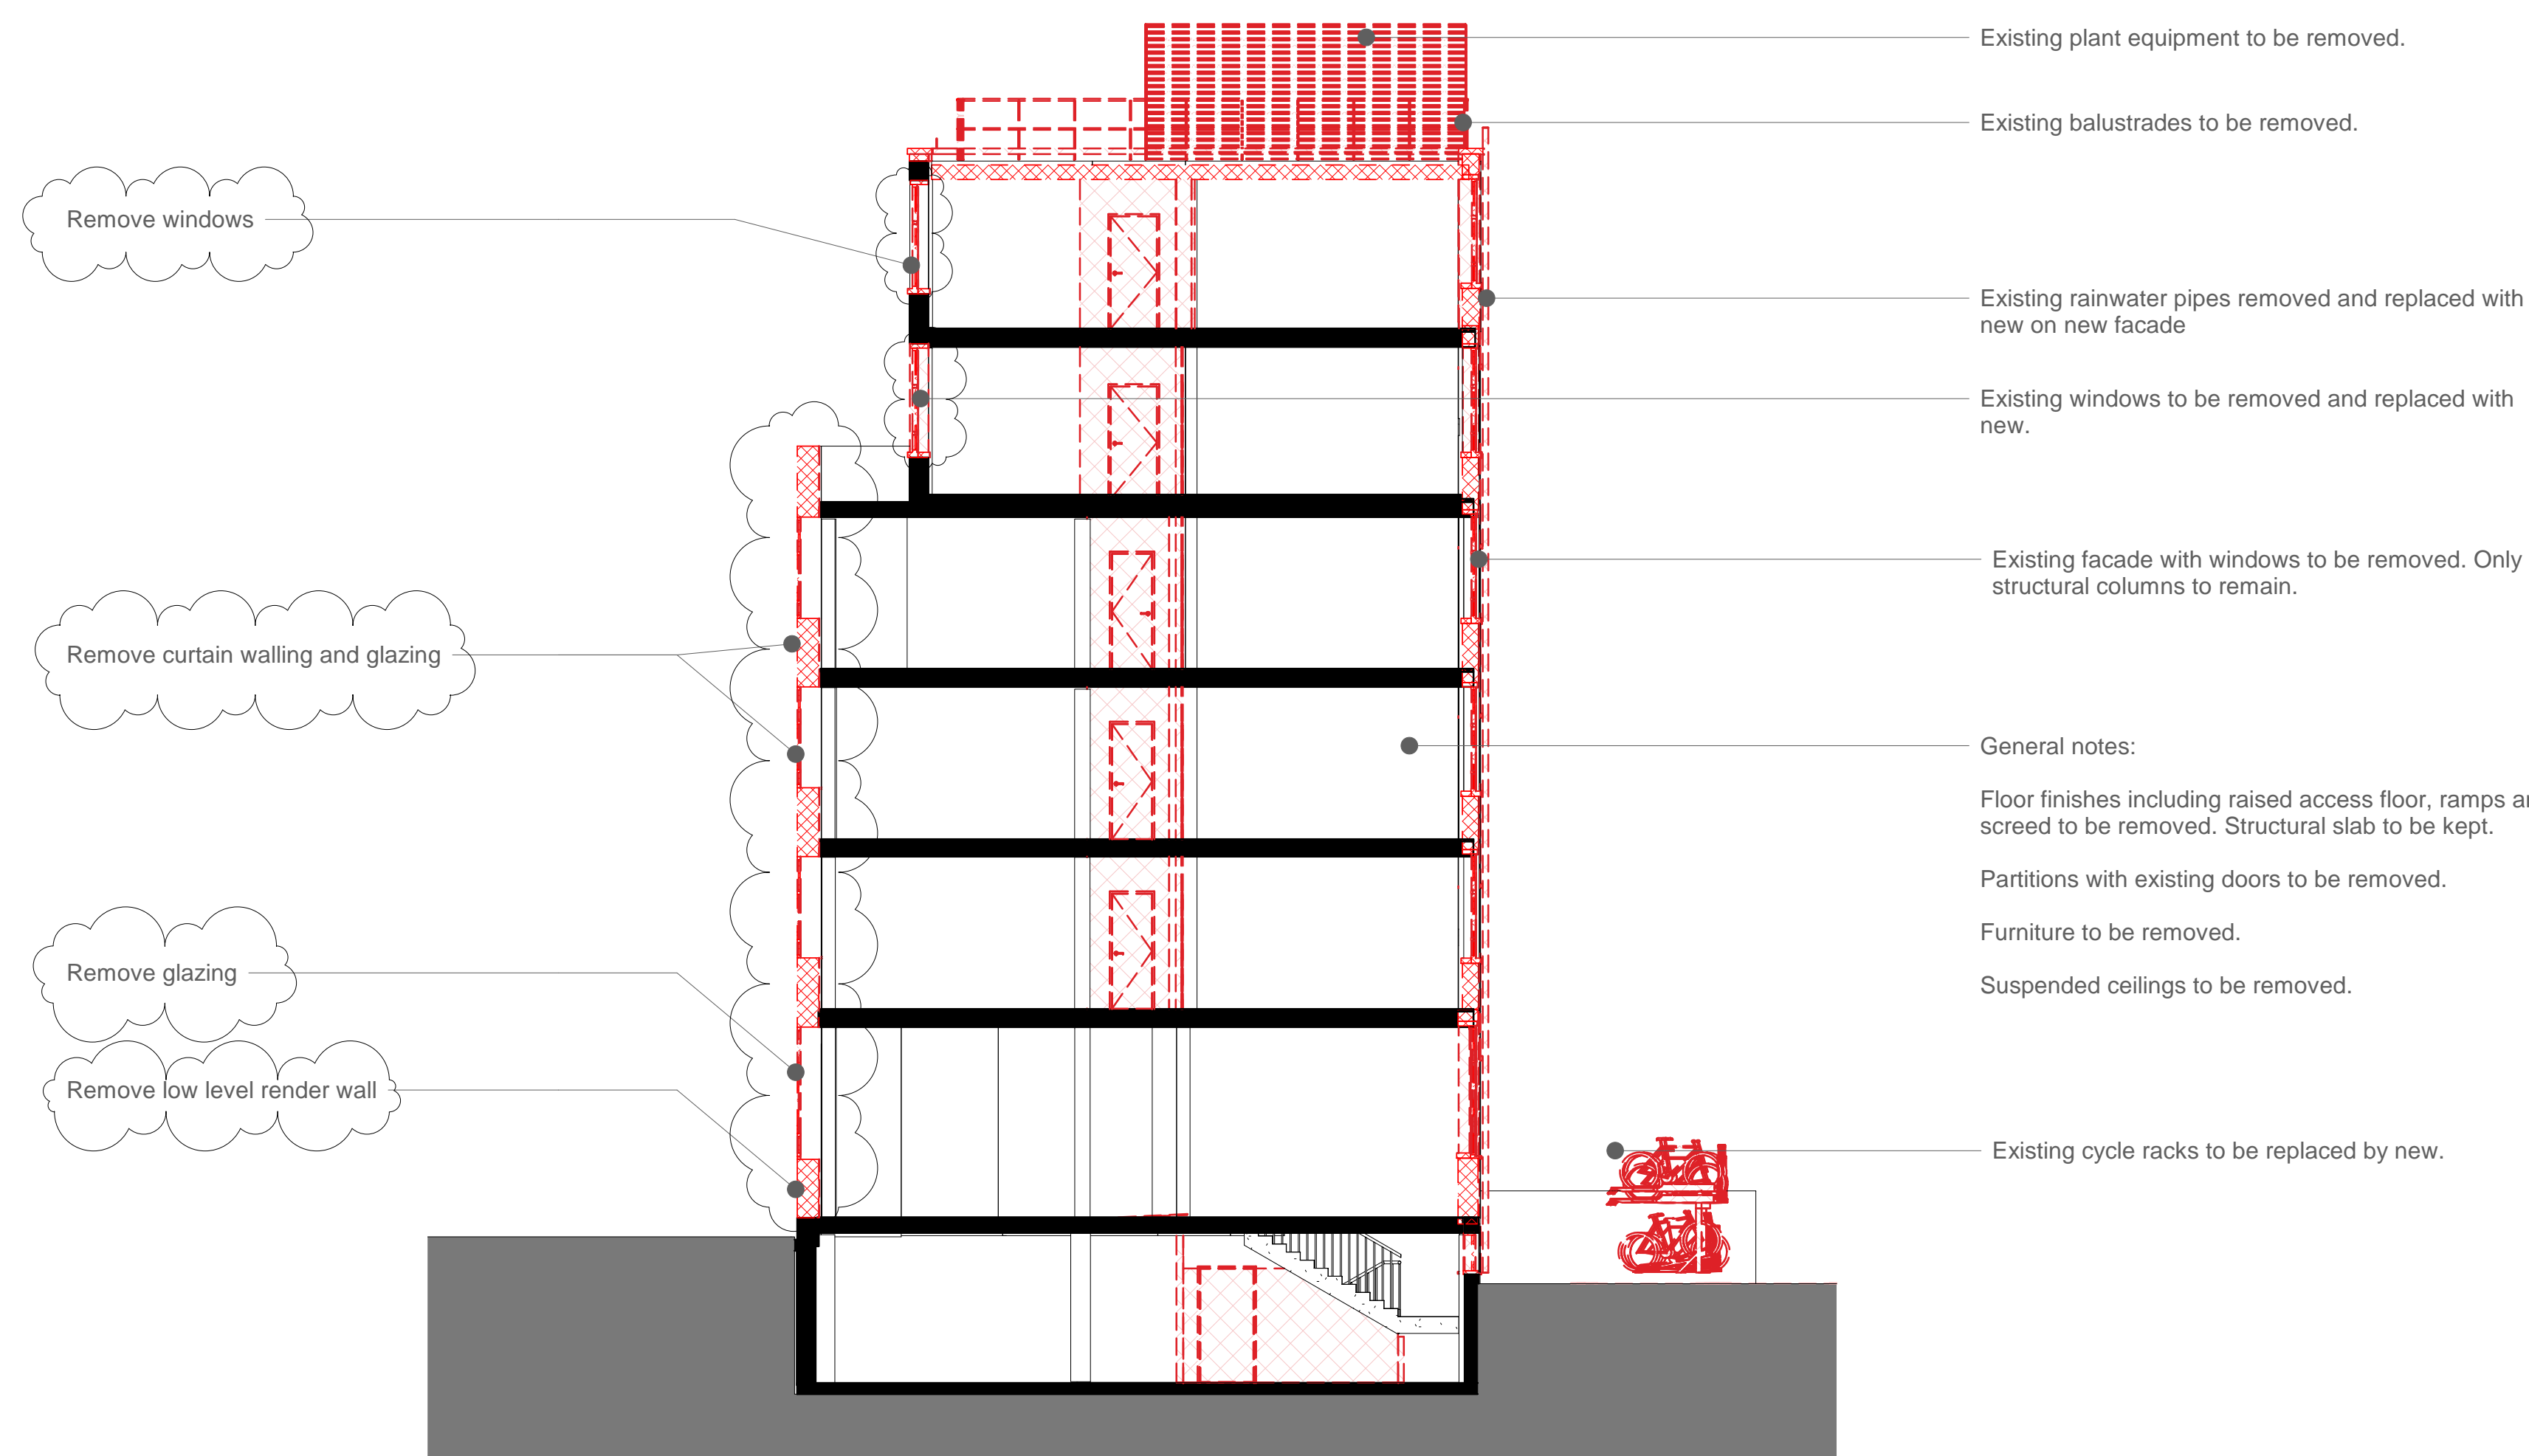

Key Plan:

CDM:

⚠ Risks

Notes:

Project: **20 Red Lion Street**

Project Number:**2077**

Drawing Title:
**Planning - Demolition - General
Section AA**

Drawing No.
2077_X_GS(AA)02_DE

Scale@A1:**1 : 100**


Issued for: **PL - PLANNING**

Revision:
P02 03.09.18 Front facade changes

Orms

1 Oliver's Yard
55-71 City Road
London
EC1Y 1HQ
0207 833 8533
orms@orms.co.uk
orms.co.uk

Do not scale. All dimensions to be confirmed on site. Information contained in this drawing is the sole copyright of Orms designers + architects ltd and is not to be reproduced without permission.

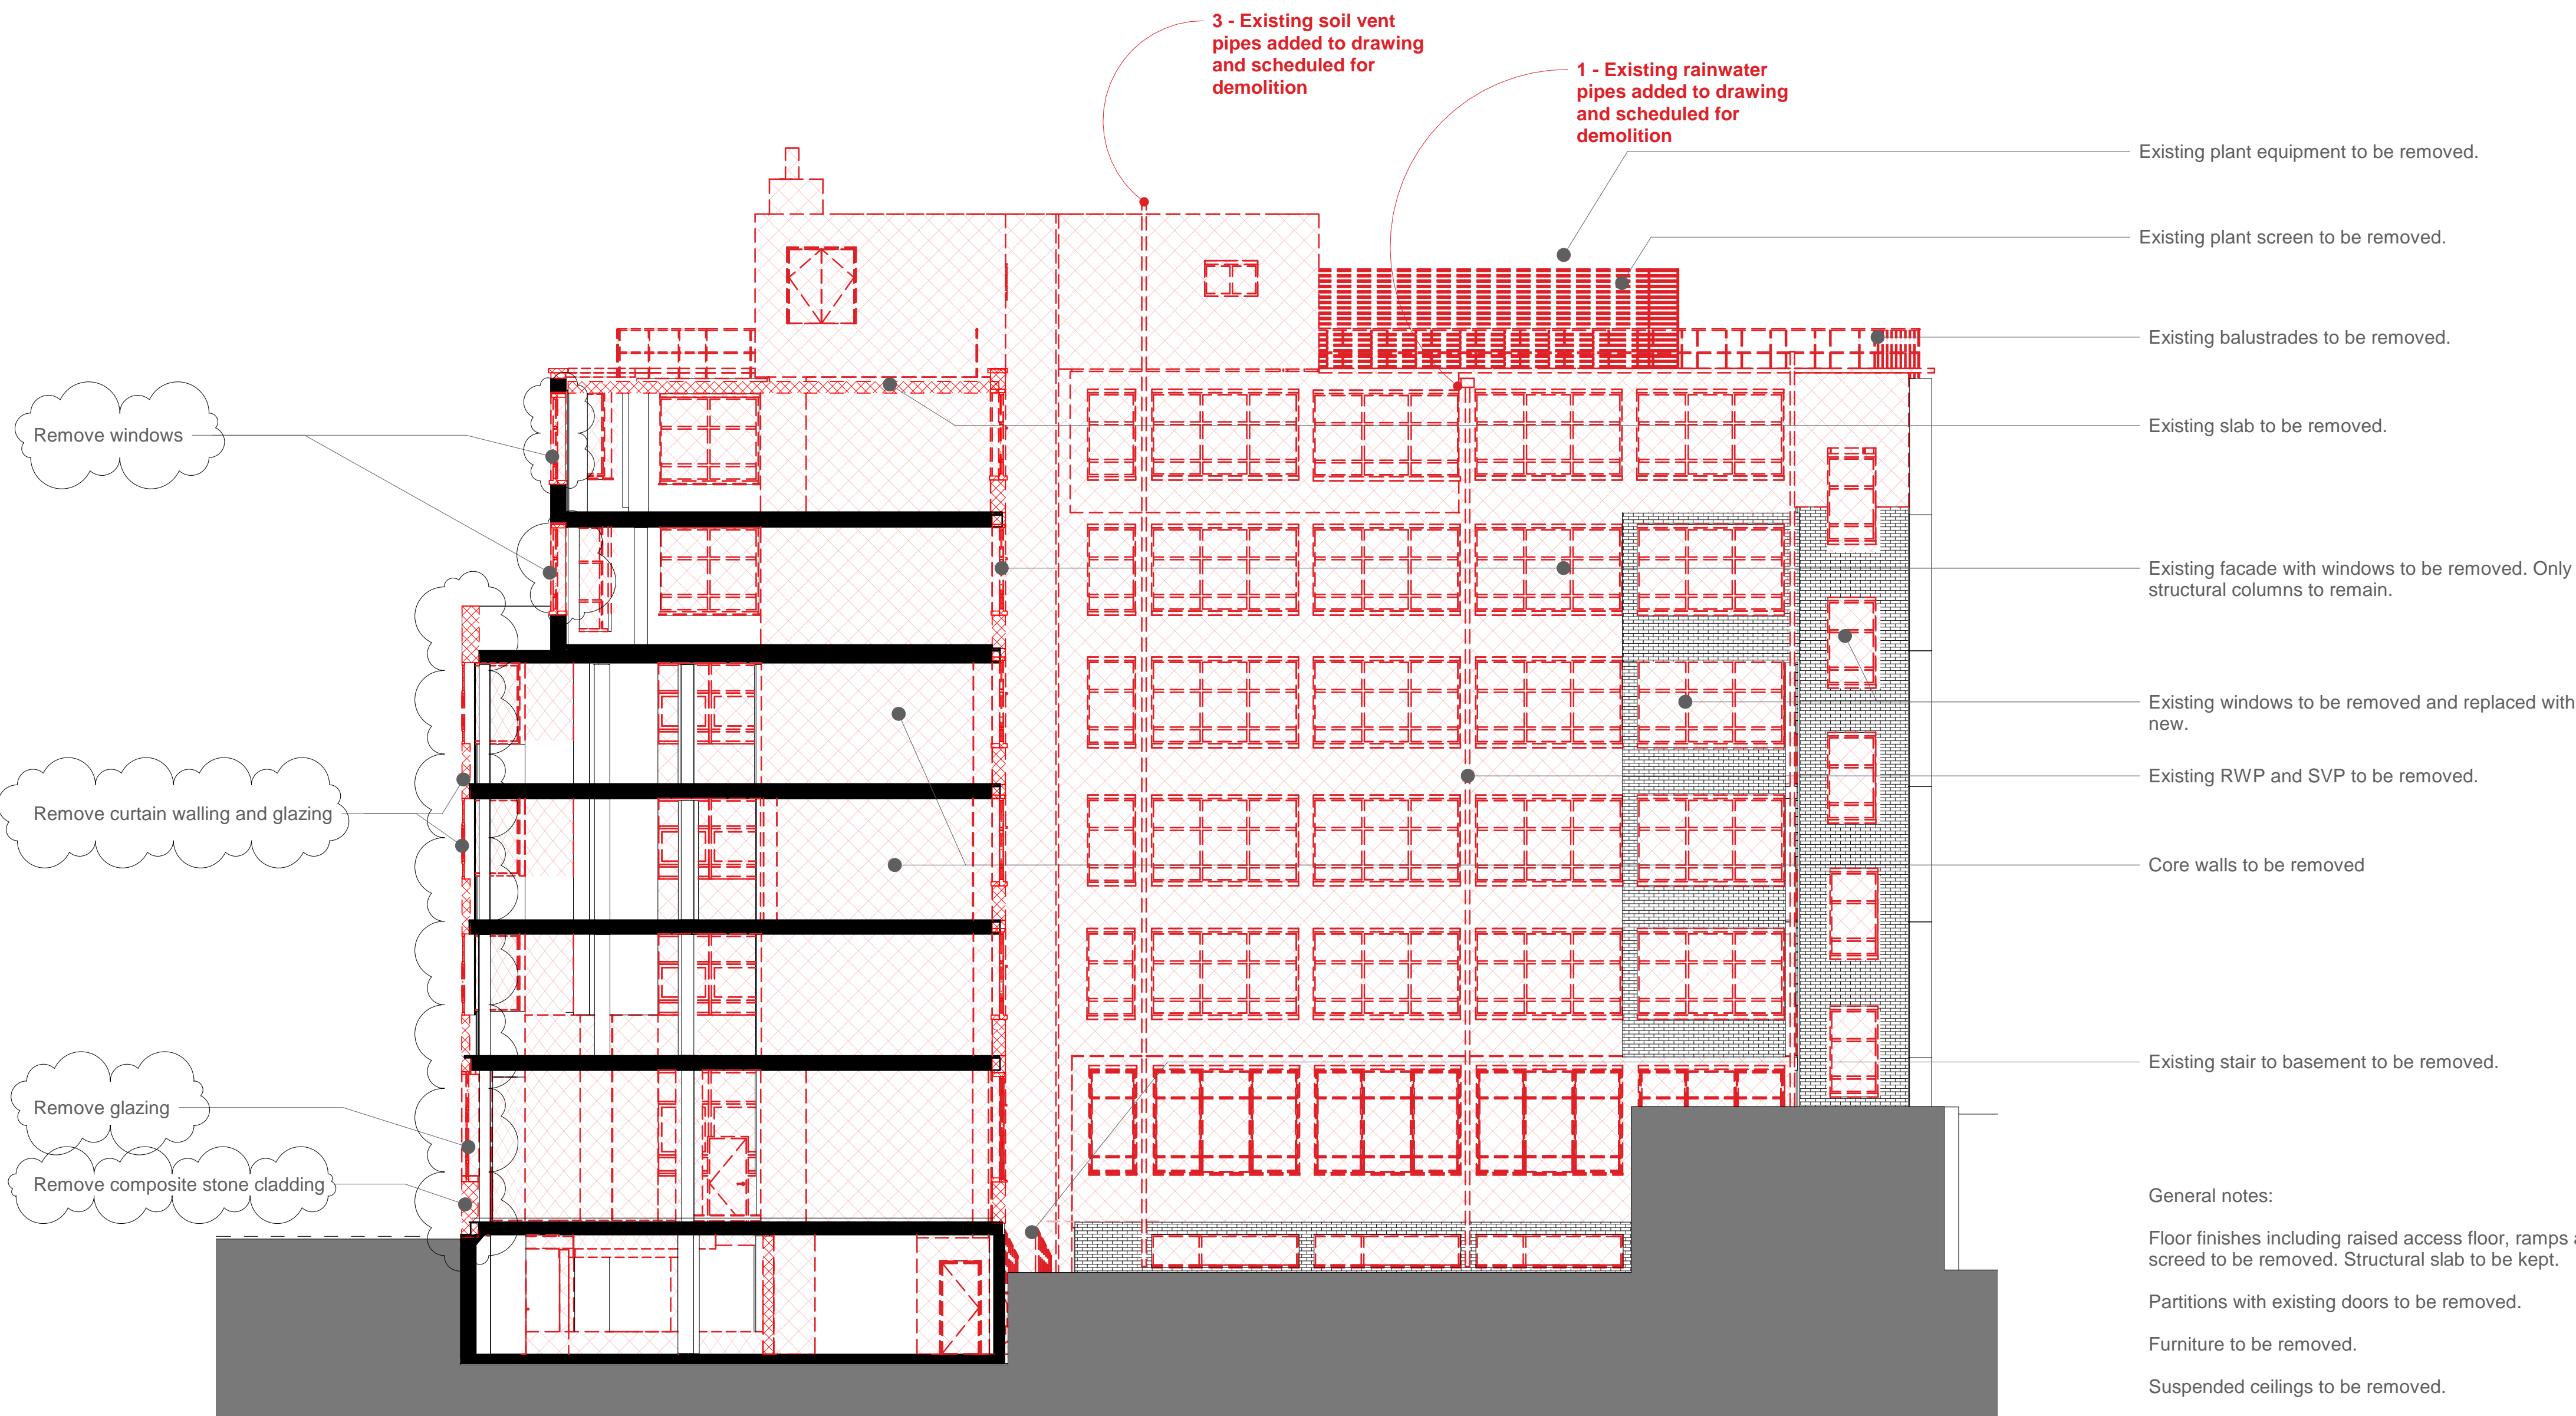

Key Plan:

CDM:

⚠ Risks

Notes:

Project: **20 Red Lion Street**

Project Number:**2077**

Drawing Title:
**Planning - Demolition - General
Section BB**

Drawing No.
2077_X_GS(BB)02_DE

Scale@A1:**1 : 100**

Issued for: **PL - PLANNING**

Revision:
P04 03.09.18 Front facade changes

Orms
1 Oliver's Yard
55-71 City Road
London
EC1Y 1HQ
0207 833 8533
orms@orms.co.uk
orms.co.uk
Do not scale. All dimensions to be confirmed on site. Information contained in this drawing is the sole copyright of Orms designers + architects ltd and is not to be reproduced without permission.